
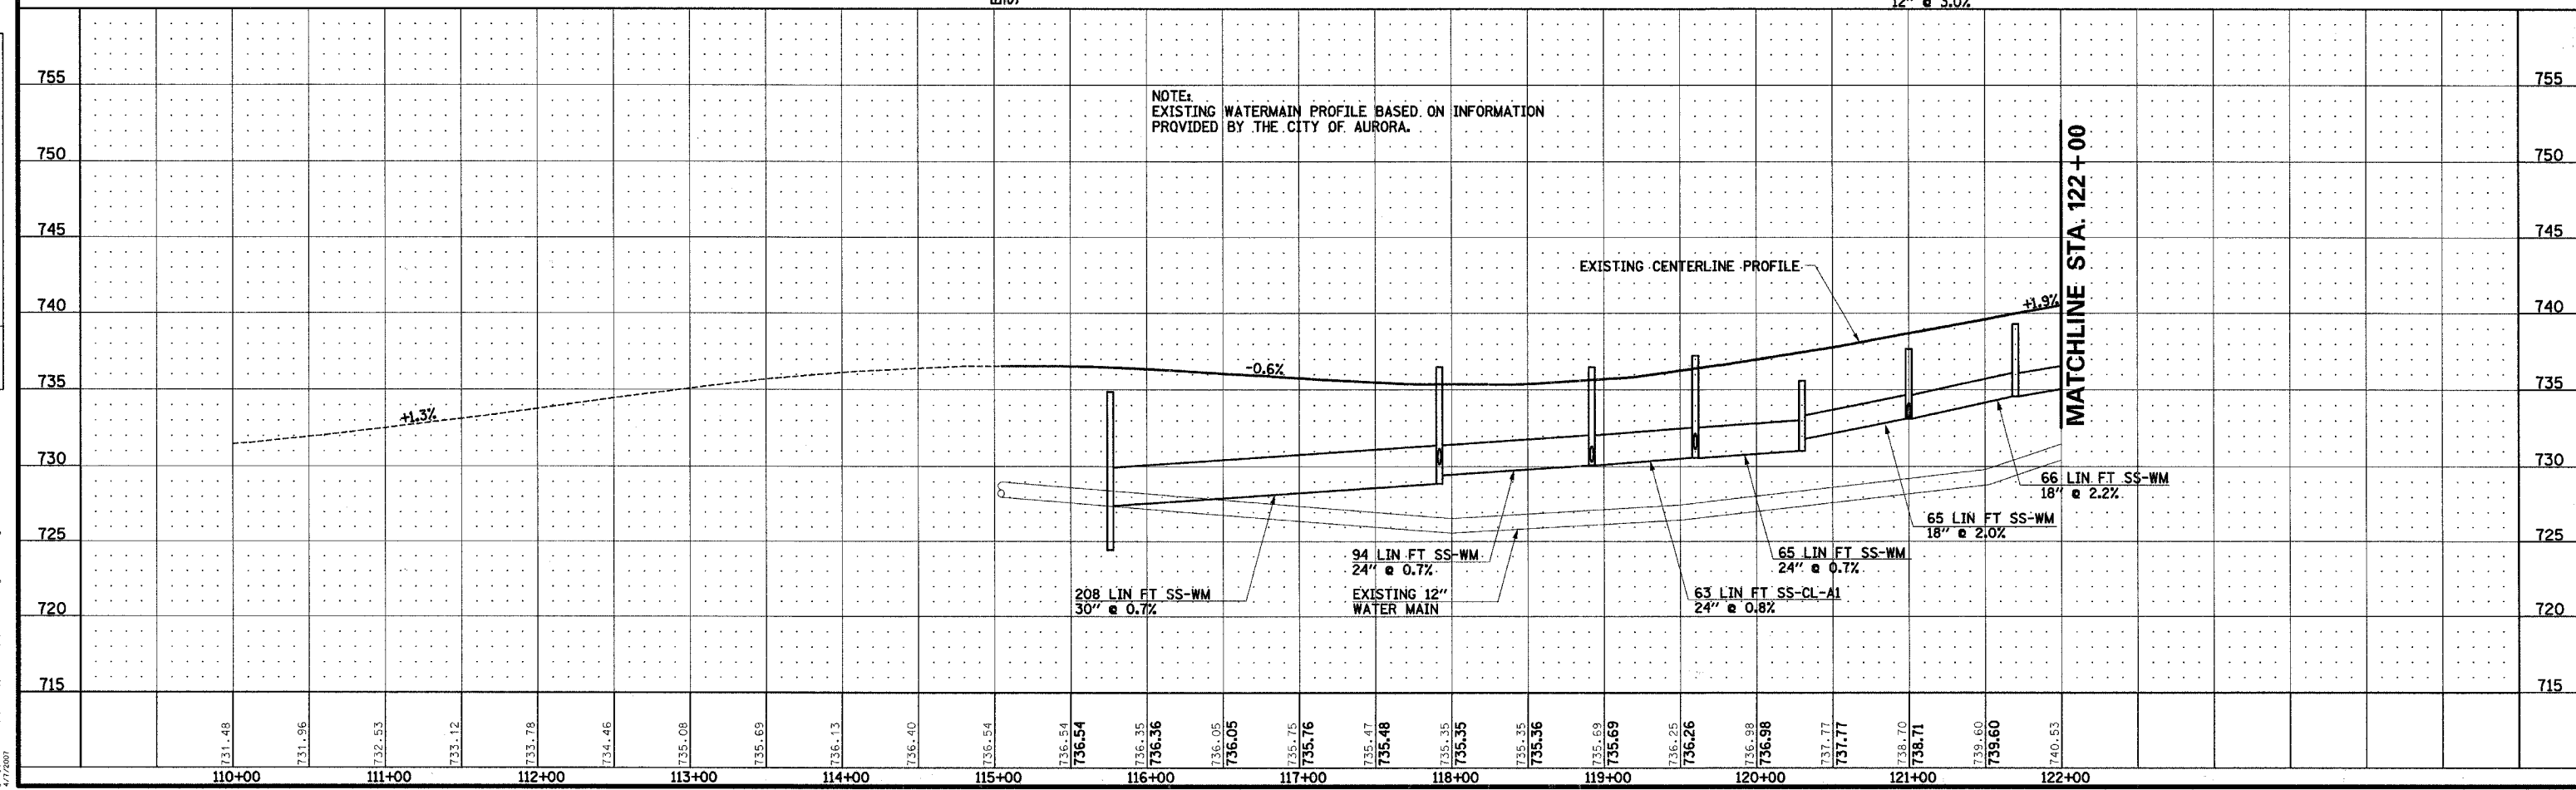


- NOTES:
1. THE EXISTING STORM SEWER ALONG FARNSWORTH AVENUE NORTH OF STA. 115+75 SHALL BE REMOVED IN ITS ENTIRETY.
2. STATIONS AND CENTERLINE OFFSETS FOR STORM SEWER STRUCTURES WITHIN THE CURB ARE TO THE EDGE OF PAVEMENT (OTHERWISE CENTER OF STRUCTURE).

F.A.P. RTE.	SECTION	COUNTY	TOTAL SHEETS	SHEET NO.
365	01-00273-00-CH	KANE	172	70
STA.		TO STA.		
FED. ROAD DIST. NO.		ILLINOIS FED. AID PROJECT		

CONTRACT NO. 83906

50 0 50 100
SCALE IN FEET

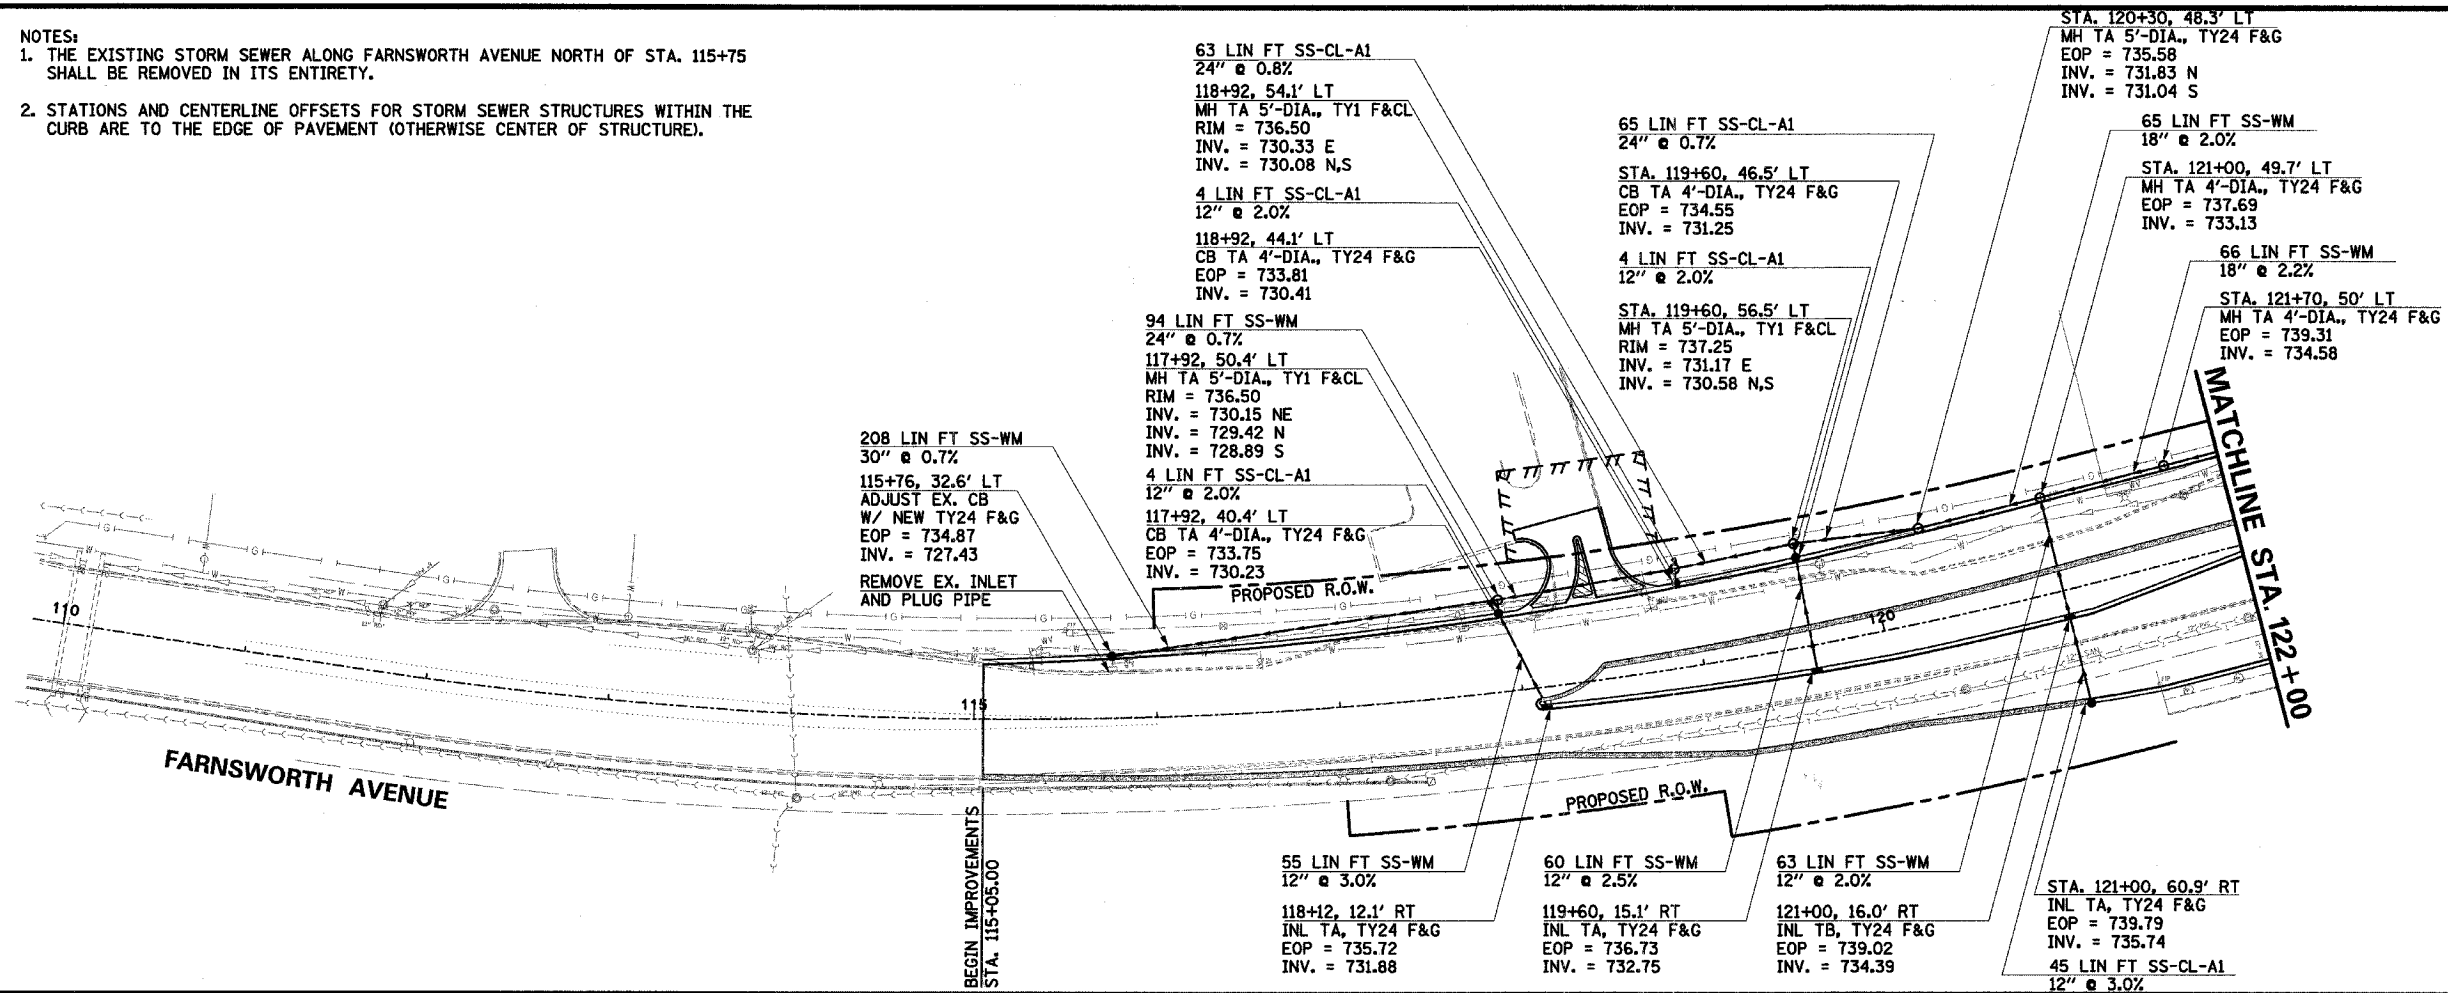

FARNSWORTH AVENUE STA. 115 + 05.00 TO STA. 122 + 00.00 - DRAINAGE PLAN & PROFILE