
 


ROUTE NO.	SECTION	COUNTY	TOTAL SHEETS	SHEET NO.
FAS 389	93-00049-00-BR	PEORIA	99	18
FED. ROAD DIST. NO. 7		ILLINOIS PROJECT:	BRS-0398(104)	
CONTRACT NO. 89323				

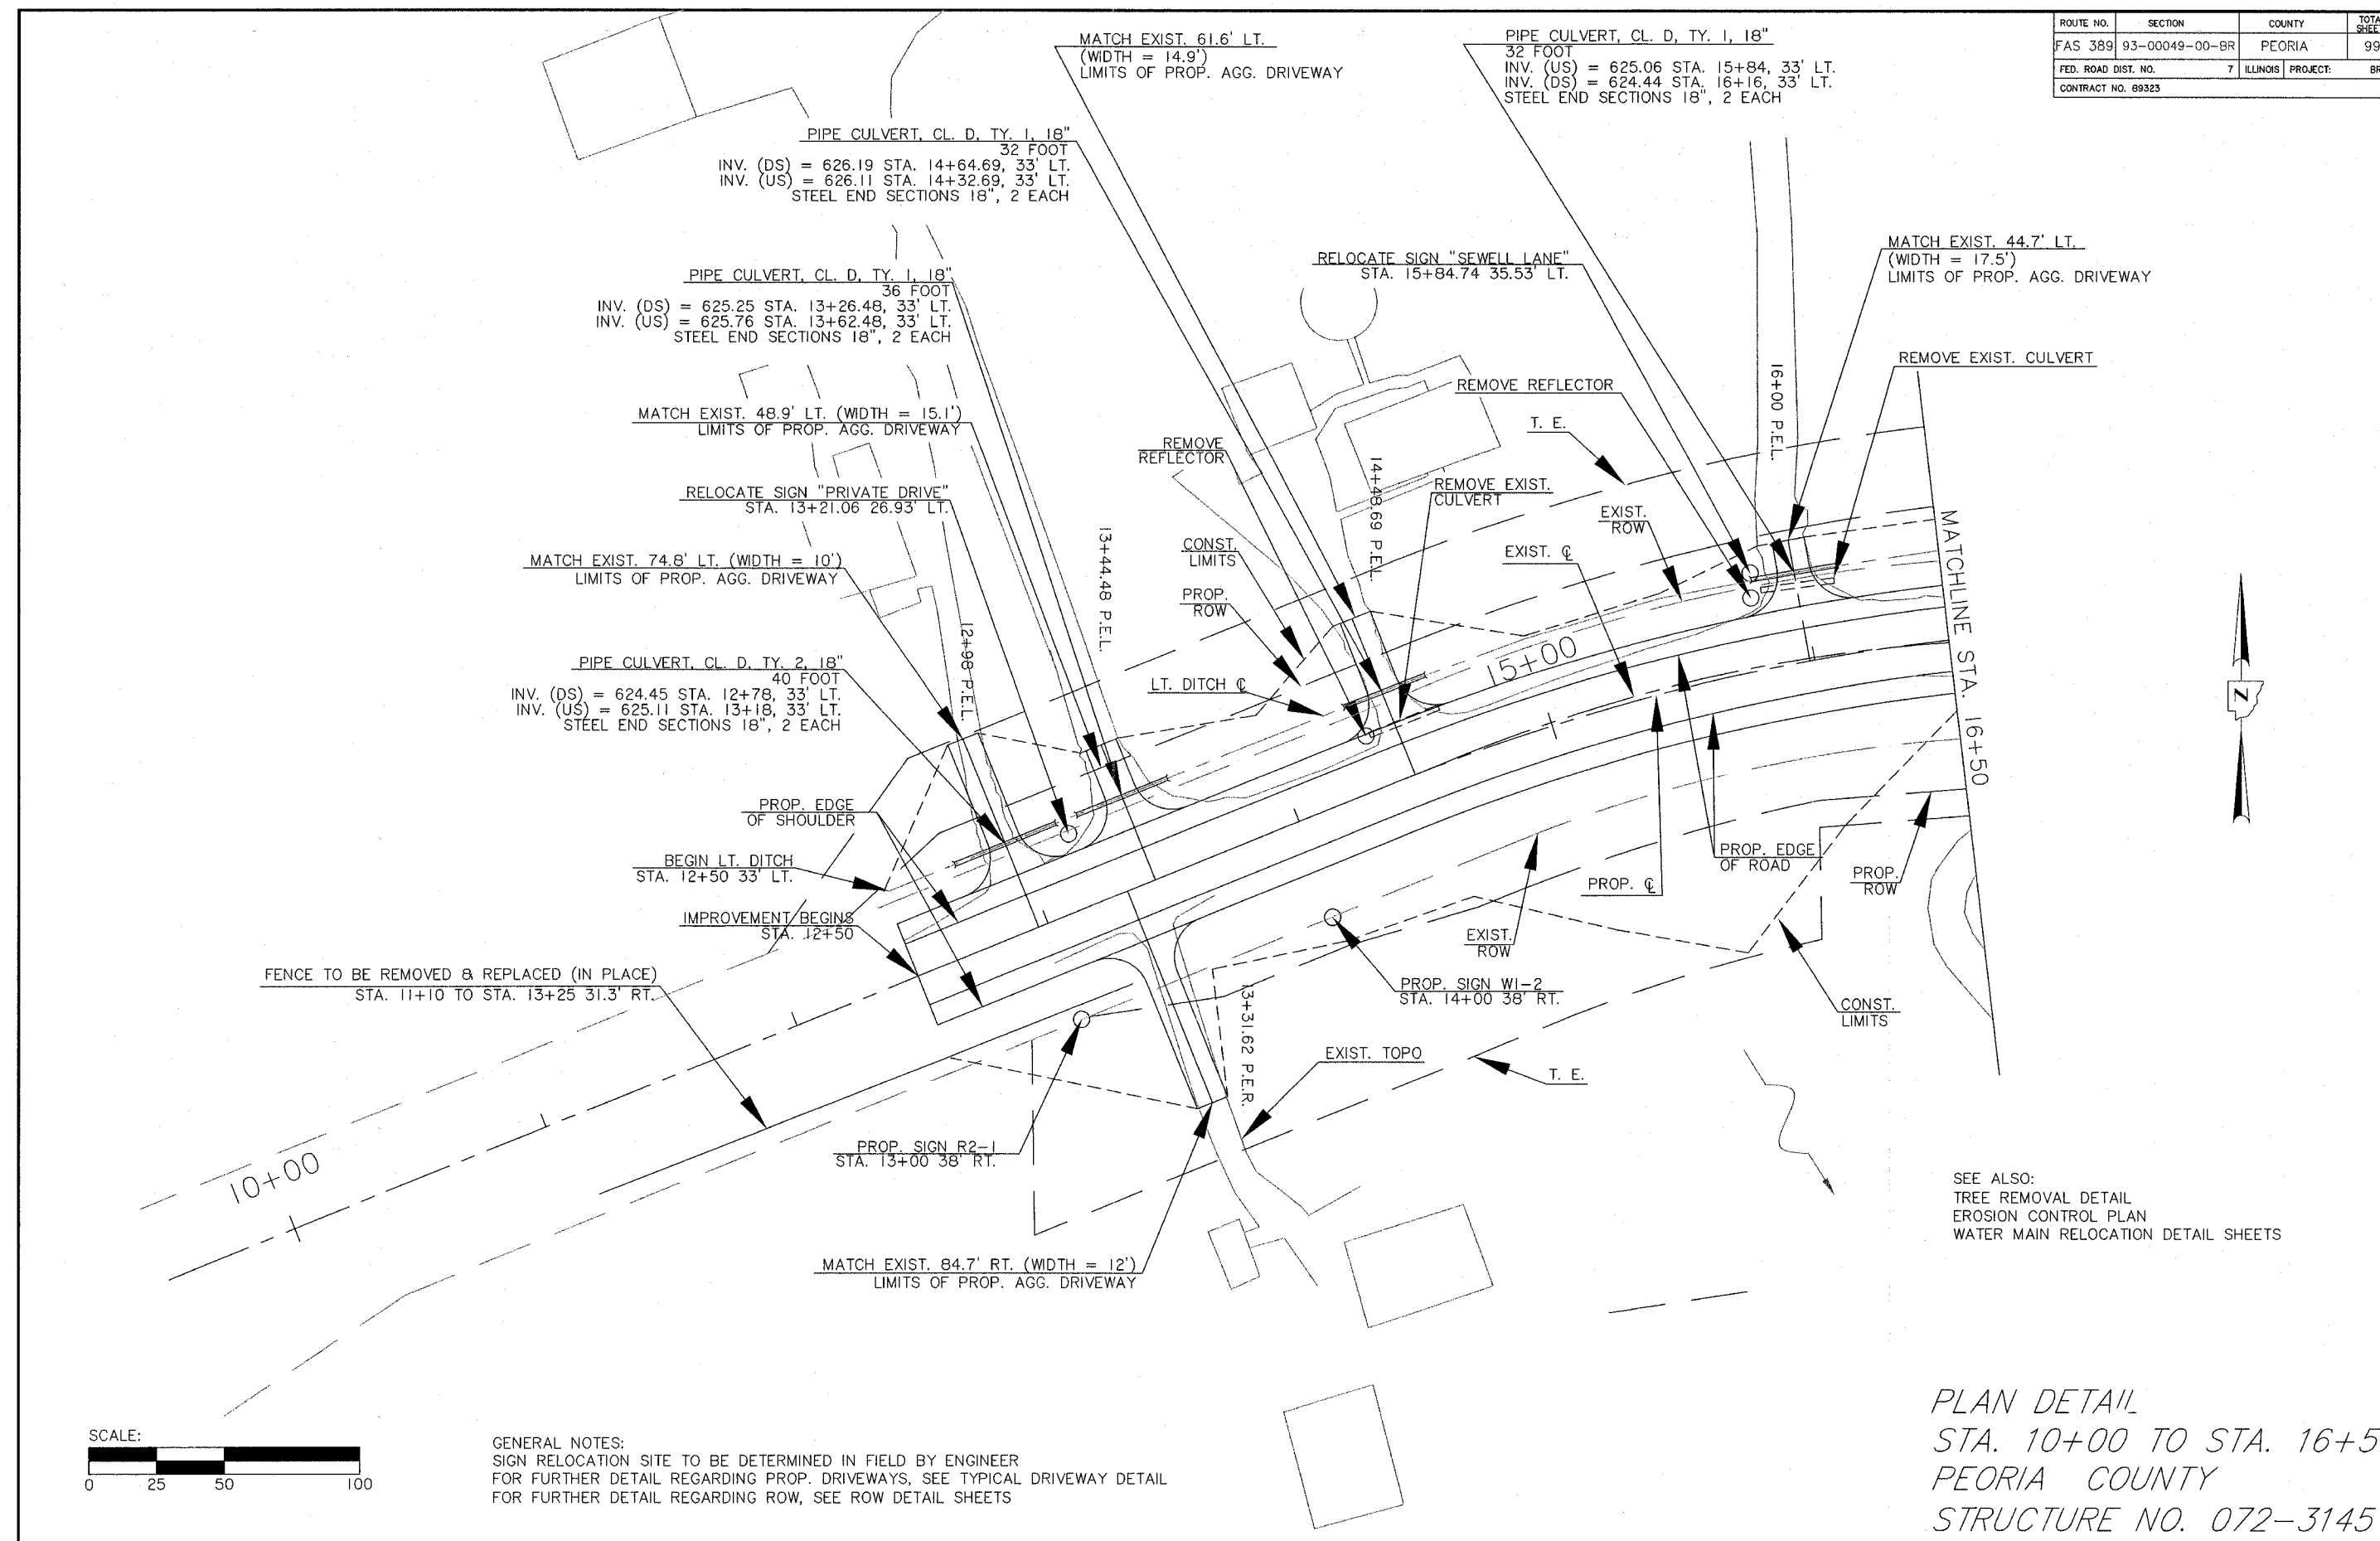

GENERAL NOTES:  
 SIGN RELOCATION SITE TO BE DETERMINED IN FIELD BY ENGINEER  
 FOR FURTHER DETAIL REGARDING PROP. DRIVEWAYS, SEE TYPICAL DRIVEWAY DETAIL  
 FOR FURTHER DETAIL REGARDING ROW, SEE ROW DETAIL SHEETS

PLAN DETAIL  
 STA. 10+00 TO STA. 16+50  
 PEORIA COUNTY  
 STRUCTURE NO. 072-3145

SEE ALSO:  
 TREE REMOVAL DETAIL  
 EROSION CONTROL PLAN  
 WATER MAIN RELOCATION DETAIL SHEETS