



ROUTE NO.	SECTION	COUNTY	TOTAL SHEETS	SHEET NO.
FAS 389	93-00049-00-BR	PEORIA	99	20
FED. ROAD DIST. NO. 7		ILLINOIS PROJECT:	BRS-0399(104)	
CONTRACT NO. 89323				

 

SEE ALSO:
 TREE REMOVAL DETAIL
 EROSION CONTROL PLAN
 WATER MAIN RELOCATION DETAIL SHEETS

GENERAL NOTES:
 FOR FURTHER DETAIL REGARDING PROP. DRIVEWAYS, SEE TYPICAL DRIVEWAY DETAIL
 FOR FURTHER DETAIL REGARDING ROW, SEE ROW DETAIL SHEETS
 FOR FURTHER DETAIL REGARDING PROP. REVETMENT MAT, SEE DETAIL SHEET

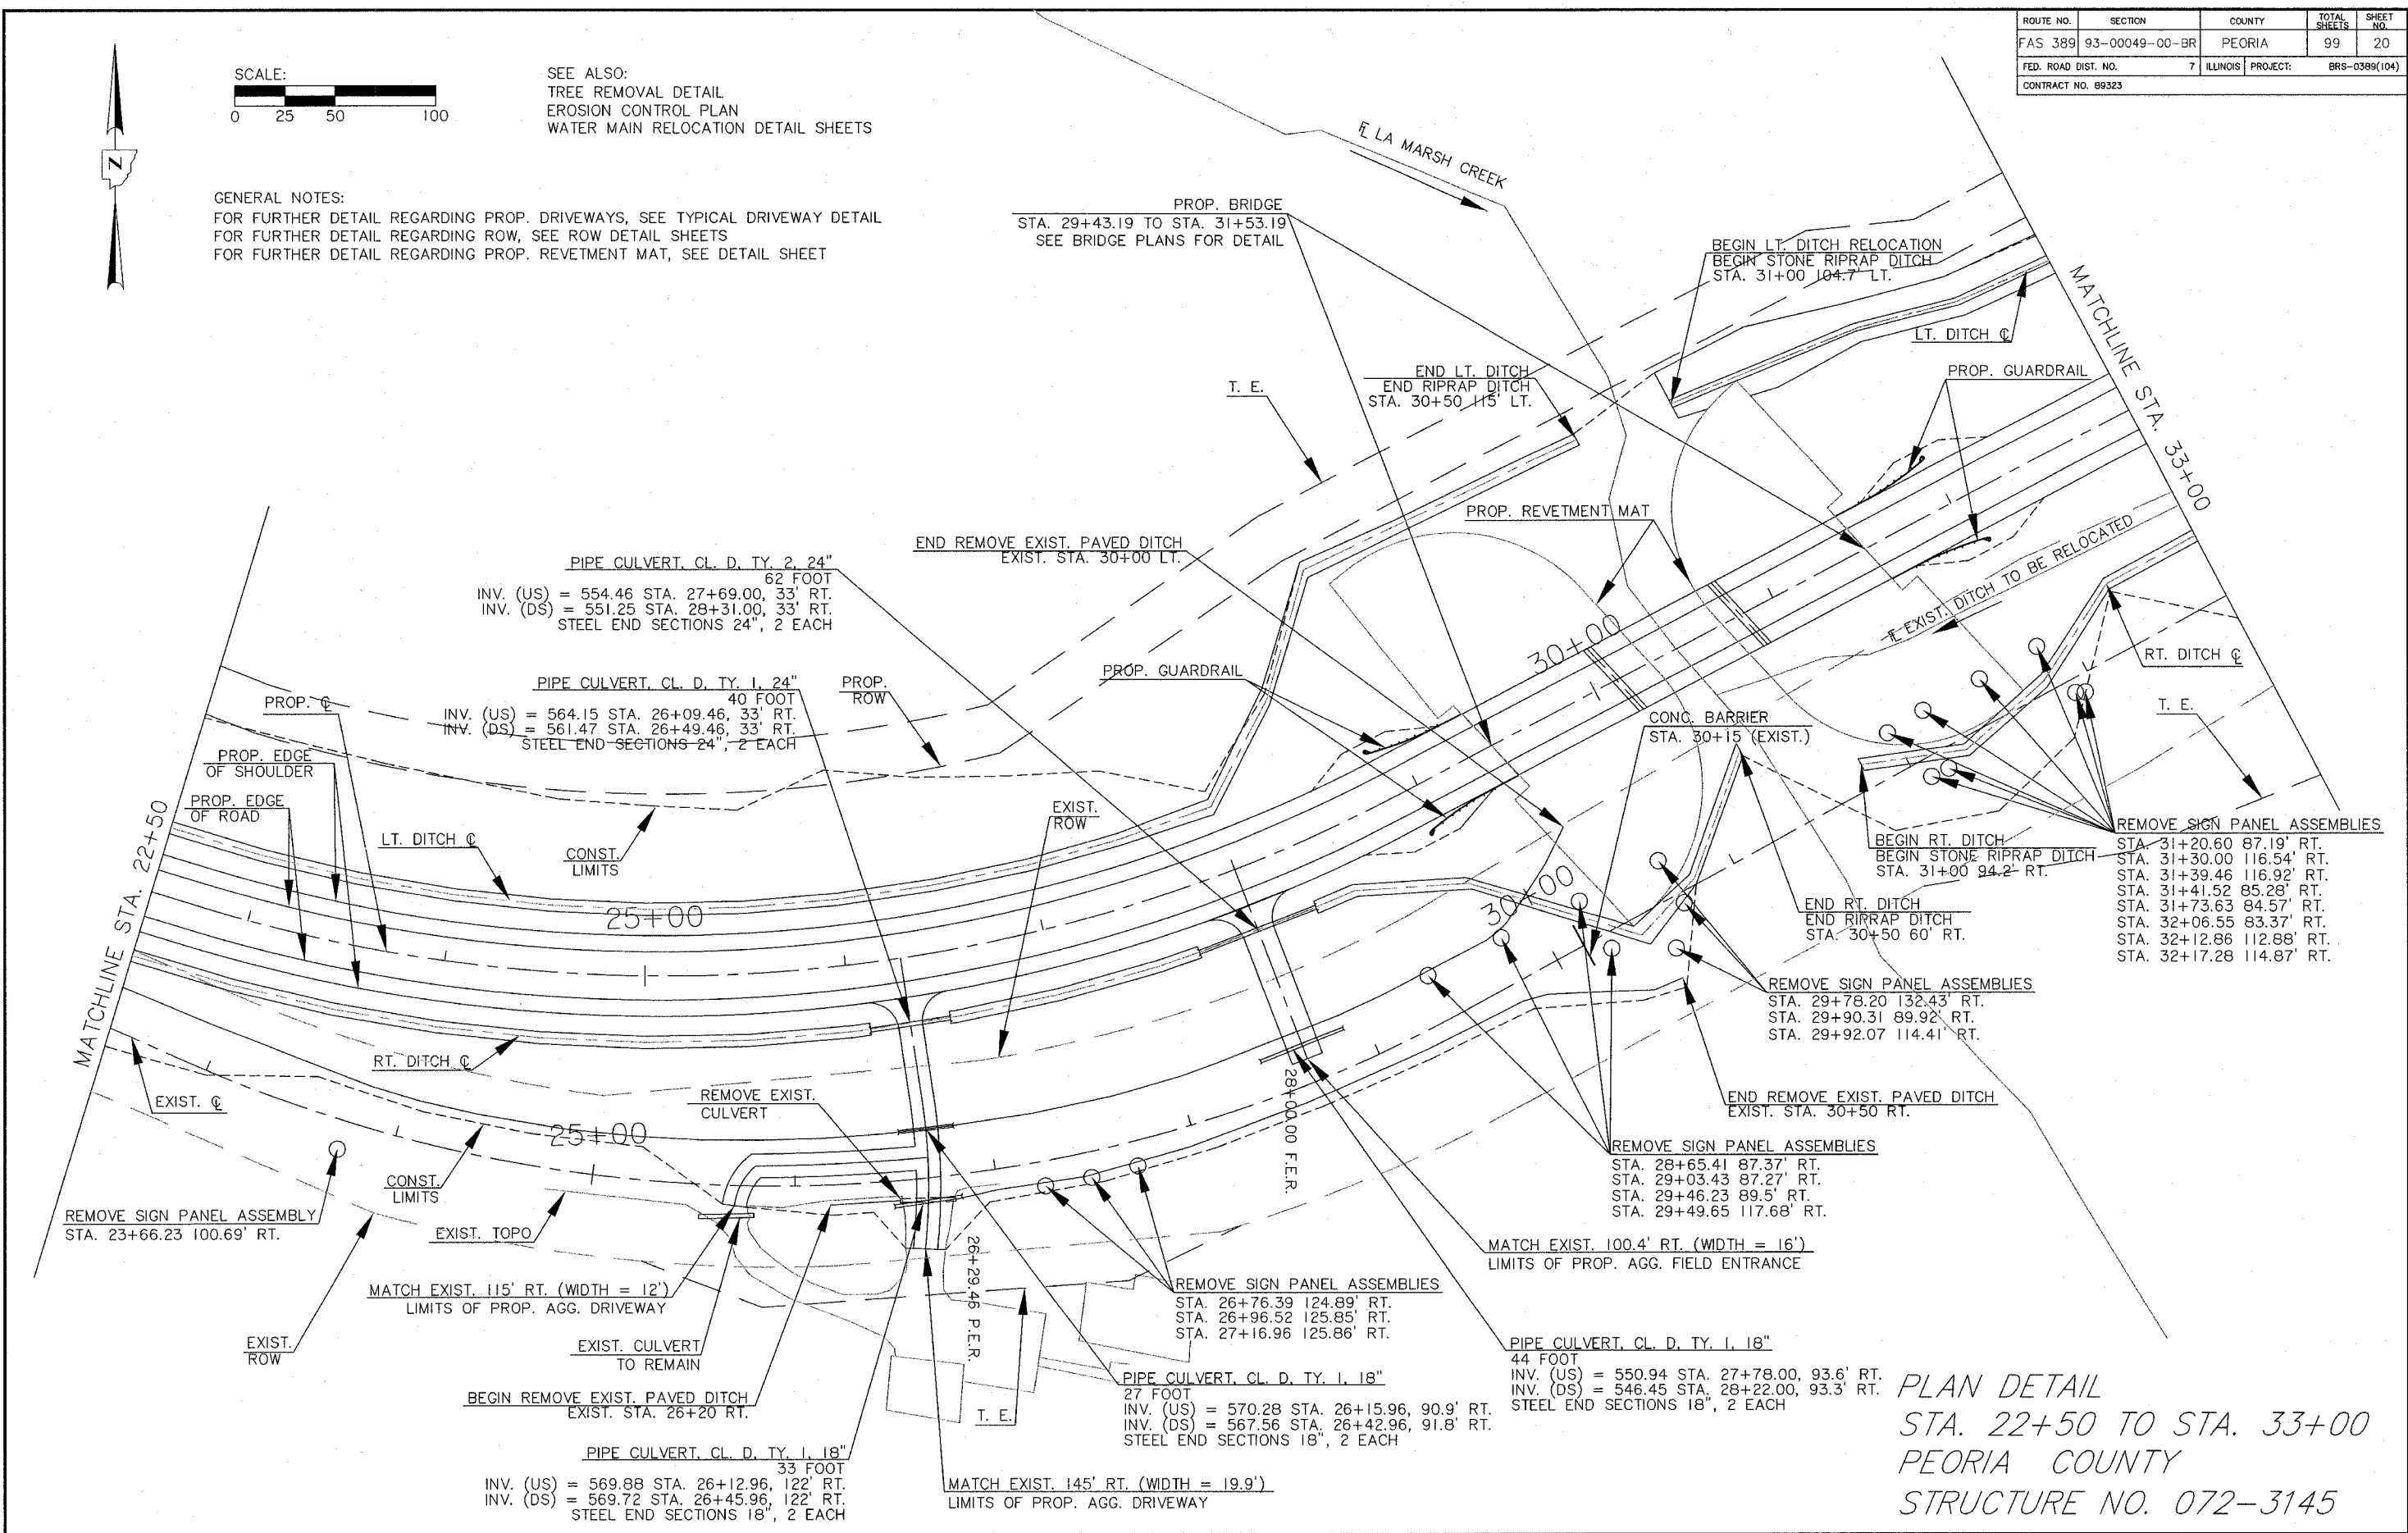

PLAN DETAIL
 STA. 22+50 TO STA. 33+00
 PEORIA COUNTY
 STRUCTURE NO. 072-3145