



CONTRACT NO.				
F.A. RYE.	SECTION	COUNTY	TOTAL SHEETS	SHEET NO.
57/64	(41-3)HBK	JEFFERSON	518	183
STA.	TO STA.			
FED. ROAD DIST. NO.	ILLINOIS	FED. AID PROJECT		

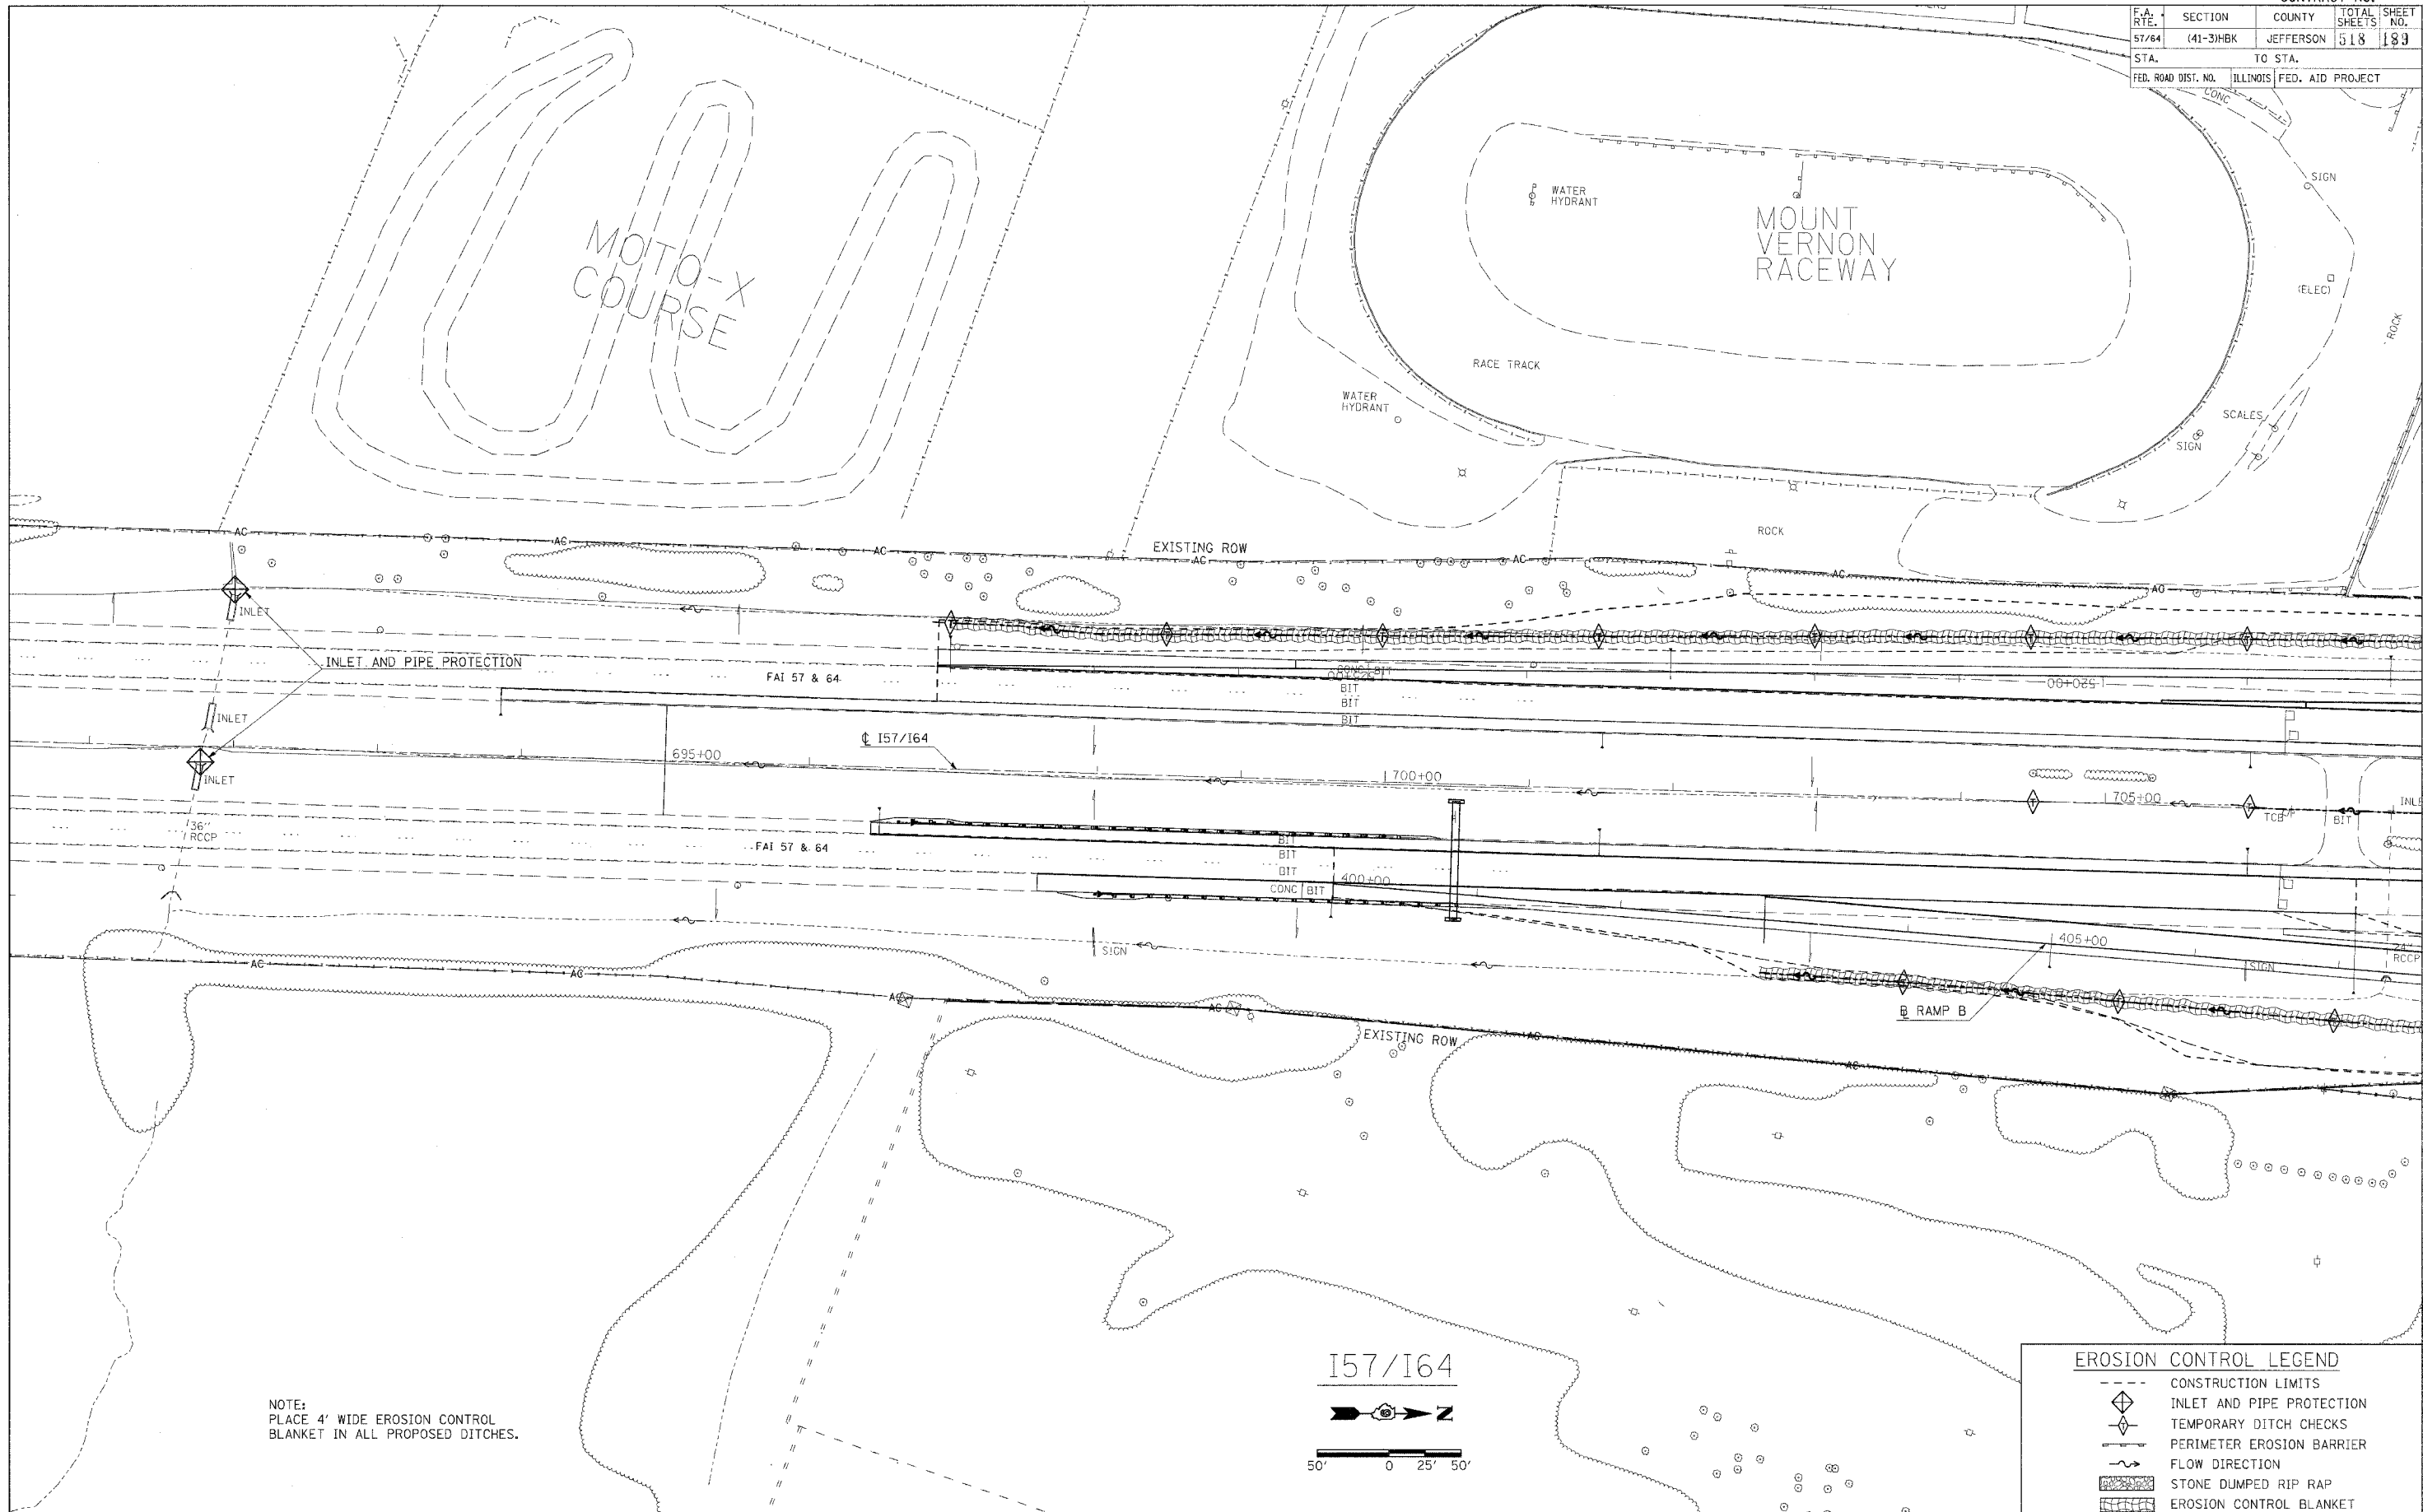

NOTE:  
PLACE 4' WIDE EROSION CONTROL  
BLANKET IN ALL PROPOSED DITCHES.

I57/I64

 

EROSION CONTROL LEGEND	
	CONSTRUCTION LIMITS
	INLET AND PIPE PROTECTION
	TEMPORARY DITCH CHECKS
	PERIMETER EROSION BARRIER
	FLOW DIRECTION
	STONE DUMPED RIP RAP
	EROSION CONTROL BLANKET

PLOT DATE = 03/21/07 09:15 AM  
 FILE NAME = I:\98\982201\DOT\982201\I57I64\982201-183.dwg  
 PLOT SCALE = 1/8" = 1' / IN.  
 USER NAME = Net