 


 
 
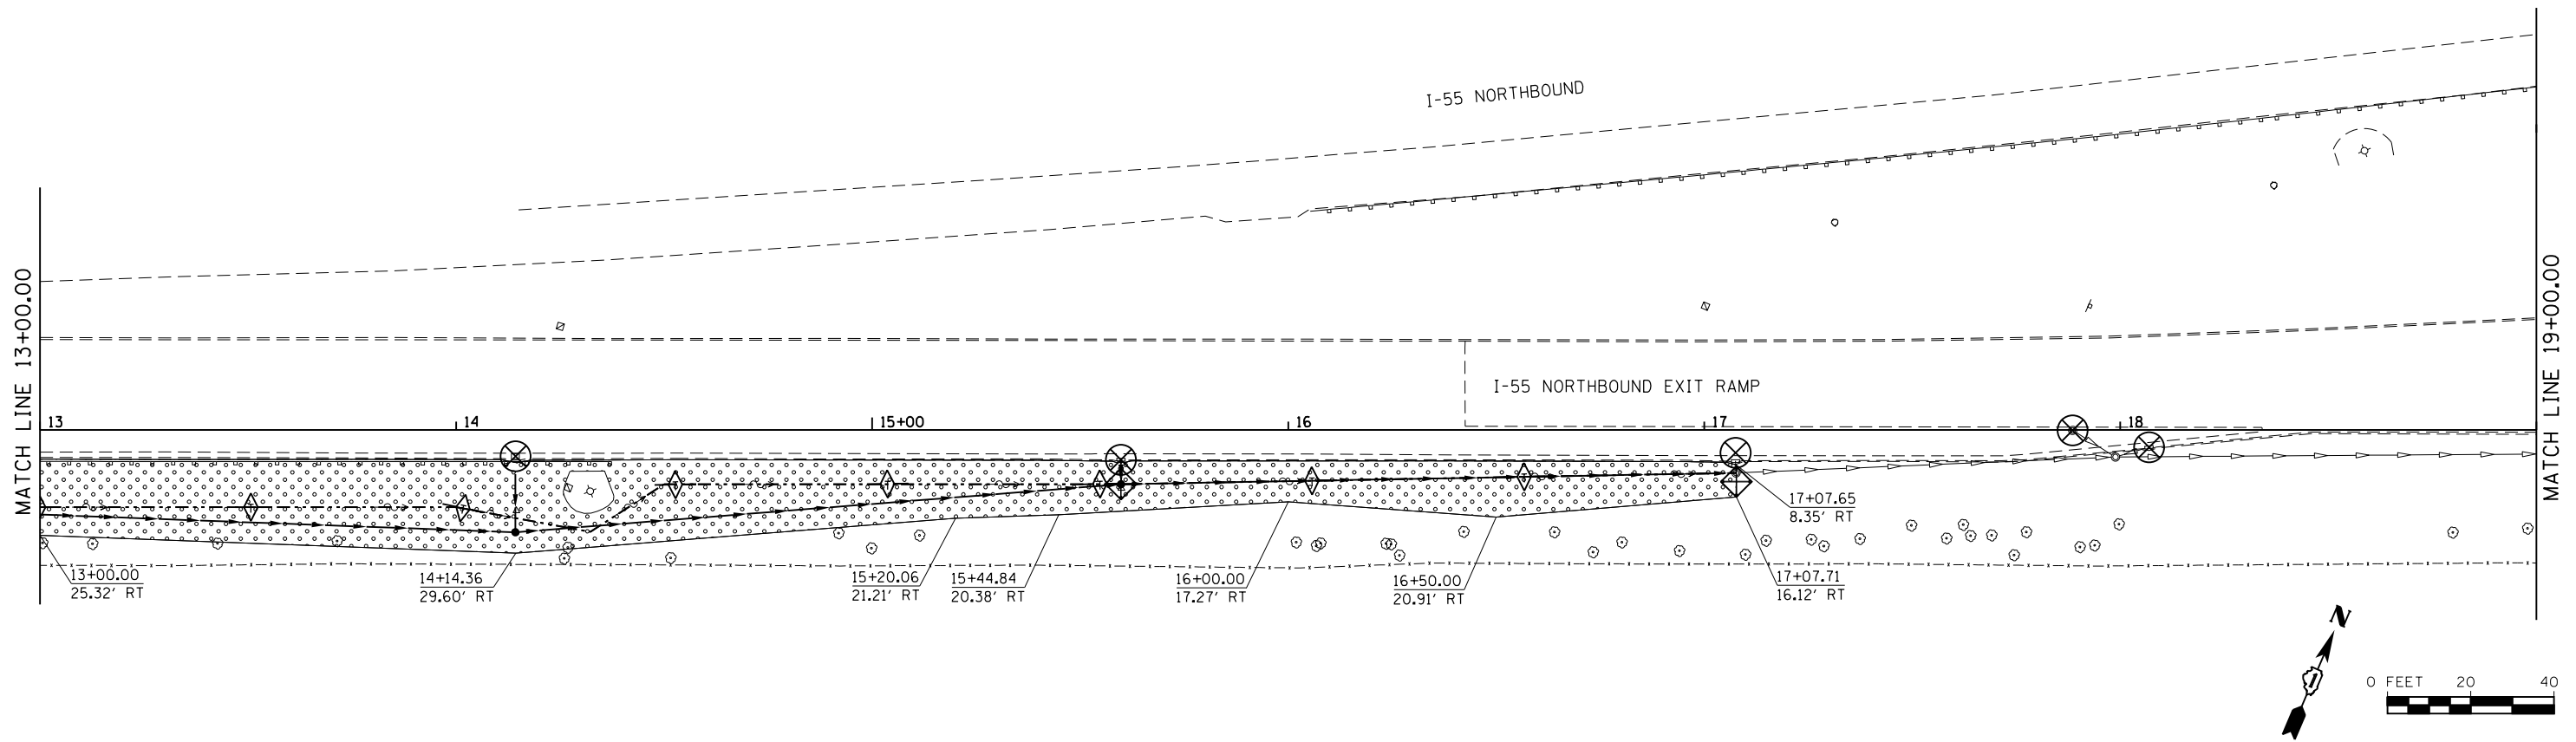
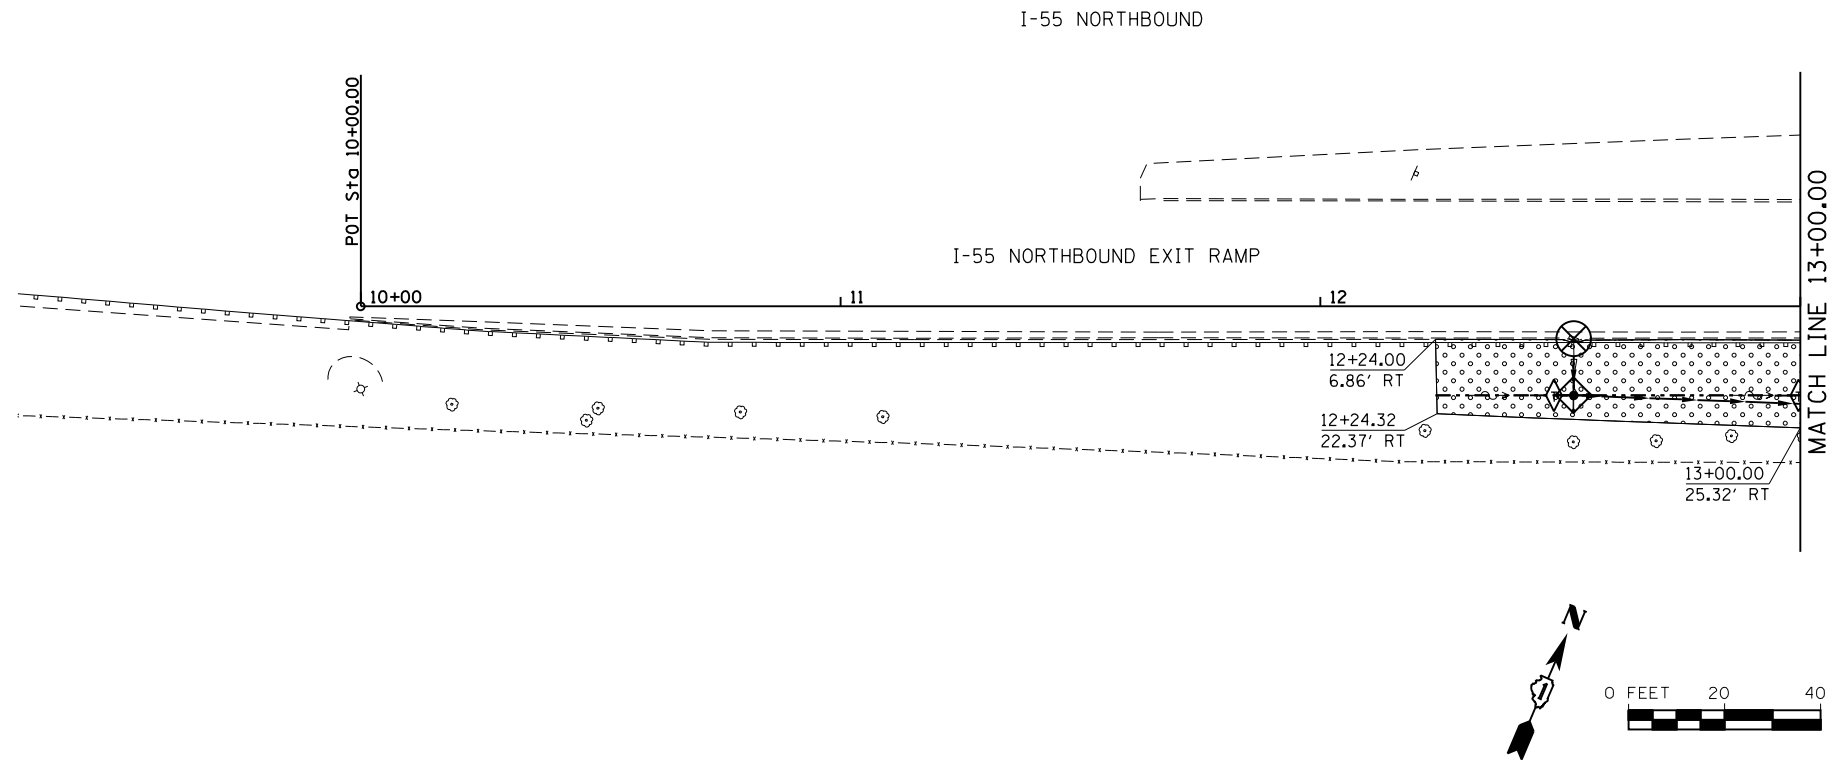


- LEGEND**
-  TEMPORARY DITCH CHECKS
 -  INLET AND PIPE PROTECTION
 -  INLET FILTER
 -  SEEDING CLASS 2A
EROSION CONTROL BLANKET
 -  TURF REINFORCEMENT MAT



FILE NAME = S:\JOL\6300-6399\6346-0335\Micros\CADD Sheets\01680391-sht-erosi.dgn

SA STRAND ASSOCIATES
1170 SOUTH HOUBOLT ROAD
JOLIET, ILLINOIS 60431
(815) 744-4200

USER NAME = dennisw	DESIGNED - TJS	REVISED -
PLOT SCALE = 48.0000' / in.	DRAWN - DJW	REVISED -
PLOT DATE = 4/2/2012	CHECKED - MAG	REVISED -
	DATE - 4-2-12	REVISED -

**STATE OF ILLINOIS
DEPARTMENT OF TRANSPORTATION**

**I-55 NORTHBOUND EXIT RAMP
EROSION CONTROL AND PERMANENT LANDSCAPING PLAN**

SCALE: 1" = 20' SHEET 1 OF 2 SHEETS STA. 10+00.00 TO STA. 19+00.00

F.A.I. RTE.	SECTION	COUNTY	TOTAL SHEETS	SHEET NO.
55	112-636T	COOK	36	17
CONTRACT NO. 60T37				
FED. ROAD DIST. NO. 1 ILLINOIS FED. AID PROJECT				