



- LEGEND**
- TEMPORARY DITCH CHECKS
 - INLET AND PIPE PROTECTION
 - INLET FILTER
 - SEEDING CLASS 2A
 - TURF REINFORCEMENT MAT

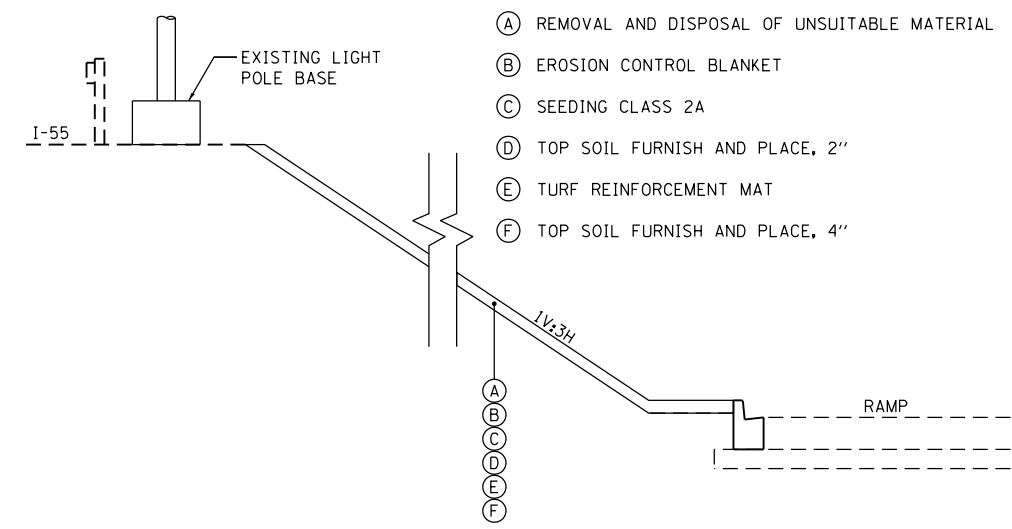

- (A) REMOVAL AND DISPOSAL OF UNSUITABLE MATERIAL
- (B) EROSION CONTROL BLANKET
- (C) SEEDING CLASS 2A
- (D) TOP SOIL FURNISH AND PLACE, 2"
- (E) TURF REINFORCEMENT MAT
- (F) TOP SOIL FURNISH AND PLACE, 4"

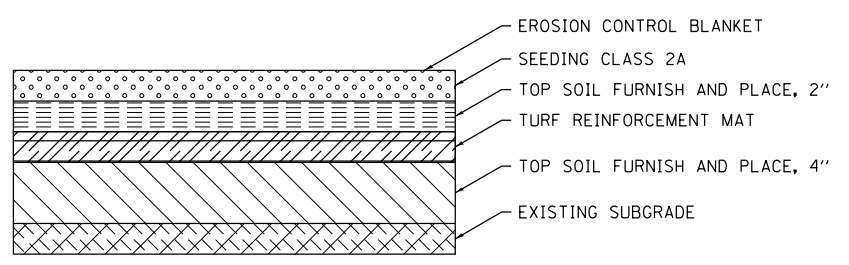

PERMANENT TURF REINFORCEMENT MAT DETAIL

DETAIL FOR CROSS SECTION A-A

FILE NAME = S:\JOLI\6300-6399\6346-0395\Micros\CADD Sheets\01680395-sh-eros2.dgn

1170 SOUTH HOUBOLT ROAD JOLIET, ILLINOIS 60431 (815) 744-4200	USER NAME = dennisw DESIGNED - TJS DRAWN - DJW PLOT SCALE = 48.0000' / in. PLOT DATE = 4/2/2012	DESIGNED - TJS DRAWN - DJW CHECKED - MAG DATE - 4-2-12	REVISED - REVISED - REVISED - REVISED -	STATE OF ILLINOIS DEPARTMENT OF TRANSPORTATION	I-55 NORTHBOUND EXIT RAMP EROSION CONTROL AND PERMANENT LANDSCAPING PLAN		F.A.I. RTE. = 55 SECTION = 112-636T COUNTY = COOK TOTAL SHEETS = 36 SHEET NO. = 18	CONTRACT NO. 60T37
	SCALE: 1" = 20' SHEET 2 OF 2 SHEETS STA. 19+00.00 TO STA. 24+00.00				FED. ROAD DIST. NO. 1 ILLINOIS FED. AID PROJECT			