


**MEDIAN PIERS I-55
IMPACT ATTENUATOR LAYOUT AND GRADING PLAN**

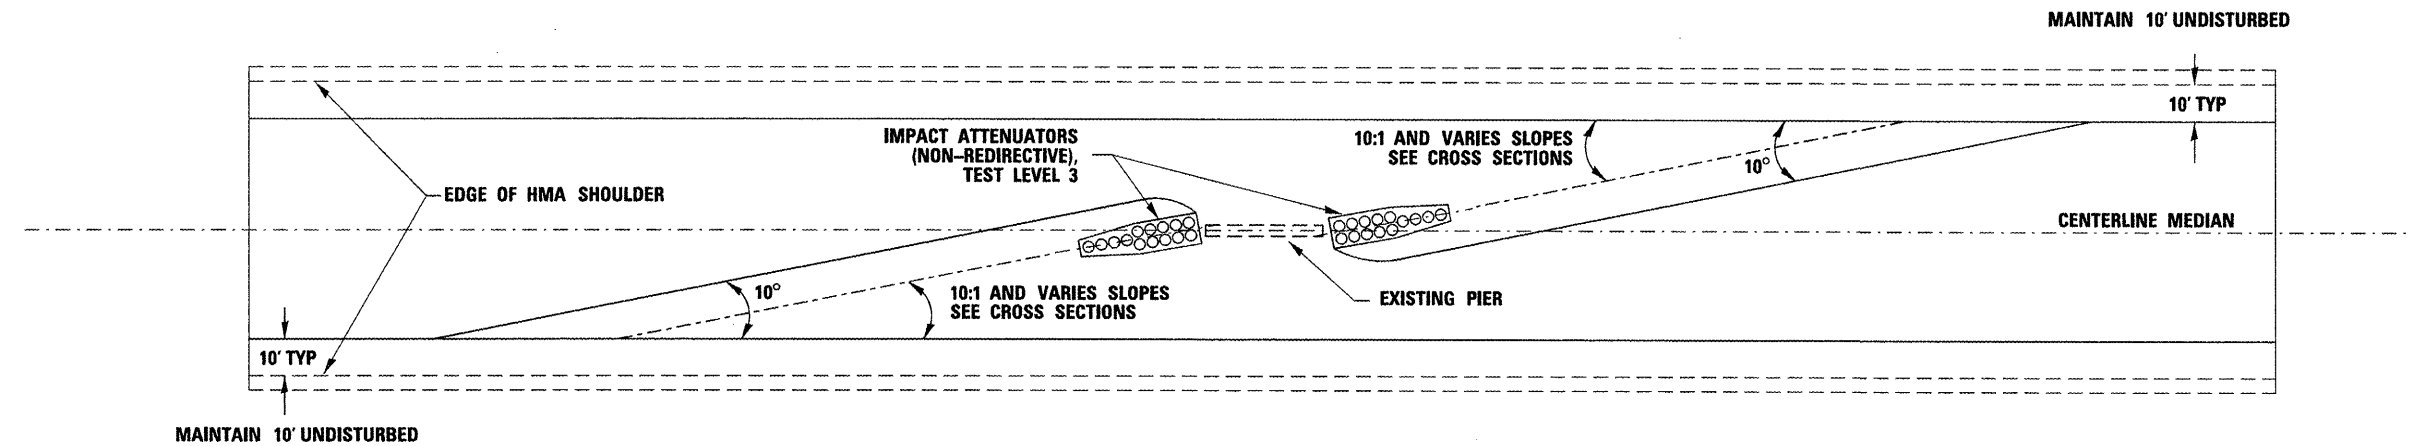

NOTE:

ATTENUATOR BASE SHALL BE PER MANUFACTURER SPECIFICATIONS
EXCEPT SAND MODULE SYSTEMS SHALL HAVE THE FOLLOWING ADDITIONAL REQUIREMENTS:

1. ATTENUATOR BASE SHALL PROVIDE A 1' BUFFER ALONG THE SIDES AND FRONT OF THE ARRAY.
2. SAND MODULE SYSTEMS SHALL BE PLACED ON A HMA OR CONCRETE BASE.



FILE NAME =	USER NAME = quigleyml	DESIGNED -	REVISED -
ca:\pwwork\pwwork\quigleyml\d0294440\038	SC01.sht-plan.dgn	DRAWN -	REVISED -
	PLOT SCALE = 50.0000' / 1" =	CHECKED -	REVISED -
	PLOT DATE = 3/30/2012	DATE -	REVISED -

**STATE OF ILLINOIS
DEPARTMENT OF TRANSPORTATION**

**IMPACT ATTENUATOR LAYOUT
AND GRADING PLAN**

SCALE: SHEET NO. OF SHEETS STA. TO STA.

F.A. RTE.	SECTION	COUNTY	TOTAL SHEETS	SHEET NO.
55	**	*	96	9
* LIVINGSTON/GRUNDY			CONTRACT NO. 66C01	
ILLINOIS FED. AID PROJECT				

** IMPACT ATTENUATORS 2012-13