

- 2. ALL SURFACE DRAINAGE SHALL BE DIRECTED AWAY FROM BUILDINGS. SURFACE DRAINAGE SHALL BE DIRECTED TO EXISTING DRAINAGE STRUCTURES DESIGNATED FOR THE COLLECTION OF SURFACE RUN-OFF.
- 3. CONTRACTOR SHALL REPAIR IN KIND ANY AREAS DAMAGED AS A RESULT OF LANDSCAPE OPERATIONS AT NO ADDITIONAL COST TO THE CONTRACT.
- 4. ALL SEEDING (SPECIAL) AREAS SHALL HAVE FERTILIZER APPLIED AS FOLLOWS: NITROGEN FERTILIZER NUTRIENT 50 LBS/ACRE
 PHOSPHORUS FERTILIZER NUTRIENT 100 LBS/ACRE
 POTASSIUM FERTILIZER NUTRIENT 100 LBS/ACRE
 AGRICULTURAL GROUND LIMESTONE 2 TONS/ACRE
- ALL SEEDING, CLASS 4A AND SEEDING CLASS 5A AREAS SHALL NOT REQUIRE FERTILIZER NUTRIENTS.
- 6. EROSION CONTROL BLANKET SHALL BE APPLIED TO ALL SEEDED AREAS.
- 7. SUPPLEMENTAL WATERING SHALL BE APPLIED AT THE DIRECTION OF THE ENGINEER AT A RATE OF 3 GAL/SQ YD, OR AT THE RATE DIRECTED BY THE ENGINEER.
- 8. THE SEEDING SHOWN IN THESE PLANS SHALL SUPERCEDE THE PERMANENT CONFLICTING SEEDING SHOWN IN CONTRACT 76C55, 76C75, 76C76, 76C52, AND 76C51.
- 9. THE CONTRACTOR SHALL COORDINATE THE LANDSCAPE PLANTING SCHEDULE WITH CONTRACT 76C52 (MAINLINE 1-55/70 AND I-64 ROADWAY CONTRACT), 76C75 (WB FLYOVER STRUCTURES), AND 76C76 (BB/NB FLYOVER STRUCTURES) TO ENSURE THAT THE EMBANKMENT GRADES ARE FINALIZED AT THE LIMITS OF CONTRACT 76C52 AND THAT THE PROPOSED LANDSCAPING IMPROVEMENTS CAN BE CONSTRUCTED WITHOUT CONFLICT.
- 10. SELECTIVE MOWING STAKES SHALL BE INSTALLED ALONG THE BORDER BETWEEN THE SEEDING (SPECIAL) AND ALL OTHER TYPES OF SEEDING. THE SELECTIVE MOWING STAKES SHALL BE INSTALLED AS SHOWN IN THE PLANS, GENERALLY EVERY 200' FOR LONG & FAIRLY STRAIGHT RUNS, AND EVERY 25' FOR TIGHT CURVES.
- 11. CONTRACTOR SHALL CONTACT DAVID WALKER IDOT ELECTRICAL SERVICES SUPERVISOR AT 618.346.3274 PRIOR TO CONSTRUCTION TO SCHEDULE A WALK THROUGH OF THE SITE TO IDENTIFY ALL DEEP WELLS AND I.T.S. EQUIPMENT.
- 12. ABBREVIATION IP&P = INLET AND PIPE PROTECTION

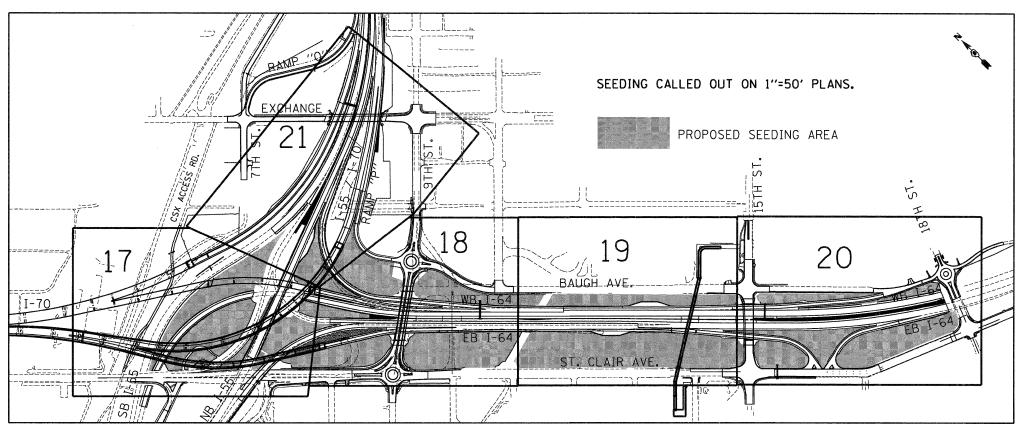

KEY MAP (1"=50")

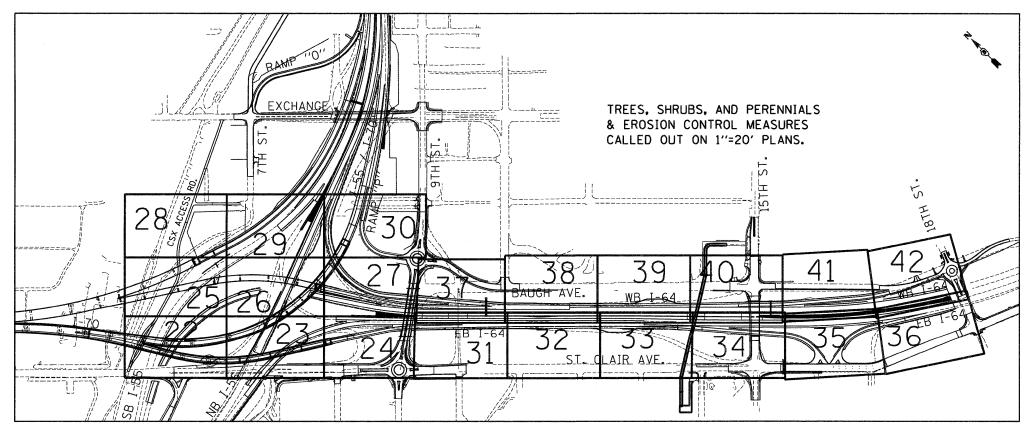

KEY MAP (1"=20")

				-							
FILE NAME =	USER NAME = \$USER\$	DESIGNED - JM	REVISED -		PROPOSED LANDSCAPING PLANS – GENERAL NOTES	Į Ę	F.A.I.	SECTION	COUNTY	TOTAL SHE	ET
\$FILEL\$		DRAWN - JB	REVISED -	STATE OF ILLINOIS		F'	64	82-1-R(A)LS	ST. CLAIR	89 1º	. –
TENG & ASSOCIATES, INC.	PLOT SCALE = \$SCALE\$	CHECKED - ACL	REVISED -	DEPARTMENT OF TRANSPORTATION					CONTRACT	NO. 76F7	71
ENU ENGINEERS/ARCHITECTS/PLANNERS	■ BROINEERS/ARCHITECTS/PLANNERS PLOT DATE = #DATE		1	SCALE: N.T.S. SHEET NO. 1 OF 1 SHEETS STA. TO STA	۸. ۱	FED. ROAD DIST. N	NO. ILLINOIS FED. A	D PROJECT			

2,14:54:51 BONDHUJO \\FS-0044\AM\YAULT,D-TRANS_07\2202\208