
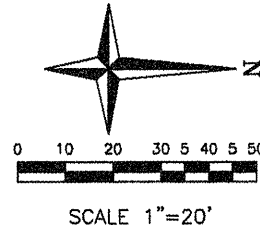


MATCHLINE 380+00

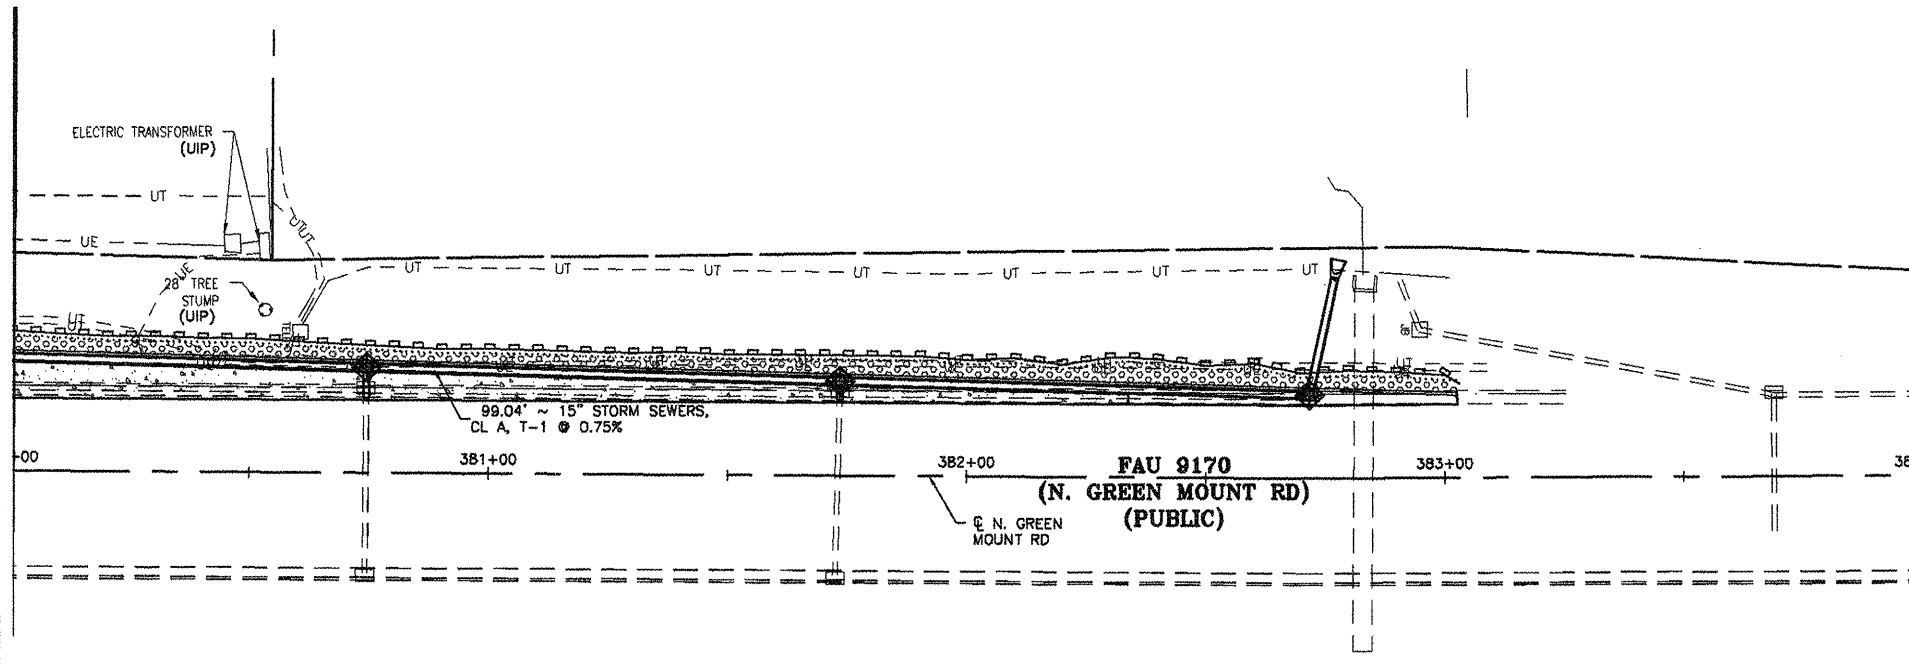

- PROPOSED LEGEND**
- (TBR) - TO BE REMOVED
 - (UIP) - USE IN PLACE
 - CONC - CONCRETE
 - TEMP - TEMPORARY
 - PAVT - PAVEMENT
 - PR - PROPOSED
 - EX - EXISTING
- [Pattern] - PR PCC
 - [Pattern] - PR HMA SHOULDERS
 - [Dashed Line] - PR CONSTRUCTION LIMIT
 - [Symbol] - PR GUARDRAIL
- EROSION CONTROL PLAN LEGEND**
- [Symbol] - PERIMETER EROSION CONTROL BARRIER
 - [Symbol] - INLET & PIPE PROTECTION
 - [Symbol] - TEMPORARY DITCH CHECK
 - [Pattern] - AREA TO BE TEMP. SEEDED AND SEEDING CLASS 2A

SHEET NO.
26 of 55

Job No. 088-09
Scale: 1"=20'
Drawn by: BEC
Design by: BEC
Approved by: CMB
File Name: 8th08 Plans

ISSUE RECORD	
DATE	ISSUE
4/20/12	15&E

Corporate Engineering Certificate # 000361

CIVIL ENGINEER
4/20/12

CBB Crawford, Bunte, Brammeier
Traffic and Transportation Engineers

St. Louis, Missouri/Glen Carbon, Illinois
314-878-6644 618-656-2612
Fax: 314-878-5876 E-Mail: cbb@cbbtraffic.com

EROSION CONTROL PLAN
N. GREEN MOUNT ROAD & I-64
E.B. RAMP, W.B. RAMP &
REGENCY PARK/PIERCE BLVD
SHILOH, ILLINOIS

F.A.U. RTE.	SECTION	COUNTY
9170	08-00333-12-PW	ST. CLAIR
ILLINOIS	CONTRACT NO. 97492	