



ROUTE	SECTION	COUNTY	TOTAL SHEETS	SHEET NUMBER
VARIOUS	2010-055 BP	COOK AND WILL	20	10

CONTRACT NO. 60L30

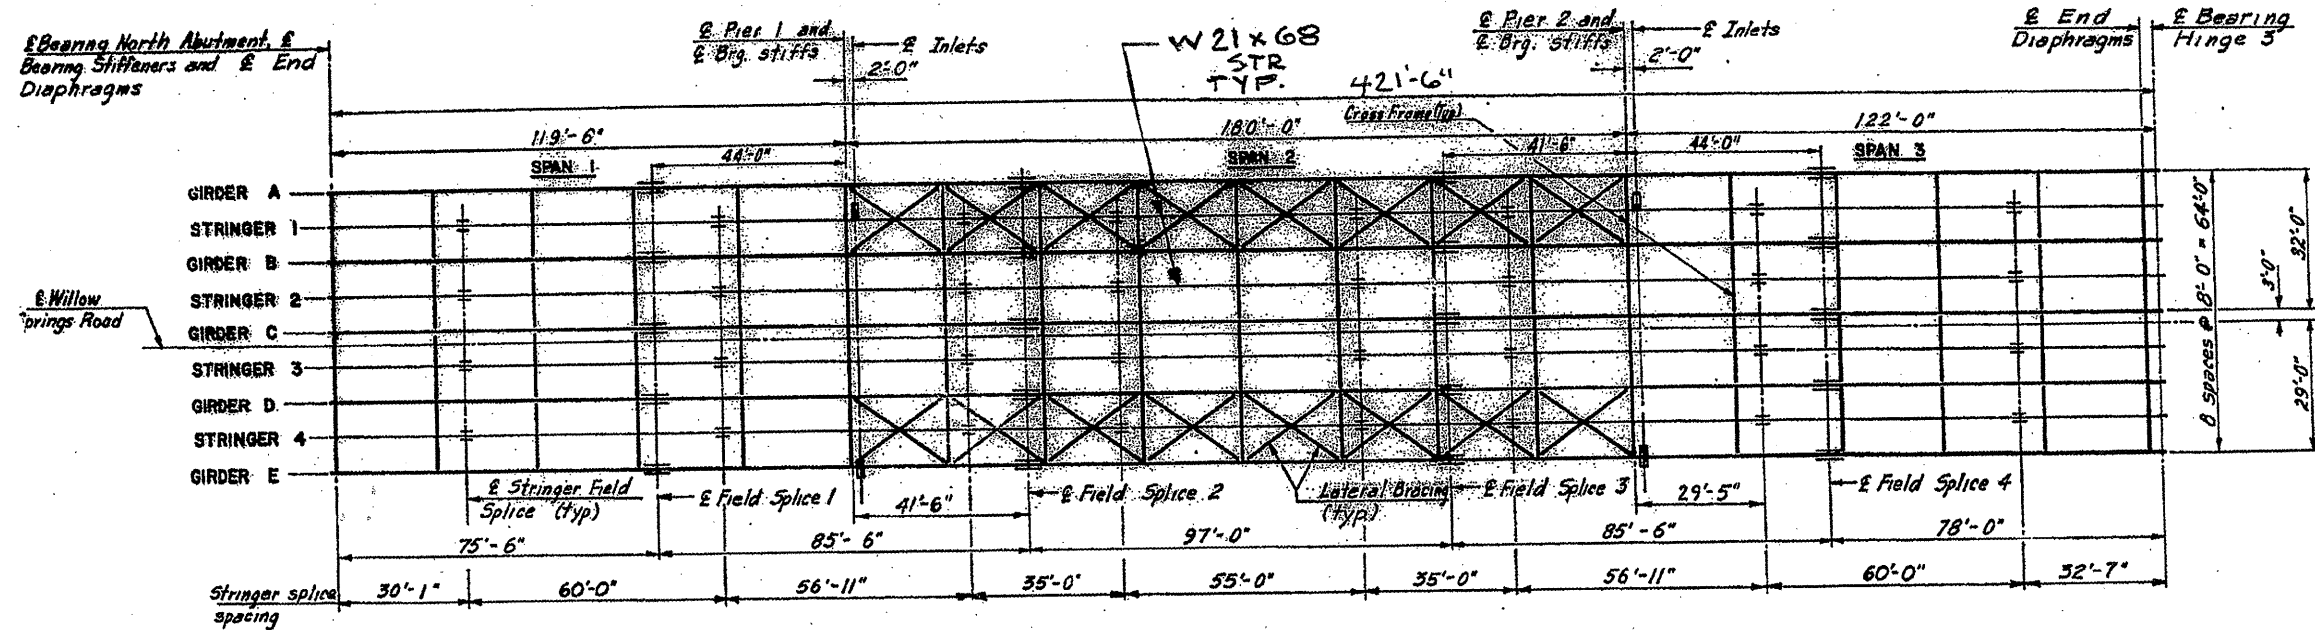

FRAMING PLAN

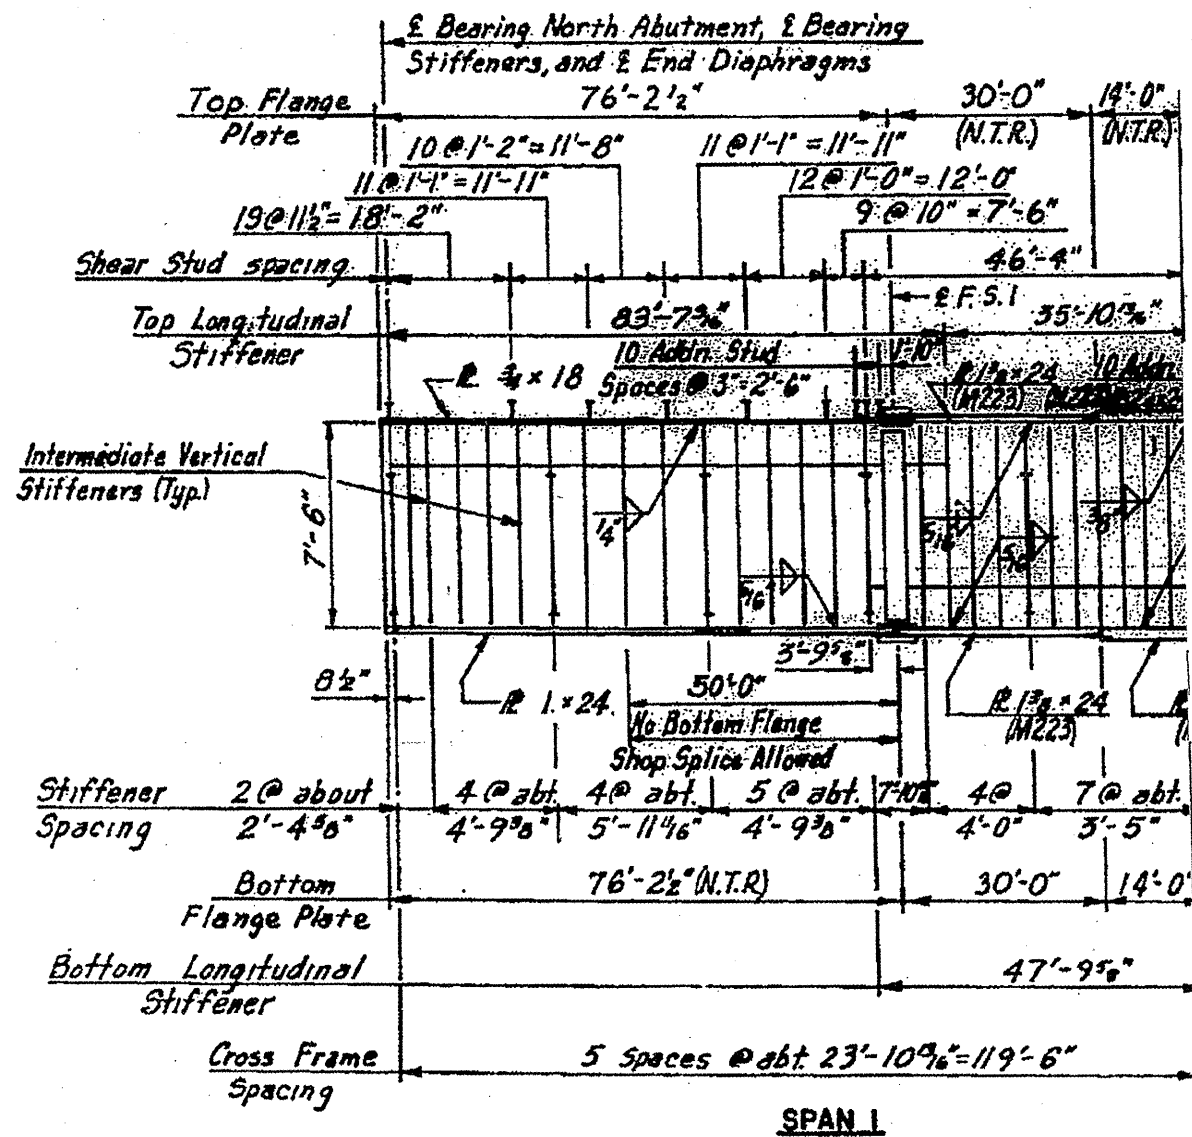

ILLINOIS DEPARTMENT OF
TRANSPORTATION

EXISTING BRIDGE PLAN
LOCATION 1: SN 016-0540