


MATCH LINE STA. 299+00


MATCH LINE STA. 314+00

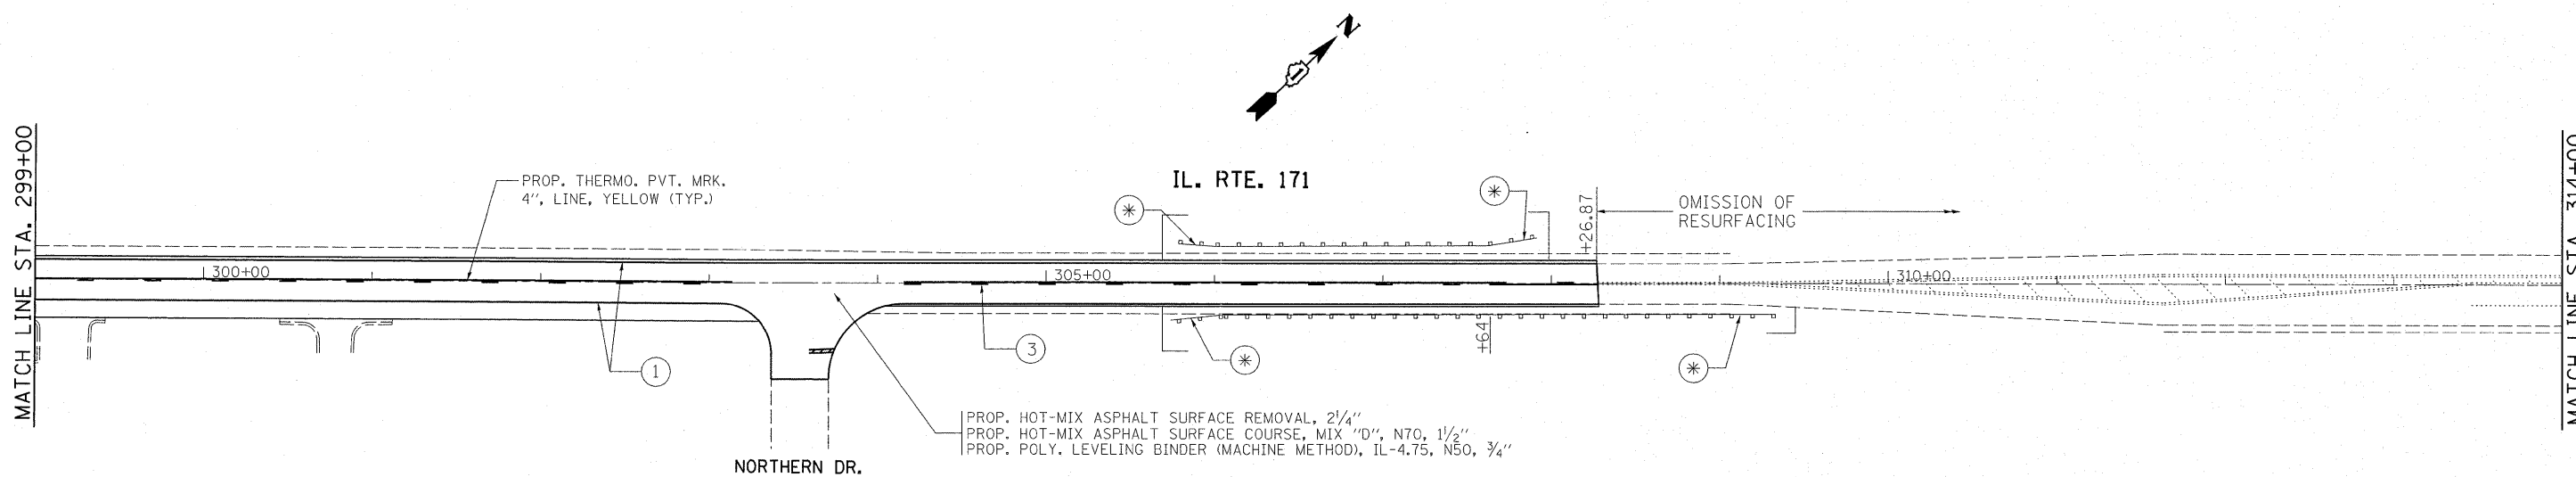

- ① PROP. THERMOPLASTIC PVMT. MARKING 4", LINE, WHITE (TYP.)
- ② PROP. THERMOPLASTIC PVMT. MARKING 4", DOUBLE YELLOW (TYP.)
- ③ PROP. THERMOPLASTIC PVMT. MARKING 4", SKIP DASH, YELLOW (TYP.)
- ④ PROP. THERMOPLASTIC PVMT. MARKING 4", SKIP DASH, WHITE (TYP.)
- ⑤ PROP. THERMOPLASTIC PVMT. MARKING 6", TURN LANE, WHITE (TYP.)
- ⑥ PROP. THERMOPLASTIC PVMT. MARKING 6", CROSSWALK, WHITE (TYP.)
- ⑦ PROP. THERMOPLASTIC PVMT. MARKING 12", LONGITUDINAL BAR, WHITE (TYP.)
- ⑧ PROP. THERMOPLASTIC PVMT. MARKING 12", DIAGONALS, YELLOW (TYP.)
- ⑨ PROP. THERMOPLASTIC PVMT. MARKING 24", STOP BAR, WHITE (TYP.)

MATCH LINE STA. 314+00

MATCH LINE STA. 329+00

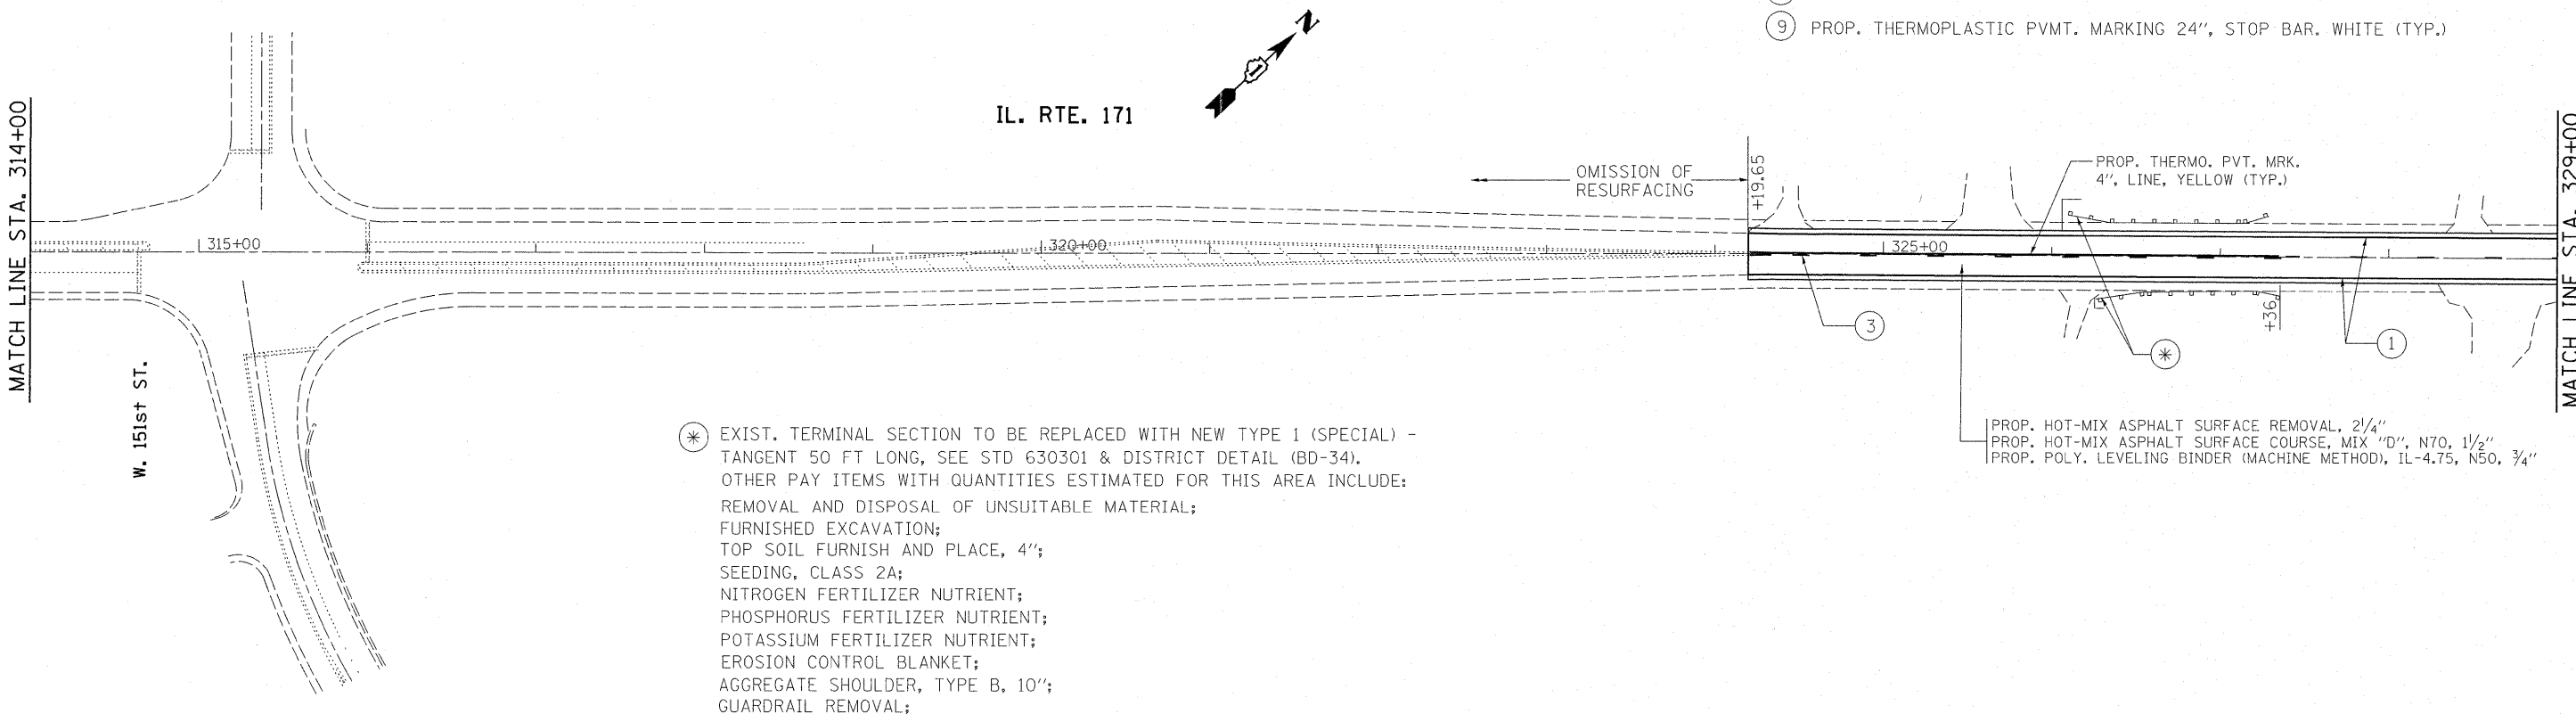

⊛ EXIST. TERMINAL SECTION TO BE REPLACED WITH NEW TYPE 1 (SPECIAL) - TANGENT 50 FT LONG, SEE STD 630301 & DISTRICT DETAIL (BD-34). OTHER PAY ITEMS WITH QUANTITIES ESTIMATED FOR THIS AREA INCLUDE:  
 REMOVAL AND DISPOSAL OF UNSUITABLE MATERIAL;  
 FURNISHED EXCAVATION;  
 TOP SOIL FURNISH AND PLACE, 4";  
 SEEDING, CLASS 2A;  
 NITROGEN FERTILIZER NUTRIENT;  
 PHOSPHORUS FERTILIZER NUTRIENT;  
 POTASSIUM FERTILIZER NUTRIENT;  
 EROSION CONTROL BLANKET;  
 AGGREGATE SHOULDER, TYPE B, 10";  
 GUARDRAIL REMOVAL;

FILE NAME =	USER NAME = midyjo	DESIGNED -	REVISED -	<b>STATE OF ILLINOIS DEPARTMENT OF TRANSPORTATION</b>	<b>ILL 171 ROADWAY AND PAVEMENT MARKING PLAN</b>				F.A.P. RTE. 577	SECTION D-RS-7	COUNTY WILL	TOTAL SHEETS 38	SHEET NO. 18
cr:\pw_work\pwsdot\midyjo\d0248692\013301-shr-plan.dgn		DRAWN -	REVISED -		SCALE:	SHEET NO.	OF	SHEETS	STA.	TO STA.	CONTRACT NO. 60N60		
PLOT SCALE = 50,0000' / IN.		CHECKED -	REVISED -		ILLINOIS FED. AID PROJECT								
PLOT DATE = 3/26/2011		DATE -	REVISED -										