
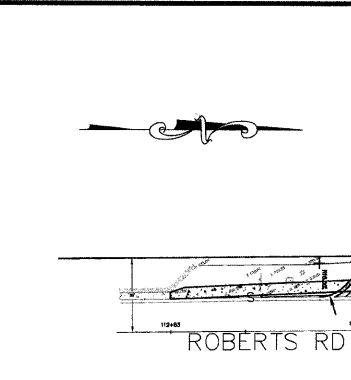
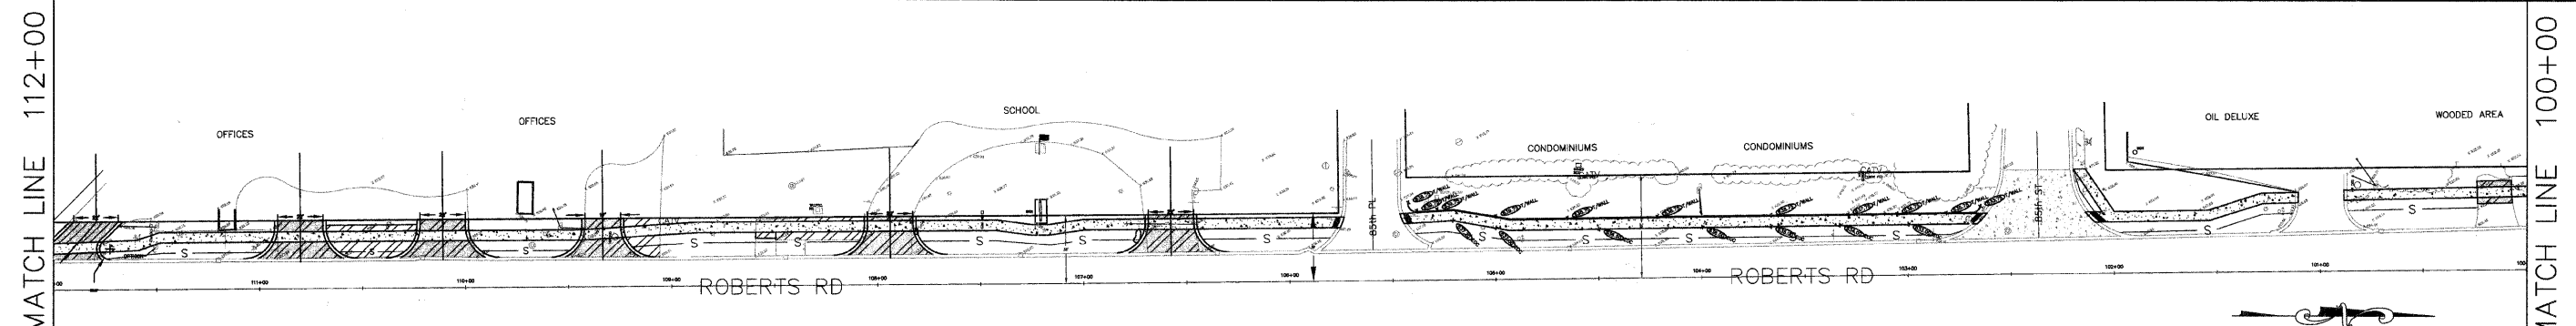
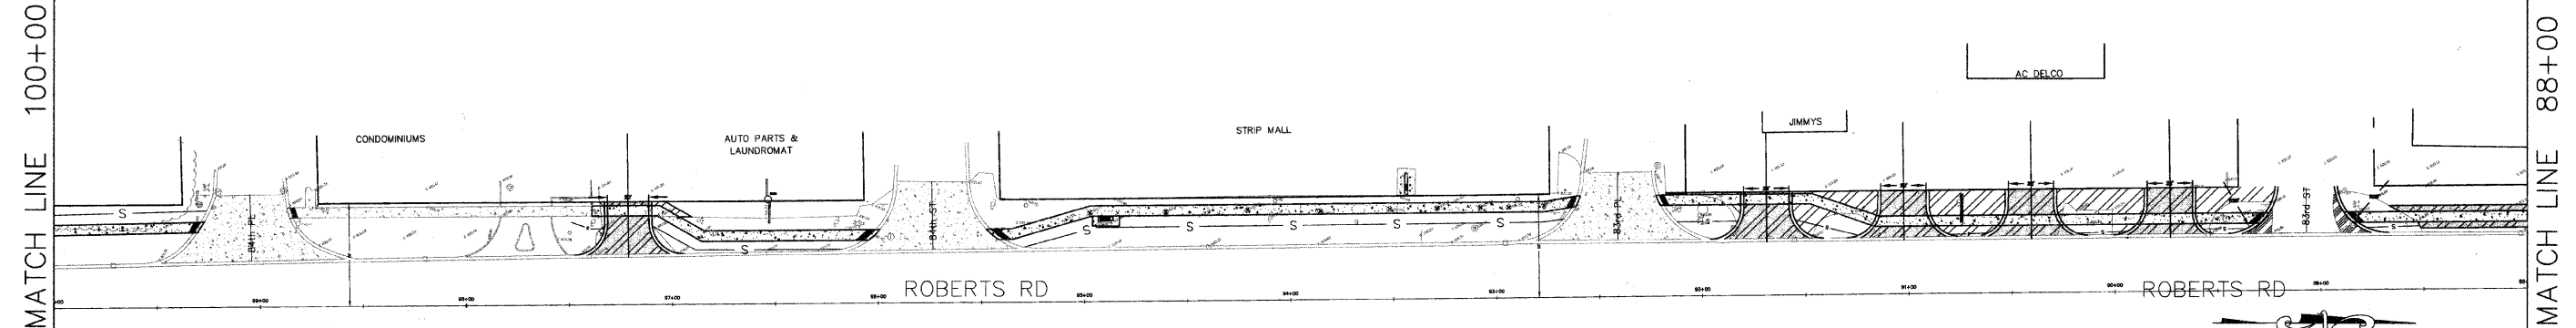



|                     |                |                   |              |           |
|---------------------|----------------|-------------------|--------------|-----------|
| FAU RTEs.           | SECTION        | COUNTY            | TOTAL SHEETS | SHEET NO. |
| 1547, 2757          | 01-00024-00-SW | COOK              | 24           | 18        |
| STA. 09+99          |                | TO STA. 112+83    |              |           |
| FED. ROAD DIST. NO. | ILLINOIS       | FED. AID PROJECT. |              |           |
| CONTRACT NO. 63441  |                |                   |              |           |

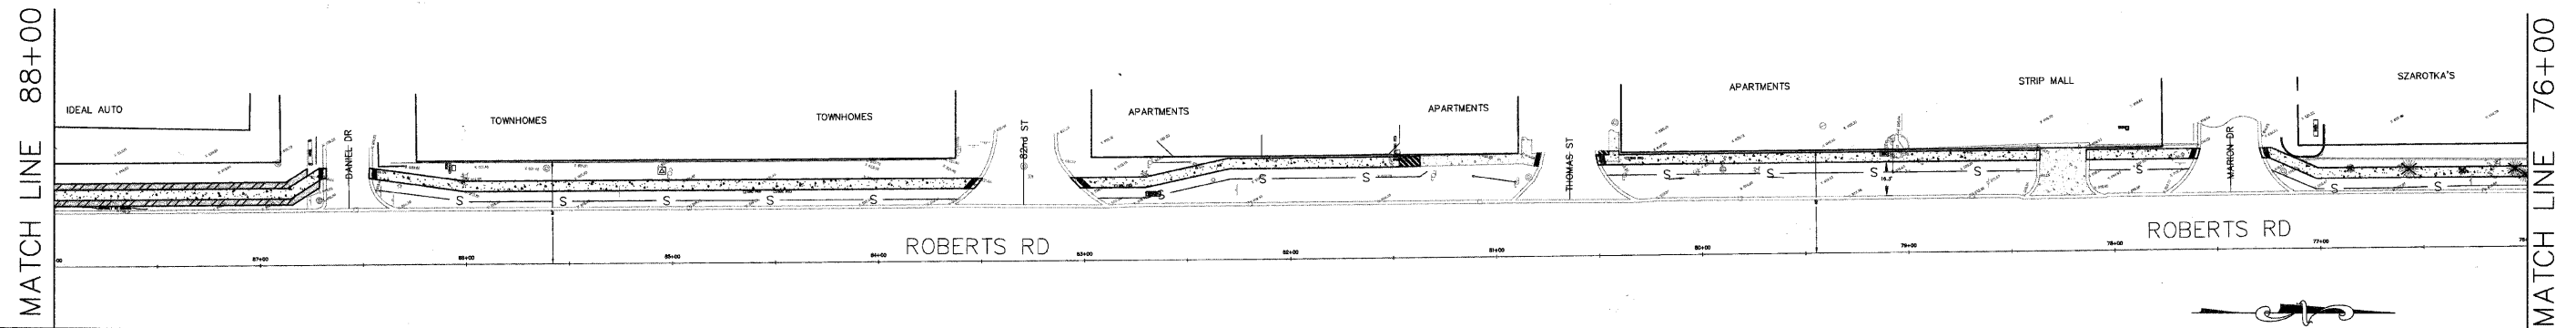

MATCH LINE 112+00

LEGEND

— S — PERIMETER EROSION CONTROL

 

**the Hoeffler-Butler Engineering, Inc.**  
 Consulting Civil Engineers - Land Surveyors  
 PROFESSIONAL DESIGN FIRM LICENSE NO. 084-000619  
 8714 S. ROBERTS ROAD HICKORY HILLS, ILLINOIS 60457  
 (708) 399-6988 FAX (708) 399-8790

| REVISIONS |      | ILLINOIS DEPARTMENT OF TRANSPORTATION<br>VILLAGE OF JUSTICE<br>79th STREET & ROBERTS ROAD<br>SIDEWALK CONSTRUCTION<br>EROSION & SEDIMENT CONTROL PLAN |
|-----------|------|---|
| NAME      | DATE |   |
|           |      | SCALE: 1"=40'<br>DATE: 03/24/11<br>DRAWN BY: JMH<br>CHECKED BY: SAL   |
|           |      |   |
|           |      |   |
|           |      |   |
|           |      |   |