
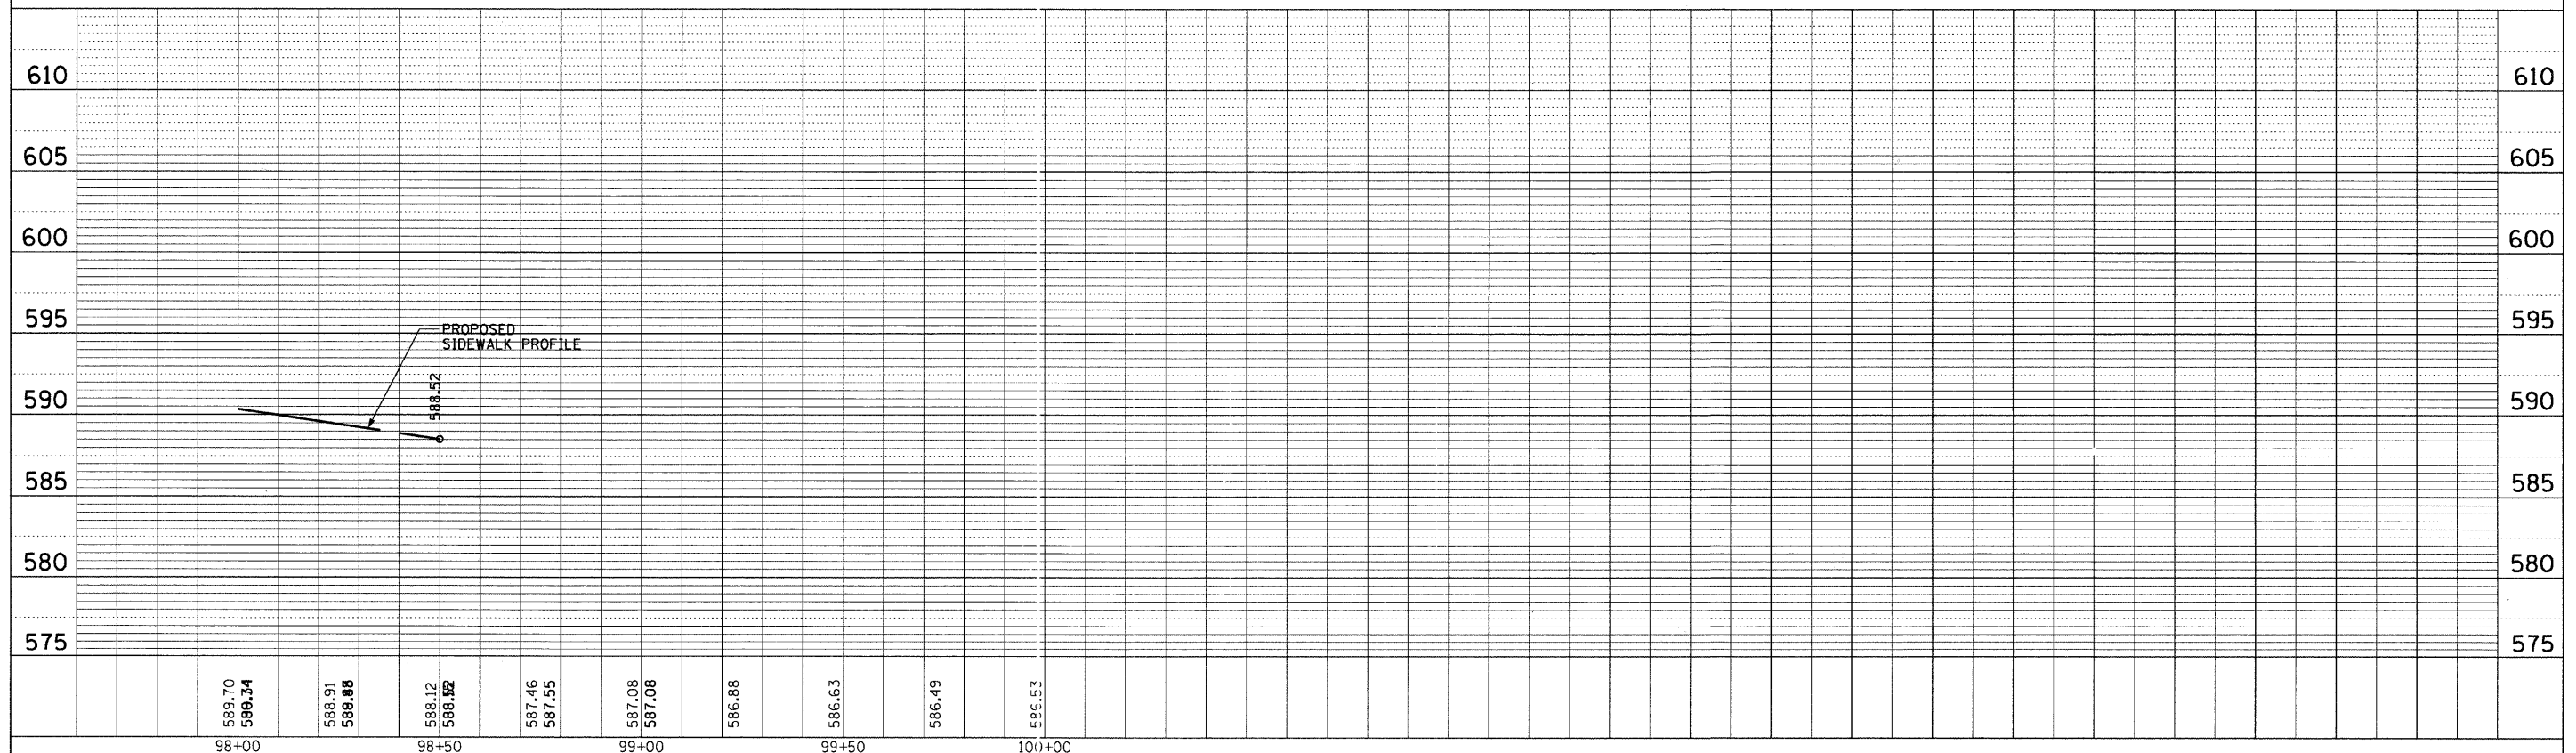


PLAN  
 SURVEYED BY DATE  
 GRADES CHECKED  
 ALIGNMENT CHECKED  
 NOTE BOOK NO. DATE  
 PLOT FILE NAME

PROFILE  
 SURVEYED BY DATE  
 GRADES CHECKED  
 B.M. NOTED  
 PLOT FILE NAME

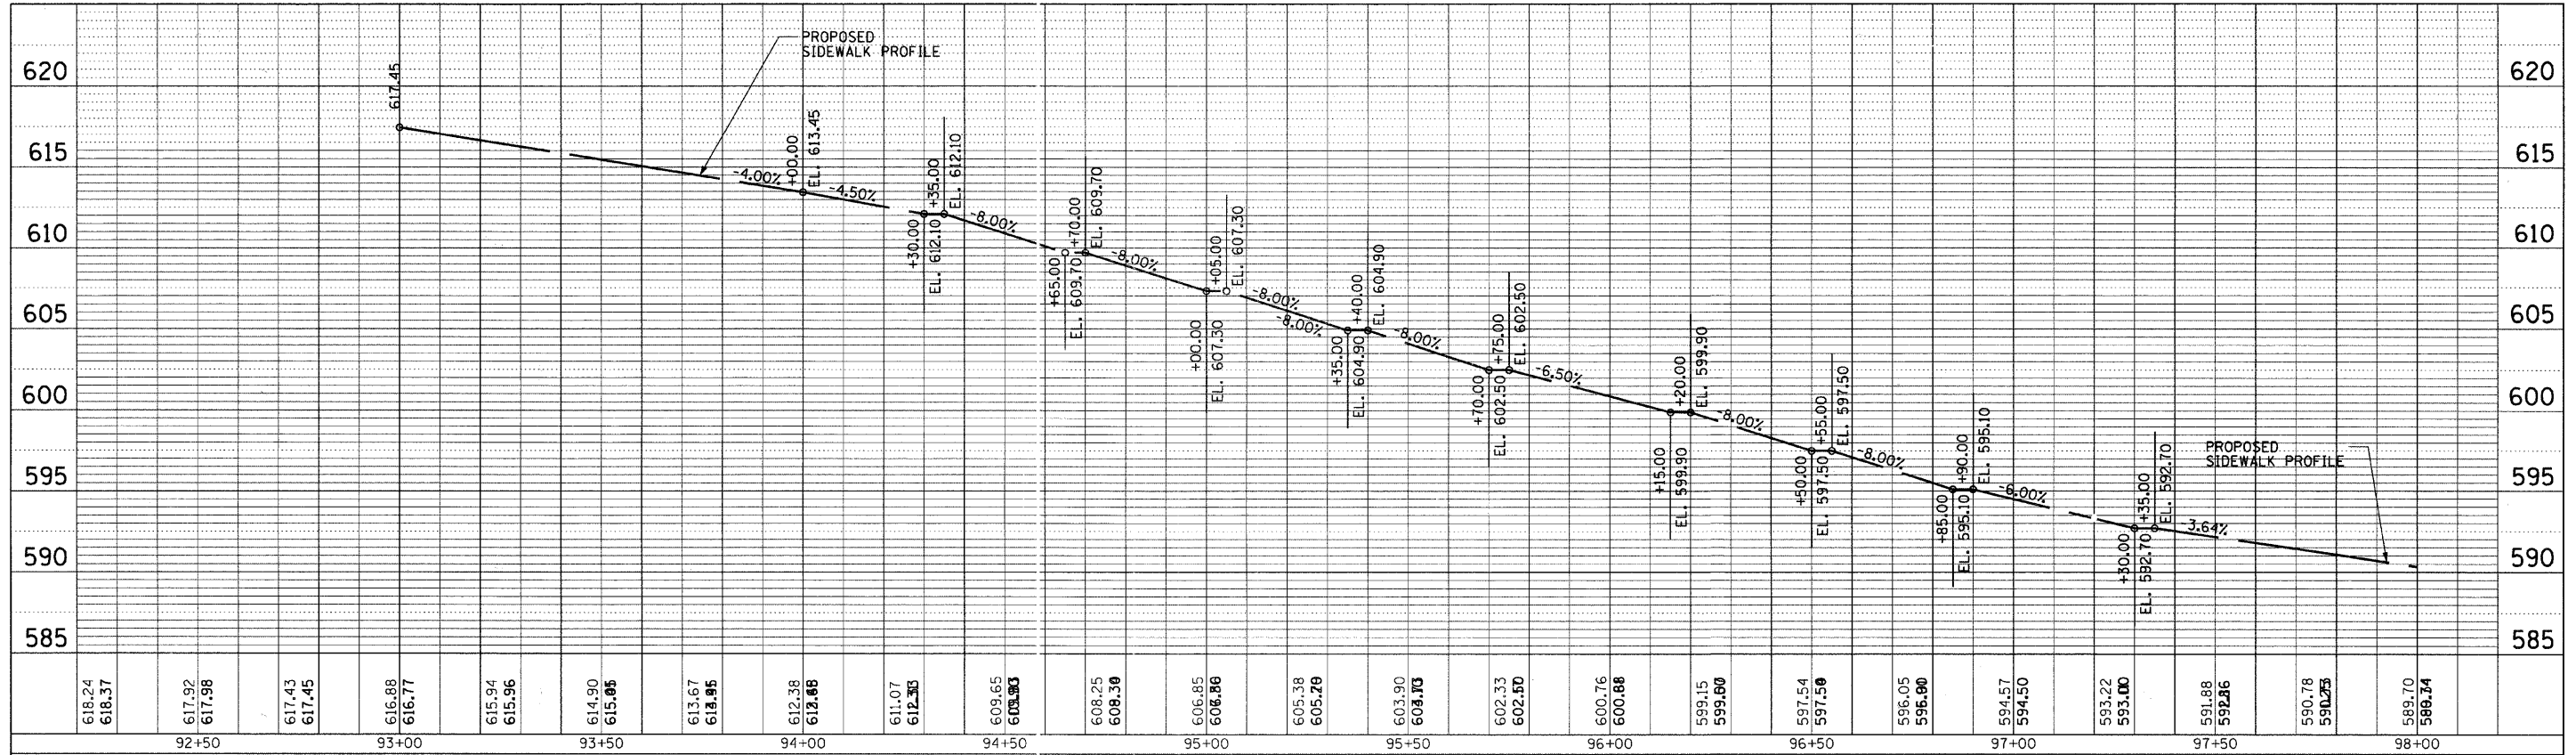

FILE NAME = N:\CRESTHILL\100397\CVI\PRF_1.100397.DGN	USER NAME = CMCCOLLO	DESIGNED -	REVISED -	<b>STATE OF ILLINOIS DEPARTMENT OF TRANSPORTATION</b>	<b>ROADWAY PLAN AND PROFILE CEDARWOOD DRIVE, CREST HILL</b>	F.A.U. RTE. 328	SECTION 10-00040-00-PV	COUNTY WILL	TOTAL SHEETS 31	SHEET NO. 17		
PLOT SCALE = 20'	PLOT DATE = 3/25/2011	DRAWN -	REVISED -			SCALE:	SHEET NO. 4 OF 4 SHEETS	STA. 94+00	TO STA. 100+00	CONTRACT NO. 63586		
		CHECKED -	REVISED -			ILLINOIS FED. AID PROJECT						
		DATE -	REVISED -									