



PR. INLET BOX STD. 542511
 RT 1555+50.00
 MATCH EXISTING PIPE SLOPE
 SEE CROSS SECTION SHEET 101A
 FOR DETAILS

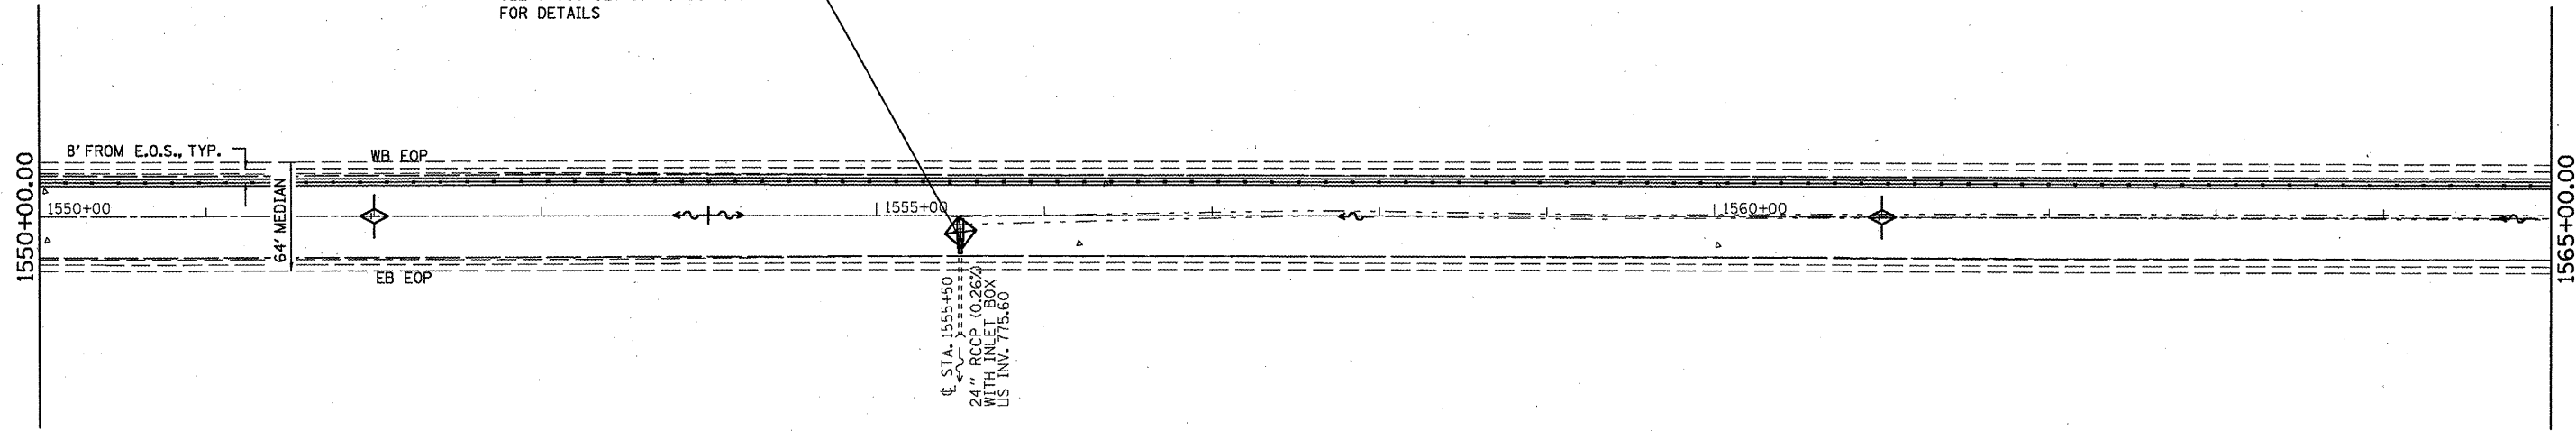

MEDIAN INLET BOX REMOVAL - 1 EACH
 PIPE CULVERT, CL A, TY1, 24" - 8 FOOT
 CONCRETE COLLAR - 0.45 CU YD

LEGEND

- HIGH TENSION CABLE BARRIER AND 4' HMA MOW STRIP
- EXISTING PIPE UNDERDRAIN HEADWALL
- E.O.S. EDGE OF PAVED SHOULDER
- PROFILE ALONG WESTBOUND (LT) EDGE OF PAVED SHOULDER
- PROFILE ALONG EASTBOUND (RT) EDGE OF PAVED SHOULDER

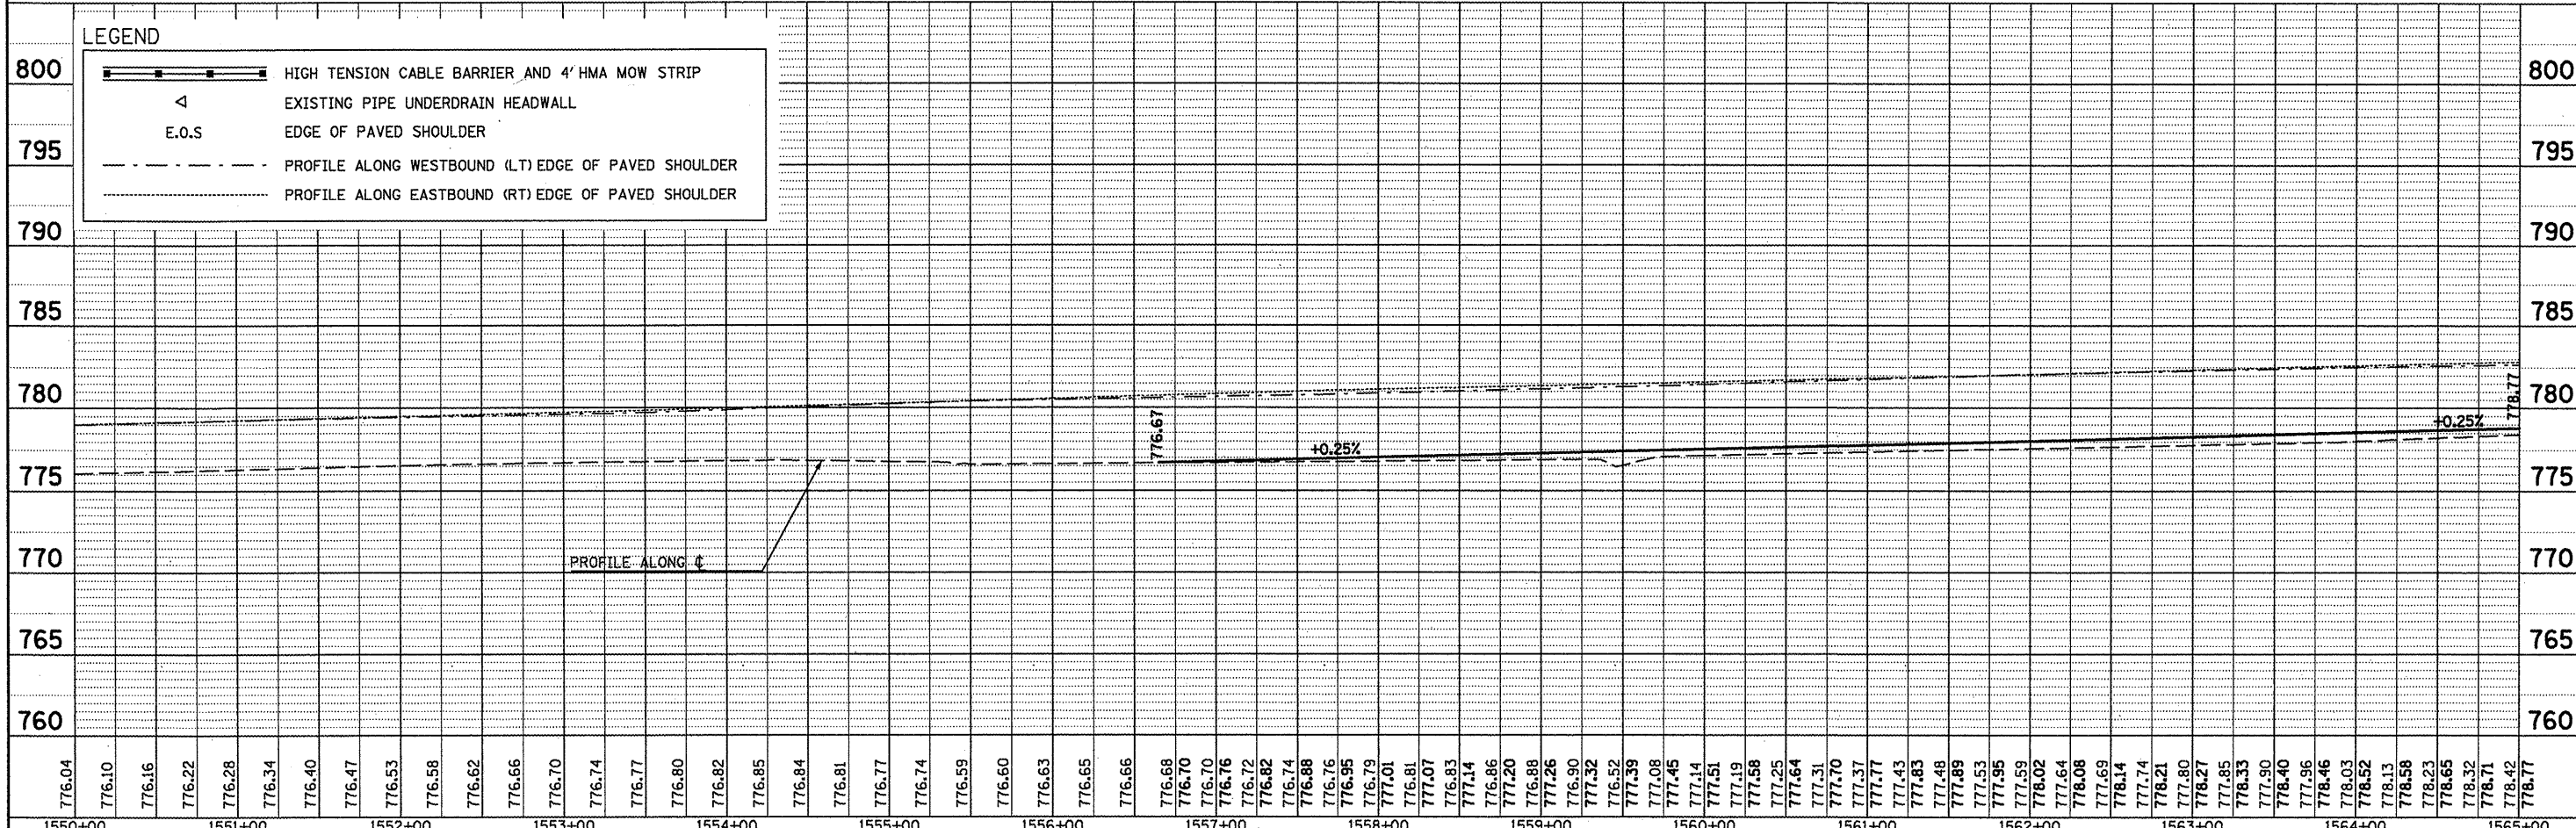

DATE	
BY	
REVISIONS	
ALIGNMENT CHECKED	
PLANNING	
NOTE BOOK NO.	
FILE NAME	

DATE	
BY	
REVISIONS	
GRADES CHECKED	
PLANNING	
NOTE BOOK NO.	
FILE NAME	

FILE NAME =	USER NAME = kegarb	DESIGNED -	REVISED -	STATE OF ILLINOIS DEPARTMENT OF TRANSPORTATION	REVISIED SHEET 6-6-11	PLAN AND PROFILE	F.A.I. RTE.	SECTION	COUNTY	TOTAL SHEETS	SHEET NO.
as:\pwork\pudot\kegarb\0261049\0570292	sh-t-plnprf_50.dgn	DRAWN -	REVISED -				74	FY11 HSIP-5	MCLEAN	101	9
PLOT SCALE = 100.0000' / in.		CHECKED -	REVISED -				CONTRACT NO. 70927				
PLOT DATE = 5/5/2011		DATE -	REVISED -				ILLINOIS FED. AID PROJECT				