


DATE	
BY	
PLAN	
SURVEYED	
ALIGNED	
CHECKED	
NO.	

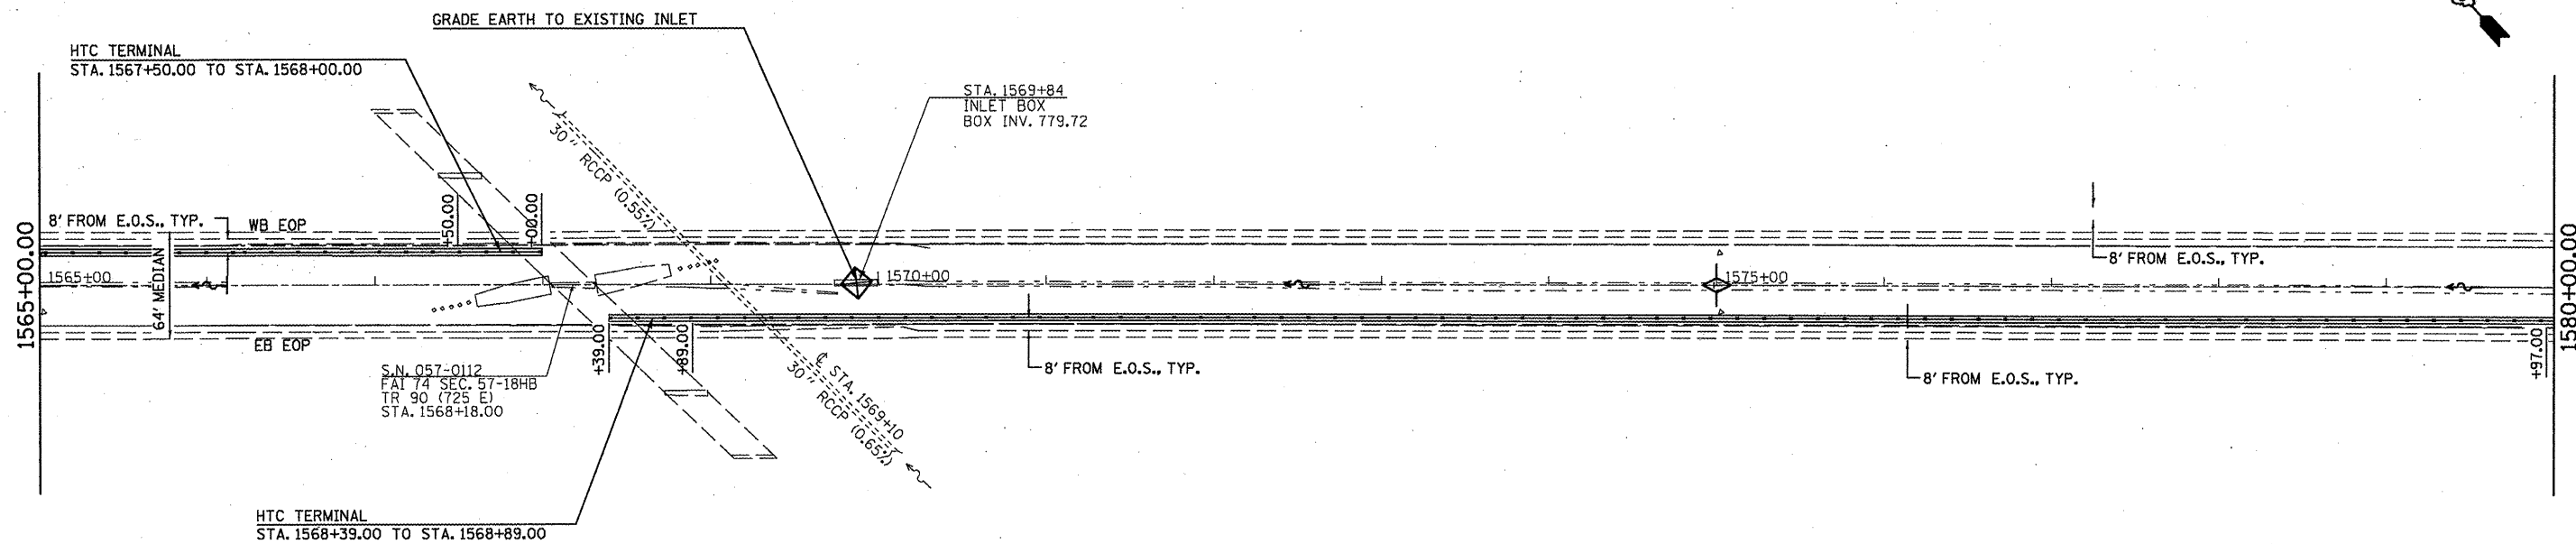

DATE	
BY	
PROFILE	
SURVEYED	
GRADES CHECKED	
NO.	



FILE NAME =	USER NAME = keyrwb	DESIGNED -	REVISED -	<b>STATE OF ILLINOIS</b> <b>DEPARTMENT OF TRANSPORTATION</b>	<b>REVISED SHEET</b> <b>6-6-11</b> <b>PLAN AND PROFILE</b>	F.A.I. RTE.	SECTION	COUNTY	TOTAL SHEETS	SHEET NO.	
1565+00	1566+00	1567+00	1568+00			1569+00	1570+00	1571+00	1572+00	1573+00	1574+00	1575+00	1576+00	1577+00	1578+00	1579+00	1580+00	
778.42	778.77	778.52	778.84			778.63	778.90	778.74	778.96	778.85	779.02	779.27	779.77	780.27	780.68	781.03	781.38	781.56	781.83	781.98	781.77	781.69	781.53	781.59	781.83	781.91	779.60	780.04	780.16	780.20	780.24	780.29	780.33	780.37	780.45	780.60	780.76	780.91	781.06	781.18	781.31	781.42	781.53	781.64	781.75	781.82	781.87	781.90	781.93	781.96	782.00	782.03	782.06	782.08	782.09	782.08	782.07	782.06	782.05	782.04	782.10	782.16	782.22	782.28	782.35	782.41	782.48
1565+00	1566+00	1567+00	1568+00			1569+00	1570+00	1571+00	1572+00	1573+00	1574+00	1575+00	1576+00	1577+00	1578+00	1579+00	1580+00	
PLOT SCALE = 100.0000' / in.		PLOT DATE = 5/5/2011		DRAWN -		CHECKED -		DATE -		SCALE:		SHEET NO. OF SHEETS		STA. TO STA.		MCLEAN		101		10		CONTRACT NO. 70927		ILLINOIS FED. AID PROJECT	