



PLAN	SURVEYED	DATE
	PLOTTED	
	CHECKED	
	BY	
	NO. OF WAY CHECKED	
	PAID FILE NAME	

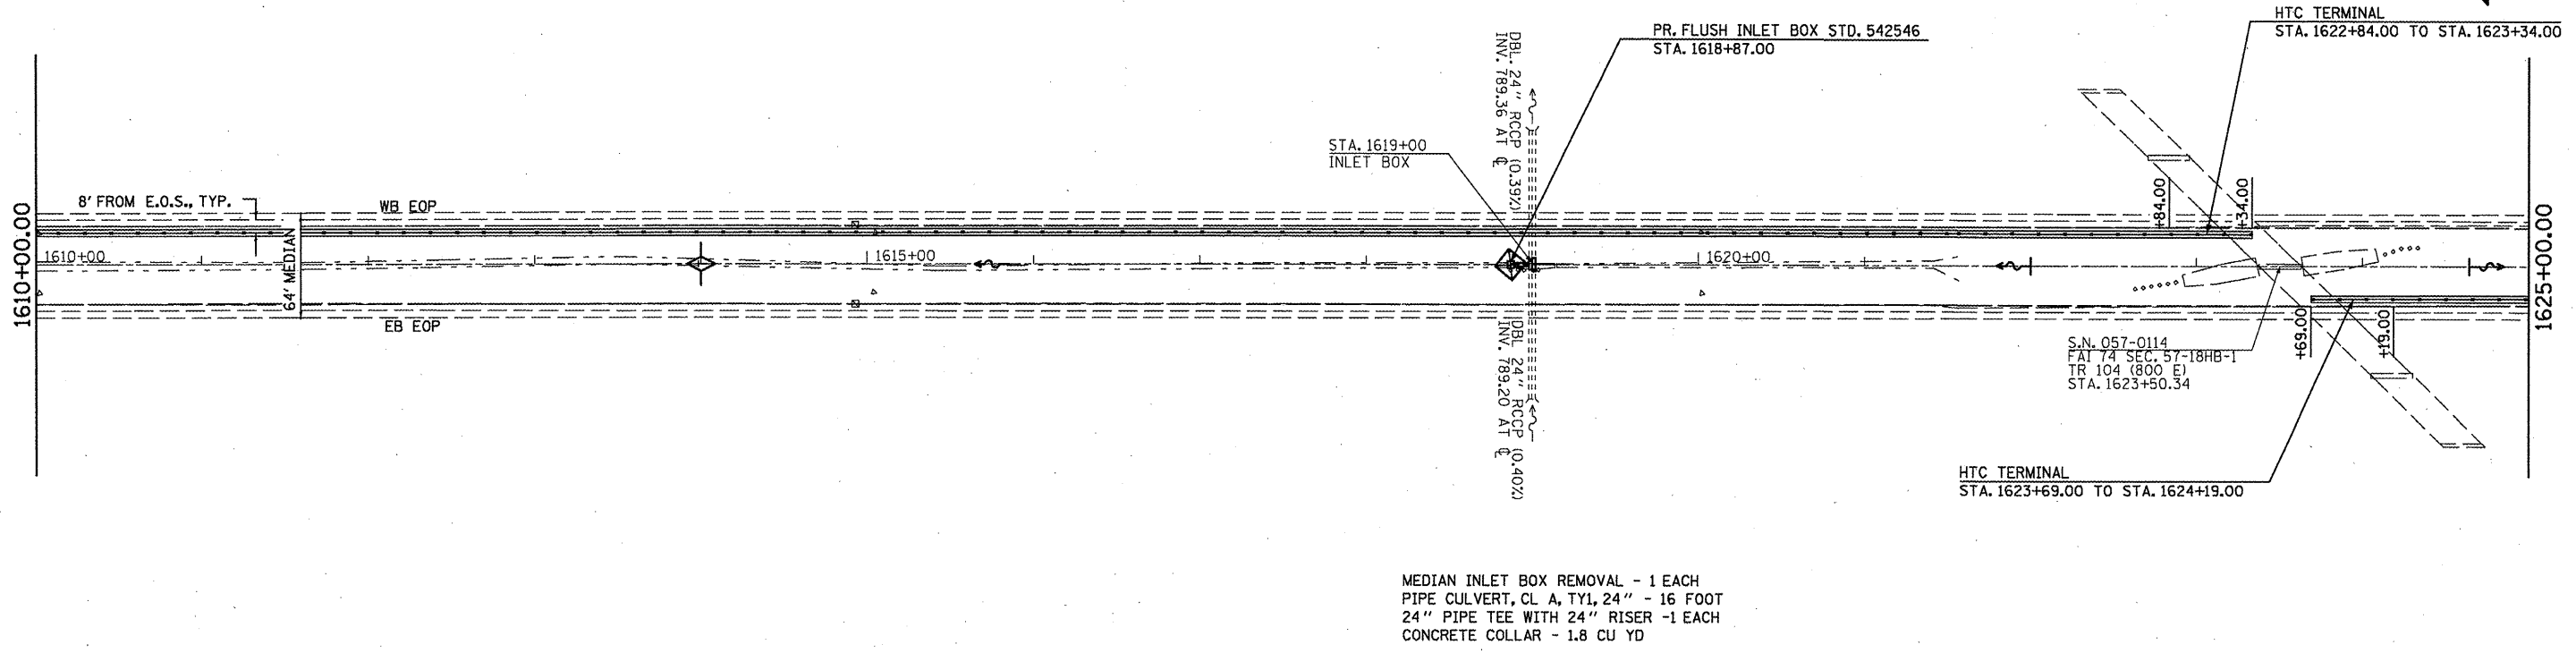

PROFILE	SURVEYED	DATE
	PLOTTED	
	CHECKED	
	BY	
	NO. OF WAY CHECKED	
	STRUCTURE NOTATION CHFD	

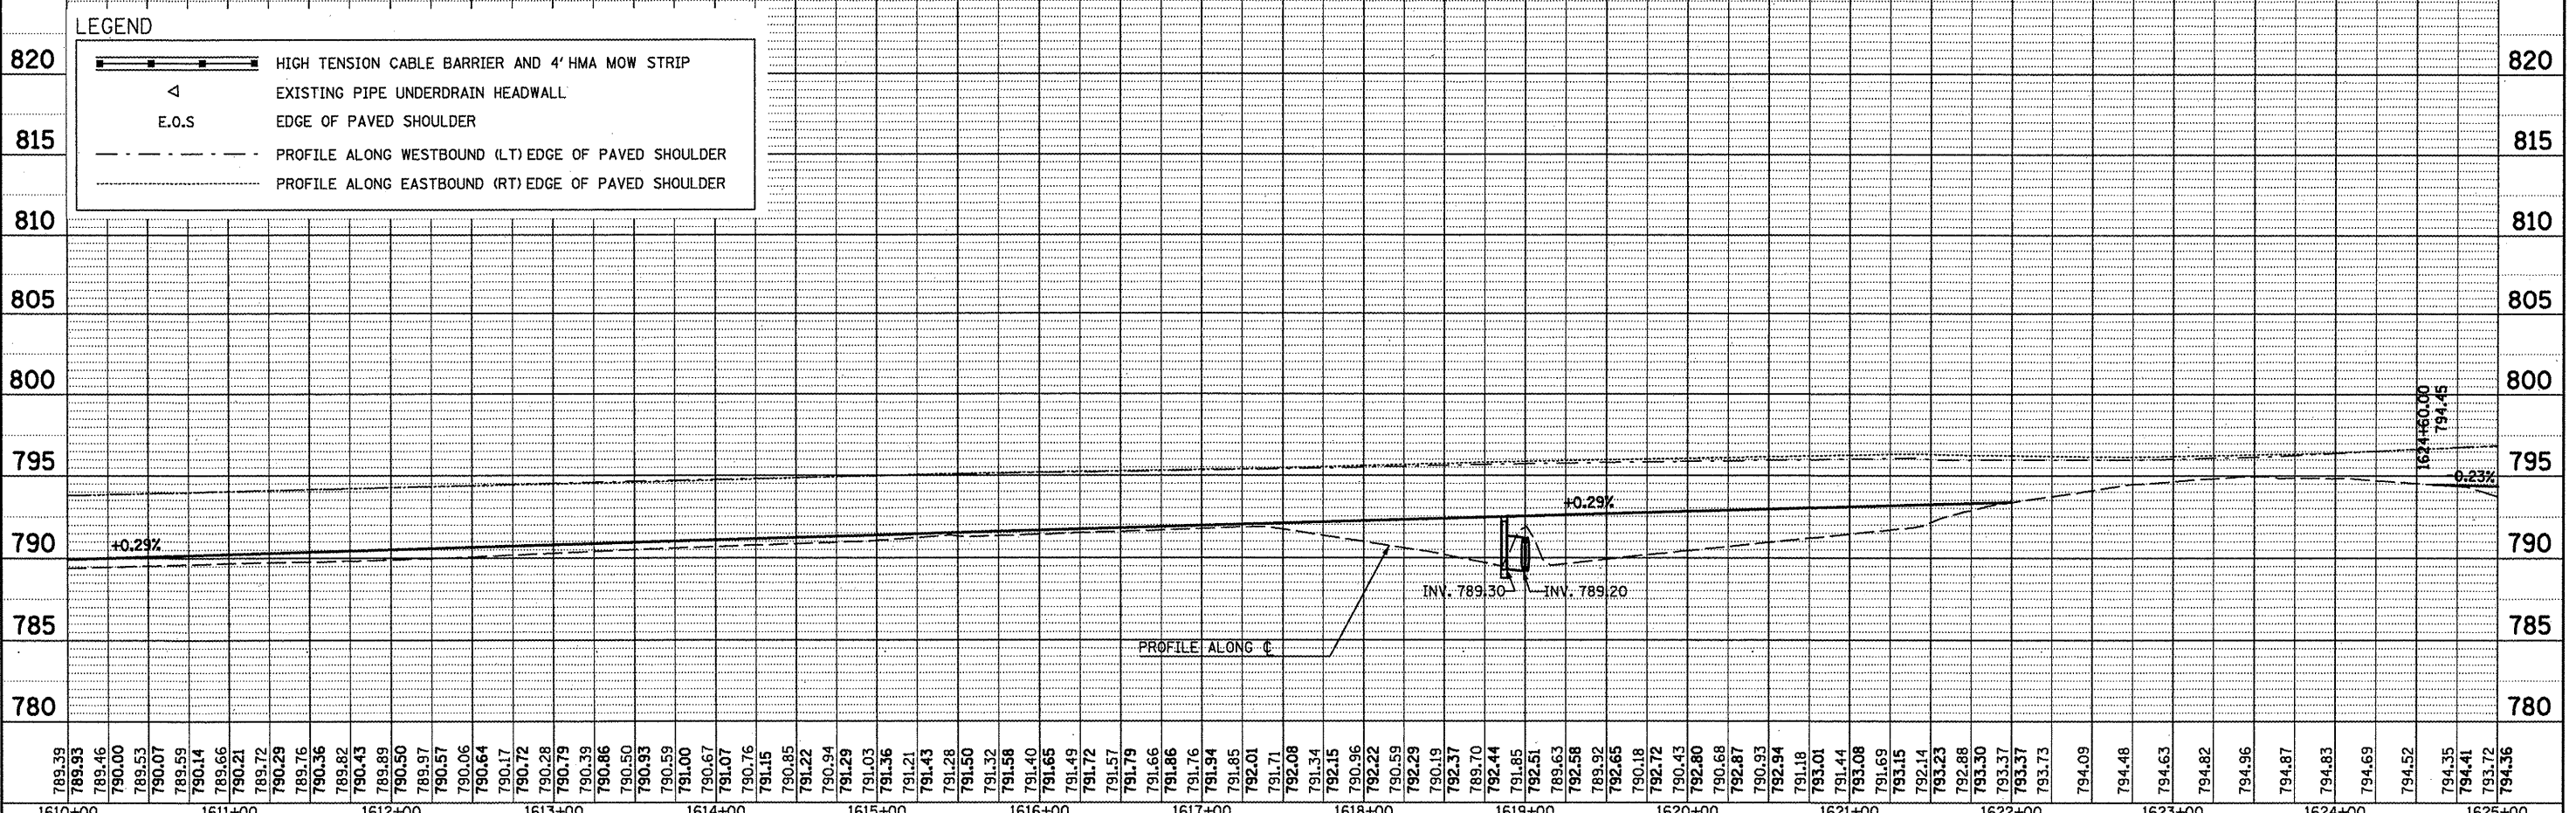

FILE NAME =	USER NAME = keyarb	DESIGNED -	REVISED -	STATE OF ILLINOIS DEPARTMENT OF TRANSPORTATION REVISION SHEET 6-6-11 PLAN AND PROFILE	F.A.I. RTE.	SECTION	COUNTY	TOTAL SHEETS	SHEET NO.
ah:\pwwork\pwwork\keyarb\d0261049\0578927	ah:\pwwork\F_58.dgn	DRAWN -	REVISED -		74	FY11 HSIP-5	MCLEAN	101	13
PLOT SCALE = 1/8" = 100.0000' / 1"		CHECKED -	REVISED -		CONTRACT NO. 70927				
PLOT DATE = 5/5/2011		DATE -	REVISED -		ILLINOIS FED. AID PROJECT				