



PLAN	SURVEYED	BY	DATE
	ALIGNED		
	RT. OF WAY CHECKED		
	FILE NAME		

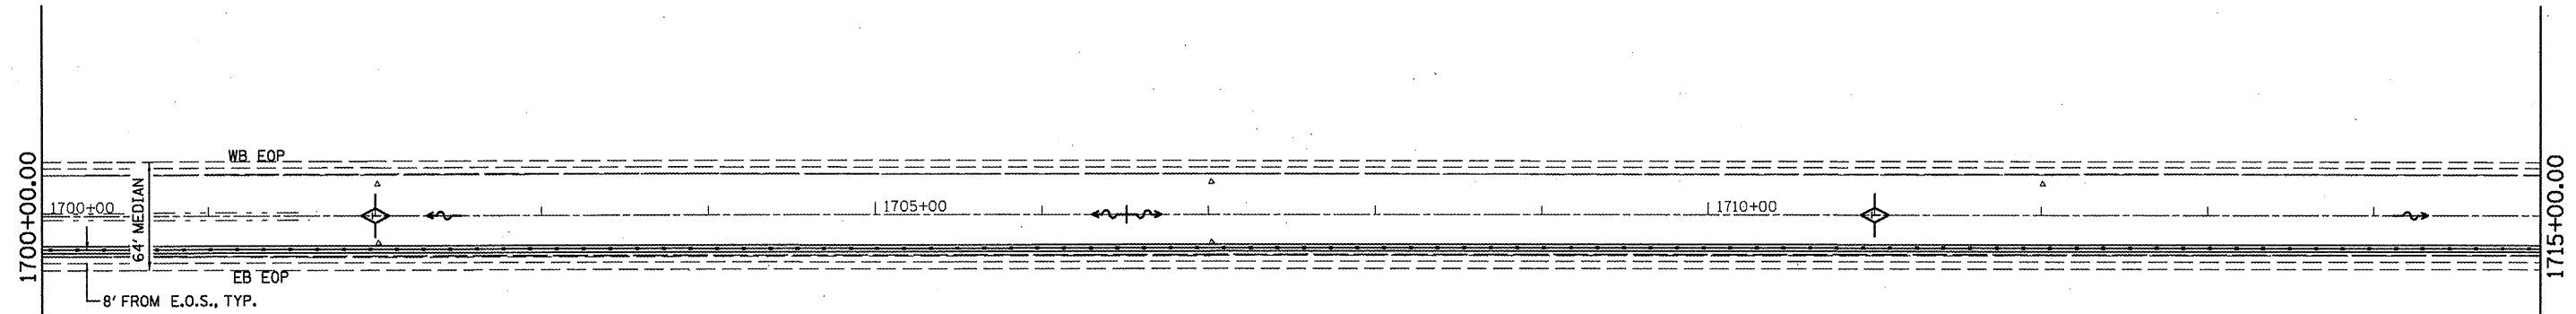

PROFILE	SURVEYED	BY	DATE
	PLOTTED		
	CHECKED		
	BY		
	NOTATION		
	STRUCTURE		
	NOTATION		

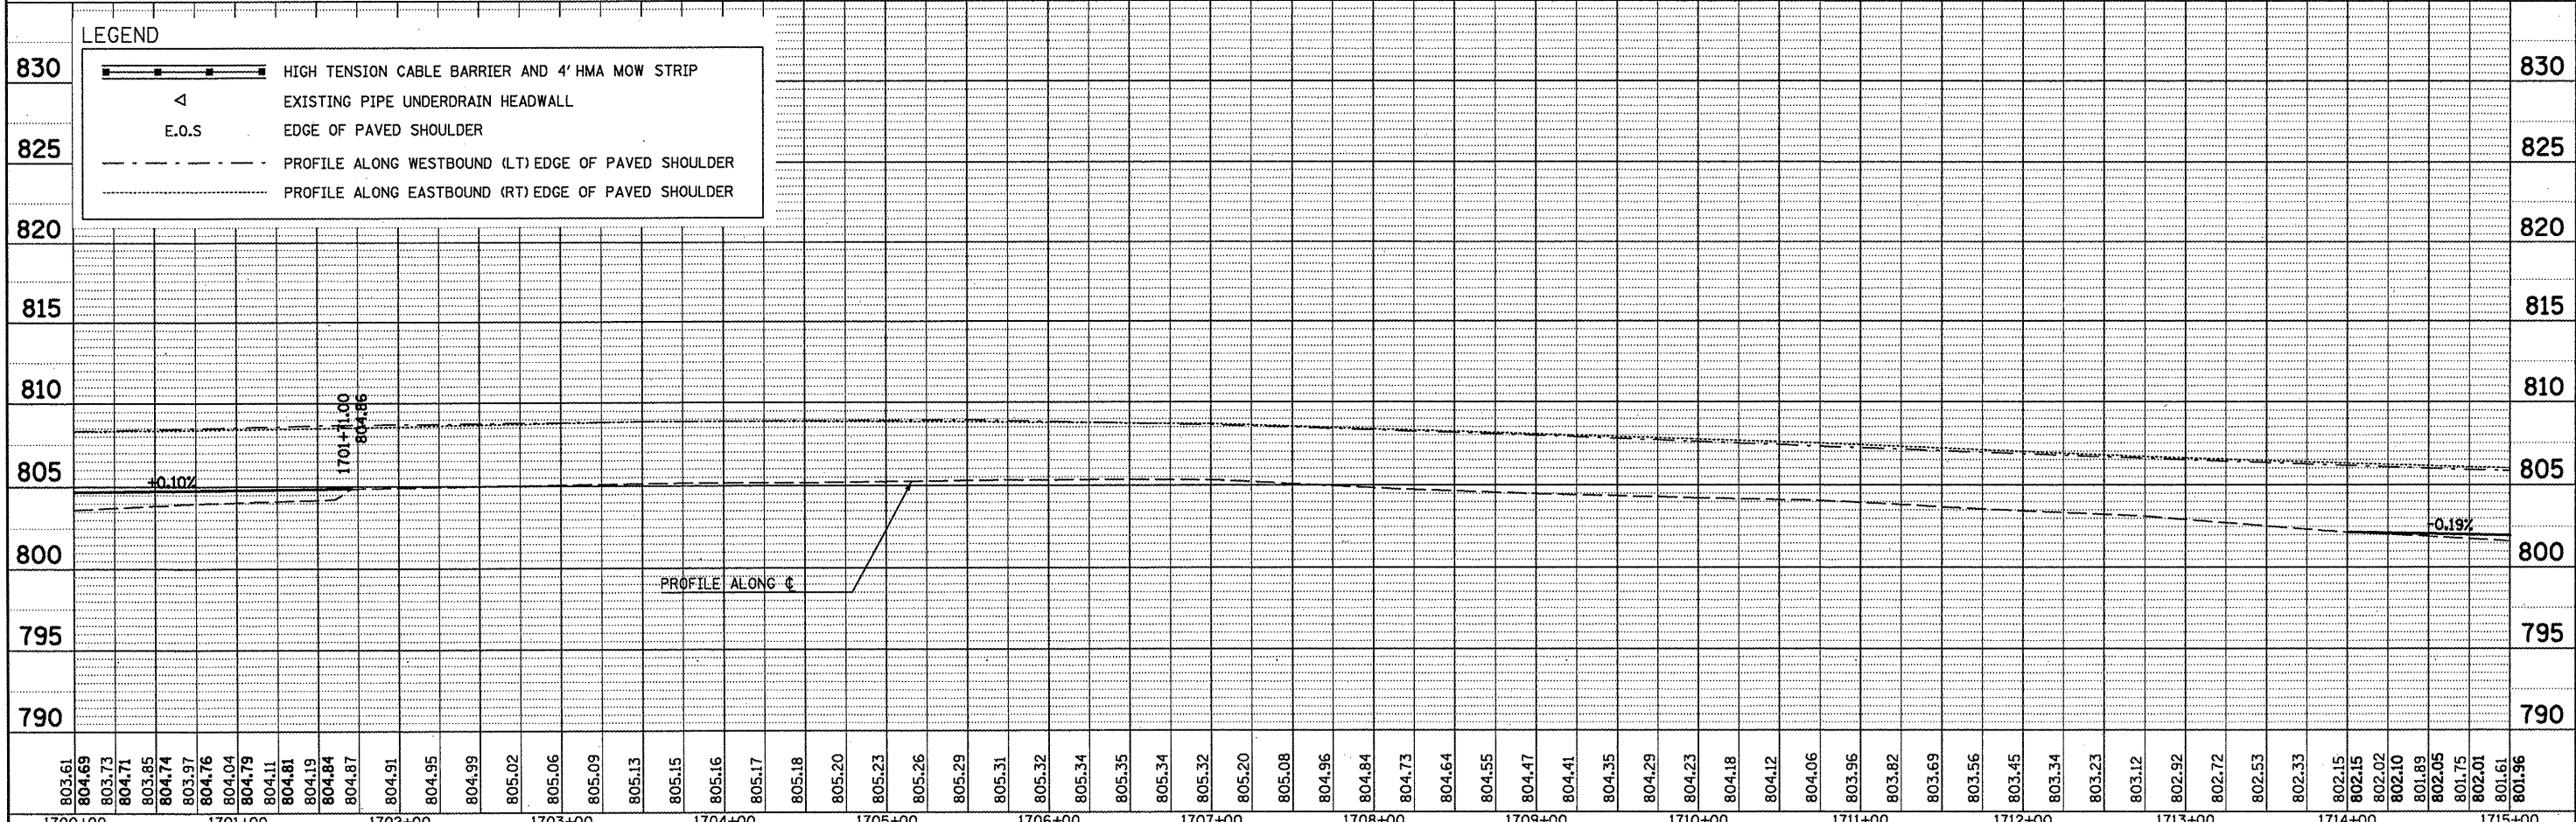

803.61	804.69	803.73	804.71	803.85	804.74	803.97	804.76	804.04	804.79	804.11	804.81	804.19	804.84	804.87	804.91	804.95	804.99	805.02	805.06	805.09	805.13	805.15	805.16	805.17	805.18	805.20	805.23	805.26	805.29	805.31	805.32	805.34	805.35	805.34	805.32	805.20	805.08	804.96	804.84	804.73	804.64	804.55	804.47	804.41	804.35	804.29	804.23	804.18	804.12	804.06	803.96	803.82	803.69	803.56	803.45	803.34	803.23	803.12	802.92	802.72	802.53	802.33	802.15	802.15	802.02	802.10	801.89	802.05	801.75	802.01	801.61	801.96
1700+00	1701+00	1702+00	1703+00	1704+00	1705+00	1706+00	1707+00	1708+00	1709+00	1710+00	1711+00	1712+00	1713+00	1714+00	1715+00	

FILE NAME =
 USER NAME = keysrb
 DESIGNED -
 DRAWN -
 CHECKED -
 PLOT DATE = 5/5/2011

DESIGNED -
 REVISED -
 DRAWN -
 REVISED -
 CHECKED -
 REVISED -
 DATE -
 REVISED -

STATE OF ILLINOIS
 DEPARTMENT OF TRANSPORTATION

REVISED SHEET 6-6-11
 PLAN AND PROFILE
 SCALE: SHEET NO. OF SHEETS STA. TO STA.

F.A.I. RTE.	SECTION	COUNTY	TOTAL SHEETS	SHEET NO.
74	FY11 HSIP-5	MCLEAN	101	19
CONTRACT NO. 70927			ILLINOIS FED. AID PROJECT	