



DATE	
BY	
SURVEYED	CHECKED
ALIGNED	CHECKED
NOTE BOOK	NO. / DATE
PLAN	

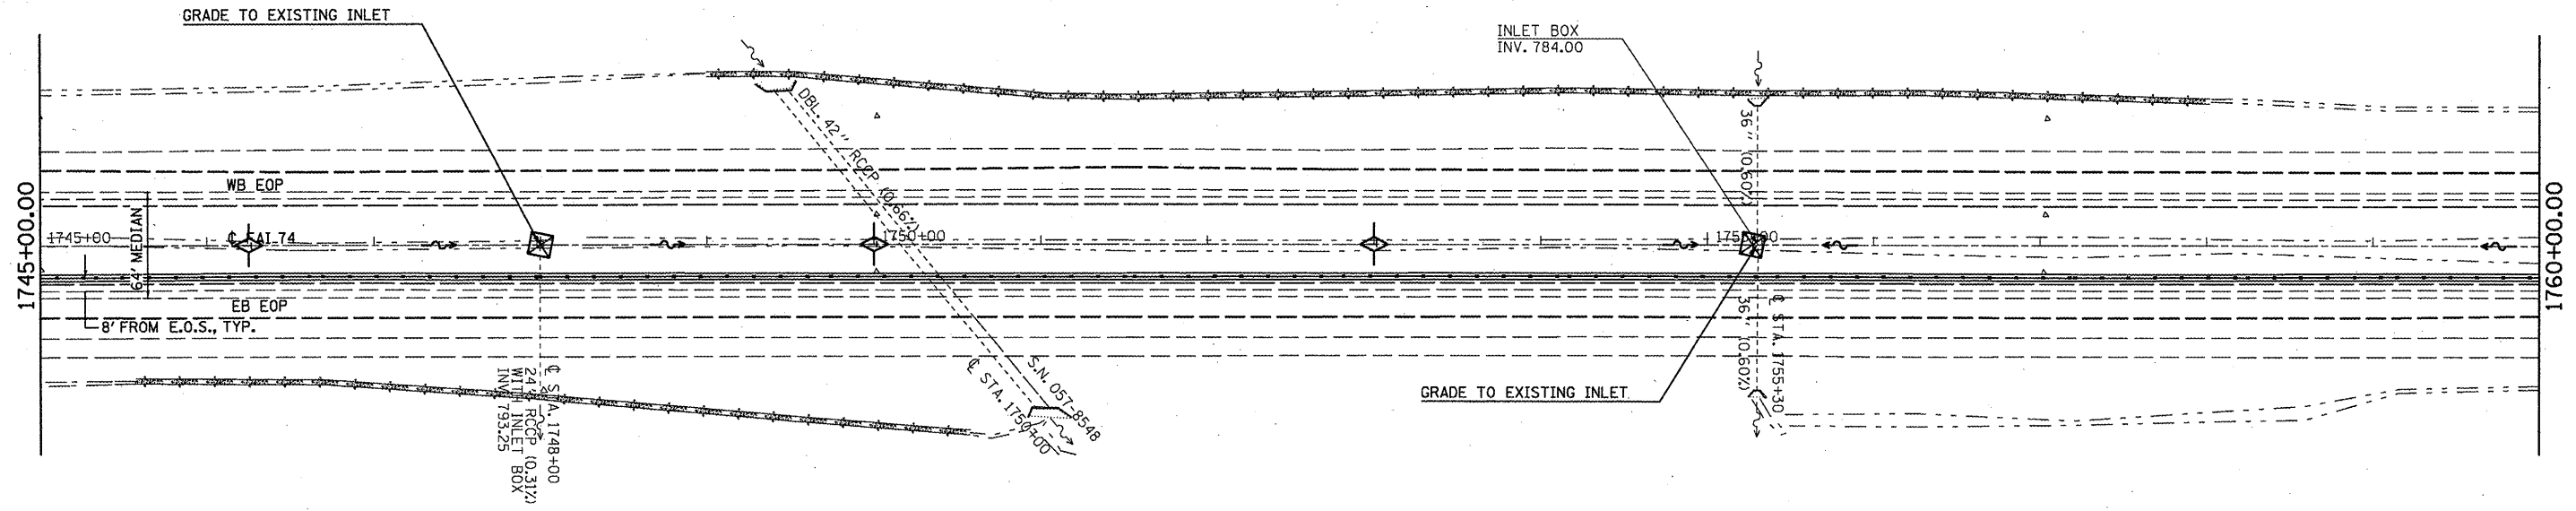

DATE	
BY	
SURVEYED	CHECKED
GRADES	CHECKED
NOTE BOOK	NO. / DATE
PROFILE	

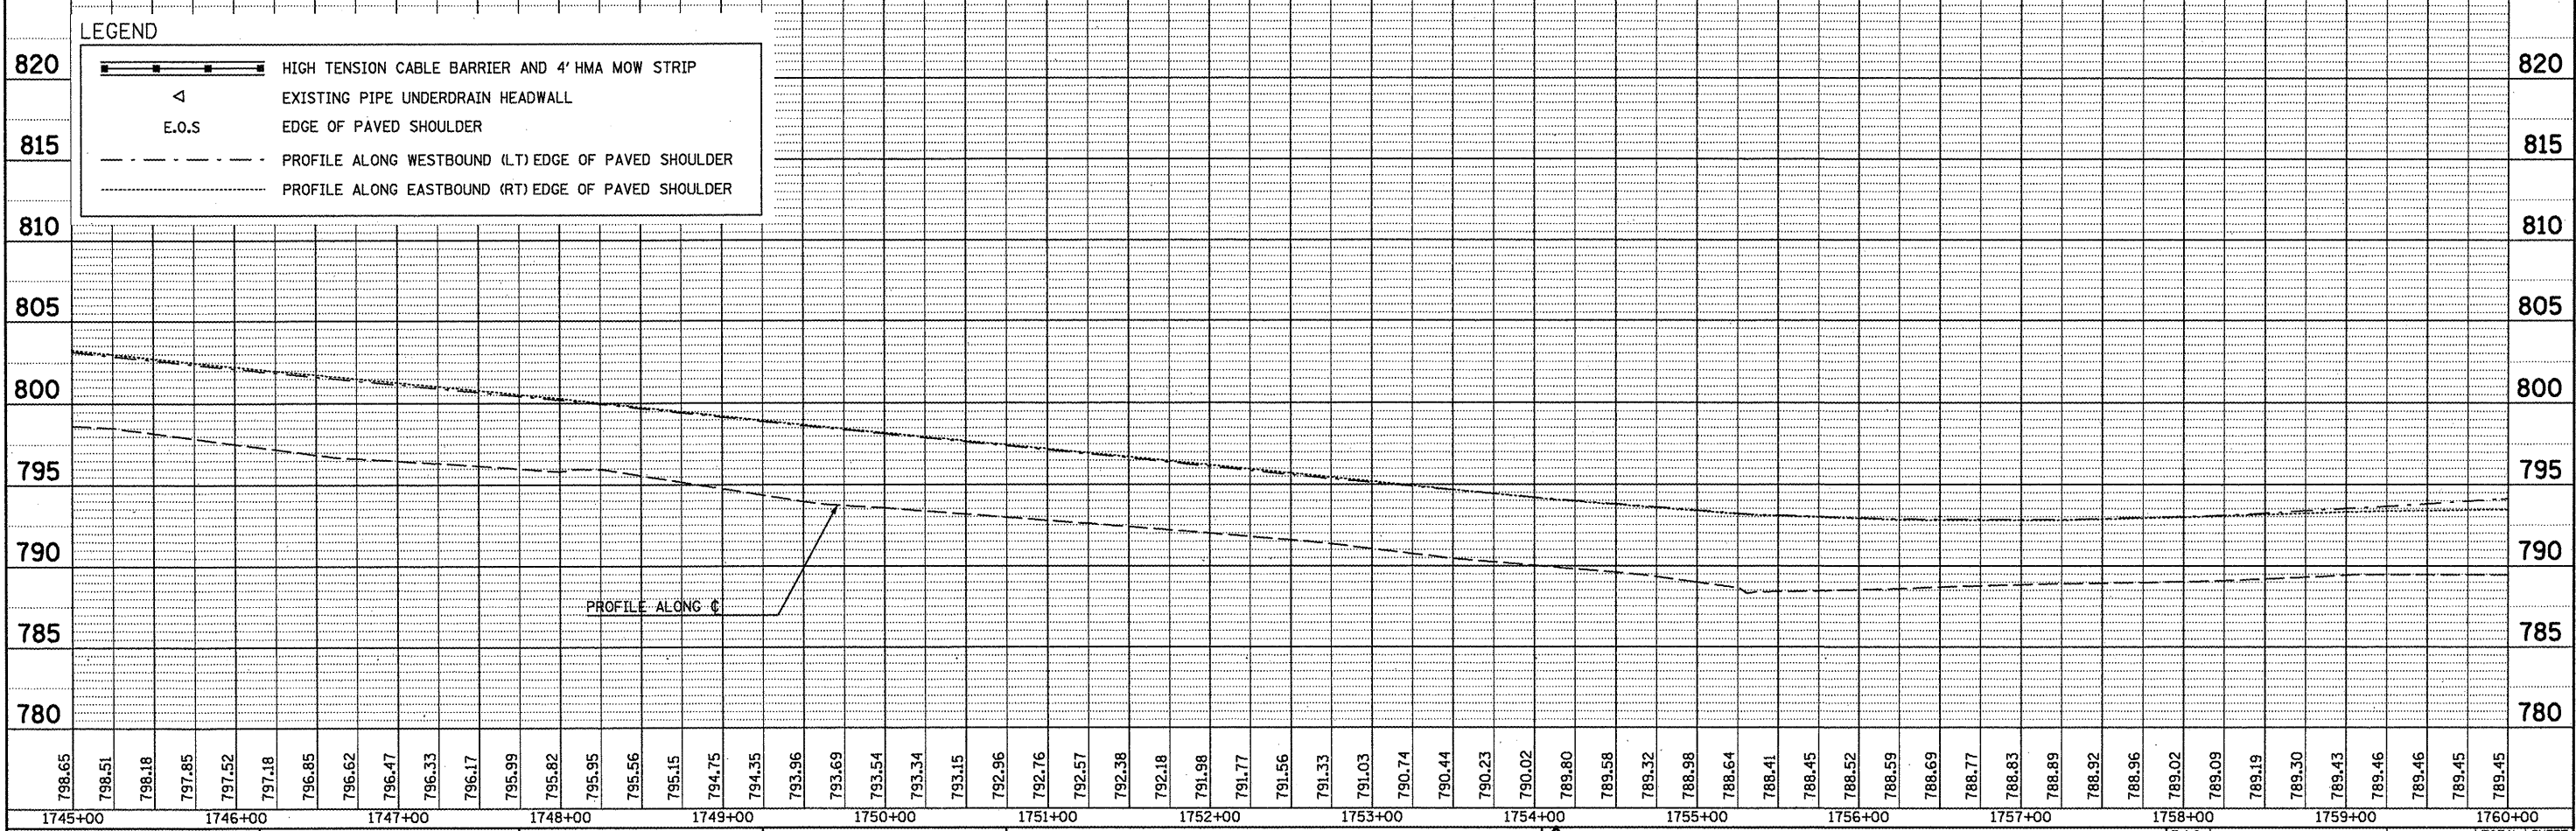

FILE NAME =
 USER NAME = keysrb
 PLOT SCALE = 100.0000 / in.
 PLOT DATE = 5/5/2011

DESIGNED -	REVISED -
DRAWN -	REVISED -
CHECKED -	REVISED -
DATE -	REVISED -

**STATE OF ILLINOIS
 DEPARTMENT OF TRANSPORTATION**

REVISED SHEET 6-6-11
 PLAN AND PROFILE
 SCALE: SHEET NO. OF SHEETS STA. TO STA.

F.A.I. RTE. 74	SECTION FY11 HSIP-5	COUNTY MCLEAN	TOTAL SHEETS 101	SHEET NO. 22
CONTRACT NO. 70927			ILLINOIS FED. AID PROJECT	