



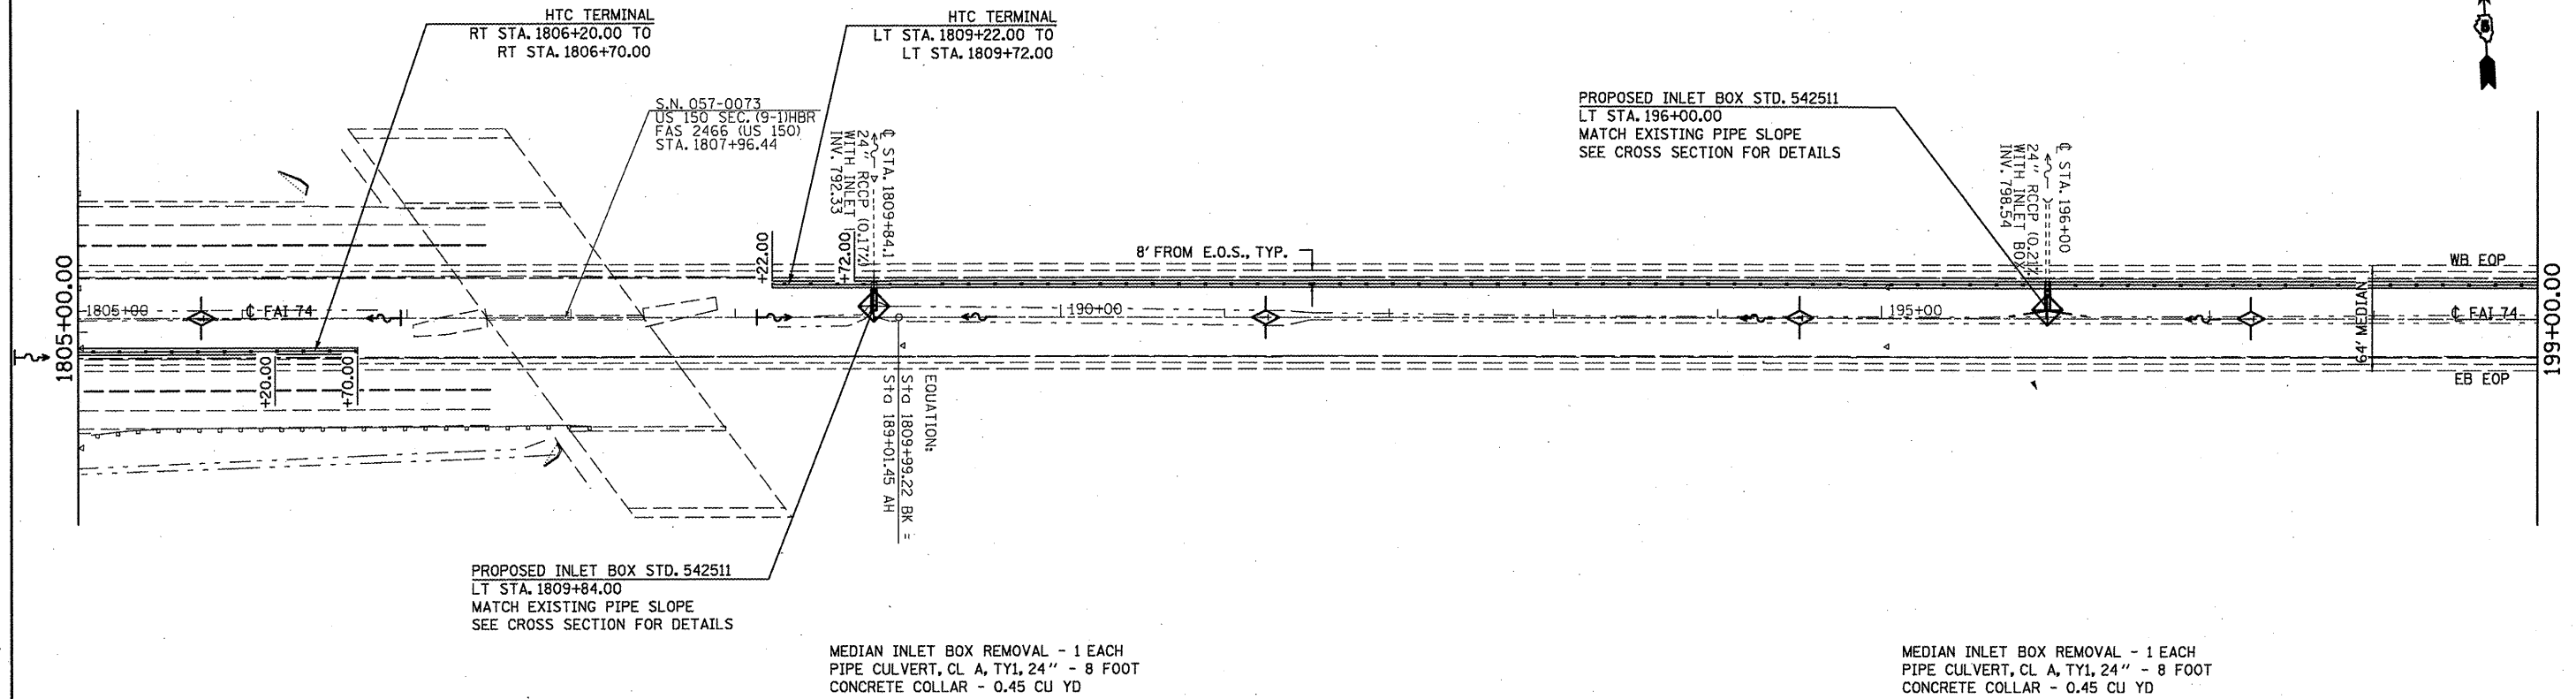

PLAN	SURVEYED	BY	DATE
	ALIGNED		
	NOTED		
	CHECKED		
	RT. OF WAY		
	CHECKED		
	FILE		
	NO.		

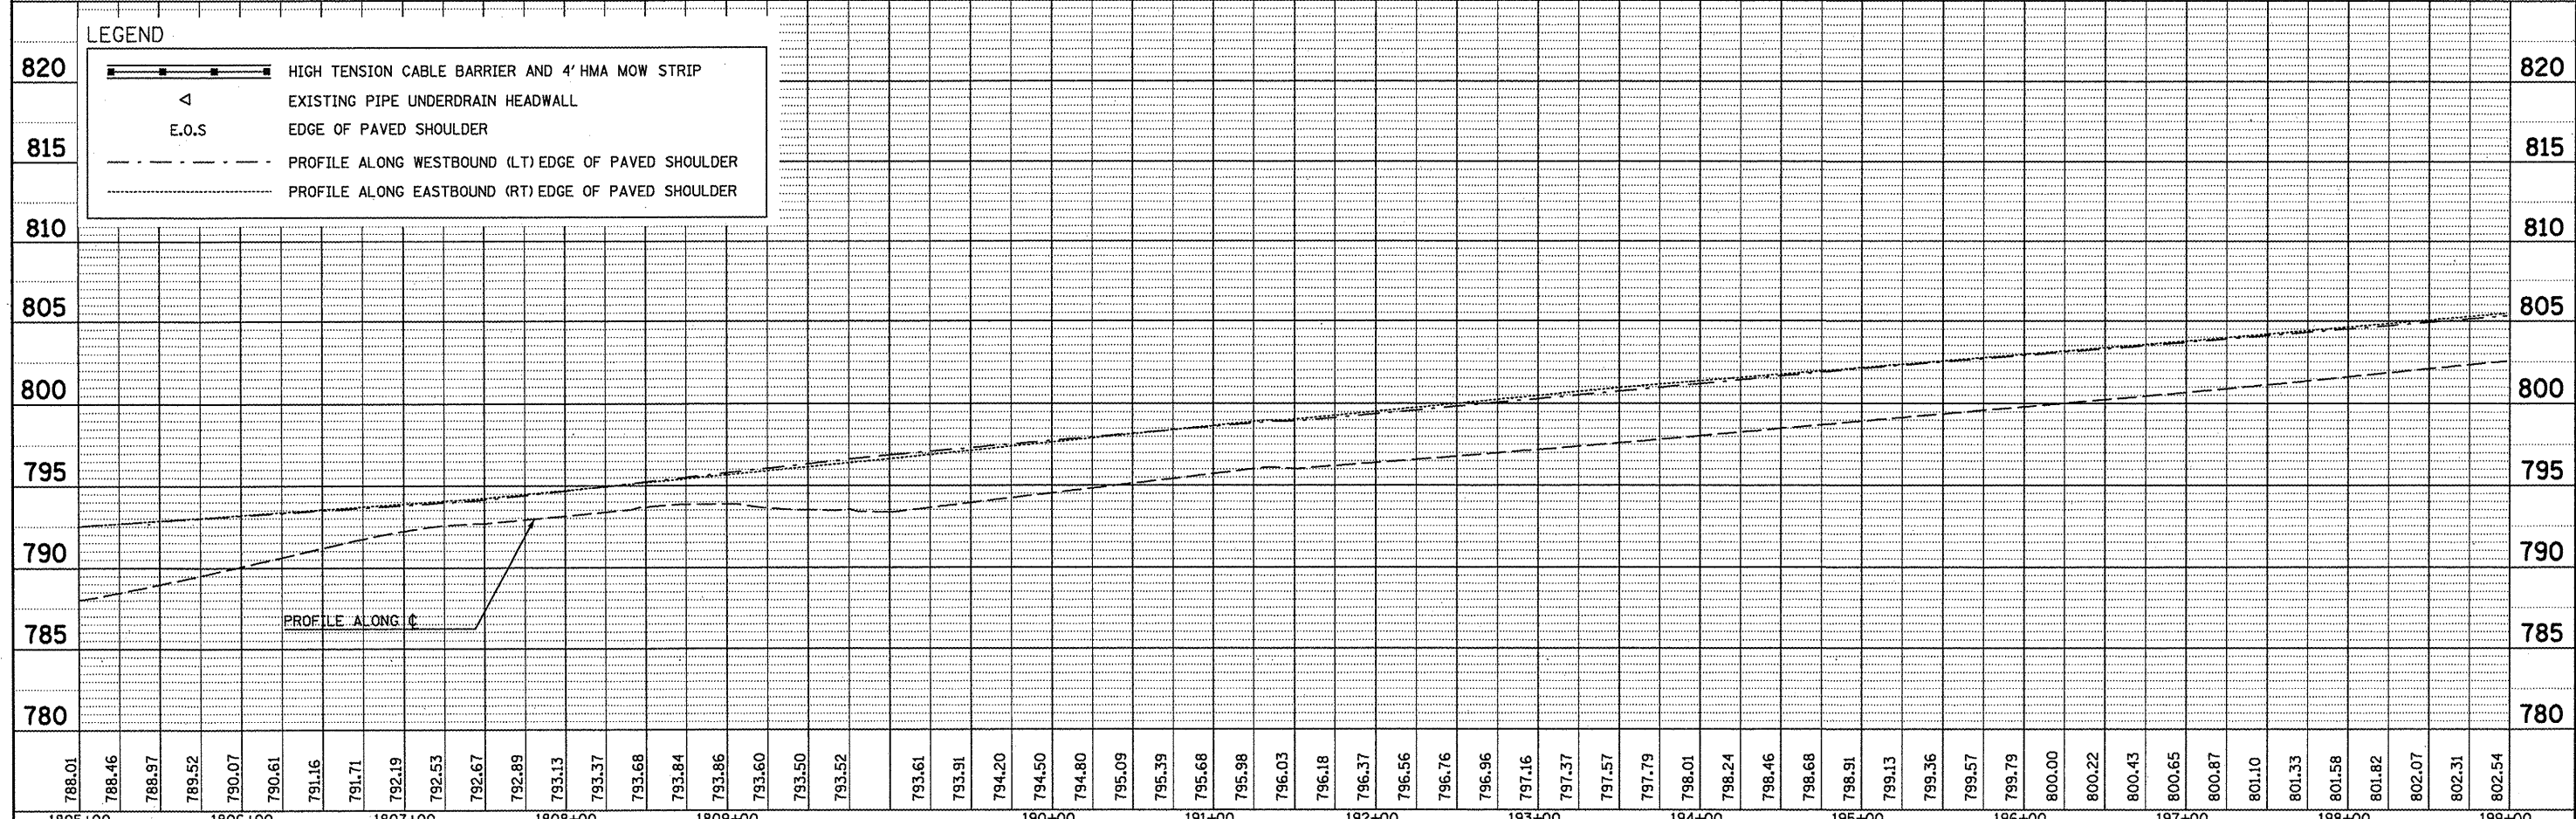

PROFILE	SURVEYED	BY	DATE
	ALIGNED		
	NOTED		
	CHECKED		
	STRUCTURE		
	NOTATIONS		
	CHKD		
	NO.		



FILE NAME =	USER NAME = keyarb	DESIGNED -	REVISED -	STATE OF ILLINOIS DEPARTMENT OF TRANSPORTATION	REVISED SHEET 6-6-11 PLAN AND PROFILE	F.A.T. RTE.	SECTION	COUNTY	TOTAL SHEETS	SHEET NO.		
1805+00	1806+00	1807+00	1808+00			1809+00	1809+00	1810+00	1811+00	1812+00	1813+00	1814+00
1815+00	1816+00	1817+00	1818+00			1819+00	1820+00	1821+00	1822+00	1823+00	1824+00	1825+00
1830+00	1831+00	1832+00	1833+00			1834+00	1835+00	1836+00	1837+00	1838+00	1839+00	1840+00
1845+00	1846+00	1847+00	1848+00	1849+00	1850+00	1851+00	1852+00	1853+00	1854+00	1855+00		
1860+00	1861+00	1862+00	1863+00	1864+00	1865+00	1866+00	1867+00	1868+00	1869+00	1870+00		
1875+00	1876+00	1877+00	1878+00	1879+00	1880+00	1881+00	1882+00	1883+00	1884+00	1885+00		
1890+00	1891+00	1892+00	1893+00	1894+00	1895+00	1896+00	1897+00	1898+00	1899+00	1900+00		
1905+00	1906+00	1907+00	1908+00	1909+00	1910+00	1911+00	1912+00	1913+00	1914+00	1915+00		
1920+00	1921+00	1922+00	1923+00	1924+00	1925+00	1926+00	1927+00	1928+00	1929+00	1930+00		
1935+00	1936+00	1937+00	1938+00	1939+00	1940+00	1941+00	1942+00	1943+00	1944+00	1945+00		
1950+00	1951+00	1952+00	1953+00	1954+00	1955+00	1956+00	1957+00	1958+00	1959+00	1960+00		
1965+00	1966+00	1967+00	1968+00	1969+00	1970+00	1971+00	1972+00	1973+00	1974+00	1975+00		
1980+00	1981+00	1982+00	1983+00	1984+00	1985+00	1986+00	1987+00	1988+00	1989+00	1990+00		
1995+00	1996+00	1997+00	1998+00	1999+00	2000+00	2001+00	2002+00	2003+00	2004+00	2005+00		
2010+00	2011+00	2012+00	2013+00	2014+00	2015+00	2016+00	2017+00	2018+00	2019+00	2020+00		
2025+00	2026+00	2027+00	2028+00	2029+00	2030+00	2031+00	2032+00	2033+00	2034+00	2035+00		
2040+00	2041+00	2042+00	2043+00	2044+00	2045+00	2046+00	2047+00	2048+00	2049+00	2050+00		
2055+00	2056+00	2057+00	2058+00	2059+00	2060+00	2061+00	2062+00	2063+00	2064+00	2065+00		
2070+00	2071+00	2072+00	2073+00	2074+00	2075+00	2076+00	2077+00	2078+00	2079+00	2080+00		
2085+00	2086+00	2087+00	2088+00	2089+00	2090+00	2091+00	2092+00	2093+00	2094+00	2095+00		
2095+00	2096+00	2097+00	2098+00	2099+00	2100+00	2101+00	2102+00	2103+00	2104+00	2105+00		
2110+00	2111+00	2112+00	2113+00	2114+00	2115+00	2116+00	2117+00	2118+00	2119+00	2120+00		
2125+00	2126+00	2127+00	2128+00	2129+00	2130+00	2131+00	2132+00	2133+00	2134+00	2135+00		
2140+00	2141+00	2142+00	2143+00	2144+00	2145+00	2146+00	2147+00	2148+00	2149+00	2150+00		
2155+00	2156+00	2157+00	2158+00	2159+00	2160+00	2161+00	2162+00	2163+00	2164+00	2165+00		
2170+00	2171+00	2172+00	2173+00	2174+00	2175+00	2176+00	2177+00	2178+00	2179+00	2180+00		
2185+00	2186+00	2187+00	2188+00	2189+00	2190+00	2191+00	2192+00	2193+00	2194+00	2195+00		
2195+00	2196+00	2197+00	2198+00	2199+00	2200+00	2201+00	2202+00	2203+00	2204+00	2205+00		
2210+00	2211+00	2212+00	2213+00	2214+00	2215+00	2216+00	2217+00	2218+00	2219+00	2220+00		
2225+00	2226+00	2227+00	2228+00	2229+00	2230+00	2231+00	2232+00	2233+00	2234+00	2235+00		
2240+00	2241+00	2242+00	2243+00	2244+00	2245+00	2246+00	2247+00	2248+00	2249+00	2250+00		
2255+00	2256+00	2257+00	2258+00	2259+00	2260+00	2261+00	2262+00	2263+00	2264+00	2265+00		
2270+00	2271+00	2272+00	2273+00	2274+00	2275+00	2276+00	2277+00	2278+00	2279+00	2280+00		
2285+00	2286+00	2287+00	2288+00	2289+00	2290+00	2291+00	2292+00	2293+00	2294+00	2295+00		
2295+00	2296+00	2297+00	2298+00	2299+00	2300+00	2301+00	2302+00	2303+00	2304+00	2305+00		
2310+00	2311+00	2312+00	2313+00	2314+00	2315+00	2316+00	2317+00	2318+00	2319+00	2320+00		
2325+00	2326+00	2327+00	2328+00	2329+00	2330+00	2331+00	2332+00	2333+00	2334+00	2335+00		
2340+00	2341+00	2342+00	2343+00	2344+00	2345+00	2346+00	2347+00	2348+00	2349+00	2350+00		
2355+00	2356+00	2357+00	2358+00	2359+00	2360+00	2361+00	2362+00	2363+00	2364+00	2365+00		
2370+00	2371+00	2372+00	2373+00	2374+00	2375+00	2376+00	2377+00	2378+00	2379+00	2380+00		
2385+00	2386+00	2387+00	2388+00	2389+00	2390+00	2391+00	2392+00	2393+00	2394+00	2395+00		
2395+00	2396+00	2397+00	2398+00	2399+00	2400+00	2401+00	2402+00	2403+00	2404+00	2405+00		
2410+00	2411+00	2412+00	2413+00	2414+00	2415+00	2416+00	2417+00	2418+00	2419+00	2420+00		
2425+00	2426+00	2427+00	2428+00	2429+00	2430+00	2431+00	2432+00	2433+00	2434+00	2435+00		
2440+00	2441+00	2442+00	2443+00	2444+00	2445+00	2446+00	2447+00	2448+00	2449+00	2450+00		
2455+00	2456+00	2457+00	2458+00	2459+00	2460+00	2461+00	2462+00	2463+00	2464+00	2465+00		
2470+00	2471+00	2472+00	2473+00	2474+00	2475+00	2476+00	2477+00	2478+00	2479+00	2480+00		
2485+00	2486+00	2487+00	2488+00	2489+00	2490+00	2491+00	2492+00	2493+00	2494+00	2495+00		
2495+00	2496+00	2497+00	2498+00	2499+00	2500+00	2501+00	2502+00	2503+00	2504+00	2505+00		
2510+00	2511+00	2512+00	2513+00	2514+00	2515+00	2516+00	2517+00	2518+00	2519+00	2520+00		
2525+00	2526+00	2527+00	2528+00	2529+00	2530+00	2531+00	2532+00	2533+00	2534+00	2535+00		
2540+00	2541+00	2542+00	2543+00	2544+00	2545+00	2546+00	2547+00	2548+00	2549+00	2550+00		
2555+00	2556+00	2557+00	2558+00	2559+00	2560+00	2561+00	2562+00	2563+00	2564+00	2565+00		
2570+00	2571+00	2572+00	2573+00	2574+00	2575+00	2576+00	2577+00	2578+00	2579+00	2580+00		
2585+00	2586+00	2587+00	2588+00	2589+00	2590+00	2591+00	2592+00	2593+00	2594+00	2595+00		
2595+00	2596+00	2597+00	2598+00	2599+00	2600+00	2601+00	2602+00	2603+00	2604+00	2605+00		
2610+00	2611+00	2612+00	2613+00	2614+00	2615+00	2616+00	2617+00	2618+00	2619+00	2620+00		
2625+00	2626+00	2627+00	2628+00	2629+00	2630+00	2631+00	2632+00	2633+00	2634+00	2635+00		
2640+00	2641+00	2642+00	2643+00	2644+00	2645+00	2646+00	2647+00	2648+00	2649+00	2650+00		
2655+00	2656+00	2657+00	2658+00	2659+00	2660+00	2661+00	2662+00	2663+00	2664+00	2665+00		
2670+00	2671+00	2672+00	2673+00	2674+00	2675+00	2676+00	2677+00	2678+00	2679+00	2680+00		
2685+00	2686+00	2687+00	2688+00	2689+00	2690+00	2691+00	2692+00	2693+00	2694+00	2695+00		
2695+00	2696+00	2697+00	2698+00	2699+00	2700+00	2701+00	2702+00	2703+00	2704+00	2705+00		
2710+00	2711+00	2712+00	2713+00	2714+00	2715+00	2716+00	2717+00	2718+00	2719+00	2720+00		
2725+00	2726+00	2727+00	2728+00	2729+00	2730+00	2731+00	2732+00	2733+00	2734+00	2735+00		
2740+00	2741+00	2742+00	2743+00	2744+00	2745+00	2746+00	2747+00	2748+00	2749+00	2750+00		
2755+00	2756+00	2757+00	2758+00	2759+00	2760+00	2761+00	2762+00	2763+00	2764+00	2765+00		
2770+00	2771+00	2772+00	2773+00	2774+00	2775+00	2776+00	2777+00	2778+00	2779+00	2780+00		
2785+00	2786+00	2787+00	2788+00	2789+00	2790+00	2791+00	2792+00	2793+00	2794+00	2795+00		
2795+00	2796+00	2797+00	2798+00	2799+00	2800+00	2801+00	2802+00	2803+00	2804+00	2805+00		
2810+00	2811+00	2812+00	2813+00	2814+00	2815+00	2816+00	2817+00	2818+00	2819+00	2820+00		
2825+00	2826+00	2827+00	2828+00	2829+00	2830+00	2831+00	2832+00	2833+00	2834+00	2835+00		
2840+00	2841+00	2842+00	2843+00	2844+00	2845+00	2846+00	2847+00	2848+00	2849+00	2850+00		
2855+00	2856+00	2857+00	2858+00	2859+00	2860+00	2861+00	2862+00	2863+00	2864+00	2865+00		
2870+00	2871+00	2872+00	2873+00	2874+								