


PLAN	SURVEYED	DATE
	PLOTTED	
	CHECKED	
	BY	
	DATE	

PROFILE	SURVEYED	DATE
	PLOTTED	
	CHECKED	
	BY	
	DATE	

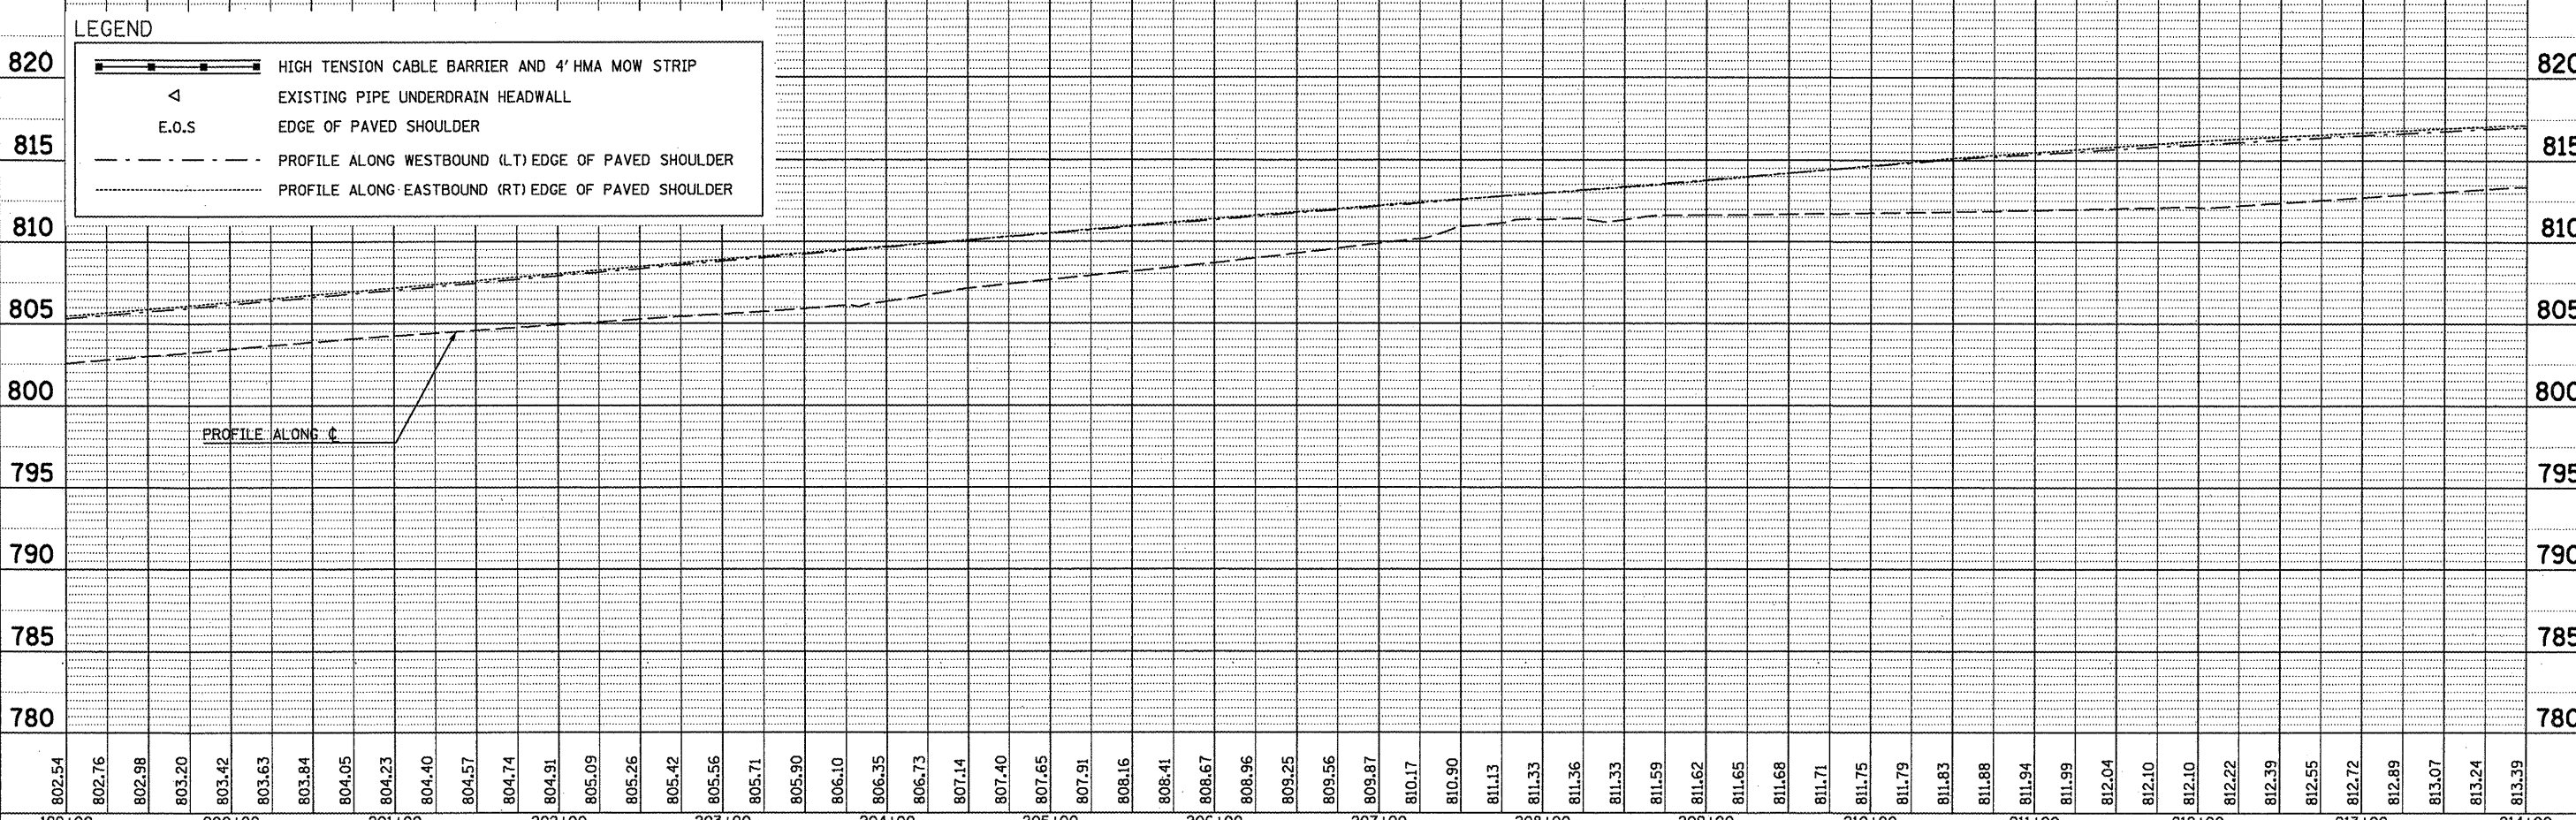

FILE NAME =	USER NAME = keyrb	DESIGNED -	REVISED -	<b>REVISED SHEET 6-6-11</b> PLAN AND PROFILE SCALE: SHEET NO. OF SHEETS STA. TO STA.	F.A.I. RTE. 74	SECTION FYLL HSIP-5	COUNTY MCLEAN	TOTAL SHEETS 101	SHEET NO. 27	
as:\pw\work\pwsdot\keyrb\d8261849\0578927	sht-plnpr_f_58.dgn	DRAWN -	REVISED -		CONTRACT NO. 70927		ILLINOIS FED. AID PROJECT			
	PLOT SCALE = 1/8"=1'-0"	CHECKED -	REVISED -							
	PLOT DATE = 5/5/2011	DATE -	REVISED -							