





DATE	BY
DATE	BY

DATE	BY
DATE	BY

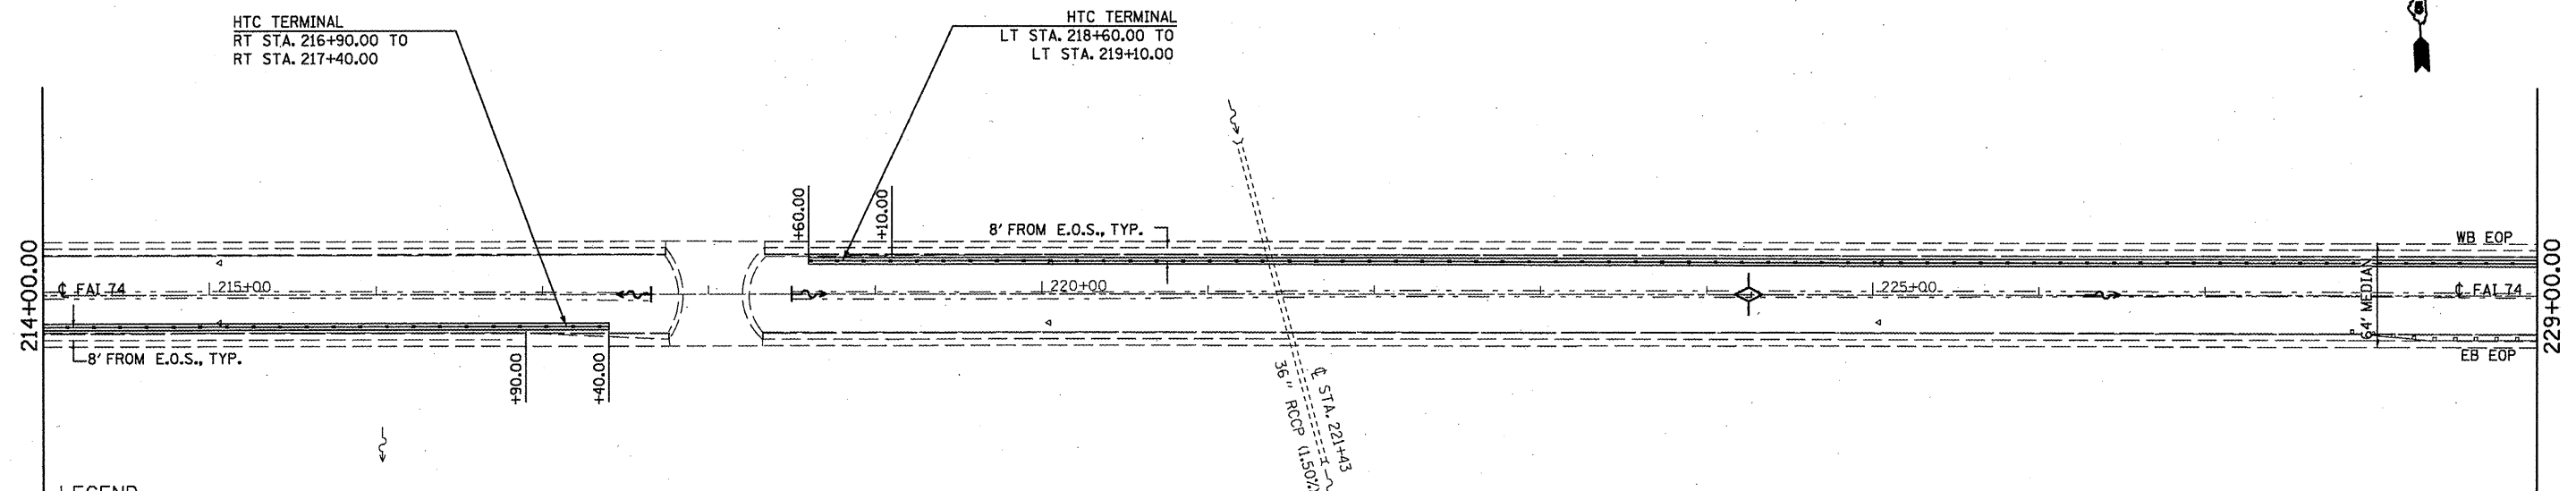

LEGEND

- HIGH TENSION CABLE BARRIER AND 4' HMA MOW STRIP
- EXISTING PIPE UNDERDRAIN HEADWALL
- E.O.S. EDGE OF PAVED SHOULDER
- PROFILE ALONG WESTBOUND (LT) EDGE OF PAVED SHOULDER
- PROFILE ALONG EASTBOUND (RT) EDGE OF PAVED SHOULDER

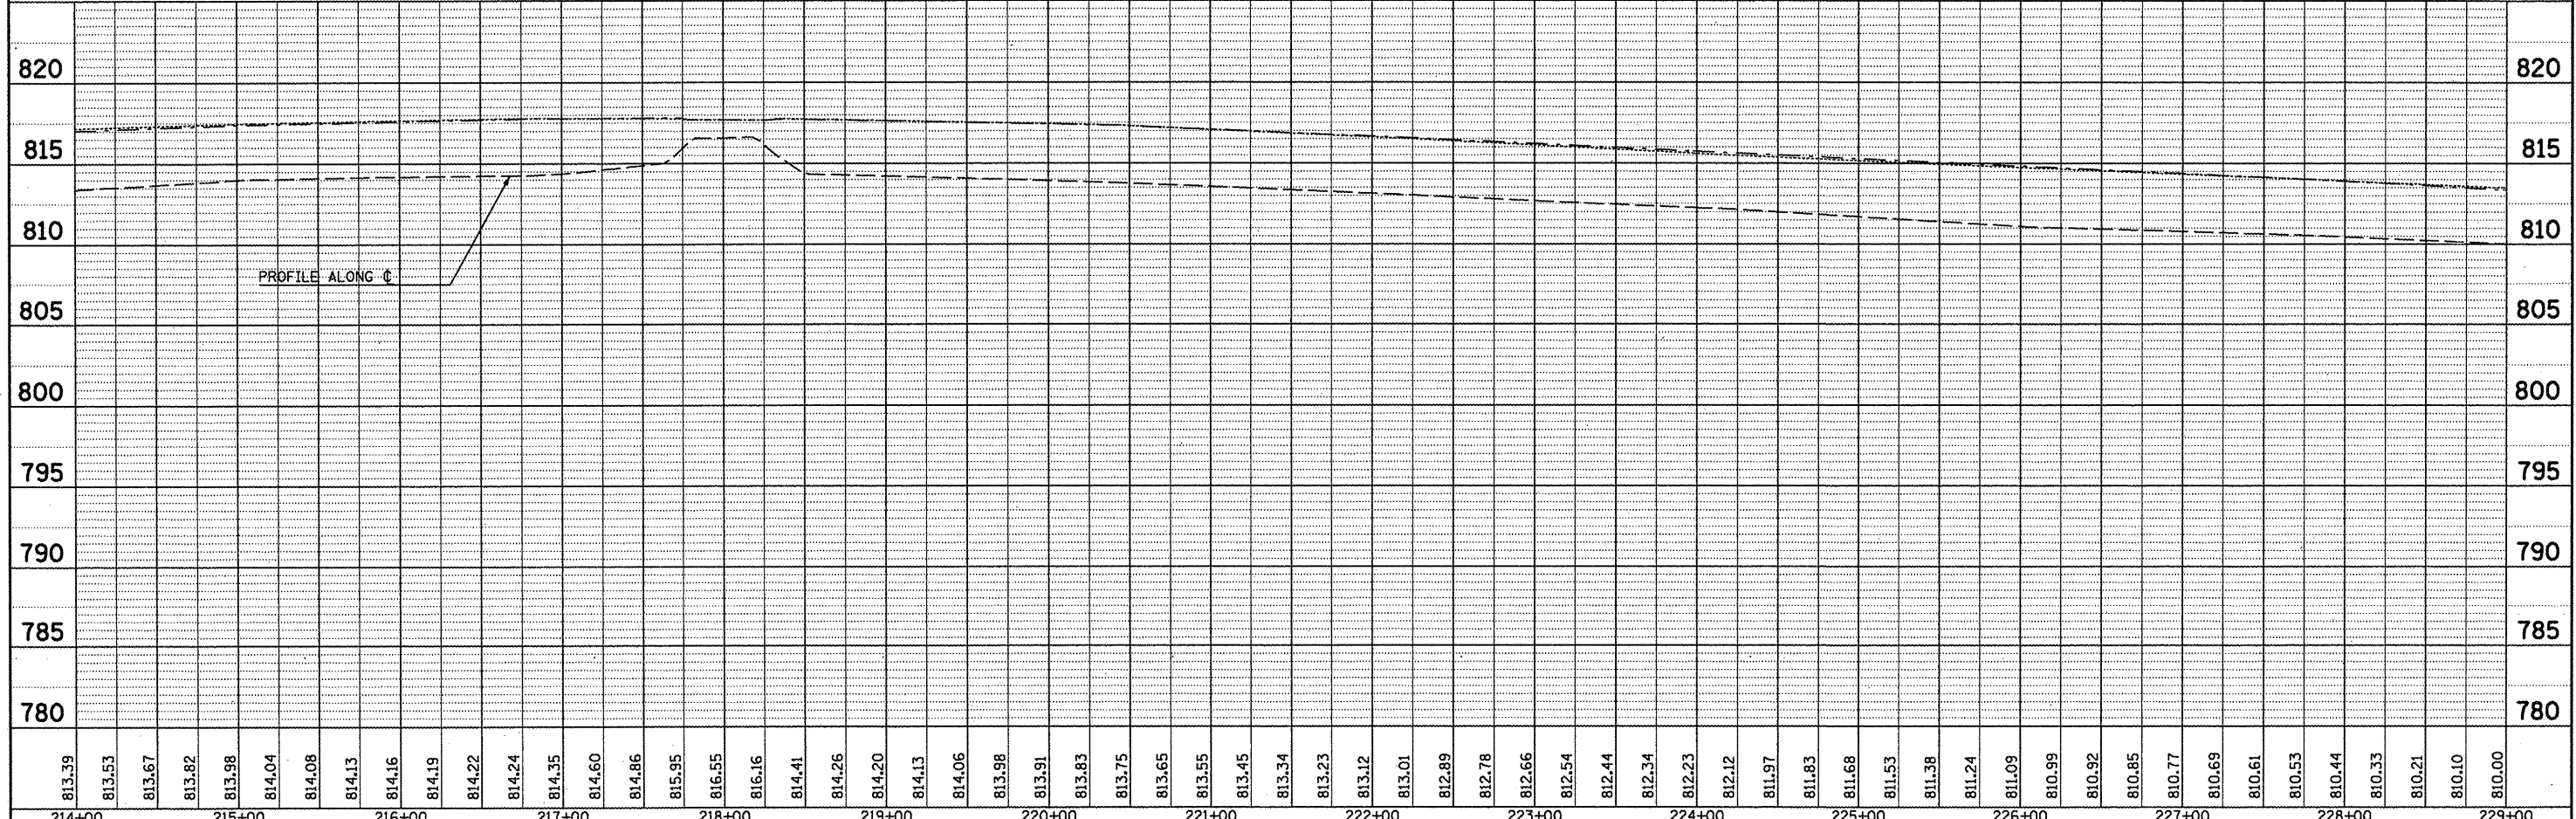

813.39	813.53	813.67	813.82	813.98	814.04	814.08	814.13	814.16	814.19	814.22	814.24	814.35	814.60	814.86	815.95	816.55	816.16	814.41	814.26	814.20	814.13	814.06	813.98	813.91	813.83	813.75	813.65	813.55	813.45	813.34	813.23	813.12	813.01	812.89	812.78	812.66	812.54	812.44	812.34	812.23	812.12	811.97	811.83	811.68	811.53	811.38	811.24	811.09	810.99	810.92	810.85	810.77	810.69	810.61	810.53	810.44	810.33	810.21	810.10	810.00
214+00	215+00	216+00	217+00	218+00	219+00	220+00	221+00	222+00	223+00	224+00	225+00	226+00	227+00	228+00	229+00	

FILE NAME =
 USER NAME = keyrnb
 DESIGNED -
 DRAWN -
 CHECKED -
 DATE -

DESIGNED -
 REVISIONS -
 REVISIONS -
 REVISIONS -
 REVISIONS -
 REVISIONS -

STATE OF ILLINOIS
DEPARTMENT OF TRANSPORTATION

REVISED SHEET
6-6-11
 PLAN AND PROFILE
 SCALE: SHEET NO. OF SHEETS STA. TO STA.

F.A.I. RTE.	SECTION	COUNTY	TOTAL SHEETS	SHEET NO.
74	FY11 HSIP-5	MCLEAN	101	28
CONTRACT NO. 70927			ILLINOIS FED. AID PROJECT	