
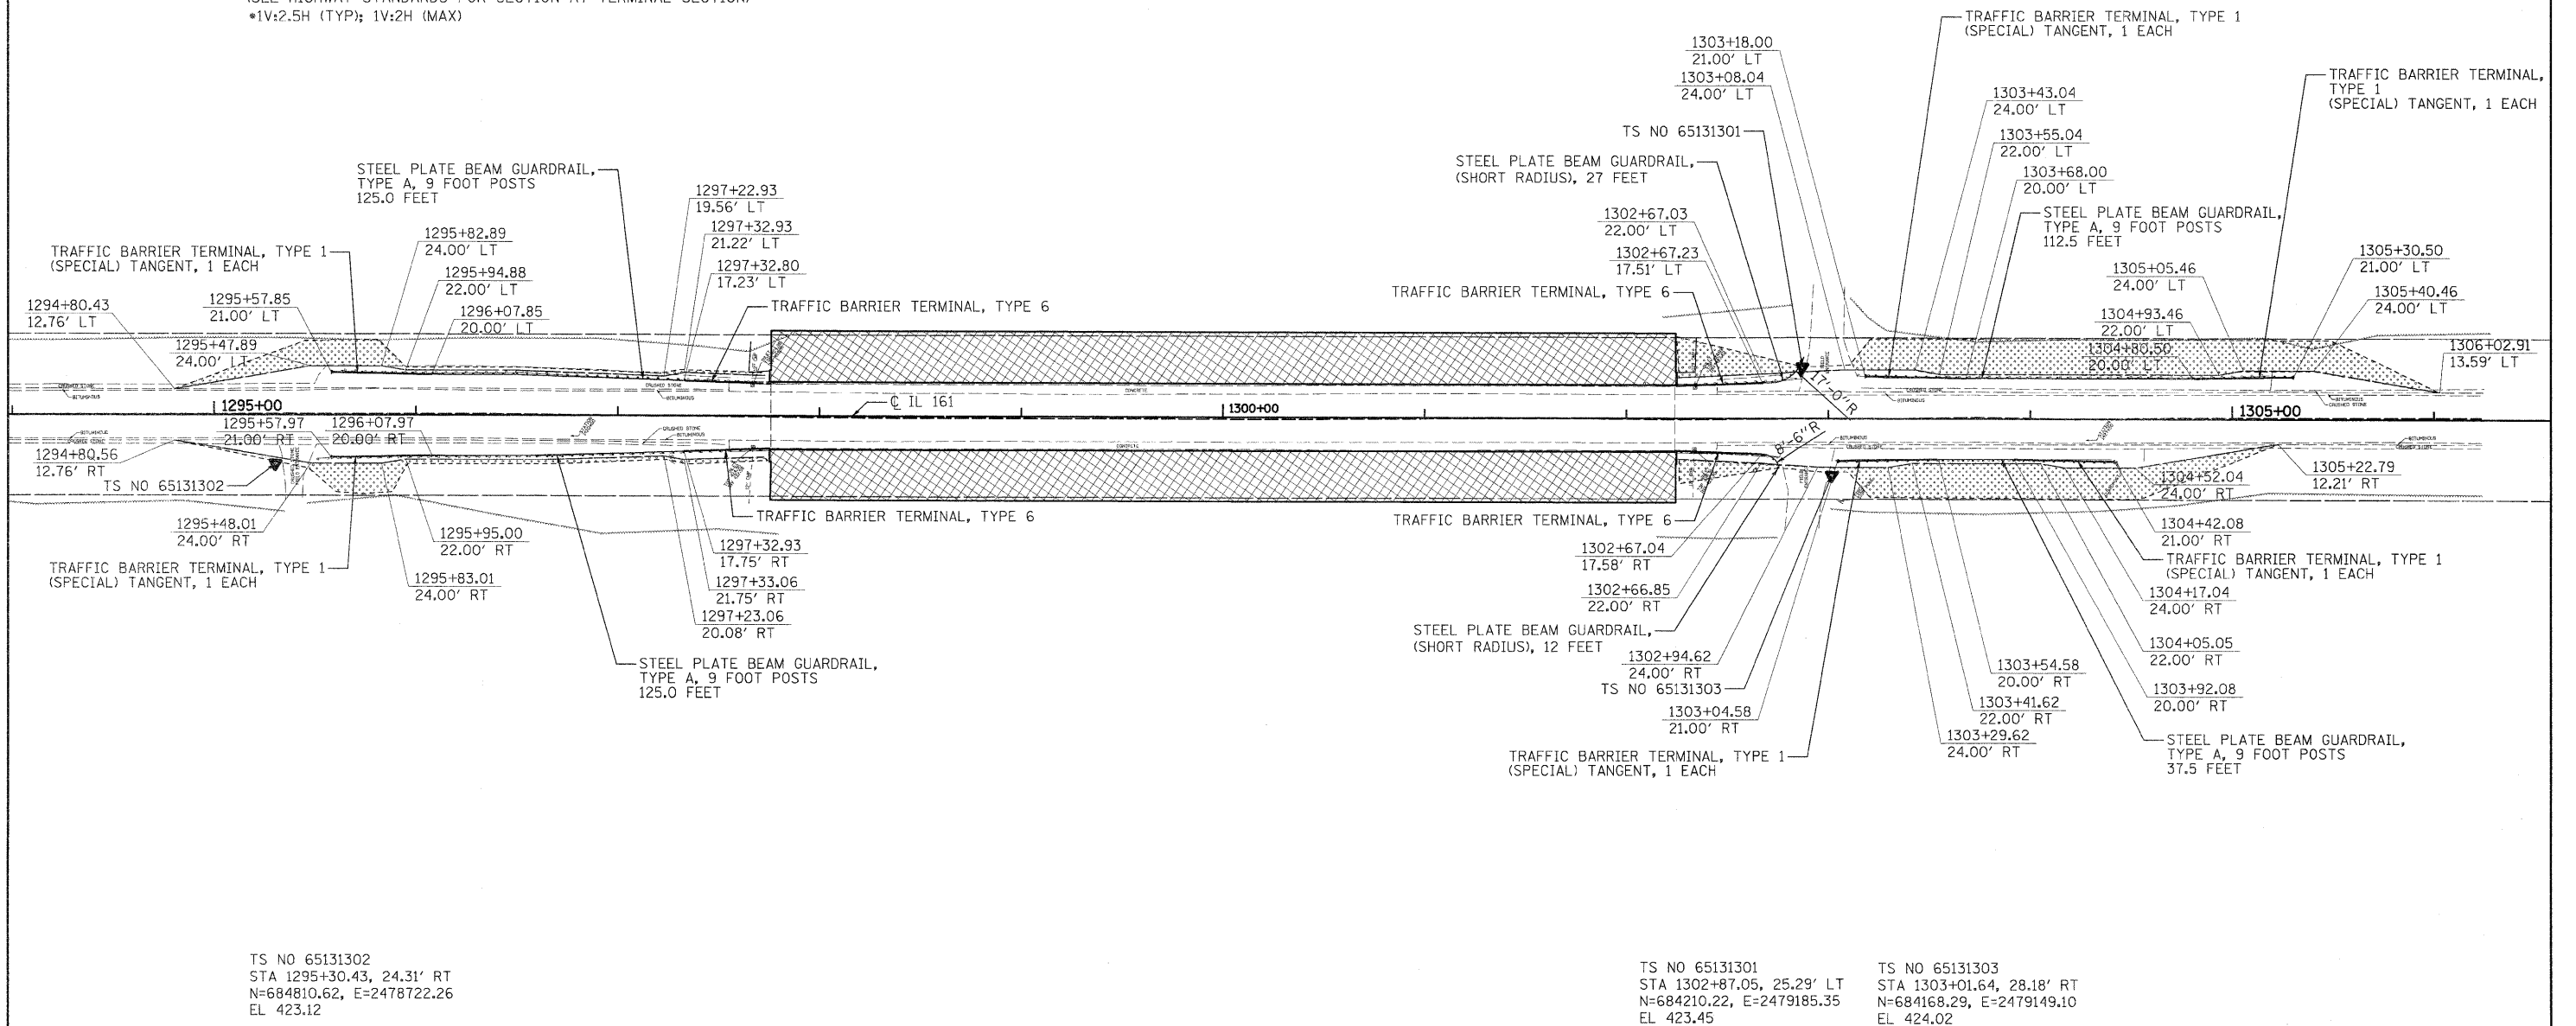


TYPICAL SPBGR SECTION WITH 1:2.5 SLOPE

(SEE HIGHWAY STANDARDS FOR SECTION AT TERMINAL SECTION)
 *1V:2.5H (TYP); 1V:2H (MAX)

- LEGEND**
- PRIMARY HAZARD
 - SECONDARY HAZARD
 - SEEDING & EROSION CONTROL BLANKET
 - APPARENT EXISTING RIGHT OF WAY
 - EXISTING GUARDRAIL
 - PROPOSED STEEL PLATE BEAM GUARDRAIL (OF THE TYPE SPECIFIED)
 - TRAFFIC BARRIER TERMINAL, TYPE 1 (SPECIAL) TANGENT
 - TRAFFIC BARRIER TERMINAL, TYPE 1 (SPECIAL) FLARED
 - PROPOSED AGGREGATE SHOULDER
 - APPROX. LIMITS OF CONSTRUCTION
 - DITCH RE-GRADING (INCLUDED IN EARTHWORK)

ALIGNMENTS DEVELOPED FOR INDIVIDUAL LOCATION STATIONING ARE ARBITRARY AND DO NOT REPRESENT THE ACTUAL STATIONING OF IL 161. ARBITRARY STATIONING WAS USED IN ALL STATION / OFFSET LABELS FOR THIS PROJECT.

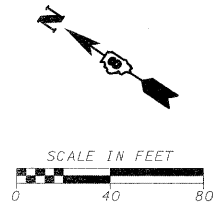

TS NO 65131302
 STA 1295+30.43, 24.31' RT
 N=684810.62, E=2478722.26
 EL 423.12

TS NO 65131301
 STA 1302+87.05, 25.29' LT
 N=684210.22, E=2479185.35
 EL 423.45

TS NO 65131303
 STA 1303+01.64, 28.18' RT
 N=684168.29, E=2479149.10
 EL 424.02

FILE NAME =	USER NAME = .USERDESCR.	DESIGNED - DLD	REVISED -	STATE OF ILLINOIS DEPARTMENT OF TRANSPORTATION	LOCATION 13 (S.N. 014-0010) BRIDGE-GERMANTOWN	F.A.P. RTE.	SECTION	COUNTY	TOTAL SHEETS	SHEET NO.	
h:\6513\dot db ver\6513.03 wo 3\oadid.sh	eta\0873E78-SHT-PLAN_13-19.dgn	DRAWN - DLD	REVISED -			805	DB GUARDRAIL UPDATE 2011	VARIOUS	37	19	
	PLOT SCALE = 4x/2000' / IN.	CHECKED - BGH	REVISED -			F.A.S.					CONTRACT NO. 76E78
	PLOT DATE = 3/24/2011	DATE - 3/17/2011	REVISED -			795		ILLINOIS FED. AID PROJECT			
SCALE:						SHEET NO.	OF SHEETS	STA.	TO STA.		