
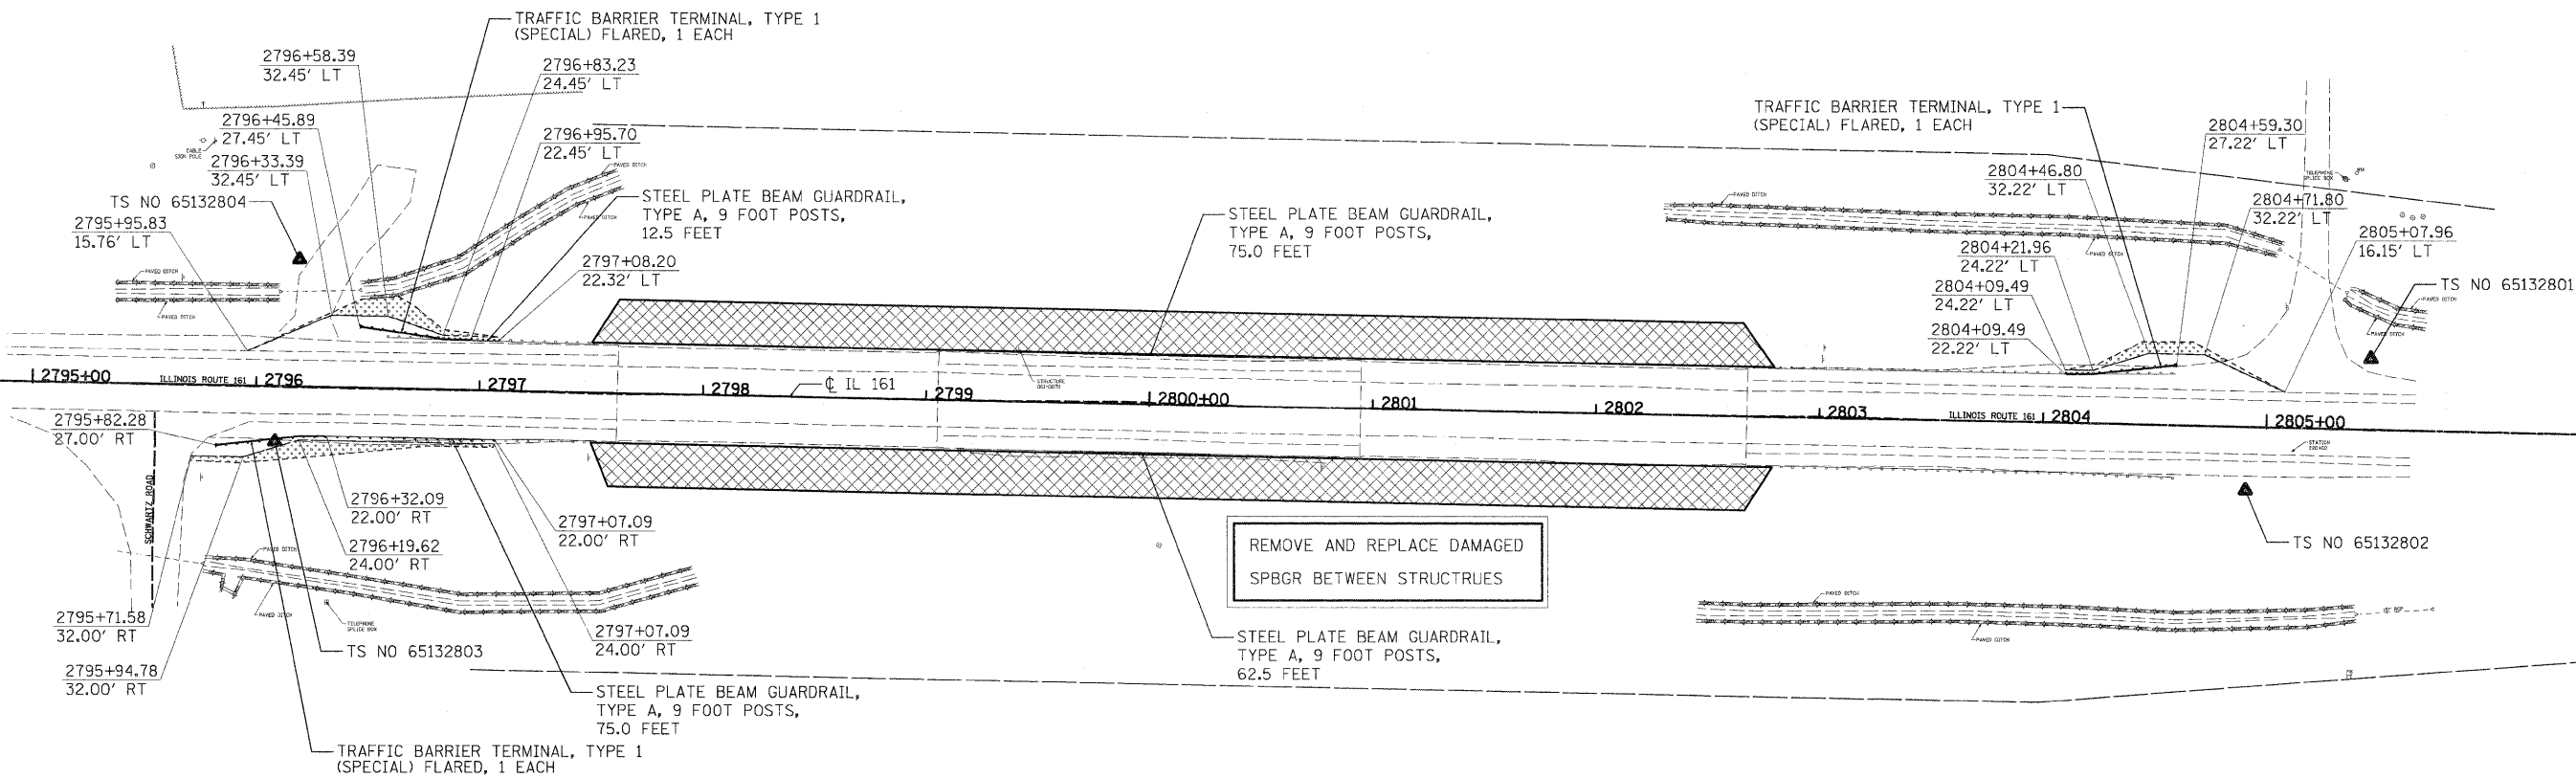


TYPICAL SPBGR SECTION WITH 1:2.5 SLOPE

(SEE HIGHWAY STANDARDS FOR SECTION AT TERMINAL SECTION)
 •1V:2.5H (TYP); 1V:2H (MAX)

- LEGEND**
- PRIMARY HAZARD
 - SECONDARY HAZARD
 - SEEDING & EROSION CONTROL BLANKET
 - APPARENT EXISTING RIGHT OF WAY
 - EXISTING GUARDRAIL
 - PROPOSED STEEL PLATE BEAM GUARDRAIL (OF THE TYPE SPECIFIED)
 - TRAFFIC BARRIER TERMINAL, TYPE 1 (SPECIAL) TANGENT
 - TRAFFIC BARRIER TERMINAL, TYPE 1 (SPECIAL) FLARED
 - PROPOSED AGGREGATE SHOULDER
 - APPROX. LIMITS OF CONSTRUCTION
 - DITCH RE-GRADING (INCLUDED IN EARTHWORK)

ALIGNMENTS DEVELOPED FOR INDIVIDUAL LOCATION STATIONING ARE ARBITRARY AND DO NOT REPRESENT THE ACTUAL STATIONING OF IL 161. ARBITRARY STATIONING WAS USED IN ALL STATION / OFFSET LABELS FOR THIS PROJECT.

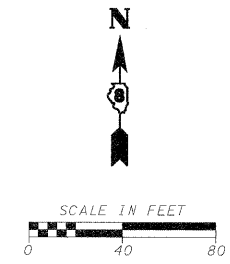

TS NO 65132803
 STA 2796+03.85, 24.84' RT
 N=677460.87, E=776283.60
 EL 495.09

TS NO 65132804
 STA 2796+18.43, 57.05' LT
 N=677542.55, E=776294.79
 EL 494.53

TS NO 65132802
 STA 2804+91.13, 28.28' RT
 N=677440.03, E=777165.64
 EL 490.36

TS NO 65132801
 STA 2805+46.21, 31.98' LT
 N=677499.19, E=777221.90
 EL 490.22

FILE NAME =	USER NAME = USERCESDR	DESIGNED - DLD	REVISED -	STATE OF ILLINOIS DEPARTMENT OF TRANSPORTATION	LOCATION 28 (S.N. 061-0070 & S.N. 061-0071) BRIDGES-EAST OF CENTRALIA			F.A.P. RTE.	SECTION	COUNTY	TOTAL SHEETS	SHEET NO.	
hr\6513.dwg	ts\0873E78-SHT-PLAN_28-35.dgn	DRAWN - DLD	REVISED -					805	DB GUARDRAIL UPDATE 2011	VARIOUS	37	35	
	PLOT SCALE = 40.0000' / 1" IN.	CHECKED - BGH	REVISED -					F.A.S.					CONTRACT NO. 76E78
	PLOT DATE = 3/24/2011	DATE - 3/17/2011	REVISED -					795					ILLINOIS FED. AID PROJECT
					SCALE:	SHEET NO.	OF SHEETS	STA.	TO STA.				