
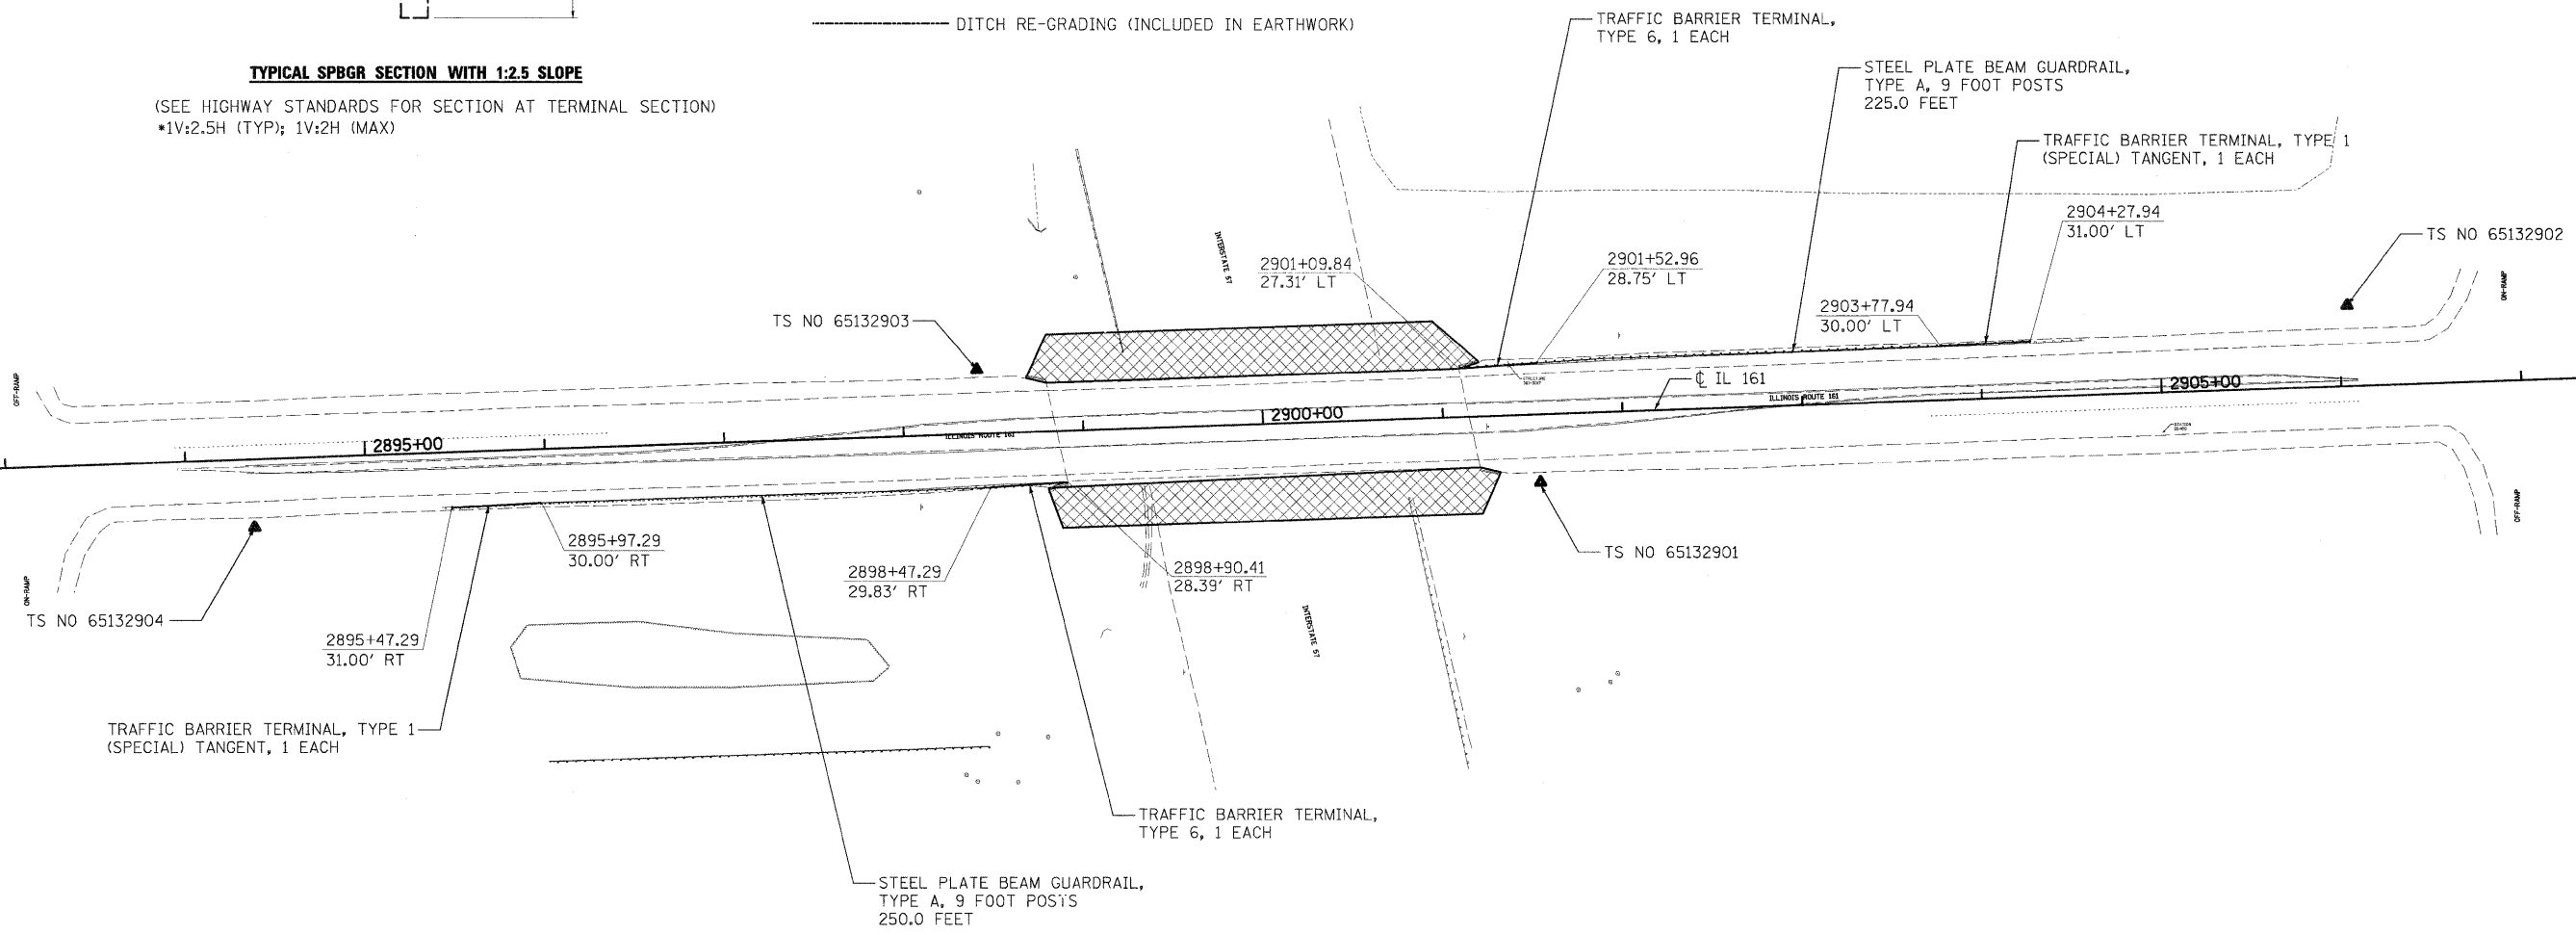


TYPICAL SPBGR SECTION WITH 1:2.5 SLOPE
 (SEE HIGHWAY STANDARDS FOR SECTION AT TERMINAL SECTION)
 •1V:2.5H (TYP); 1V:2H (MAX)

- LEGEND**
- PRIMARY HAZARD
 - SECONDARY HAZARD
 - SEEDING & EROSION CONTROL BLANKET
 - APPARENT EXISTING RIGHT OF WAY
 - EXISTING GUARDRAIL
 - PROPOSED STEEL PLATE BEAM GUARDRAIL (OF THE TYPE SPECIFIED)
 - TRAFFIC BARRIER TERMINAL, TYPE 1 (SPECIAL) TANGENT
 - TRAFFIC BARRIER TERMINAL, TYPE 1 (SPECIAL) FLARED
 - PROPOSED AGGREGATE SHOULDER
 - APPROX. LIMITS OF CONSTRUCTION
 - DITCH RE-GRADING (INCLUDED IN EARTHWORK)

ALIGNMENTS DEVELOPED FOR INDIVIDUAL LOCATION STATIONING ARE ARBITRARY AND DO NOT REPRESENT THE ACTUAL STATIONING OF IL 161. ARBITRARY STATIONING WAS USED IN ALL STATION / OFFSET LABELS FOR THIS PROJECT.

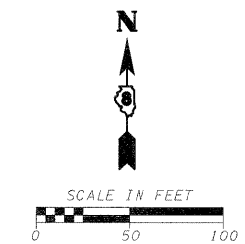

TS NO 65132904
 STA 2894+37.45, 38.34' RT
 N=675375.44, E=803837.53
 EL 563.18

TS NO 65132903
 STA 2898+41.87, 35.96' LT
 N=675463.95, E=804239.08
 EL 566.10

TS NO 65132901
 STA 2901+53.09, 37.66' RT
 N=675401.34, E=804552.70
 EL 564.64

TS NO 65132902
 STA 2906+04.67, 45.00' LT
 N=675499.86, E=805001.08
 EL 556.07

FILE NAME =	USER NAME = .USERDESCR.	DESIGNED - DLD	REVISED -	STATE OF ILLINOIS DEPARTMENT OF TRANSPORTATION	LOCATION 29 (S.N. 061-0017) BRIDGE-EAST OF CENTRALIA	F.A.P. RTE.	SECTION	COUNTY	TOTAL SHEETS	SHEET NO.	
h:\6513\dat\88\var\6513.03\wo\3\oad\shets\0873E7B-SHT-PLAN_29-36.dgn	PLOT SCALE = 50:0000' / IN.	DRAWN - DLD	REVISED -			805	D8 GUARDRAIL UPDATE 2011	VARIOUS	37	36	
PLOT DATE = 3/24/2011	DATE - 3/17/2011	CHECKED - BGH	REVISED -			CONTRACT NO. 76E78					
		DATE - 3/17/2011	REVISED -			SCALE:	SHEET NO.	OF SHEETS	STA.	TO STA.	795