
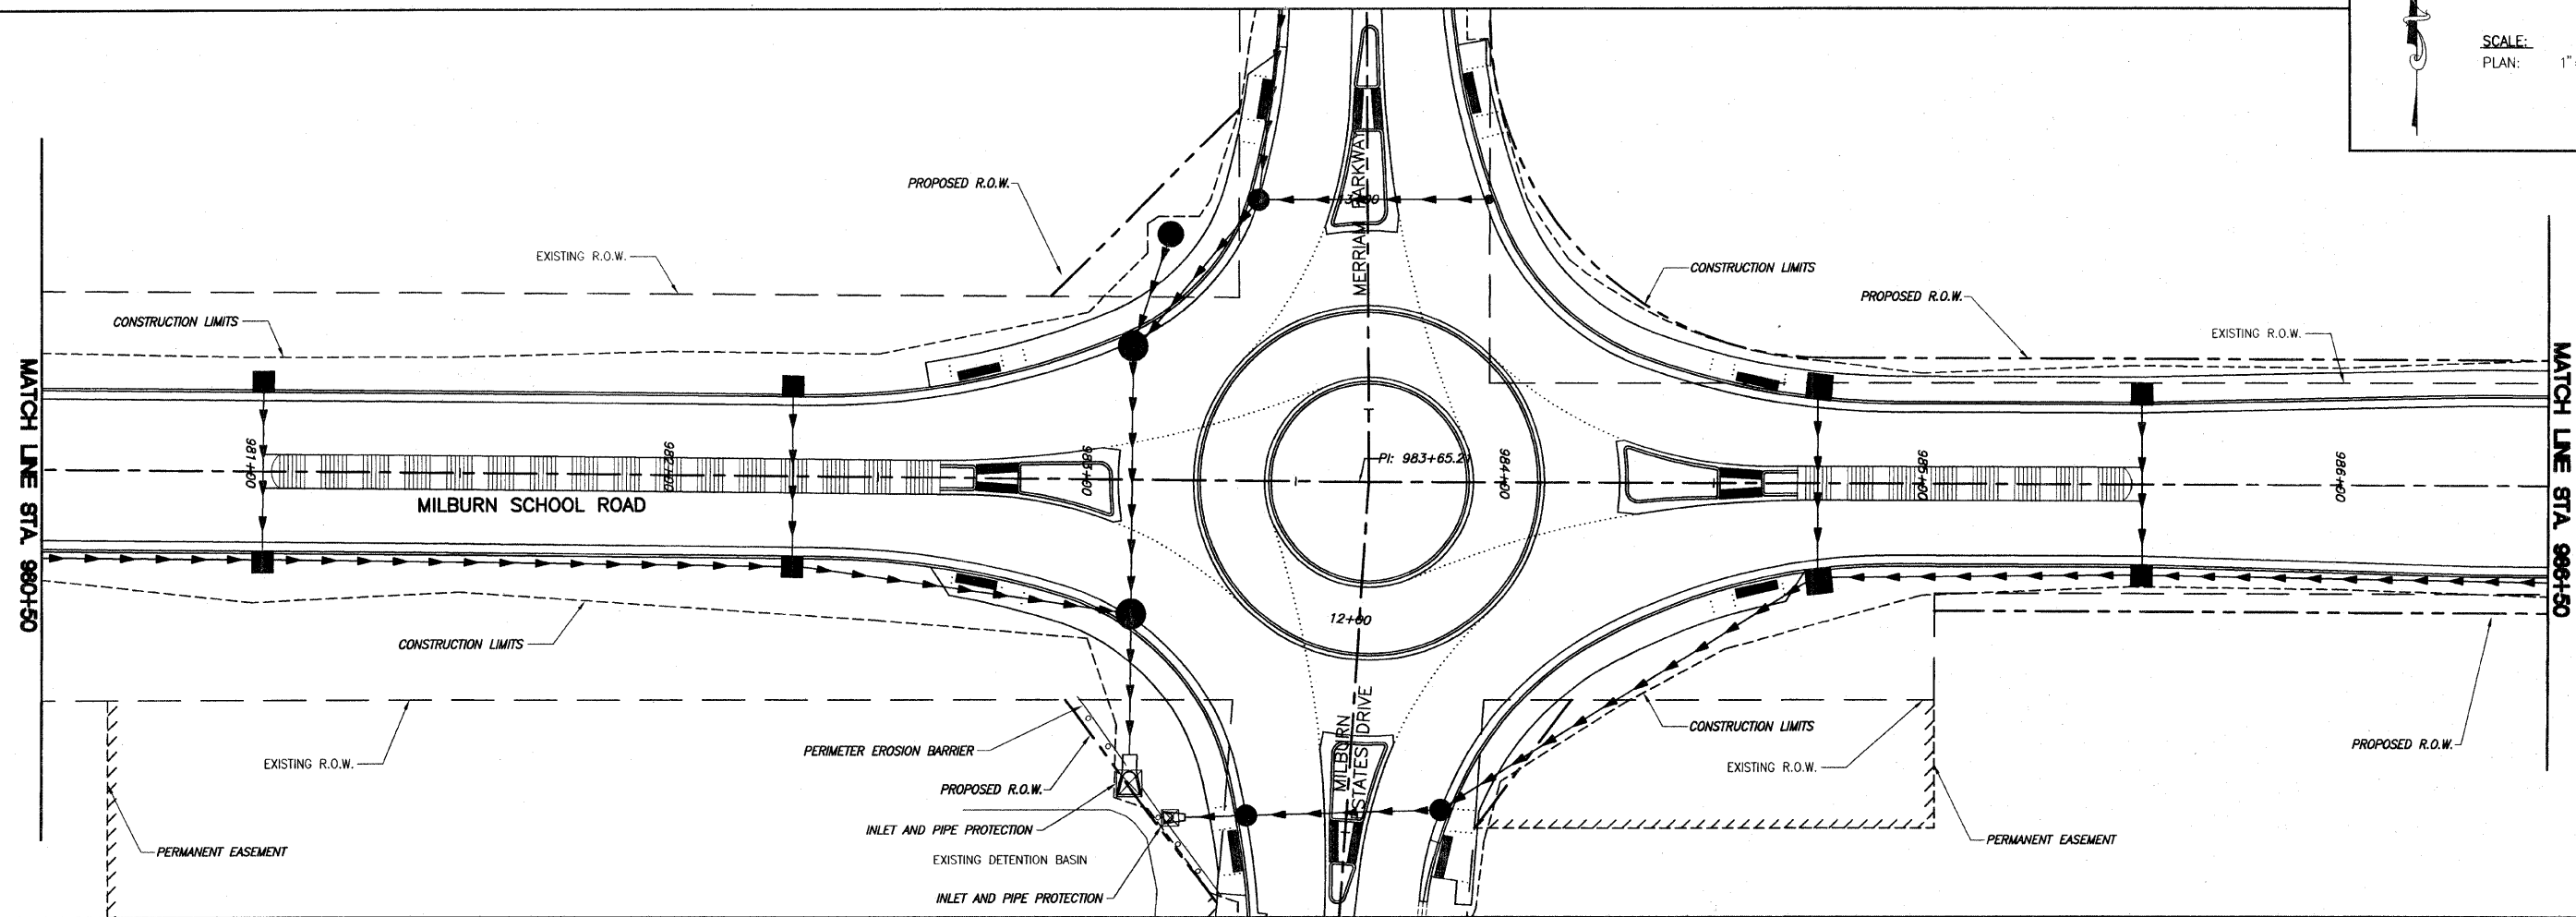
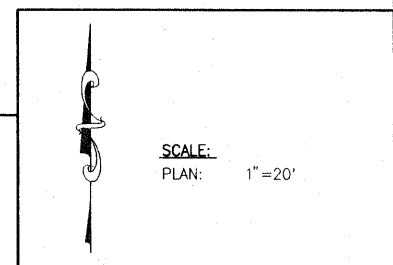


F.A.U. ROUTE	SECTION	COUNTY	TOTAL SHEETS	SHEET NUMBER
9148	06-00059-00-PV 08-00059-01-PV	ST. CLAIR	61	38
STA. 978+71.62		TO	STA. 986+50.00	
FEDERAL AID PROJECT			CONTRACT 97447	

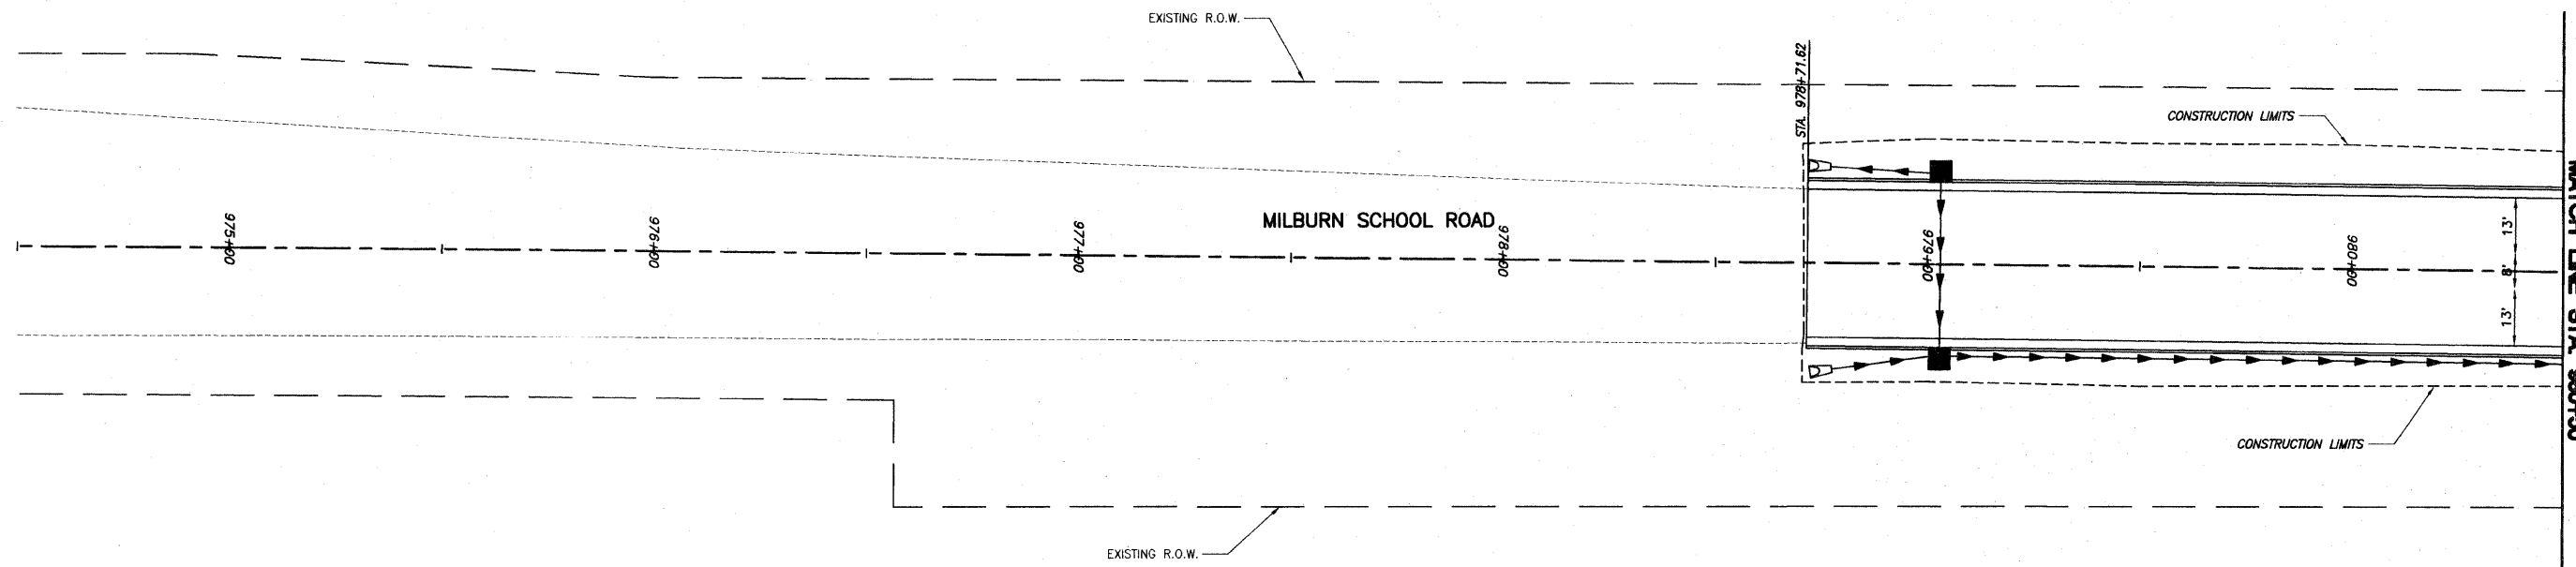

EROSION AND SEDIMENT CONTROL PLAN MILBURN SCHOOL ROAD IMPROVEMENTS ST. CLAIR COUNTY, ILLINOIS

K:\02018 - 07\02018 - Milburn School Road - Phase 2\dwg\08 - EROSION CONTROL.dwg, 11/2/2010 1:32:22 PM, Printed by M.A.L.