



F.A.U. ROUTE	SECTION	COUNTY	TOTAL SHEETS	SHEET NUMBER
9148	06-00059-00-PV 08-00059-01-PV	ST. CLAIR	61	40
STA. 998+50.00		TO		STA. 1010+00.00
FEDERAL AID PROJECT			CONTRACT 97447	

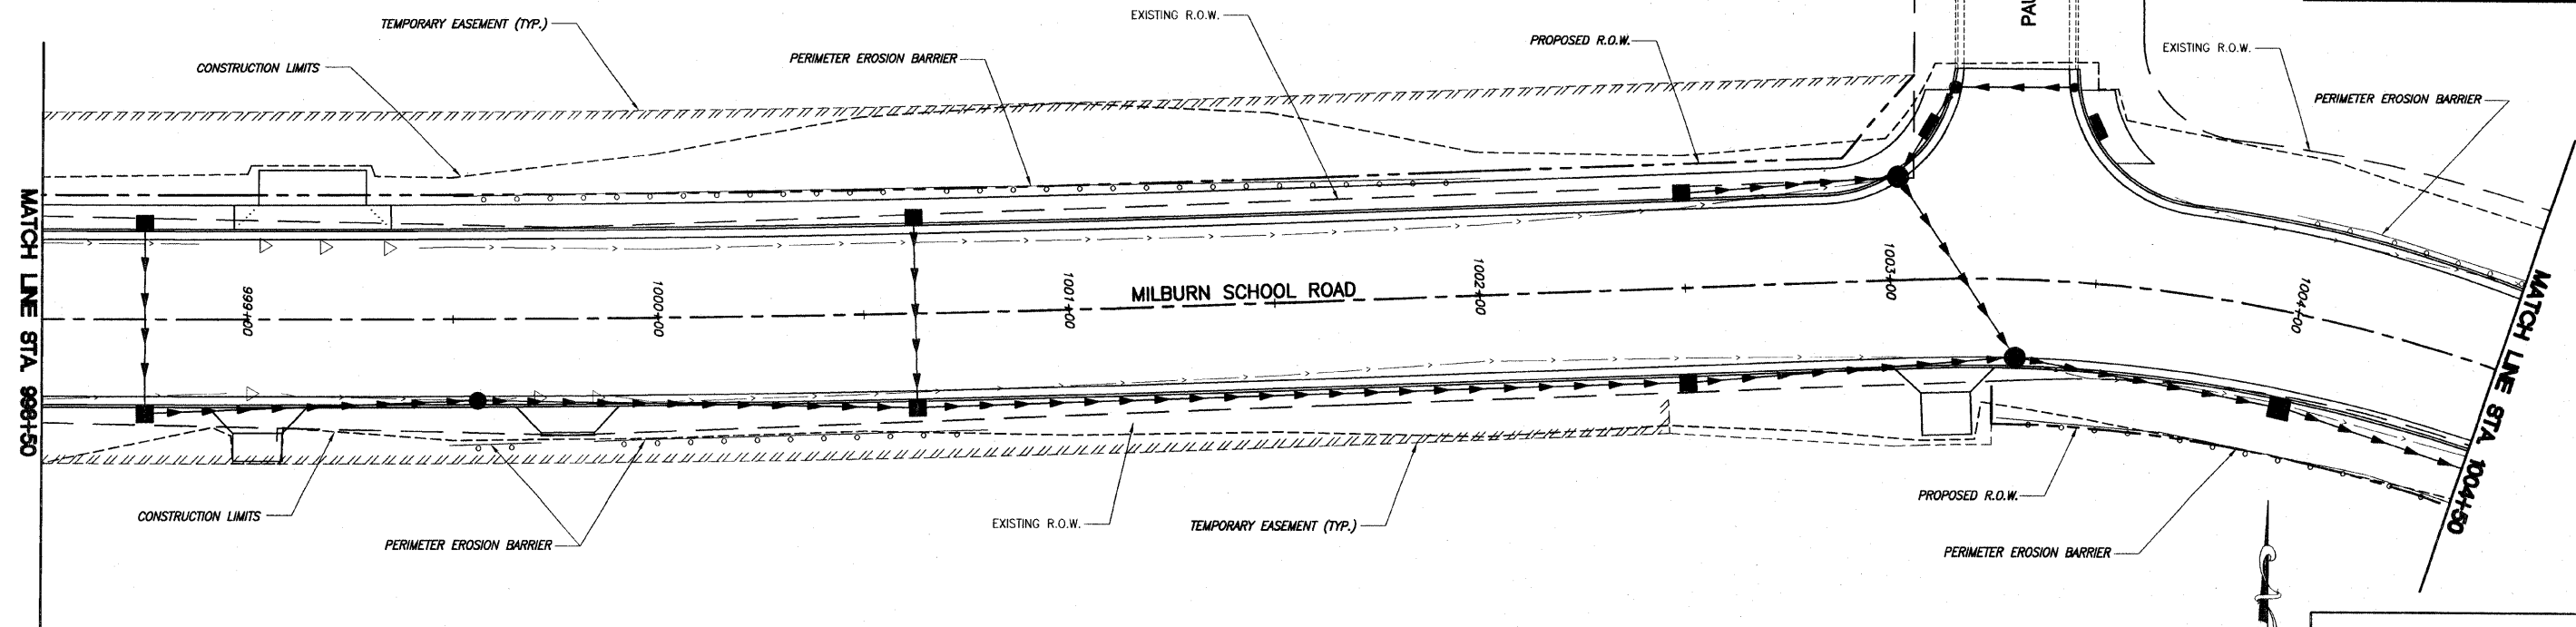

SCALE:  
PLAN: 1" = 20'

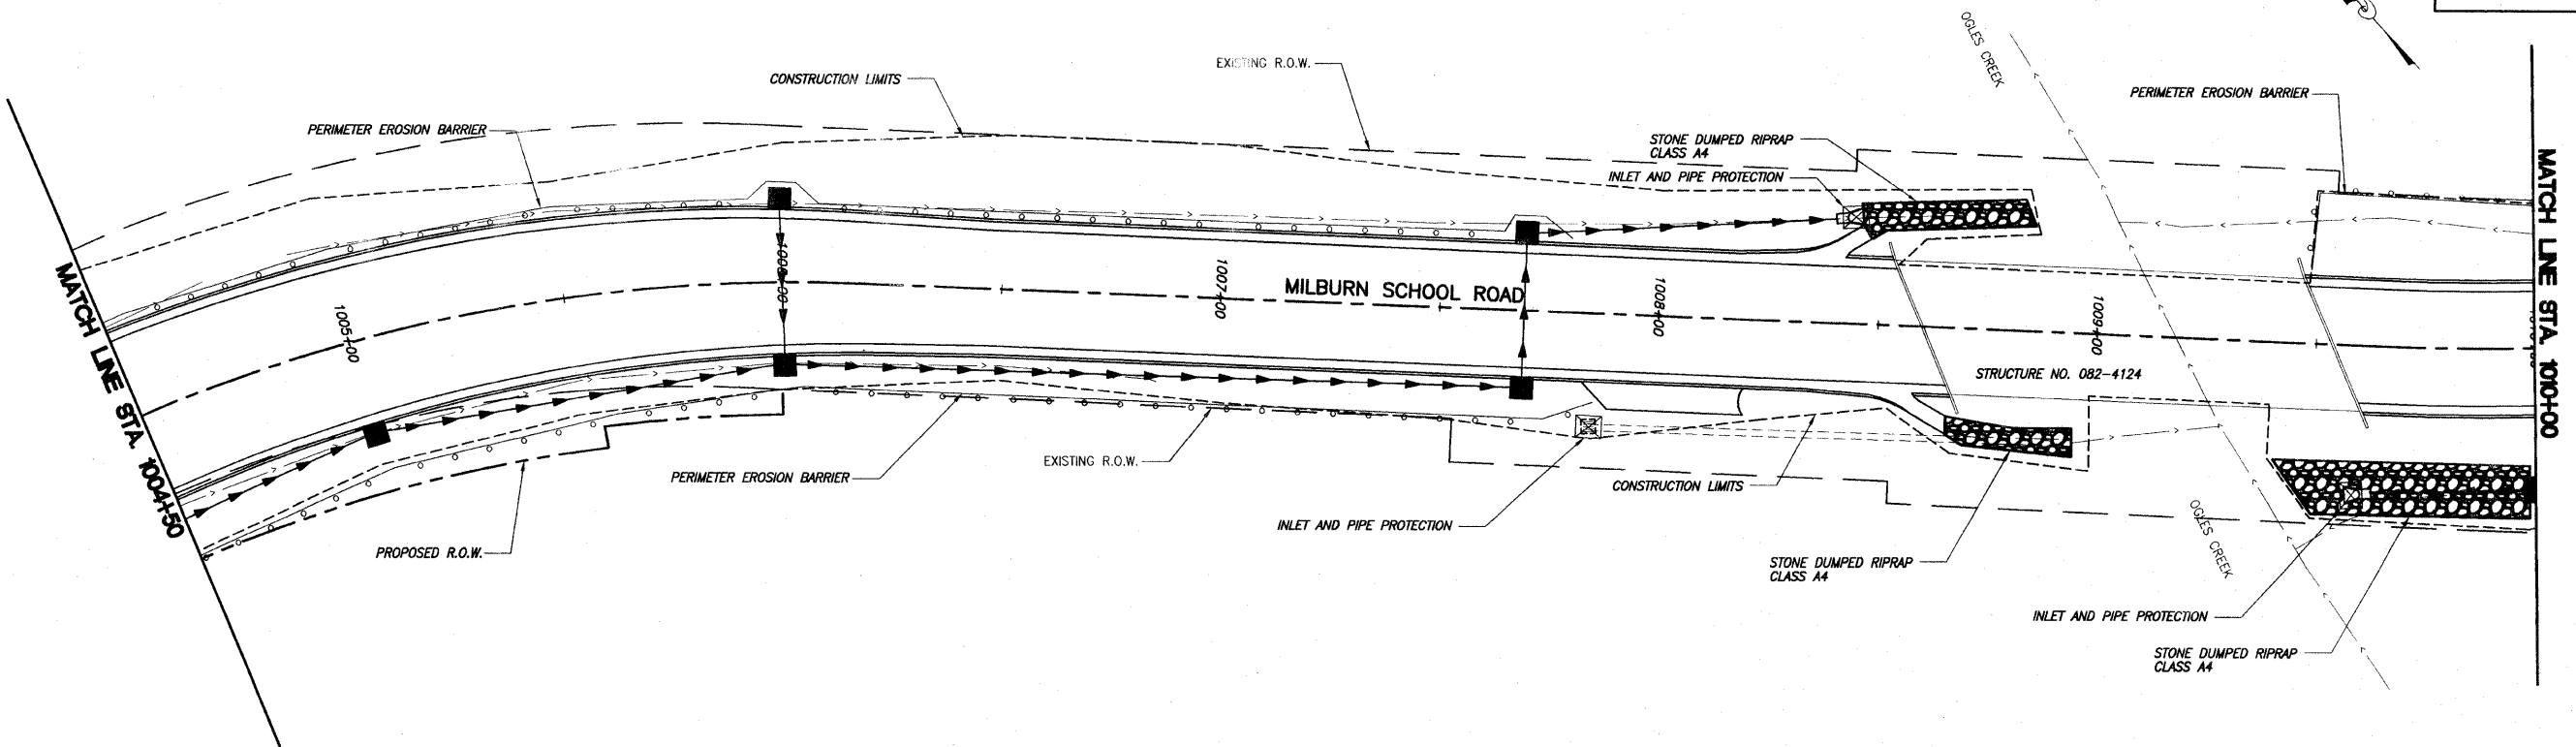

K:\2008 - 07\0810 - Milburn School Road - Plans\2-Lines\08 - EROSION CONTROL.dwg, 11/15/09 1:30:25 PM, Plotter: HP M-PL