

F.A.U. RTE.	SECTION	COUNTY	TOTAL SHEETS	SHEET NO.
9302	08-00047-00-PV	MONROE	27	1
FED ROAD DIST NO.		ILLINOIS	FED. AID PROJECT	
		CONTRACT NO. 97467		

INDEX OF SHEETS


SHEET NO.	ITEM
1	COVER SHEET
2	GENERAL NOTES & HIGHWAY STANDARDS
3	SUMMARY OF QUANTITIES
4-5	TYPICAL SECTIONS
6	SCHEDULES
7	PLAN AND PROFILE SHEET
8-10	STAGING & TRAFFIC CONTROL SHEETS
11	EROSION & SEDIMENT CONTROL SHEET
12	DRAINAGE PLAN AND PROFILE SHEET
13	RIGHT OF WAY SHEET
14	INTERSECTION DETAIL SHEET
15	PAVEMENT MARKING & SIGNAGE PLAN
16-18	TRAFFIC SIGNAL PLANS
19	PAVEMENT REMOVAL SHEET
20-21	CONSTRUCTION DETAILS
22-27	CROSS SECTIONS

STATE OF ILLINOIS
DEPARTMENT OF TRANSPORTATION
PLANS FOR PROPOSED
CITY OF COLUMBIA
ILLINOIS ROUTE 3 (FAP 312)
& SOUTH MAIN STREET (FAU 9302)
INTERSECTION IMPROVEMENTS
SECTION 08-00047-00-PV
MONROE COUNTY

PROJECT NO. CMM-5011 (282)
JOB NO. C-98-358-09

SOUTH MAIN STREET
ROADWAY CLASSIFICATION = MINOR ARTERIAL
DESIGN SPEED = 30 MPH
CURRENT ADT = 7,600
DESIGN YEAR ADT (2020) = 8,400

ILLINOIS ROUTE 3
ROADWAY CLASSIFICATION = PRINCIPAL ARTERIAL
DESIGN SPEED = 45 MPH
CURRENT ADT = 28,500
DESIGN YEAR ADT (2020) = 31,500

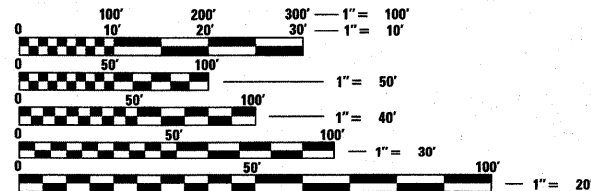


FULL SIZE PLANS HAVE BEEN PREPARED USING STANDARD ENGINEERING SCALES. REDUCED SIZED PLANS WILL NOT CONFORM TO STANDARD SCALES. IN MAKING MEASUREMENTS ON REDUCED PLANS, THE ABOVE SCALES MAY BE USED.

J.U.L.I.E.
JOINT UTILITY LOCATION INFORMATION FOR EXCAVATION
1-800-892-0123


SCALE IN FEET

PLAN	1"=20'
PROFILE	1"=20' (HORIZ) 1"=5' (VERT)
CROSS SECTION	1"=10' (HORIZ) 1"=5' (VERT)

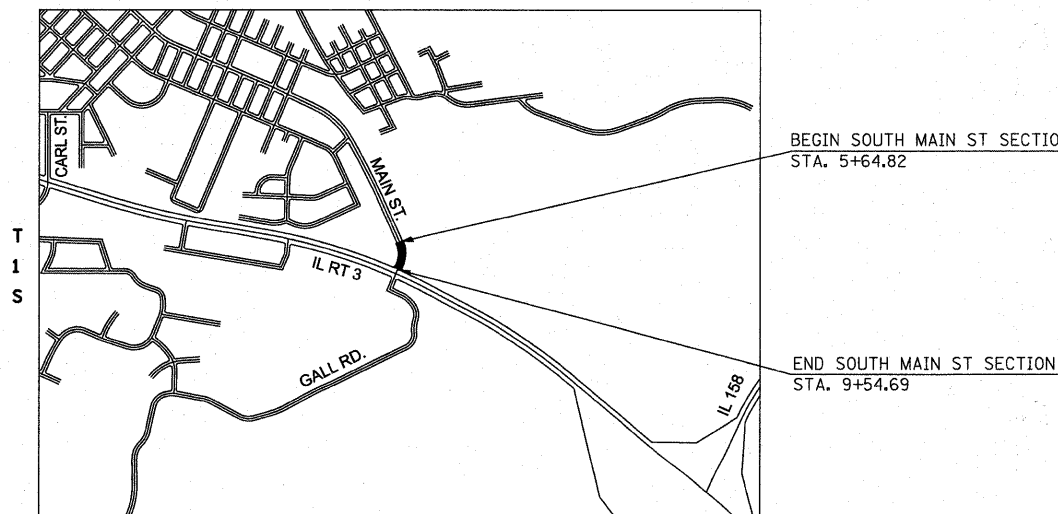

LOCATION MAP
SCALE 1"=1000'

NET LENGTH OF PROJECT: 389.9' (0.074 MILES)

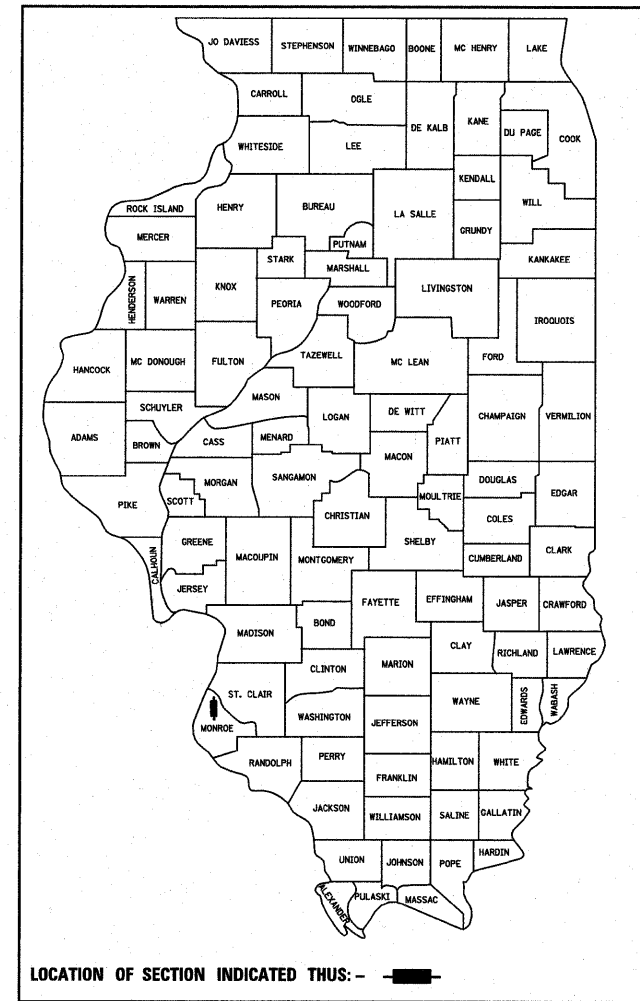

LOCATION OF SECTION INDICATED THUS: - ■ -


STATE OF ILLINOIS
DEPARTMENT OF TRANSPORTATION
DIVISION OF HIGHWAYS

APPROVED 4/20 2011
Kevin Hutchinson
KEVIN HUTCHINSON MAYOR OF COLUMBIA

SUBMITTED 4-26-11 2011
Mary C. Lame
DISTRICT & PROJECT IMPLEMENTATION ENGINEER

PASSED 4-26 2011
Mary C. Lame
MARY C. LAME, P.E. DEPUTY DIRECTOR OF HIGHWAYS REGION FIVE ENGINEER

**PRINTED BY THE AUTHORITY
OF THE STATE OF ILLINOIS**

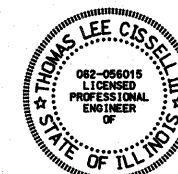

EXPIRES 11-30-2011

Thomas L. Cissell DATE: 4/22/2011
THOMAS L. CISSELL, PE
P.E. NO. 062-056015

