
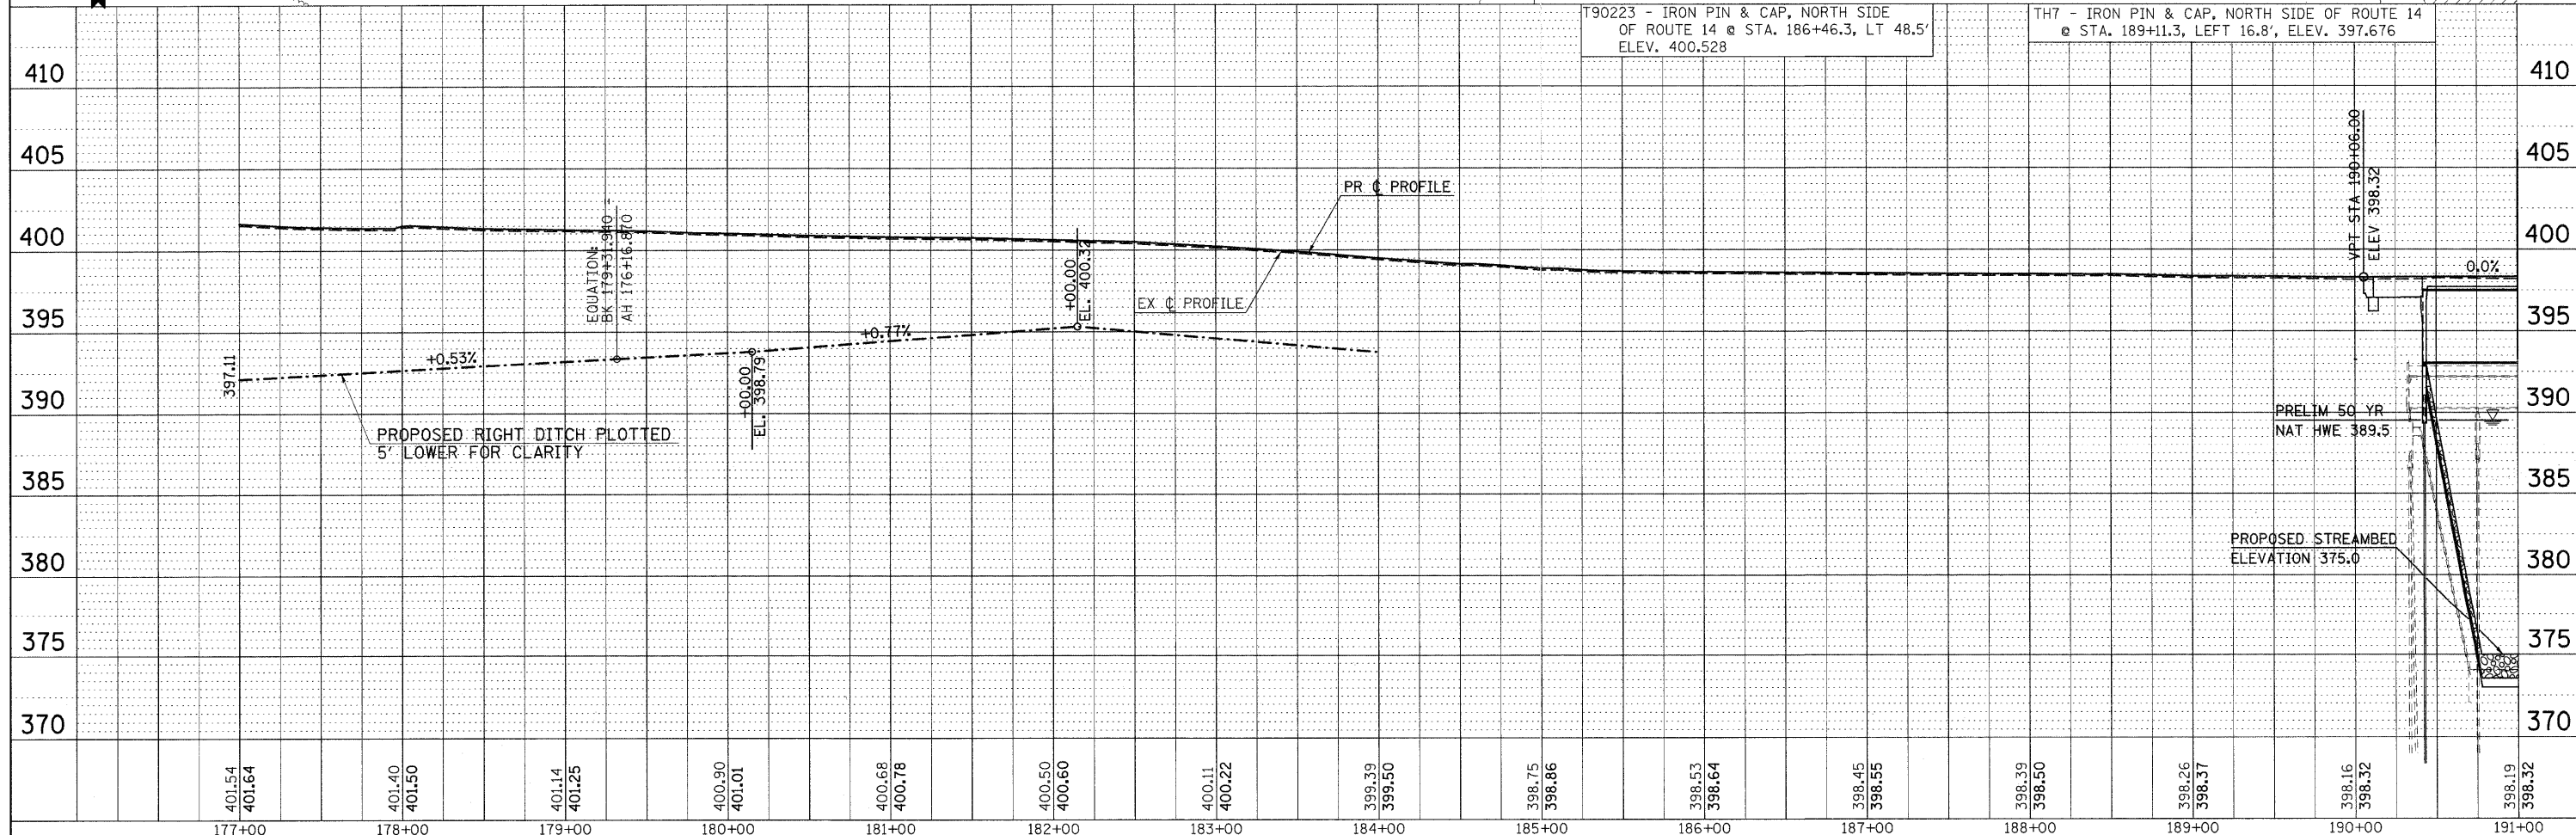


PLAN
 DATE: _____ BY: _____
 SURVEYED _____
 PLOTTED _____
 NOTE BOOK _____
 NO. _____
 CHECKED _____
 DATE _____
 FILE NAME _____

PROFILE
 DATE: _____ BY: _____
 SURVEYED _____
 PLOTTED _____
 NOTE BOOK _____
 NO. _____
 CHECKED _____
 DATE _____
 FILE NAME _____

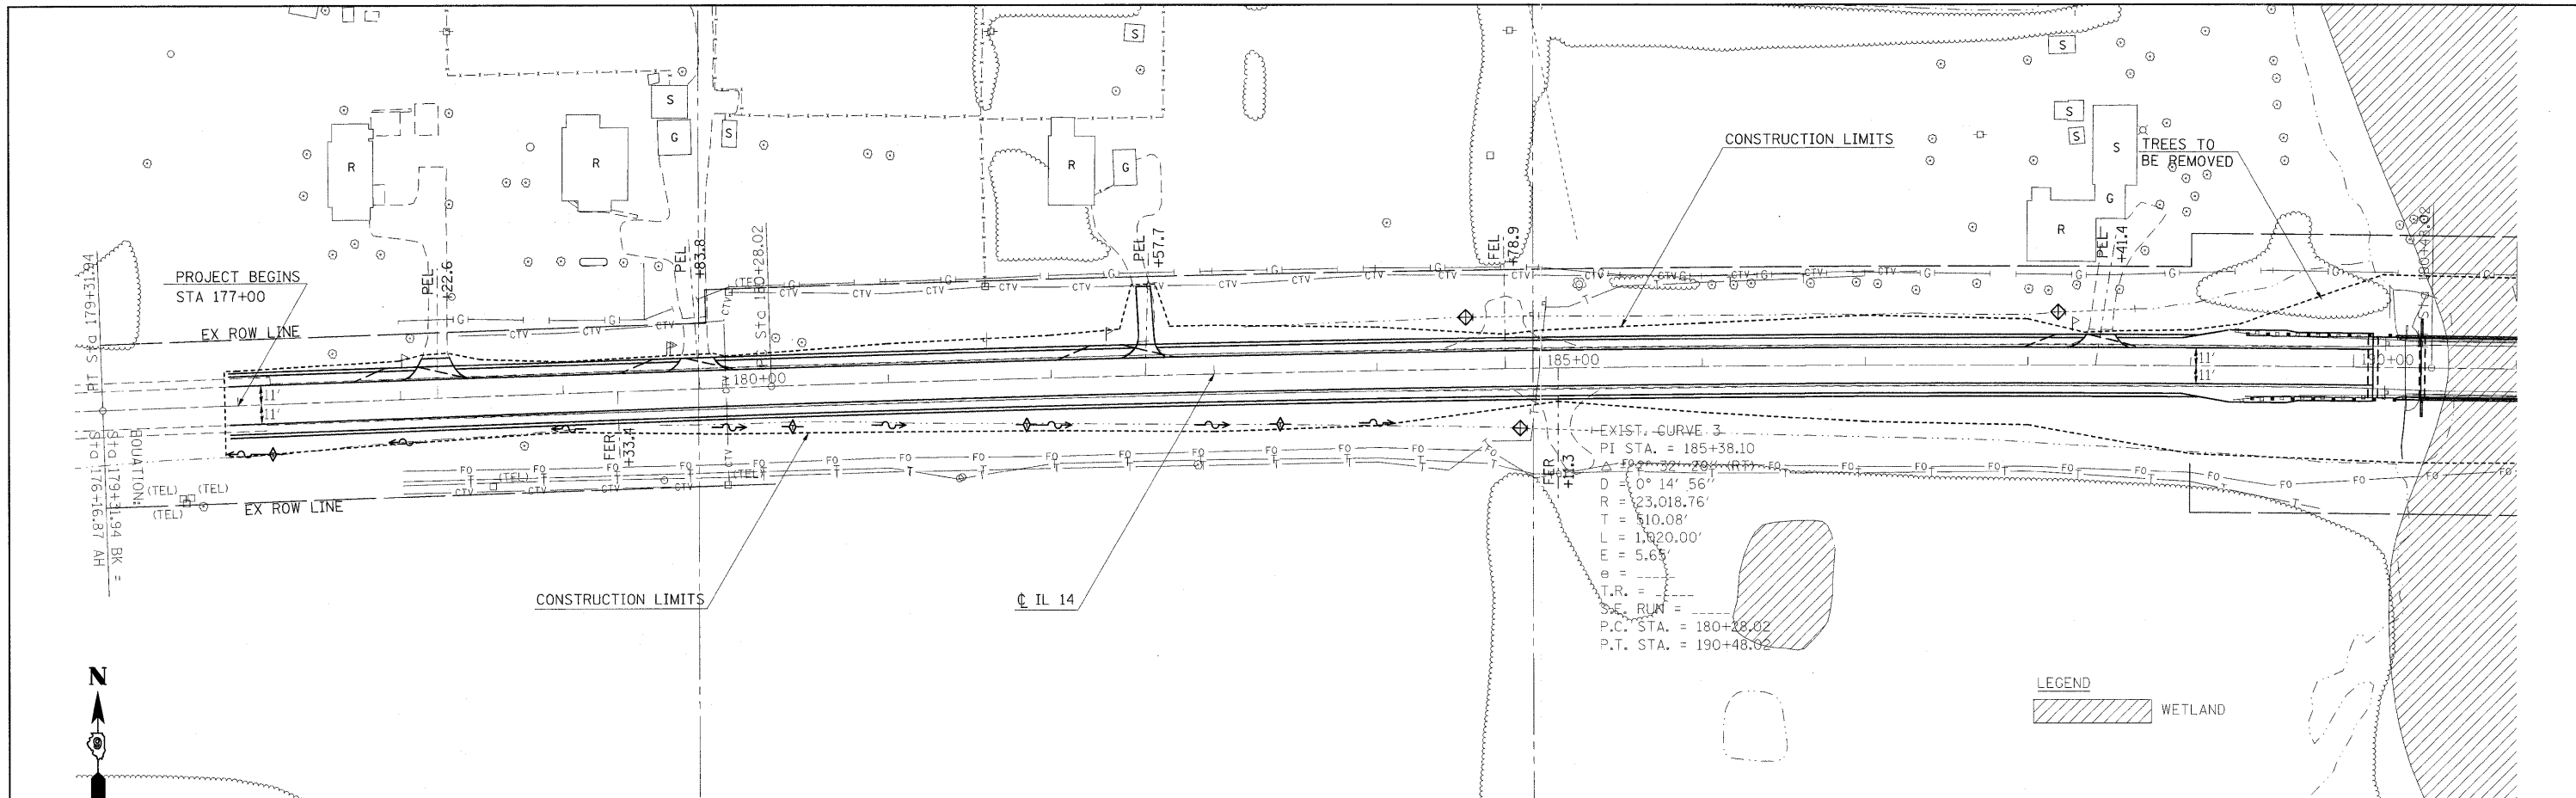

FILE NAME =	USER NAME = #USER#	DESIGNED -	REVISED -	STATE OF ILLINOIS DEPARTMENT OF TRANSPORTATION	IL ROUTE 14 EROSION CONTROL SHEET				F.A.P. RTE.	SECTION	COUNTY	TOTAL SHEETS	SHEET NO.	
#FILE#		DRAWN -	REVISED -		SCALE: 50	SHEET NO.	OF	SHEETS	STA. 177+00	TO STA. 191+00	869	(1-1,3,6)R-1,RS-3(1,3,6)B-2	299	69
		CHECKED -	REVISED -									CONTRACT NO. 98797		
		DATE -	REVISED -									FED. ROAD DIST. NO. ILLINOIS FED. AID PROJECT		