
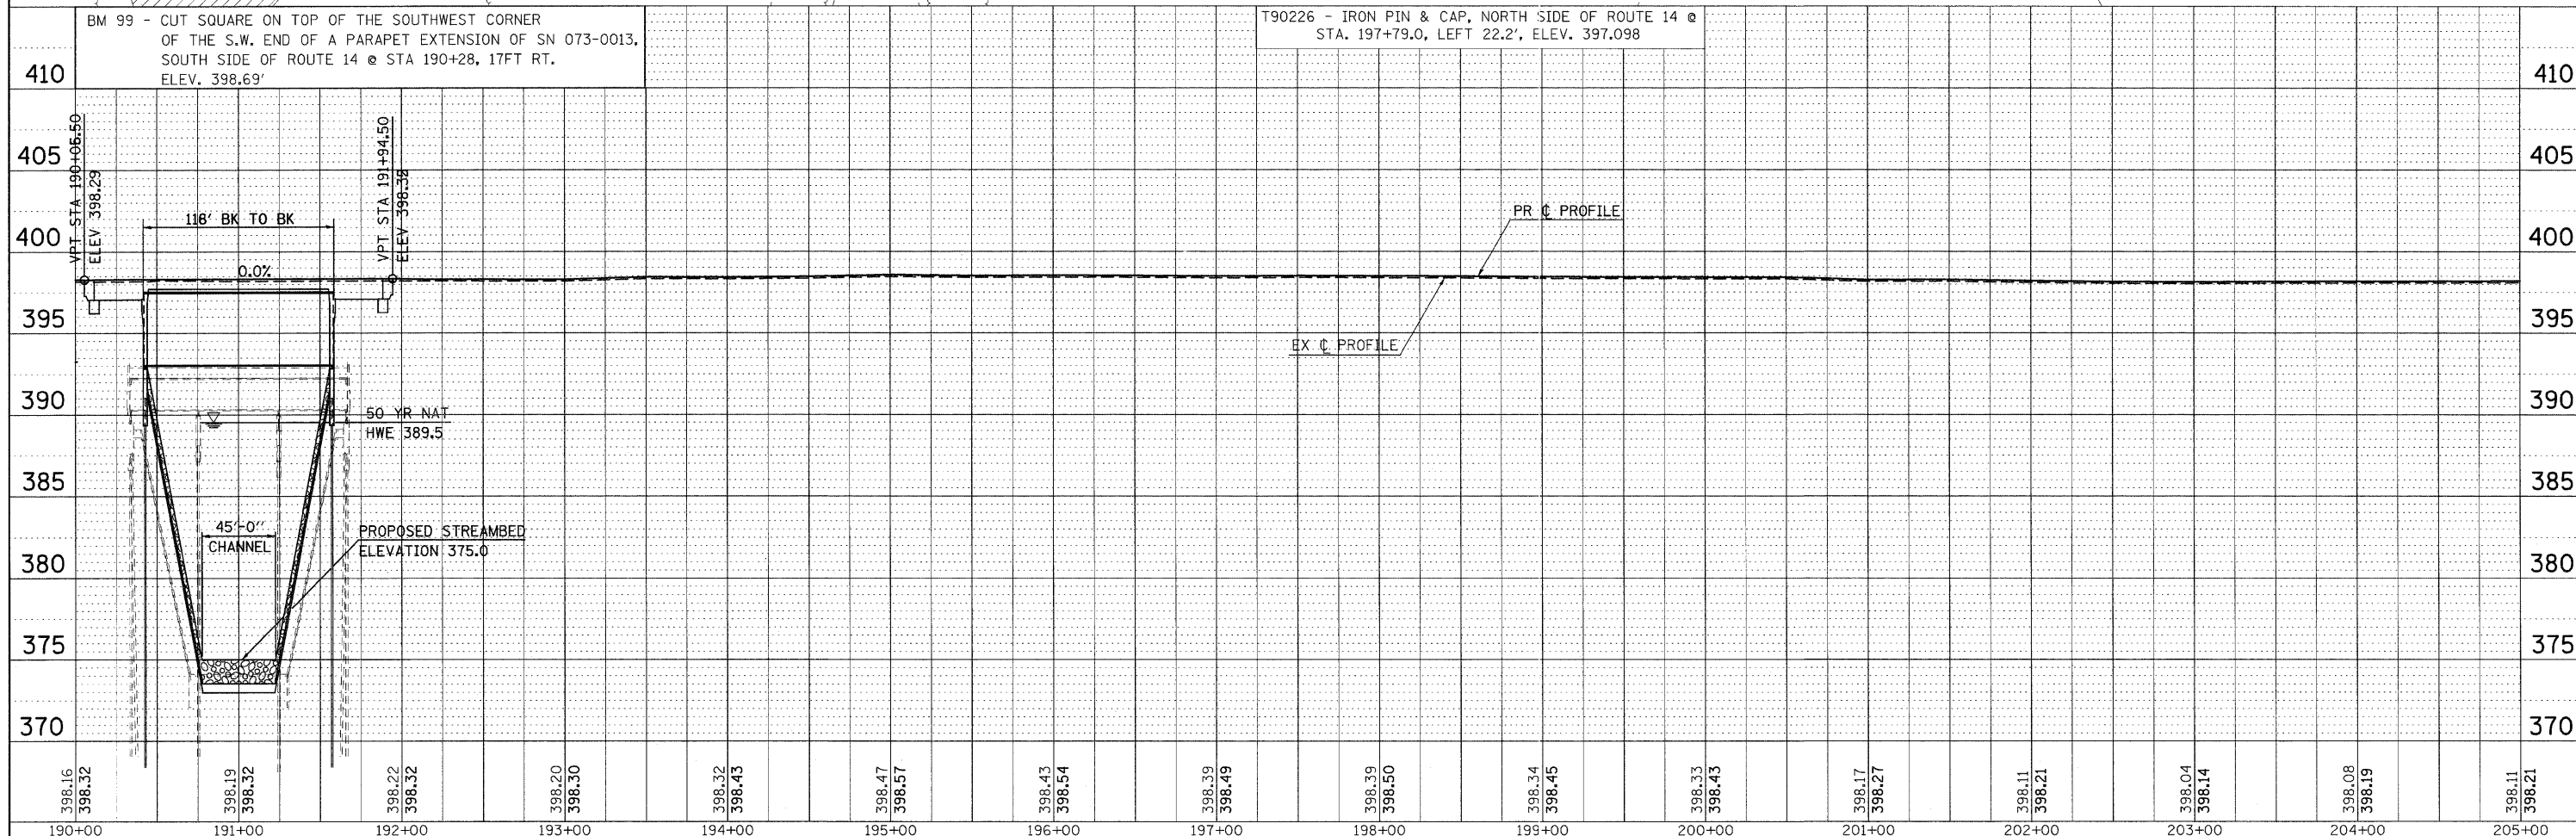


PLAN
 DESIGNED
 PLOTTED
 ALIGNED
 CHECKED
 NO. _____
 DATE _____
 BY _____
 NOTE BOOK
 NO. _____
 ADD. FILE NAME

PROFILE
 DESIGNED
 PLOTTED
 GRADES CHECKED
 ELEV. NOTED
 CHECKED
 NO. _____
 DATE _____
 BY _____
 STRUCTURE NOTATIONS CHECKED

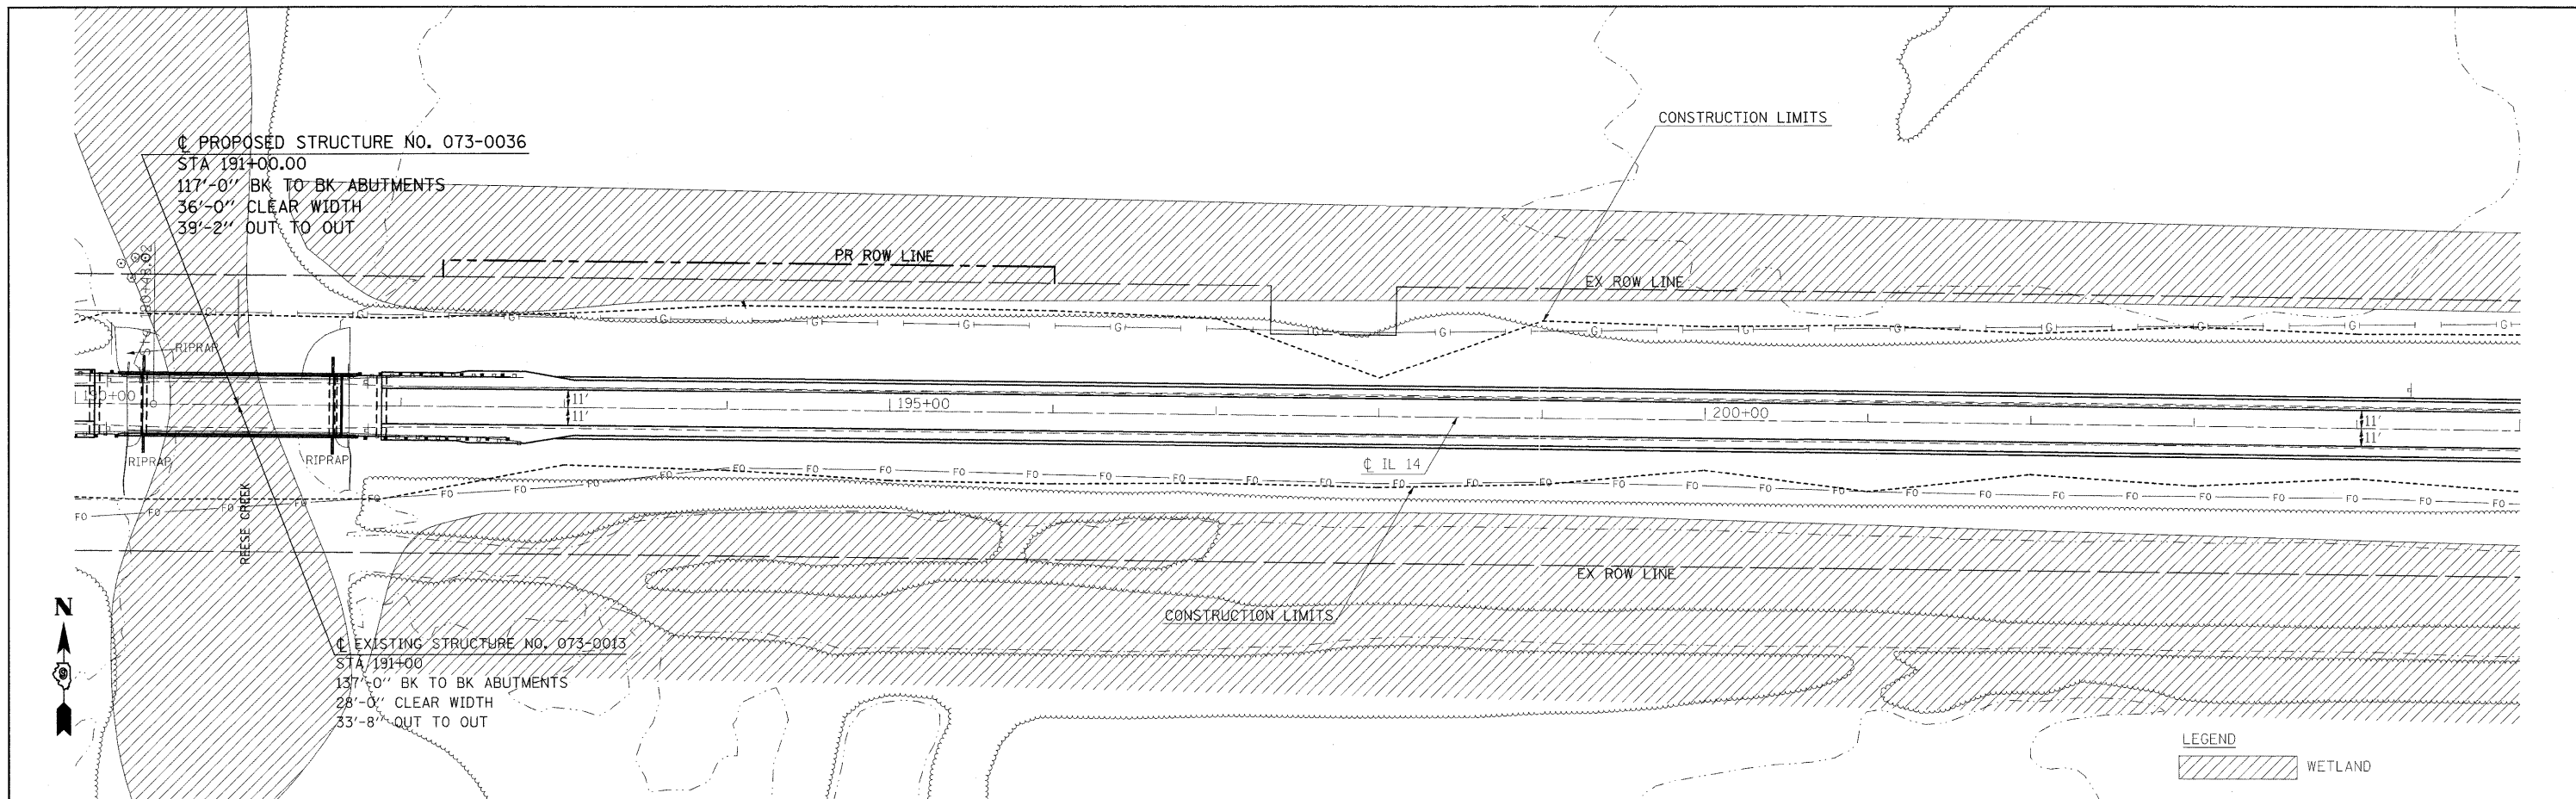

FILE NAME =	USER NAME = #USER#	DESIGNED -	REVISED -	STATE OF ILLINOIS DEPARTMENT OF TRANSPORTATION	IL ROUTE 14 EROSION CONTROL SHEET	F.A.P. RTE.	SECTION	COUNTY	TOTAL SHEETS	SHEET NO.	
#FILE#	PLOT SCALE = #SCALE#	DRAWN -	REVISED -			869	(1-1,1,3,6)R-1,RS-3;(1,3,6)B-2	*	299	70	
D901803/CADDData/CADsheets/D901803p3.m32	PLOT DATE = #DATE#	CHECKED -	REVISED -			CONTRACT NO. 98797					
		DATE -	REVISED -			SCALE: 50	SHEET NO. OF SHEETS	STA. 190+00 TO STA. 205+00	FED. ROAD DIST. NO. ILLINOIS FED. AID PROJECT		

* FRANKLIN & PERRY COUNTIES