
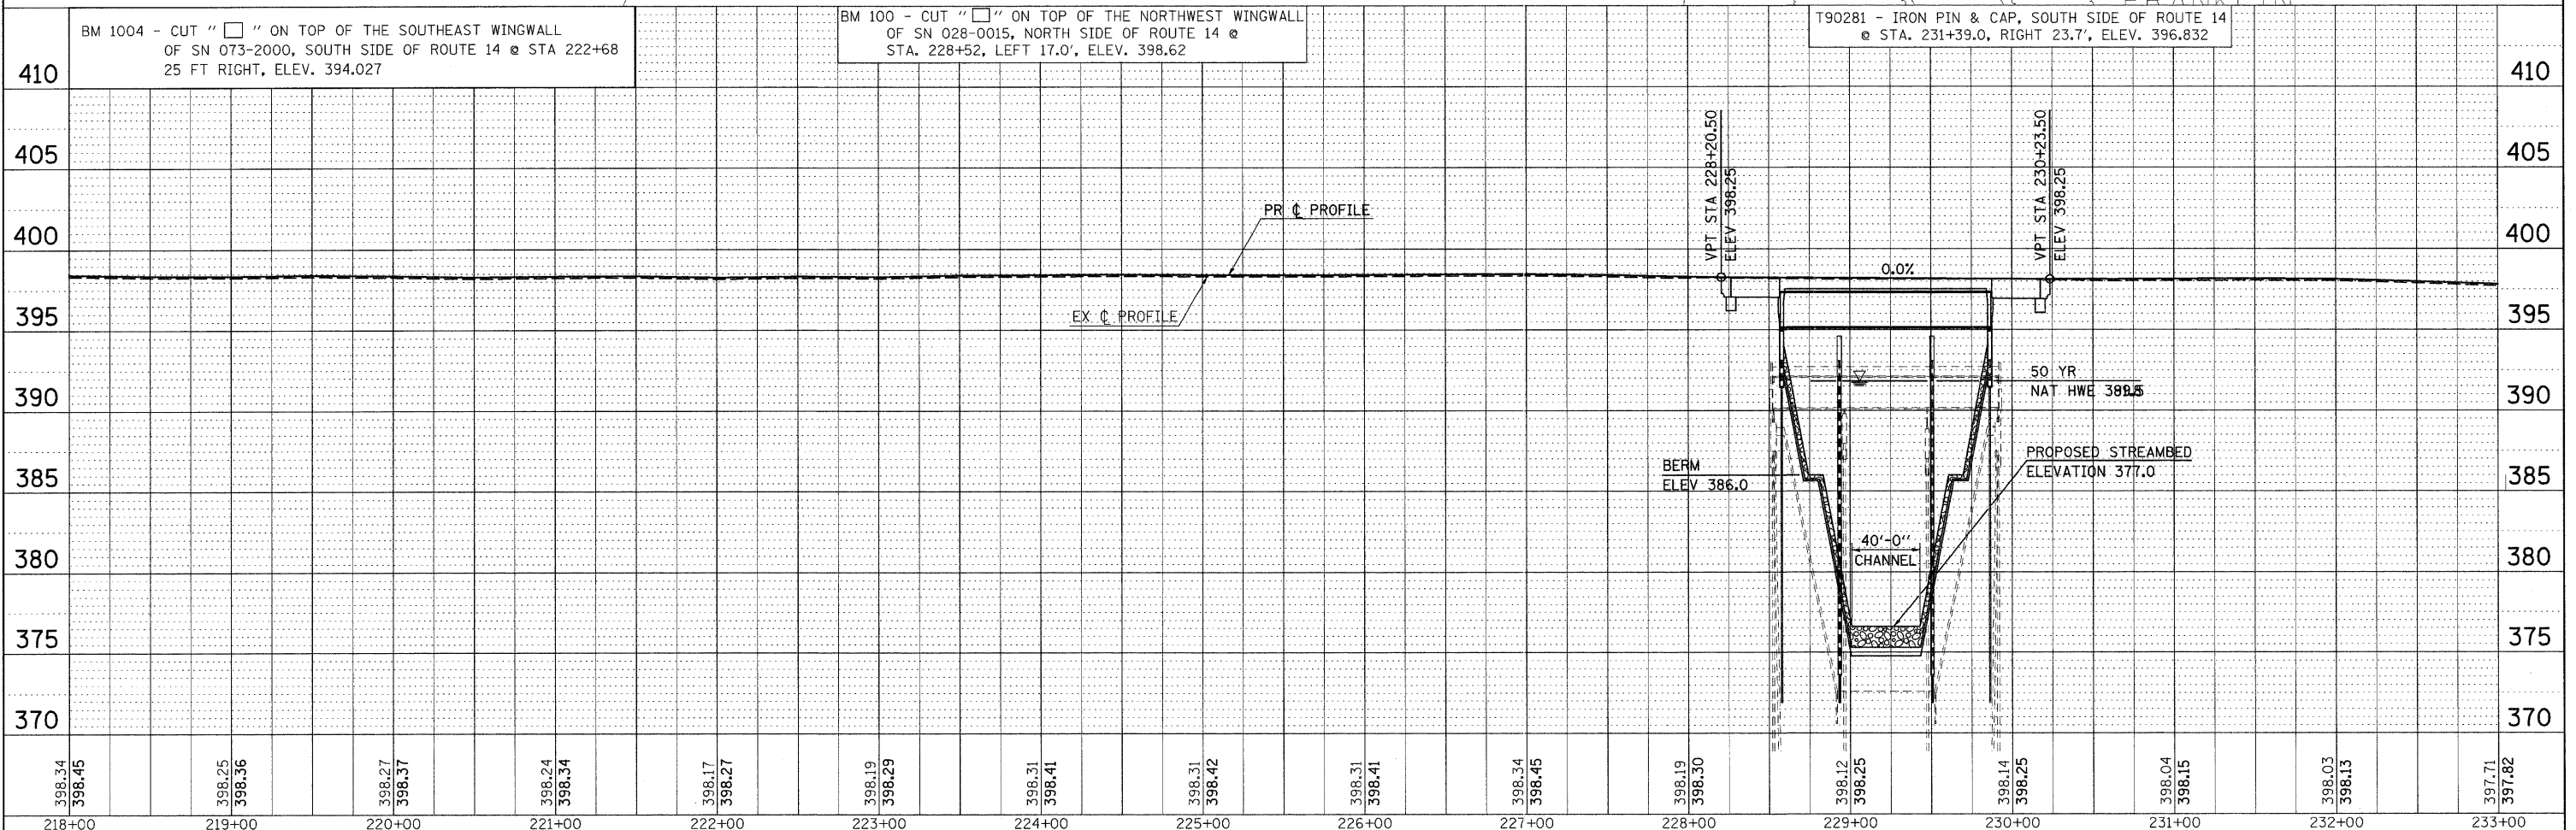


PLAN
 DESIGNED BY
 CHECKED BY
 PLOTTED BY
 DATE
 NOTE BOOK NO.
 ALIGNMENT CHECKED
 STRUCTURE NO.
 CAD FILE NAME

PROFILE
 DESIGNED BY
 CHECKED BY
 PLOTTED BY
 DATE
 NOTE BOOK NO.
 GRADES CHECKED
 STRUCTURE NOTATIONS CHECKED

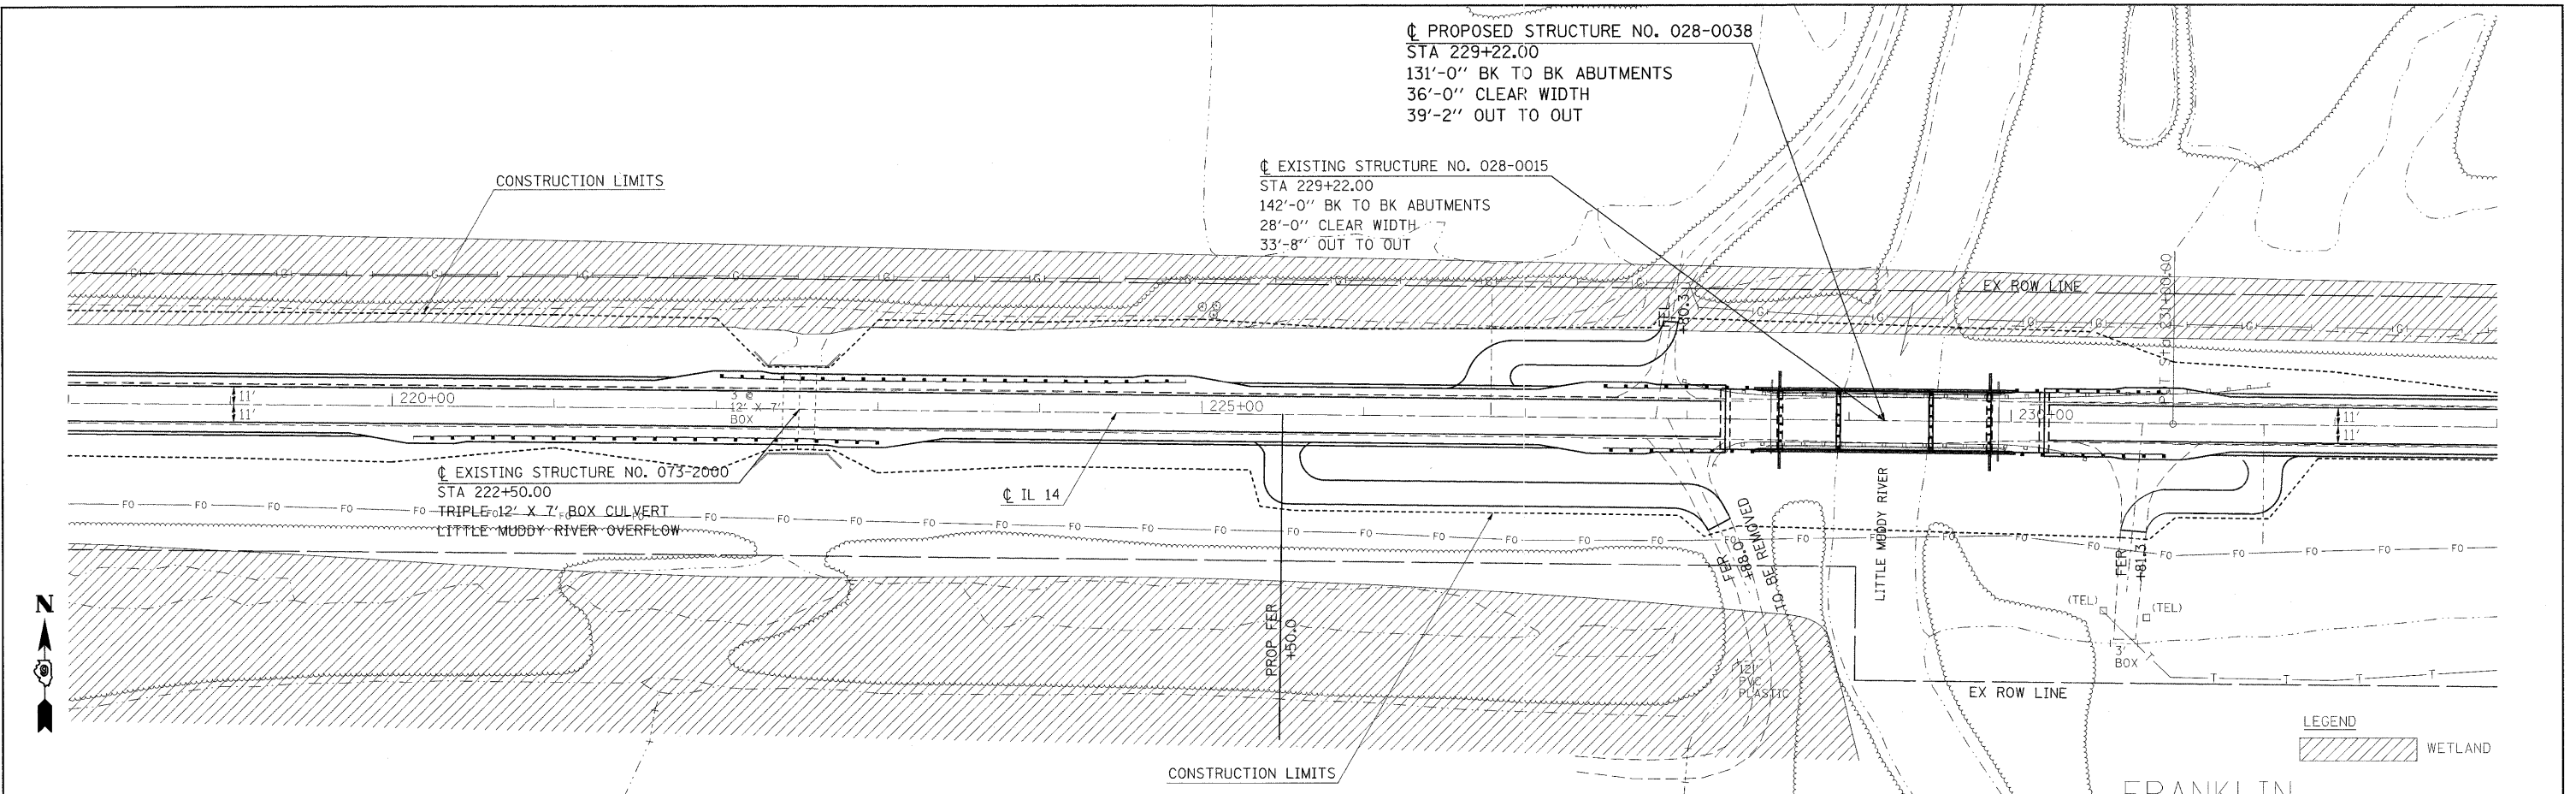

FILE NAME =	USER NAME = #USER#	DESIGNED -	REVISED -	STATE OF ILLINOIS DEPARTMENT OF TRANSPORTATION	IL ROUTE 14 EROSION CONTROL SHEET	F.A.P. RTE.	SECTION	COUNTY	TOTAL SHEETS	SHEET NO.	
#FILE#		DRAWN -	REVISED -			869	(1-1,1,3,6)R-1,RS-3;(1,3,6)B-2		299	72	
		CHECKED -	REVISED -			CONTRACT NO. 98797					
		DATE -	REVISED -			FED. ROAD DIST. NO. ILLINOIS FED. AID PROJECT					