
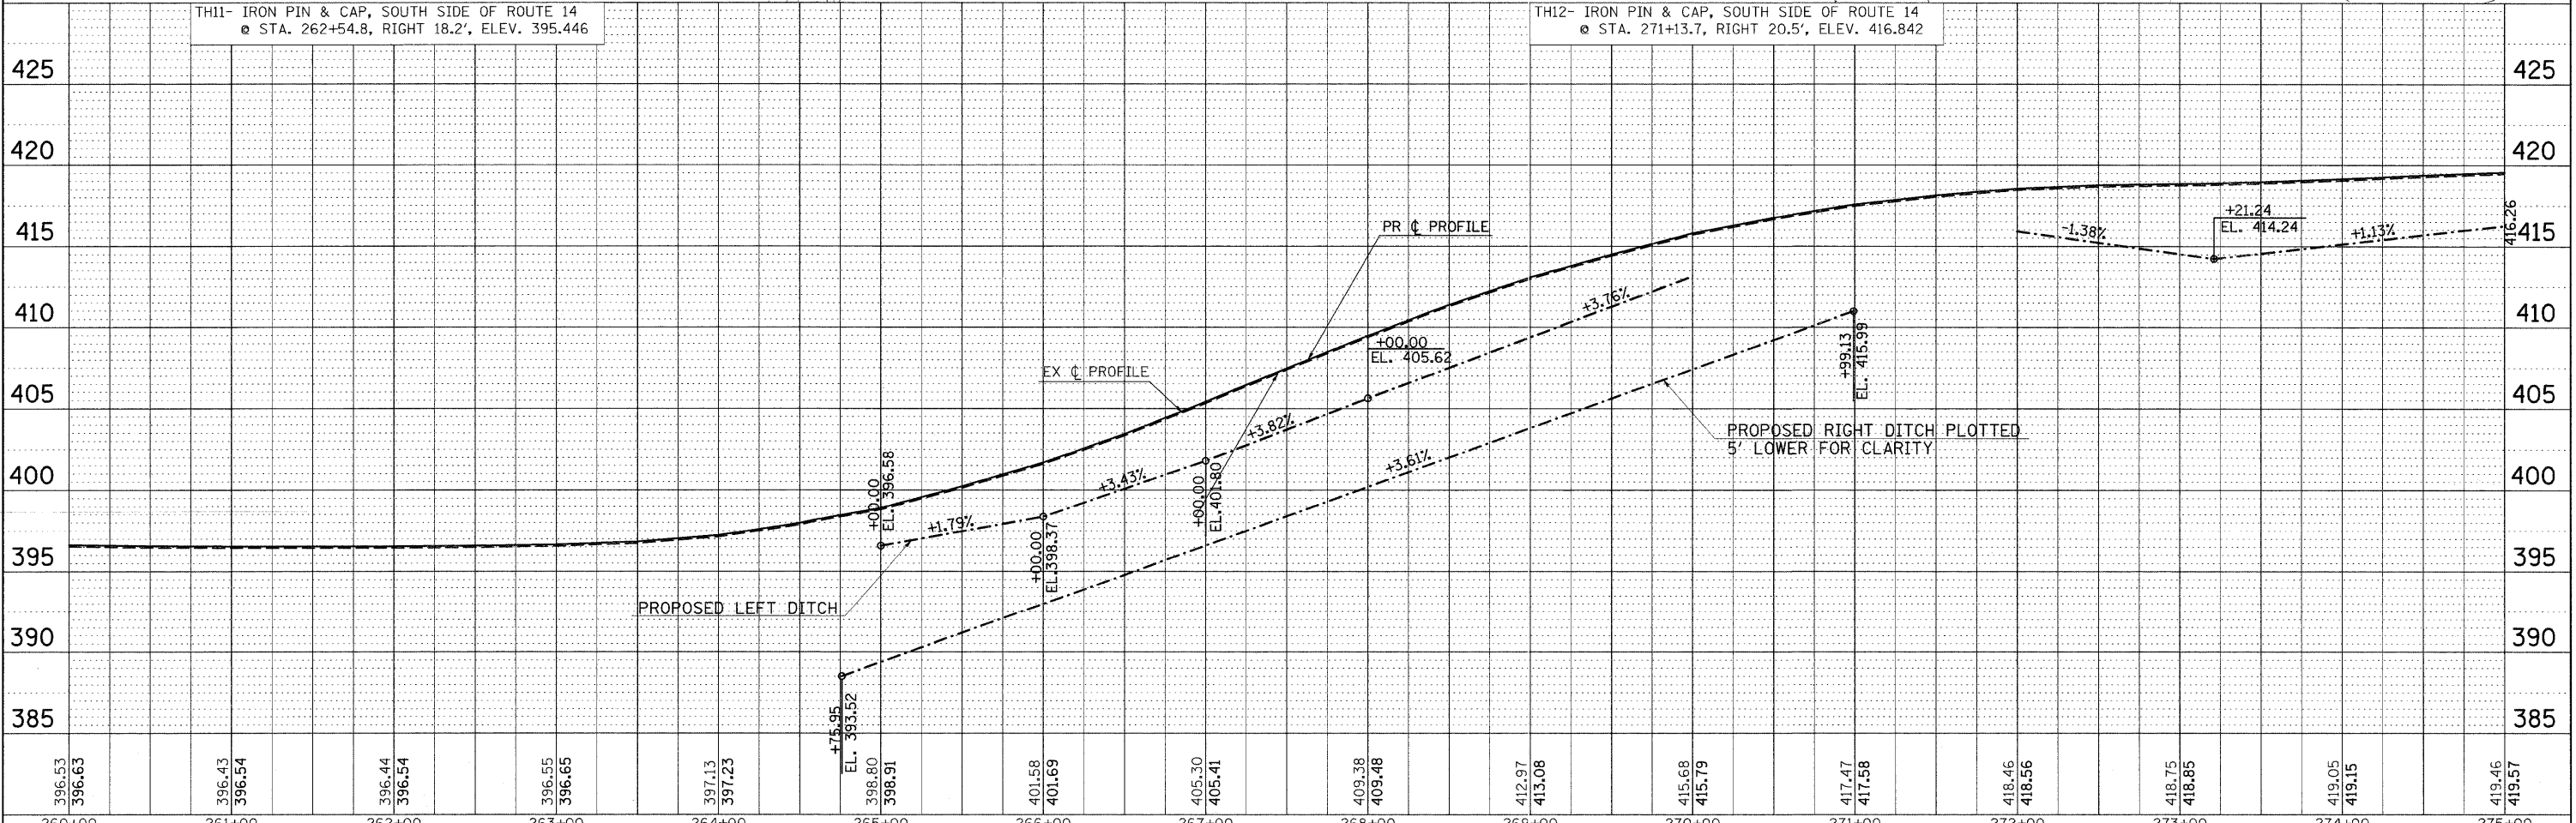


DATE: _____ BY: _____
 REQUESTED: _____
 PLANNING: _____
 ALIGNMENT CHECKED: _____
 NOTE BOOK NO.: _____
 CADD FILE NAME: _____

DATE: _____ BY: _____
 PROFILE: _____
 GRADES CHECKED: _____
 NOTE BOOK NO.: _____
 STRUCTURE NOTATION: _____

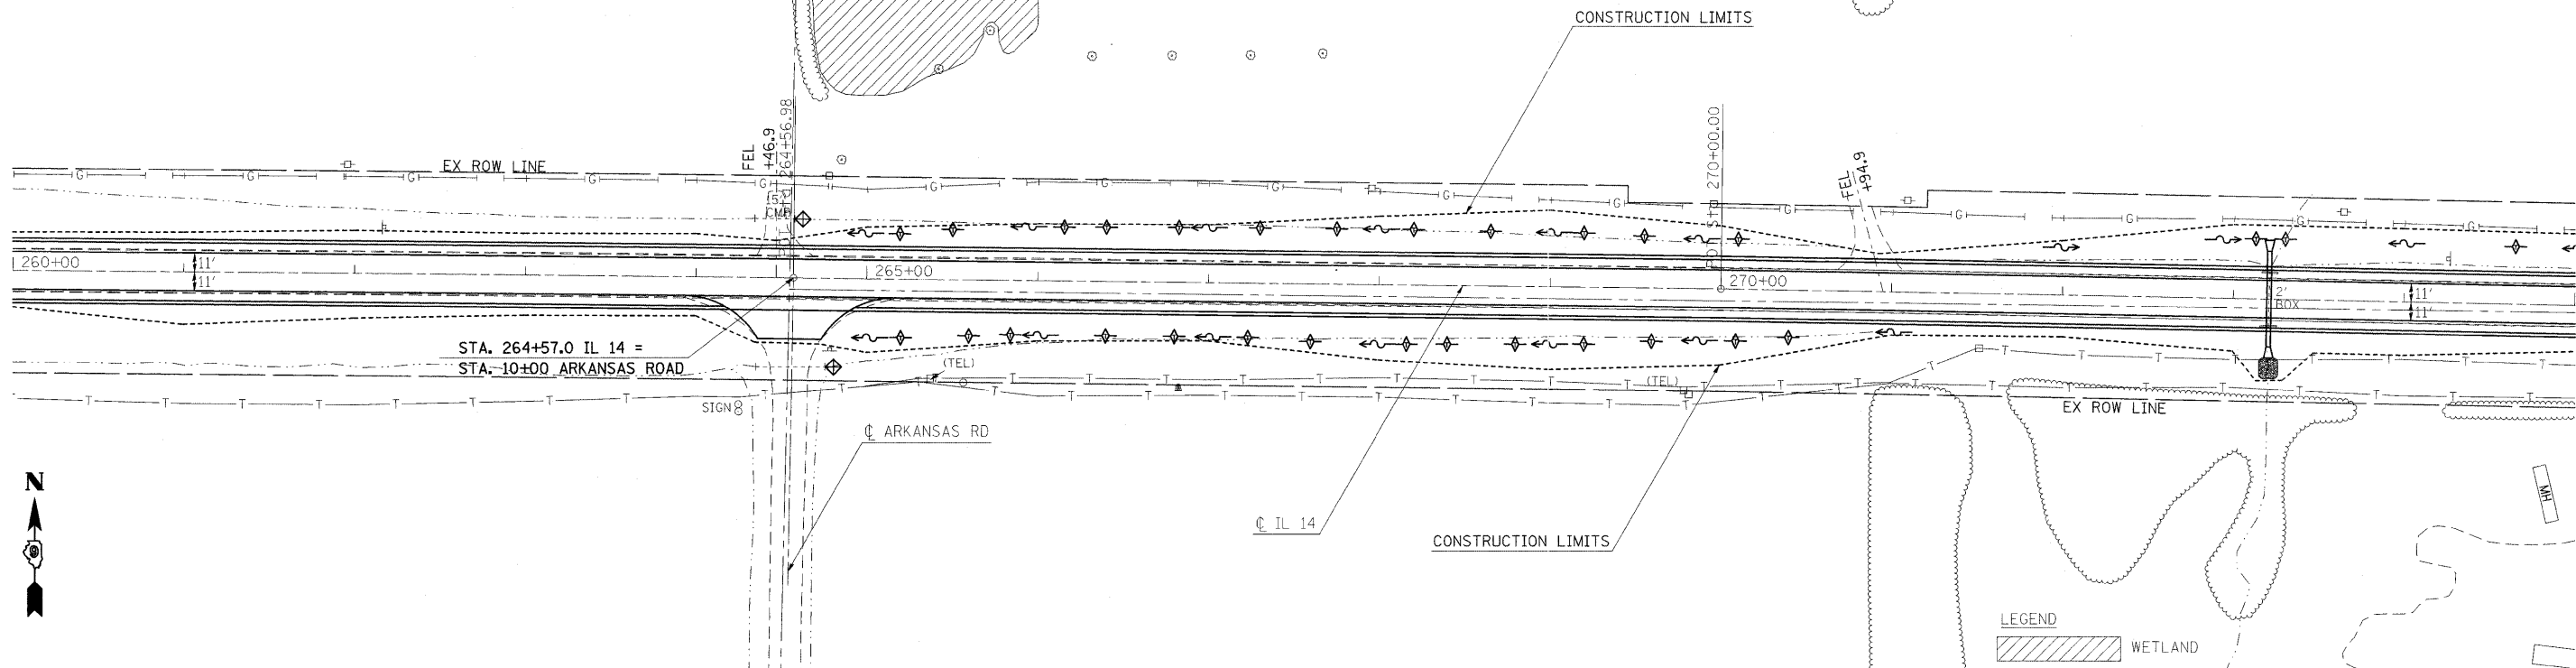

396.53 396.63	396.43 396.54	396.44 396.54	396.55 396.65	397.13 397.23	398.80 398.91	401.58 401.69	405.30 405.41	409.38 409.48	412.97 413.08	415.68 415.79	417.47 417.58	418.46 418.56	418.75 418.85	419.05 419.15	419.46 419.57
260+00	261+00	262+00	263+00	264+00	265+00	266+00	267+00	268+00	269+00	270+00	271+00	272+00	273+00	274+00	275+00

FILE NAME = _____
 #FILE# _____

USER NAME = #USER#
 PLOT SCALE = #SCALE#
 PLOT DATE = #DATE#

DESIGNED -
 DRAWN -
 CHECKED -
 DATE -

REVISED -
 REVISED -
 REVISED -
 REVISED -

**STATE OF ILLINOIS
 DEPARTMENT OF TRANSPORTATION**

IL ROUTE 14 EROSION CONTROL SHEET

SCALE: 50 SHEET NO. OF SHEETS STA. 260+00 TO STA. 275+00

F.A.P. RTE.	SECTION	COUNTY	TOTAL SHEETS	SHEET NO.
869	(1-1,1,3,6)R-1,RS-3(1,3,6)B-2		299	75
CONTRACT NO. 98797				
ILLINOIS FED. AID PROJECT				

* FRANKLIN & PERRY COUNTIES