
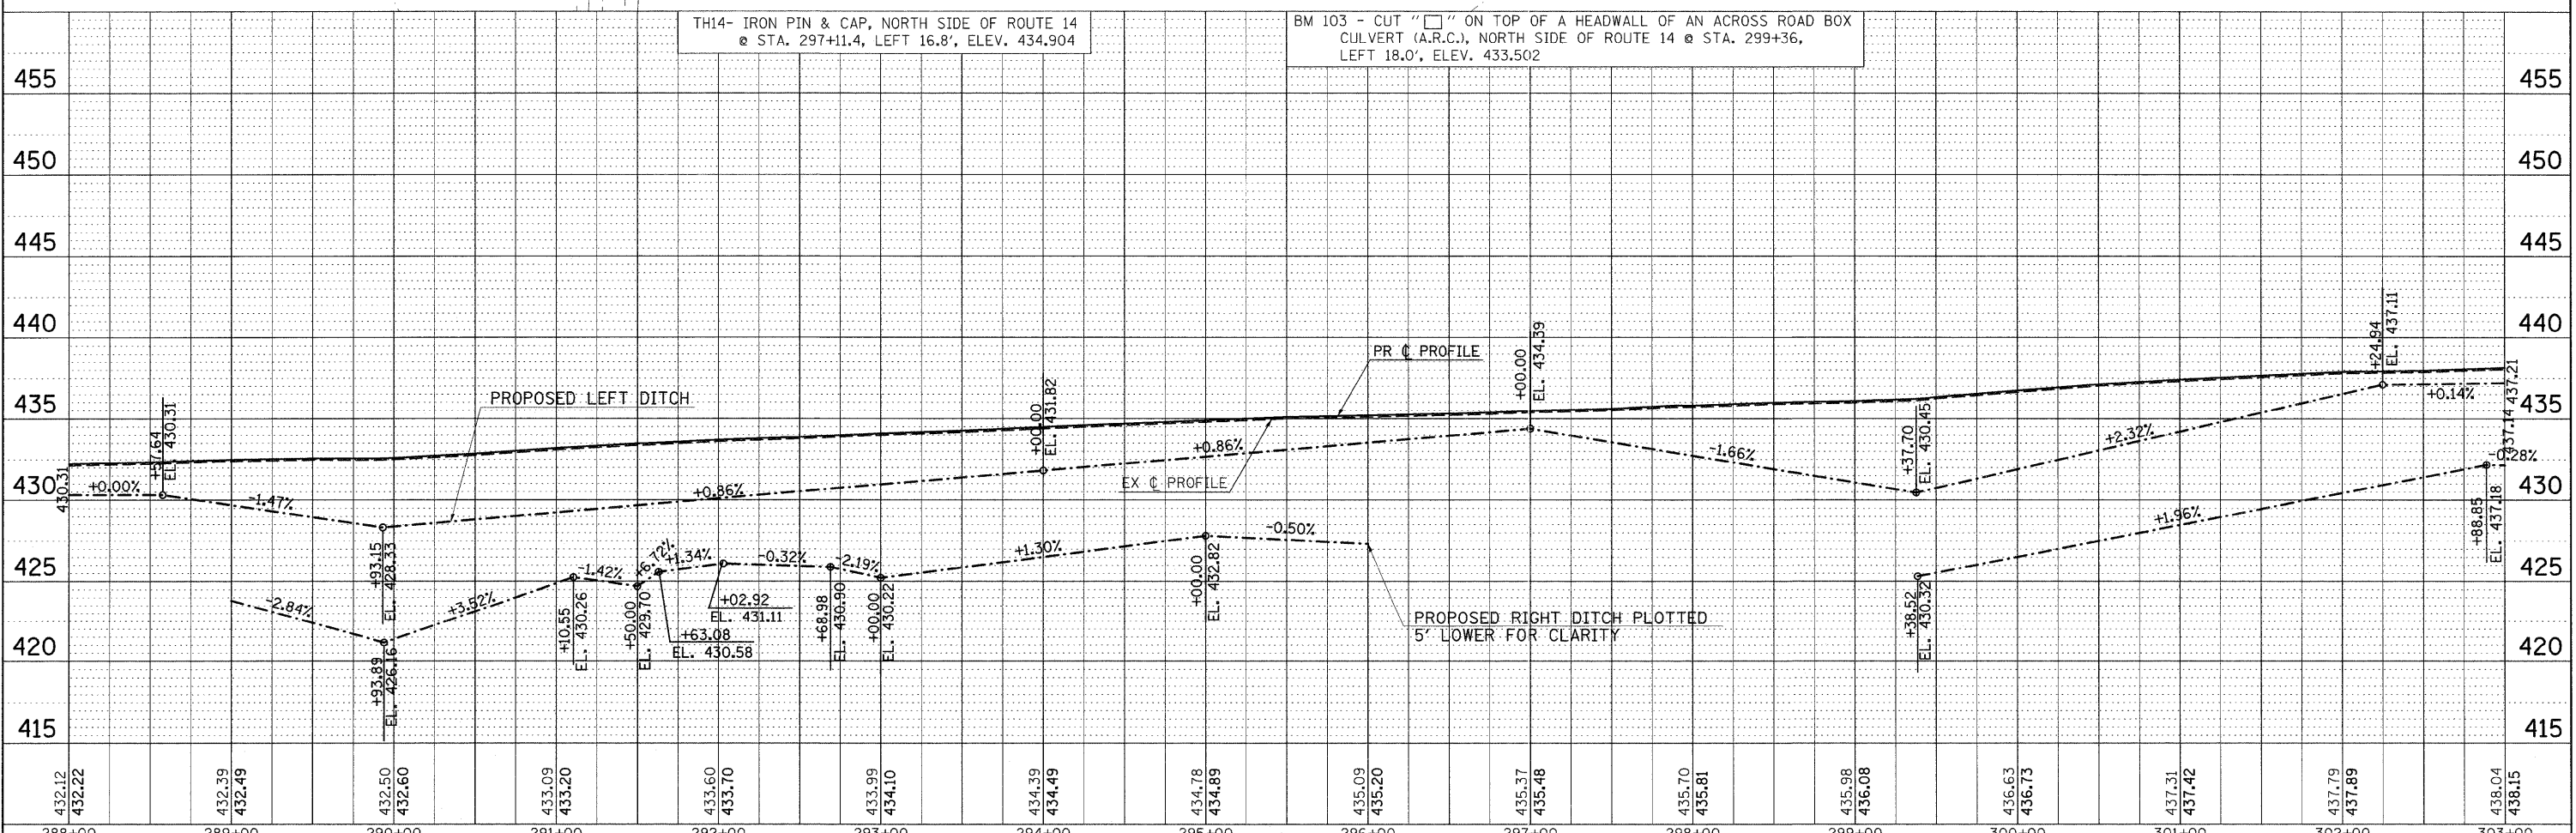


DATE	
BY	
PLAN	
NO.	
NO.	
NO.	
NO.	
NO.	

DATE	
BY	
PROFILE	
NO.	
NO.	
NO.	
NO.	
NO.	

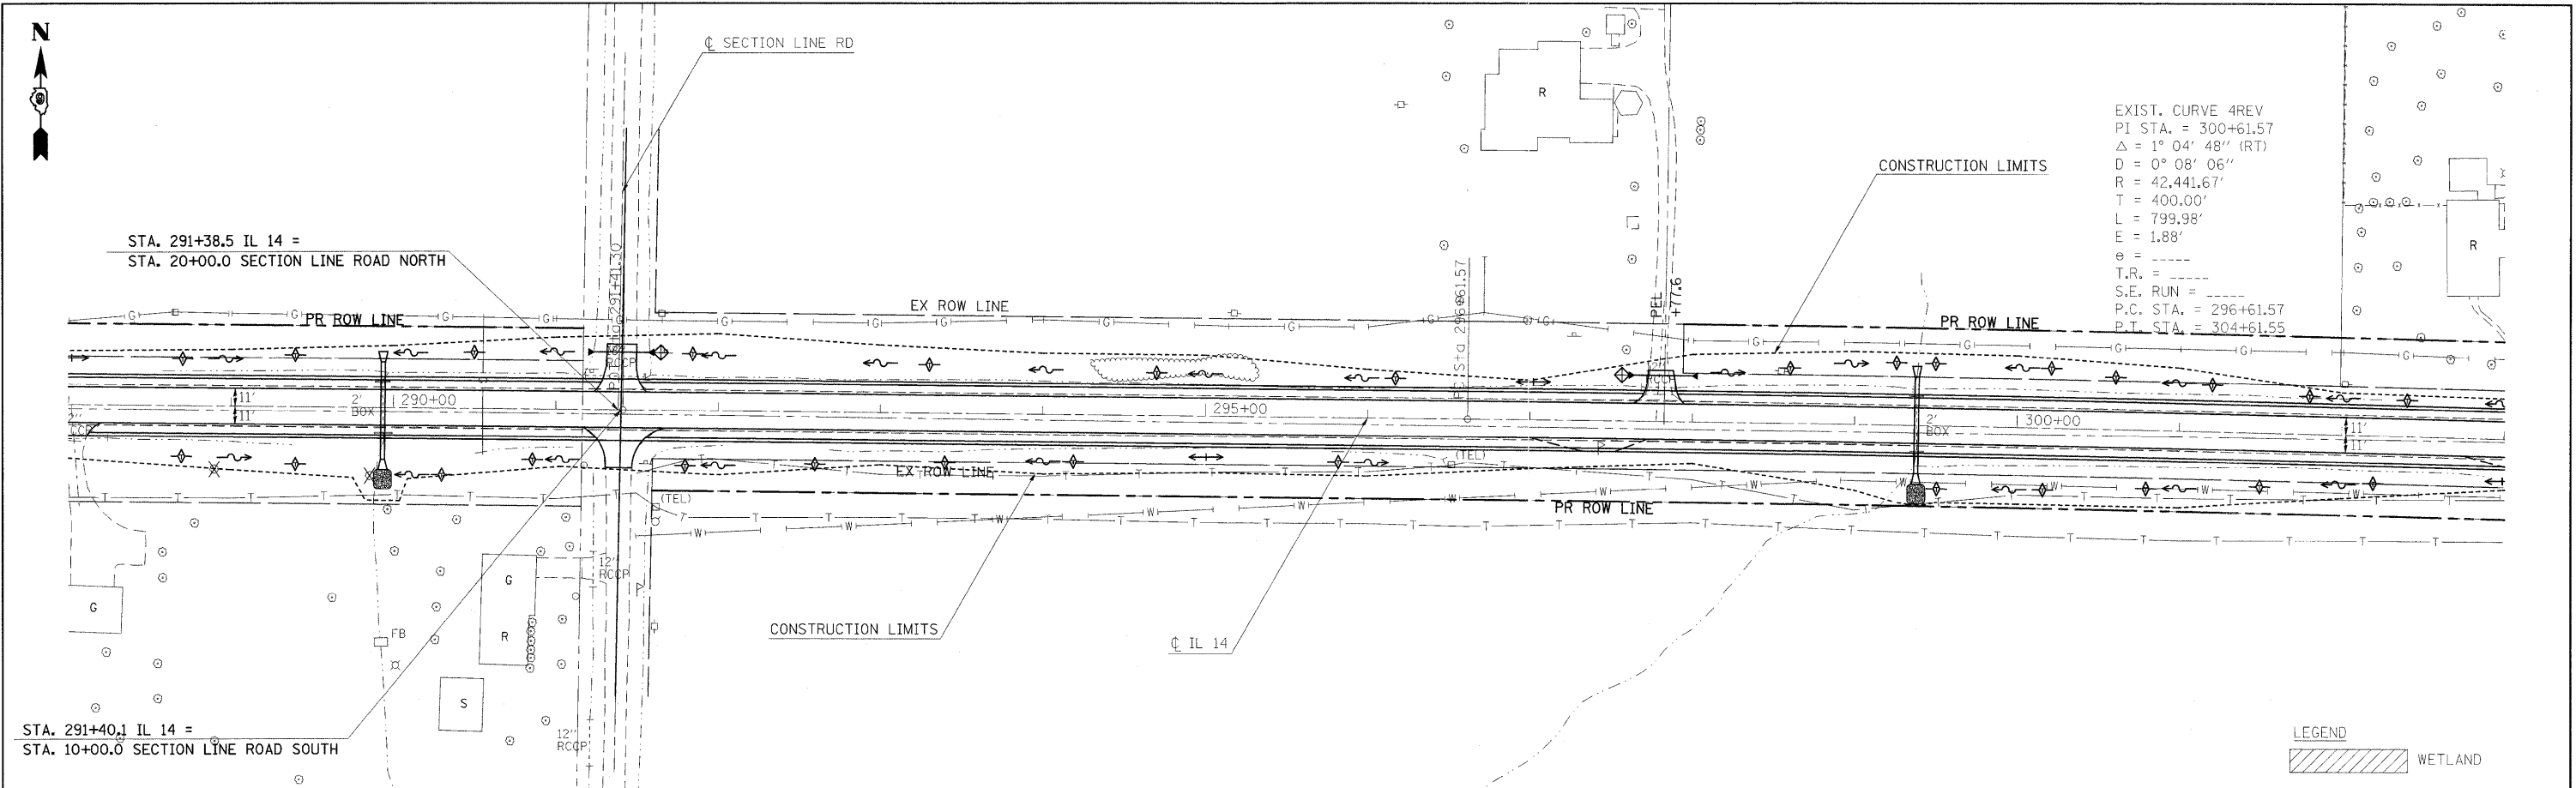

FILE NAME =	USER NAME = #USER#	DESIGNED -	REVISED -	STATE OF ILLINOIS DEPARTMENT OF TRANSPORTATION	IL ROUTE 14 EROSION CONTROL SHEET	F.A.P. RTE.	SECTION	COUNTY	TOTAL SHEETS	SHEET NO.	
#FILE#		DRAWN -	REVISED -			869	(1-1,1,3,6)R-1,RS-3(1,3,6)B-2		299	77	
	PLOT SCALE = #SCALE#	CHECKED -	REVISED -			CONTRACT NO. 98797					
	PLOT DATE = #DATE#	DATE -	REVISED -			FED. ROAD DIST. NO. ILLINOIS FED. AID PROJECT					
D901803/CADDData/CADshw#e/D901803p3.m32				SCALE: 50		SHEET NO. OF SHEETS		STA. 288+00 TO STA. 303+00			

* FRANKLIN & PERRY COUNTIES