
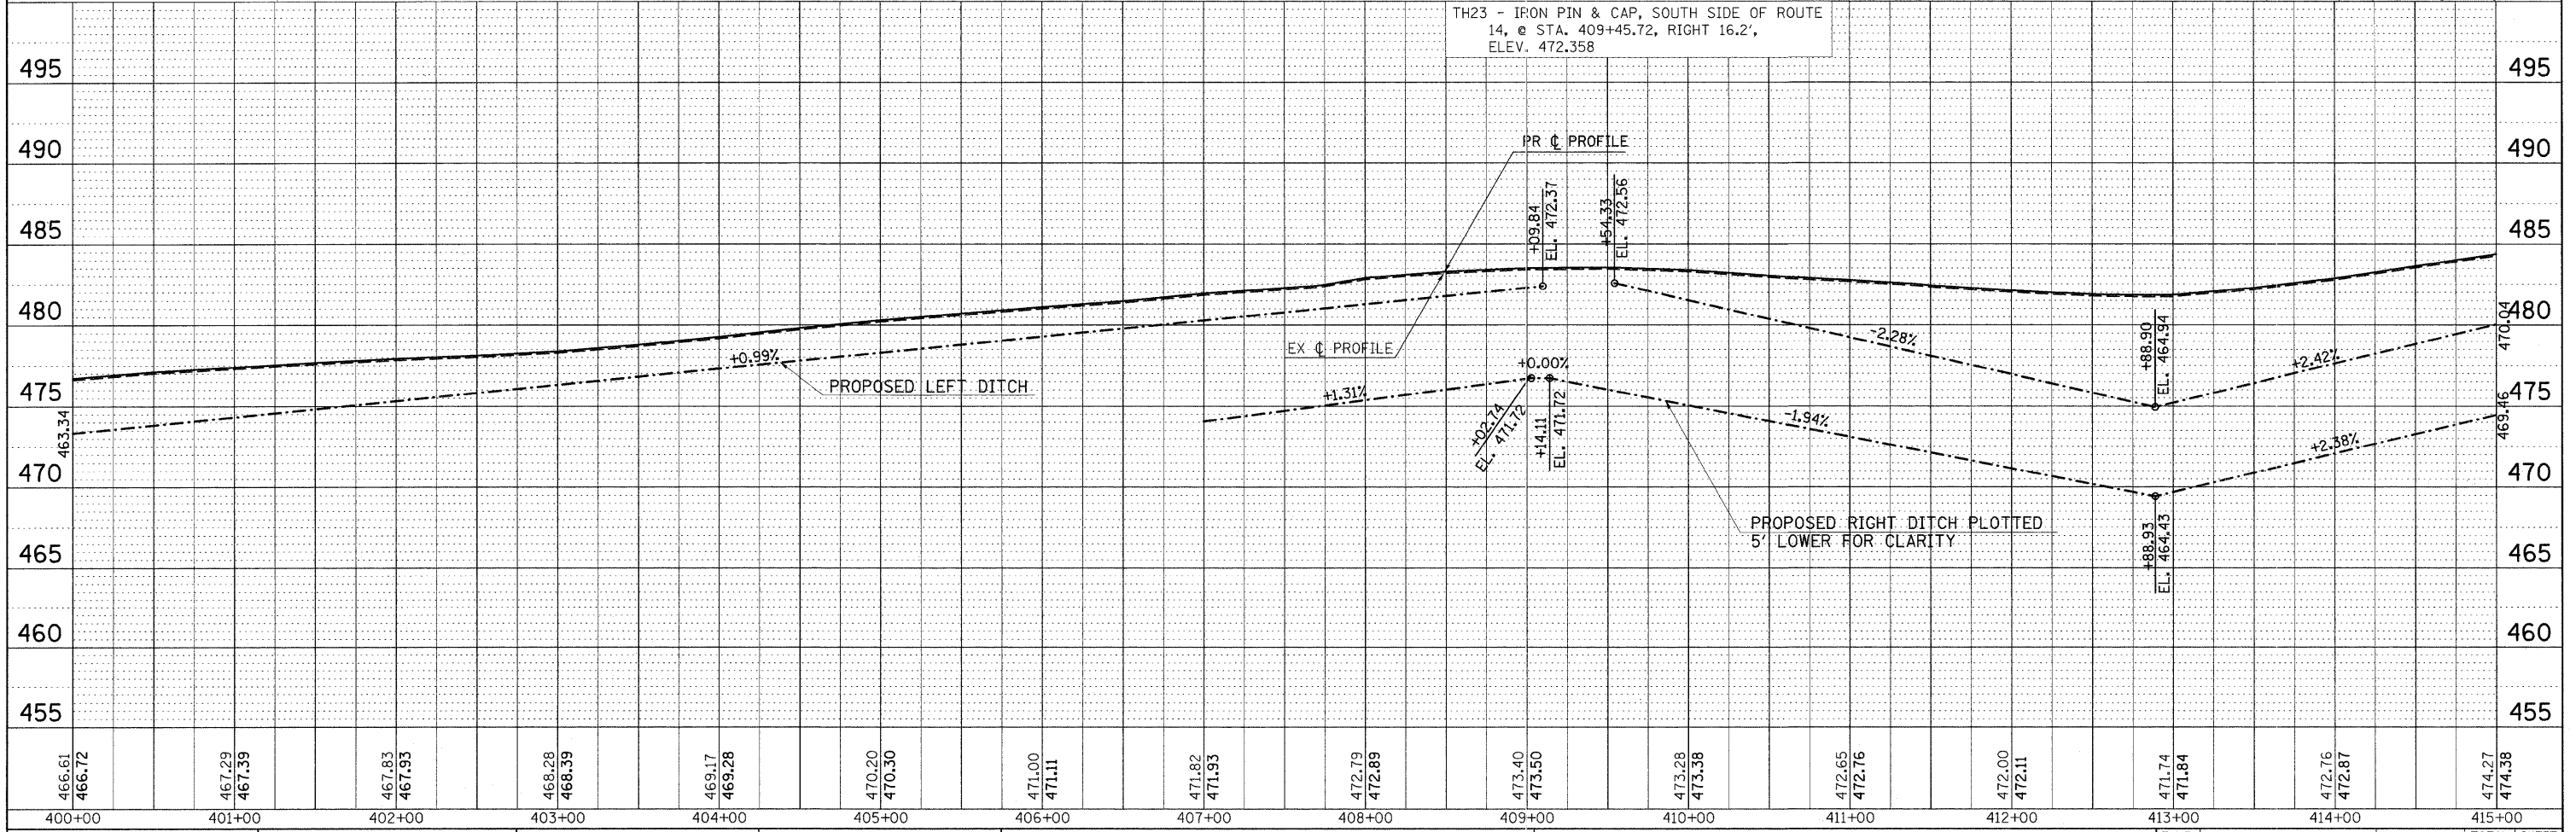


DATE: _____
 BY: _____
 PLAN SUBMITTED _____
 PLOTTED _____
 ALTERNATE CHECKED _____
 NOTE BOOK NO. _____
 CAD FILE NAME _____

DATE: _____
 BY: _____
 PROFILE SUBMITTED _____
 PLOTTED _____
 GRADES CHECKED _____
 NOTE BOOK NO. _____
 STRUCTURE NOTATIONS CHKD _____

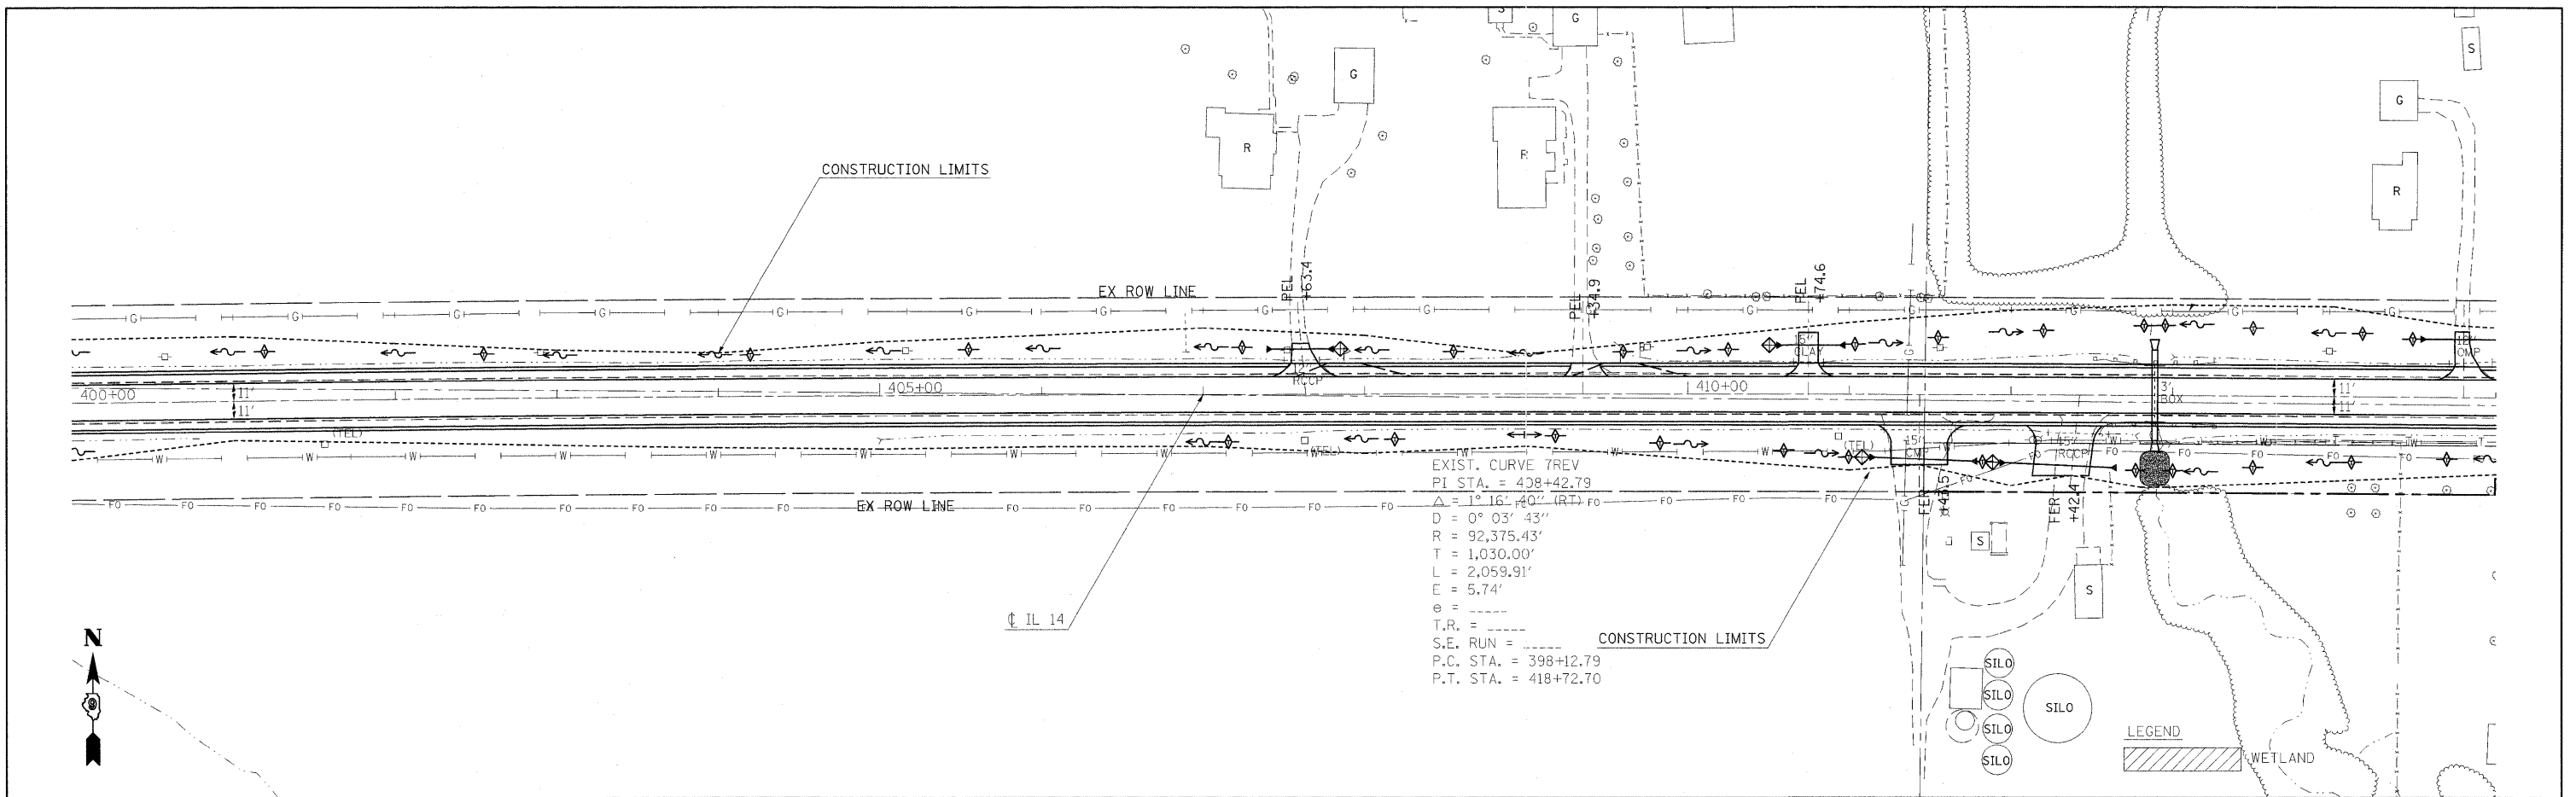

FILE NAME =	USER NAME = #USER*	DESIGNED -	REVISED -	STATE OF ILLINOIS DEPARTMENT OF TRANSPORTATION	IL ROUTE 14 EROSION CONTROL SHEET	F.A.P. RTE.	SECTION	COUNTY	TOTAL SHEETS	SHEET NO.		
#FILE#		DRAWN -	REVISED -			869	(1-1,1,3,6)R-1,RS-3(1,3,6)B-2	*	299	85		
	PLOT SCALE = #SCALE#	CHECKED -	REVISED -			CONTRACT NO. 98797						
	PLOT DATE = #DATE#	DATE -	REVISED -			FED. ROAD DIST. NO. ILLINOIS FED. AID PROJECT						
D:\901803\CADD\cadd\CADsheets\901803\3.m32					SCALE: 50		SHEET NO. OF SHEETS		STA. 400+00 TO STA. 415+00		* FRANKLIN & PERRY COUNTIES	