

06-29-12 SPECIAL LETTING ITEM 005

STATE OF ILLINOIS  
DEPARTMENT OF TRANSPORTATION  
DIVISION OF HIGHWAYS

**PROPOSED  
HIGHWAY PLANS**


VARIOUS ROUTES  
SECTION DIST 8 BRIDGE DECK 2012-3  
BRIDGE DECK SEALING  
CLINTON COUNTY

C-98-044-12



FOR INDEX OF SHEETS, SEE SHEET NO. 3

F.A.P. RTE.	SECTION	COUNTY	TOTAL SHEETS	SHEET NO.
VAR. DIST 8 BRIDGE DECK 2012-3	ILLINOIS	CLINTON	30	1
CONTRACT NO. 76F50				

D-98-039-12

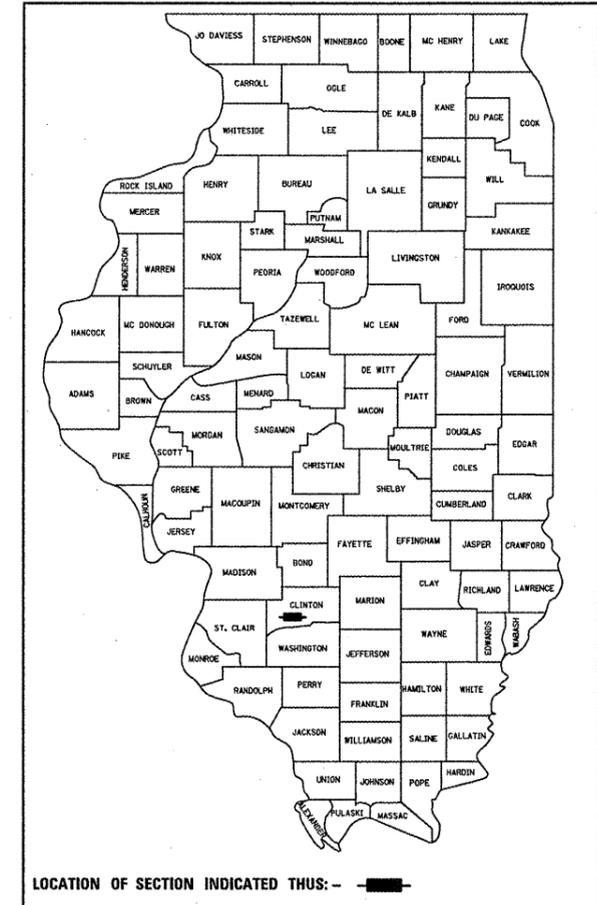

SEE SHEET 2 FOR LOCATION MAP

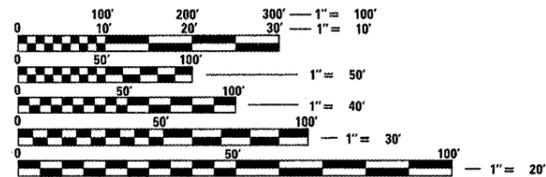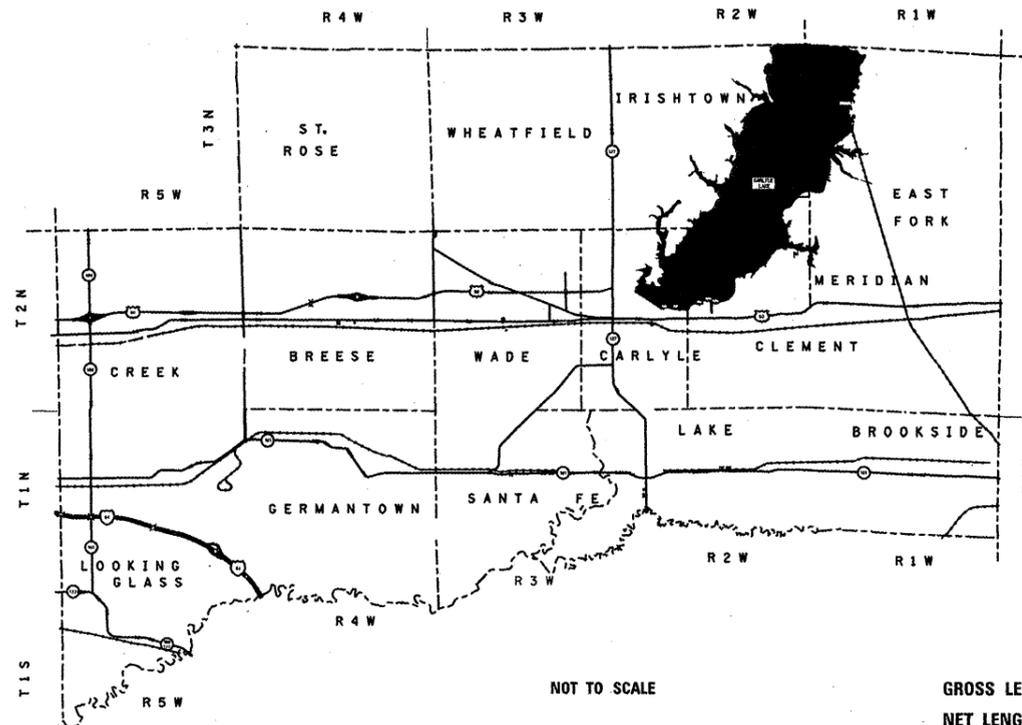

FULL SIZE PLANS HAVE BEEN PREPARED USING STANDARD ENGINEERING SCALES. REDUCED SIZED PLANS WILL NOT CONFORM TO STANDARD SCALES. IN MAKING MEASUREMENTS ON REDUCED PLANS, THE ABOVE SCALES MAY BE USED.

J.U.L.I.E.  
JOINT UTILITY LOCATION INFORMATION FOR EXCAVATION  
1-800-892-0123  
OR 811

PROJECT ENGINEER PATTI LEBEAU 618-346-3179  
PROJECT MANAGER HERVE GELIN 618-346-3323

CONTRACT NO. 76F50

NOT TO SCALE

GROSS LENGTH = 9359.61 FT. = 1.773 MILES  
NET LENGTH = 9359.61 FT. = 1.773 MILES

FOR LATITUDE & LONGITUDE, SEE SHEET NO. 3

STATE OF ILLINOIS  
DEPARTMENT OF TRANSPORTATION  
DIVISION OF HIGHWAYS


SUBMITTED March 27 20 12

[Signature]  
DEPUTY DIRECTOR OF HIGHWAYS, REGION 5 ENGINEER

May 25 20 12  
John D. Baranzelli, P.E.  
ENGINEER OF DESIGN AND ENVIRONMENT

May 25 20 12  
William R. Frey  
DIRECTOR OF HIGHWAYS, CHIEF ENGINEER

**PRINTED BY THE AUTHORITY  
OF THE STATE OF ILLINOIS**

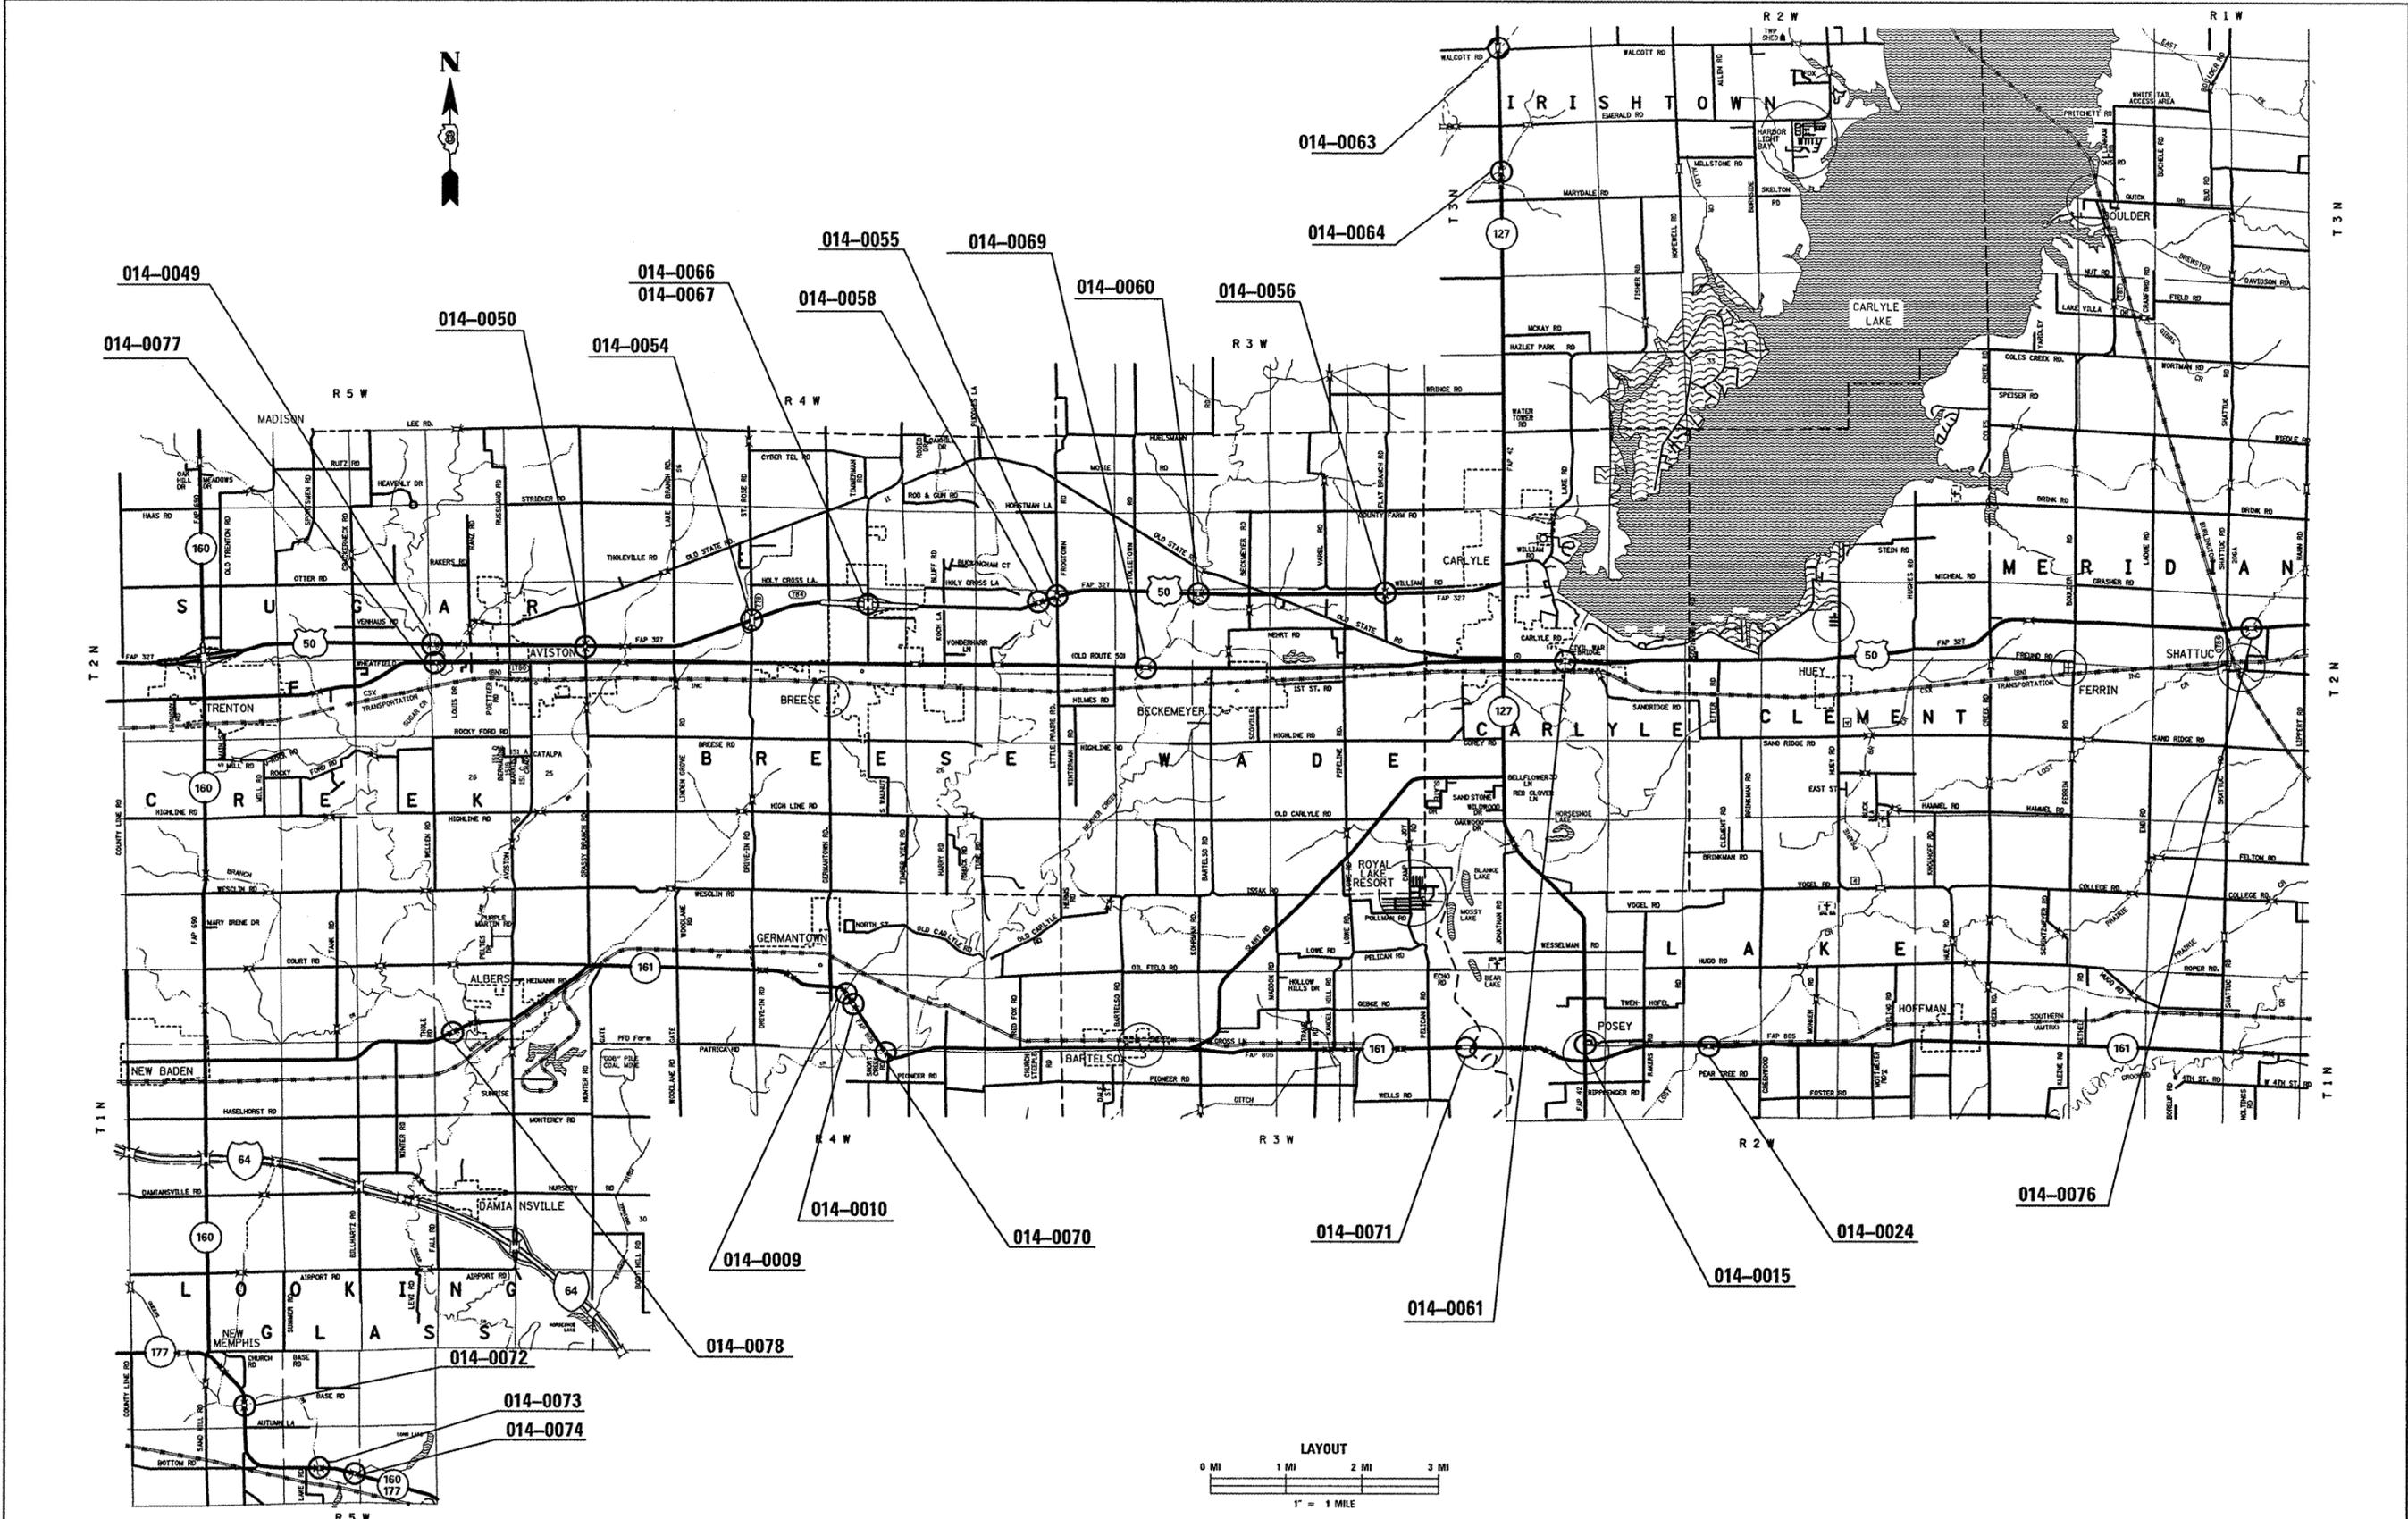

FILE NAME =	USER NAME = gelnh	DESIGNED -	REVISED -
en:\pwwork\pwwid\gelnh\d8288242\d876f50-aht-cover.dgn		DRAWN -	REVISED -
		CHECKED -	REVISED -
		DATE -	REVISED -

**STATE OF ILLINOIS  
DEPARTMENT OF TRANSPORTATION**

**LOCATION MAP**

SCALE: 1" = 50'    SHEET NO. 1 OF 1 SHEETS    STA.    TO STA.

F.A.P. RTE.	SECTION	COUNTY	TOTAL SHEETS	SHEET NO.
VAR. DIST 8 BRIDGE DECK 2012-3		CLINTON	30	2
FED. ROAD DIST. NO.	ILLINOIS FED. AID PROJECT		CONTRACT NO. 76F50	

INDEX OF SHEETS

1. COVER SHEET
2. LOCATION MAP
3. INDEX OF SHEETS, HIGHWAY STANDARDS, GENERAL NOTES, COMMITMENTS
4. SUMMARY OF QUANTITIES
5. SCHEDULES OF QUANTITIES
6. - 30. BRIDGE DECK SEALING PLANS

HIGHWAY STANDARDS

- 000001-06
- 001006
- 701201-04
- 701421-04
- 701901-02

COMMITMENTS

NONE

GENERAL NOTES

1. THE STANDARDS AND REVISION NUMBERS SHALL APPLY TO THIS PROJECT.
2. ILLINOIS STATE LAW REQUIRES A 48-HOUR NOTICE TO BE GIVEN TO UTILITIES BEFORE DIGGING. FIELD MARKING OF FACILITIES MAY BE OBTAINED BY CONTACTING J.U.L.I.E. (1-800-892-0123 OR 811) OR FOR NON-MEMBERS THE UTILITY COMPANY DIRECTLY.
3. UTILITY INTERFERENCES ARE NOT ANTICIPATED ON THIS CONTRACT. IT SHALL BE THE CONTRACTORS RESPONSIBILITY TO COORDINATE HIS CONSTRUCTION ACTIVITIES WITH THE VARIOUS UTILITY OWNERS. ALL POTENTIAL CONFLICTS SHALL BE INVESTIGATED AND REMEDIAL ACTION TAKEN PRIOR TO INTERRUPTION OF THE CONTRACTORS PROGRESS. NO ADDITIONAL COST SHALL BE ADDED TO THE CONTRACT RESULTING FROM UTILITY CONFLICTS.
4. THE CONTRACTOR AND THE ENGINEER SHALL BE AWARE THAT NO SURVEY WAS PERFORMED FOR THIS PROJECT. THE STATIONING AND TOPOGRAPHY SHOWN IN THE PLANS WAS CREATED USING MICROFILM AND FIELD MEASUREMENTS. BOTH SHALL BE ASSUMED TO BE APPROXIMATE. THE CONTRACTOR SHALL VERIFY DIMENSIONS AND CONDITIONS IN THE FIELD PRIOR TO CONSTRUCTION AND ORDERING OF MATERIALS.
5. THE CONTRACTOR SHALL VERIFY ALL DIMENSIONS AND CONDITIONS IN THE FIELD PRIOR TO CONSTRUCTION AND ORDERING MATERIALS.
6. ALL TURF AREAS DISTURBED BY THE CONTRACTOR SHALL BE SEEDED WITH THE APPROPRIATE EROSION CONTROL AS DIRECTED BY THE ENGINEER AT THE CONTRACTOR'S EXPENSE.
7. NO OVERNIGHT CLOSURES WILL BE PERMITTED.

BRIDGE LOCATIONS & TRAFFIC DATA

STRUCTURE NO.	FACILITY CARRIED	FEATURE CROSSED	LOCATION	LATITUDE	LONGITUDE	NET LENGTH (FT)	TRAFFIC DATA		
							ADT 2011	% SU	% MU
SN 014-0009	IL 161	WILKEN LAKE	1/2 MI E OF GERMANTOWN	38.5482	89.5319	439.99	4750	4.1	3.8
SN 014-0010	IL 161	SHOAL CREEK	0.6 MI E OF GERMANTOWN	38.54518	89.5293	491.21	4750	4.1	3.8
SN 014-0015	IL 127	SOUTHERN RR	POSEY	38.5366	89.3528	199.08	3550	3.7	7.7
SN 014-0024	IL 161	LOST CREEK	1.7 MI E OF IL 127	38.5366	89.3228	348.72	3650	4.9	5.2
SN 014-0049	US 50	SUGAR CREEK	3 MI E OF TRENTON	38.6159	89.6307	629.08	7500	2.7	9.3
SN 014-0050	SCHUMACHER RD (TR 48)	US 50	5 MI E OF TRENTON	38.6153	89.5941	231.50	7500	2.7	9.3
SN 014-0054	ST. ROSE RD (FAS 778)	US 50	7 MI E OF TRENTON	38.6197	89.5538	262.33	7500	2.7	9.3
SN 014-0055	FROGTOWN RD (TR 90)	US 50	6 MI W OF CARLYLE	38.6234	89.4793	275.42	6050	3.1	9.1
SN 014-0056	FLAT BRANCH RD (TR 126)	US 50	1.5 MI W OF CARLYLE	38.6239	89.4007	226.17	5200	3.5	9.6
SN 014-0058	US 50	SHOAL CREEK	2.5 MI E OF BREESE	38.6214	89.4861	1229.33	6050	3.1	9.1
SN 014-0060	US 50	BEAVER CREEK	4 MI W OF CARLYLE	38.624	89.4463	455.67	5200	3.5	9.6
SN 014-0061	US 50	KASKASKIA RIVER	AT CARLYLE	38.6102	89.3581	293.00	6000	4.6	6.7
SN 014-0063	IL 127	FLAT BRANCH CREEK	6.1 MI N OF CARLYLE	38.7275	89.3719	228.79	3200	5.3	13.3
SN 014-0064	IL 127	FLAT BRANCH CREEK	4 MI N OF CARLYLE	38.7029	89.372	145.97	3250	4.8	13.4
SN 014-0066	US 50 EB	N WALNUT ST (CH 11)	BREESE	38.6217	89.5257	155.75	6050	3.1	9.1
SN 014-0067	US 50 WB	N WALNUT ST (CH 11)	BREESE	38.6216	89.5257	155.75	6050	3.1	9.1
SN 014-0069	Old US 50	BEAVER CREEK	1.2 MI W OF BECKEMEYER	38.6092	89.4588	419.35	5400	4.2	2.3
SN 014-0070	IL 161	SHOAL CREEK	1.5 MI E OF GERMANTOWN	38.5367	89.522	266.25	4750	4.1	3.8
SN 014-0071	IL 161	KASKASKIA RIVER	4.5 MI E OF BARTELSON	38.5365	89.3839	780.42	2250	4	5.8
SN 014-0072	IL 177	QUEENS LAKE BRANCH	0.2 MI E OF NEW MEMPHIS	38.4706	89.6773	182.50	2200	4.5	4
SN 014-0073	IL 177/IL 160	QUEENS LAKE SLOUGH	1 MI E OF NEW MEMPHIS	38.4587	89.6585	540.58	1850	4.3	3.8
SN 014-0074	IL 177/IL 160	KASKASKIA OVERFLOW	1.2 MI E OF NEW MEMPHIS	38.4578	89.6512	345.92	1850	4.3	3.8
SN 014-0076	US 50	LOST CREEK	9.6 MI E OF CARLYLE	38.6155	89.1905	211.83	3700	3.5	12.2
SN 014-0077	OLD US 50	SUGAR CREEK	1.1 MI W OF AVISTON	38.6119	89.63	432.00	4100	1.8	1.2
SN 014-0078	IL 161	SUGAR CREEK	4 MI E OF NEW BADEN	38.5414	89.6266	413.00	5100	2.9	3.5
TOTAL						9359.61			

FILE NAME =	USER NAME = gelnh	DESIGNED -	REVISED -	<b>STATE OF ILLINOIS DEPARTMENT OF TRANSPORTATION</b>	<b>GENERAL NOTES</b>	F.A.P. RTE.	SECTION	COUNTY	TOTAL SHEETS	SHEET NO.
e:\pwork\pwork\gelnh\d0288242\d076f80-sht-cover.dgn	DRAWN -	REVISED -	VAR. DIST 8 BRIDGE DECK 2012-3			CLINTON	30	3		
PLOT SCALE = 100.0000' / 1" =	CHECKED -	REVISED -	CONTRACT NO. 76F50							
PLOT DATE = 3/27/2012	DATE -	REVISED -	FED. ROAD DIST. NO.			ILLINOIS	FED. AID PROJECT			
				SCALE: 1" = 50'	SHEET NO. 1 OF 1 SHEETS	STA.	TO STA.			



DECK SEALING SCHEDULE

STRUCTURE NO.	LOCATION	CONCRETE SEALER (SQFT)
SN 014-0009	IL 161 OVER WILKEN LAKE, 1/2 MILE E OF GERMANTOWN	17158.41
SN 014-0010	IL 161 OVER SHOAL CREEK OVERFLOW, 0.6 MILE E OF GERMANTOWN	19110.21
SN 014-0015	IL 127 OVER SOUTHERN RR IN POSEY	7504.58
SN 014-0024	IL 161 OVER LOST CREEK, 1.7 MILES E OF IL 127	14017.28
SN 014-0049	US 50 OVER SUGAR CREEK, 3 MILES E OF TRENTON	26985.15
SN 014-0050	SCHUMACHER RD OVER US 50, 5 MILES E OF TRENTON	7599.63
SN 014-0054	ST. ROSE RD OVER US 50, 7 MILES E OF TRENTON	10169.98
SN 014-0055	FROGTOWN RD OVER US 50, 6 MILES W OF CARLYLE	8478.11
SN 014-0056	FLAT BRANCH RD OVER US 50, 1.5 MILES W OF CARLYLE	6959.46
SN 014-0058	US 50 OVER SHOAL CREEK, 2.5 MILES E OF BREESE	53498.17
SN 014-0060	US 50 OVER BEAVER CREEK, 4 MILES W OF CARLYLE	19823.78
SN 014-0061	US 50 OVER KASKASKIA RIVER AT CARLYLE	11059.50
SN 014-0063	IL 127 OVER FLAT BRANCH CREEK, 6.1 MILES N OF CARLYLE	11096.92
SN 014-0064	IL 127 OVER FLAT BRANCH CREEK, 4 MILES N OF CARLYLE	7161.50
SN 014-0066	US 50 EB OVER N WALNUT ST (CH 11) IN BREESE	7530.49
SN 014-0067	US 50 WB OVER N WALNUT ST (CH 11) IN BREESE	7530.49
SN 014-0069	OLD US 50 OVER BEAVER CREEK, 1.2 MILES W OF BECKEMEYER	16538.62
SN 014-0070	IL 161 OVER SHOAL CREEK, 1.5 MILES E OF GERMANTOWN	10671.63
SN 014-0071	IL 161 OVER KASKASKIA RIVER, 4.5 MILES E OF BARTELSON	30613.93
SN 014-0072	IL 177 OVER QUEENS LAKE BRANCH, 0.2 MILE E NEW MEMPHIS	6760.78
SN 014-0073	IL 177/160 OVER QUEENS LAKE SLOUGH, 1 MILE E NEW MEMPHIS	21091.40
SN 014-0074	IL 177/160 OVER KASKASKIA OVERFLOW, 1.2 MILES E NEW MEMPHIS	13218.47
SN 014-0076	US 50 OVER LOST CREEK, 9.6 MILES E OF CARLYLE	7919.92
SN 014-0077	OLD US 50 OVER SUGAR CREEK, 1.1 MILES W OF AVISTON	16992.18
SN 014-0078	IL 161 OVER SUGAR CREEK, 4 MILES E OF NEW BADEN	17506.86
TOTAL:		376997


TRAFFIC CONTROL SCHEDULE

STRUCTURE NO.	LOCATION	TC&P STD 701201 (L SUM)	TC&P STD 701421 (L SUM)
SN 014-0009	IL 161 OVER WILKEN LAKE, 1/2 MILE E OF GERMANTOWN	0.0435	
SN 014-0010	IL 161 OVER SHOAL CREEK, 0.6 MILE E OF GERMANTOWN	0.0435	
SN 014-0015	IL 127 OVER SOUTHERN RR IN POSEY	0.0435	
SN 014-0024	IL 161 OVER LOST CREEK, 1.7 MILES E OF IL 127	0.0435	
SN 014-0049	US 50 OVER SUGAR CREEK, 3 MILES E OF TRENTON	0.0435	
SN 014-0050	SCHUMACHER RD OVER US 50, 5 MILES E OF TRENTON	0.0435	
SN 014-0054	ST. ROSE RD OVER US 50, 7 MILES E OF TRENTON	0.0435	
SN 014-0055	FROGTOWN RD OVER US 50, 6 MILES W OF CARLYLE	0.0435	
SN 014-0056	FLAT BRANCH RD OVER US 50, 1.5 MILES W OF CARLYLE	0.0435	
SN 014-0058	US 50 OVER SHOAL CREEK, 2.5 MILES E OF BREESE	0.0435	
SN 014-0060	US 50 OVER BEAVER CREEK, 4 MILES W OF CARLYLE	0.0435	
SN 014-0061	US 50 OVER KASKASKIA RIVER AT CARLYLE	0.0435	
SN 014-0063	IL 127 OVER FLAT BRANCH CREEK, 6.1 MILES N OF CARLYLE	0.0435	
SN 014-0064	IL 127 OVER FLAT BRANCH CREEK, 4 MILES N OF CARLYLE	0.0435	
SN 014-0066	US 50 EB OVER N WALNUT ST (CH 11) IN BREESE		0.5
SN 014-0067	US 50 WB OVER N WALNUT ST (CH 11) IN BREESE		0.5
SN 014-0069	OLD US 50 OVER BEAVER CREEK, 1.2 MILES W OF BECKEMEYER	0.0435	
SN 014-0070	IL 161 OVER SHOAL CREEK, 1.5 MILES E OF GERMANTOWN	0.0435	
SN 014-0071	IL 161 OVER KASKASKIA RIVER, 4.5 MILES E OF BARTELSON	0.0435	
SN 014-0072	IL 177 OVER QUEENS LAKE BRANCH, 0.2 MILE E NEW MEMPHIS	0.0435	
SN 014-0073	IL 177/160 OVER QUEENS LAKE SLOUGH, 1 MILE E NEW MEMPHIS	0.0435	
SN 014-0074	IL 177/160 OVER KASKASKIA OVERFLOW, 1.2 MILES E NEW MEMPHIS	0.0435	
SN 014-0076	US 50 OVER LOST CREEK, 9.6 MILES E OF CARLYLE	0.0435	
SN 014-0077	OLD US 50 OVER SUGAR CREEK, 1.1 MILES W OF AVISTON	0.0435	
SN 014-0078	IL 161 OVER SUGAR CREEK, 4 MILES E OF NEW BADEN	0.0435	
TOTAL:		1.00	1.00

**GENERAL NOTES**

A CONCRETE SEALER SHALL BE APPLIED TO THE SURFACE OF THE DECK, PARAPETS, AND APPROACH PAVEMENTS. SEE SPECIAL PROVISIONS FOR DECK CONCRETE SEALER.


EXISTING PAVEMENT MARKINGS SHALL BE TEMPORARILY COVERED PRIOR TO APPLICATION OF THE DECK SURFACE TREATMENT, TO PREVENT THE MATERIAL FROM BEING APPLIED OVER THE MARKINGS. THE TEMPORARY COVERING SHALL BE REMOVED AFTER THE APPLICATION OF THE DECK SURFACE TREATMENT AND PRIOR TO OPENING TO TRAFFIC. COST INCLUDED WITH CONCRETE SEALER.

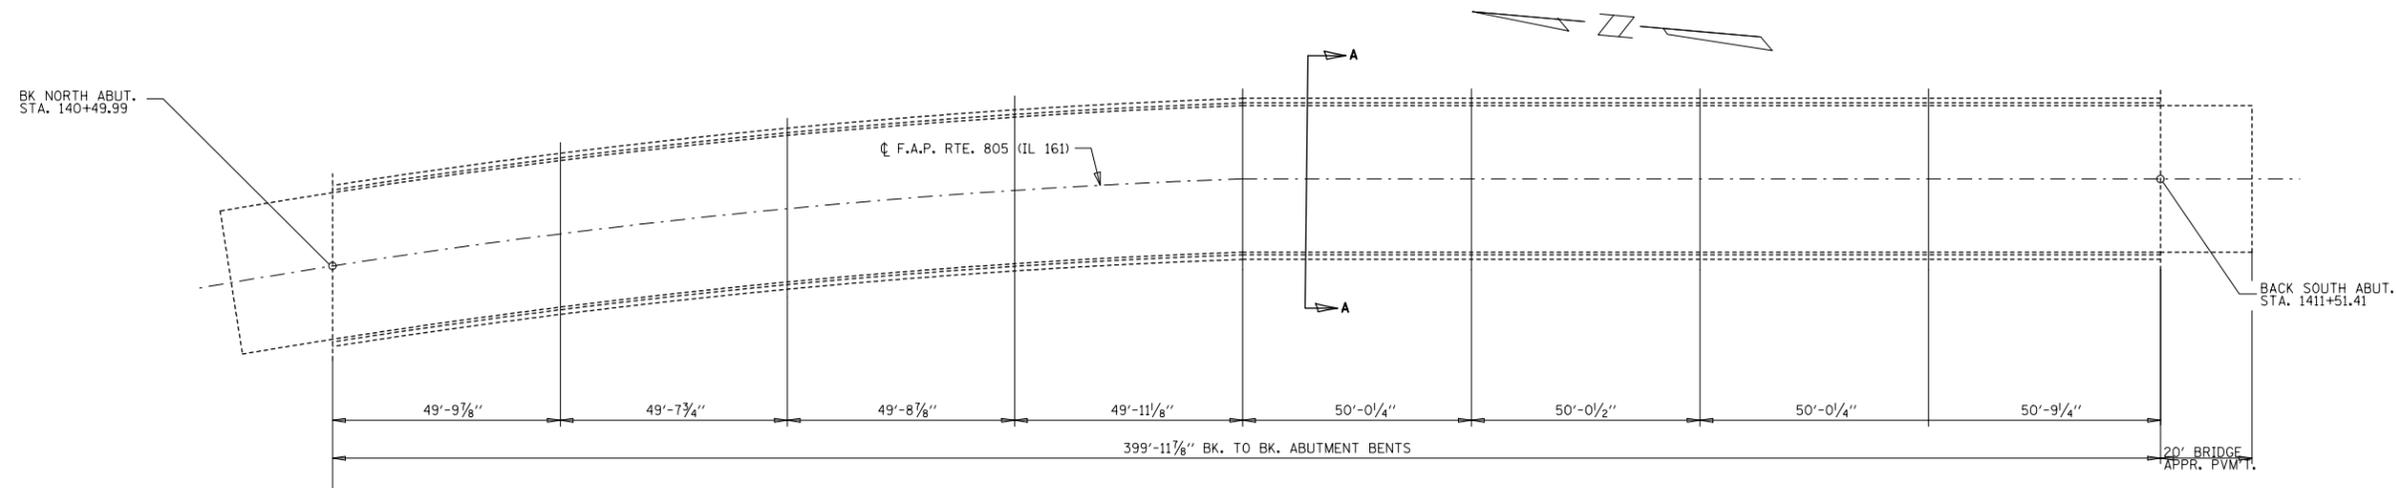

**PARTIAL PLAN**


**TOTAL BILL OF MATERIALS**

ITEM	UNIT	TOTAL
CONCRETE SEALER	SQ. FT.	17159

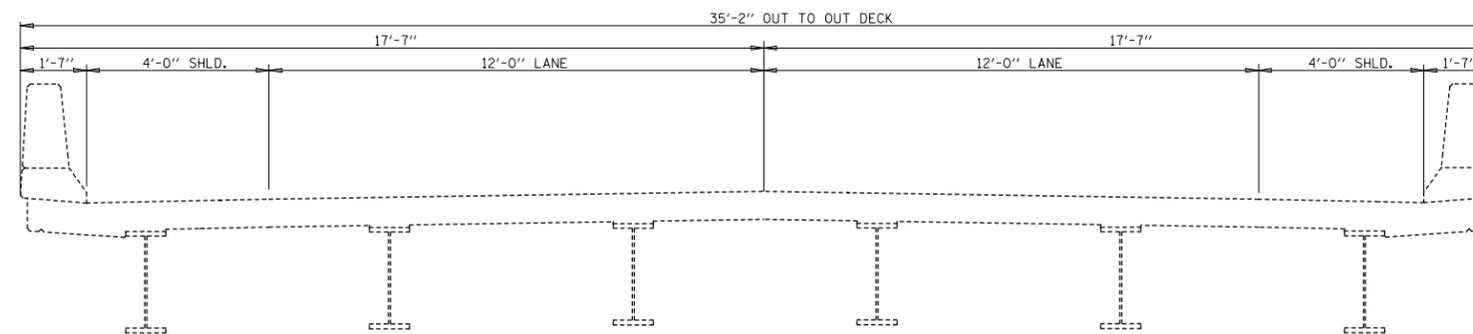

**CROSS SECTION**

(A-A)

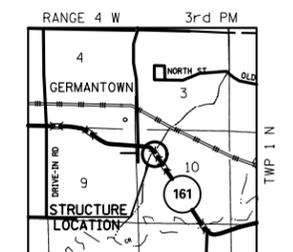


**LOCATION SKETCH**

FILE NAME =	USER NAME = gelinh	DESIGNED -	REVISED -	<b>STATE OF ILLINOIS DEPARTMENT OF TRANSPORTATION</b>	<b>PLAN &amp; SECTION VIEWS IL RTE 161 OVER WILKEN LAKE - SN 014-0019</b>				F.A.P. RTE.	SECTION	COUNTY	TOTAL SHEETS	SHEET NO.
et:\pw\work\p\dot\gelinh\d0288242\d876f50-sht-gennote.dgn	00-sht-gennote.dgn	DRAWN -	REVISED -		VAR. DIST 8 BRIDGE DECK 2012-3	CLINTON	30	6					
PLOT SCALE = 100.0000' / in.	CHECKED -	REVISED -	REVISED -		<b>CONTRACT NO. 76F50</b>								
PLOT DATE = 3/27/2012	DATE -	REVISED -	REVISED -		FED. ROAD DIST. NO.	ILLINOIS	FED. AID PROJECT						

**GENERAL NOTES**

A CONCRETE SEALER SHALL BE APPLIED TO THE SURFACE OF THE DECK, PARAPETS, AND APPROACH PAVEMENTS. SEE SPECIAL PROVISIONS FOR DECK CONCRETE SEALER.


EXISTING PAVEMENT MARKINGS SHALL BE TEMPORARILY COVERED PRIOR TO APPLICATION OF THE DECK SURFACE TREATMENT, TO PREVENT THE MATERIAL FROM BEING APPLIED OVER THE MARKINGS. THE TEMPORARY COVERING SHALL BE REMOVED AFTER THE APPLICATION OF THE DECK SURFACE TREATMENT AND PRIOR TO OPENING TO TRAFFIC. COST INCLUDED WITH CONCRETE SEALER.

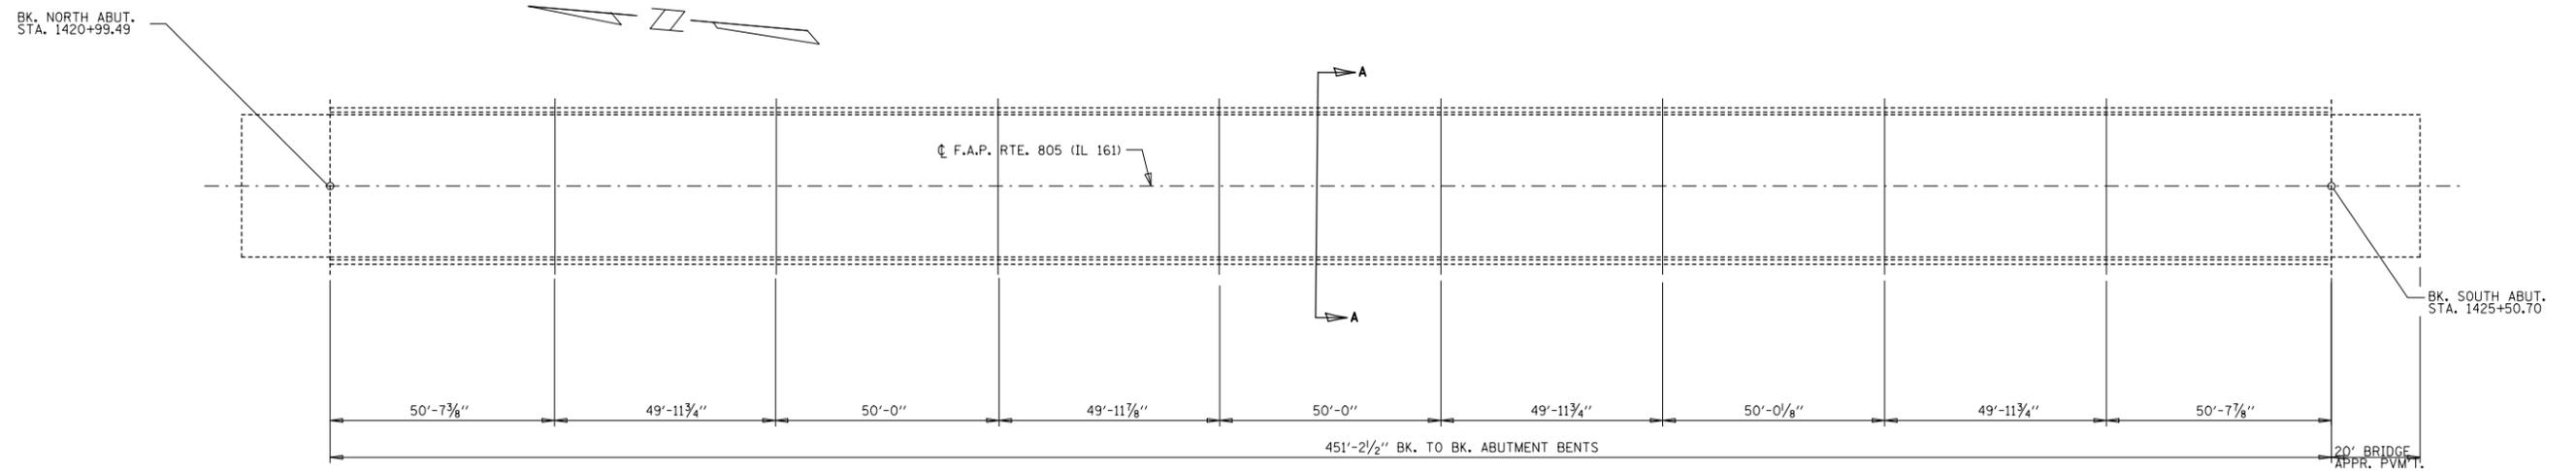

**PARTIAL PLAN**


**TOTAL BILL OF MATERIALS**

ITEM	UNIT	TOTAL
CONCRETE SEALER	SQ. FT.	19111

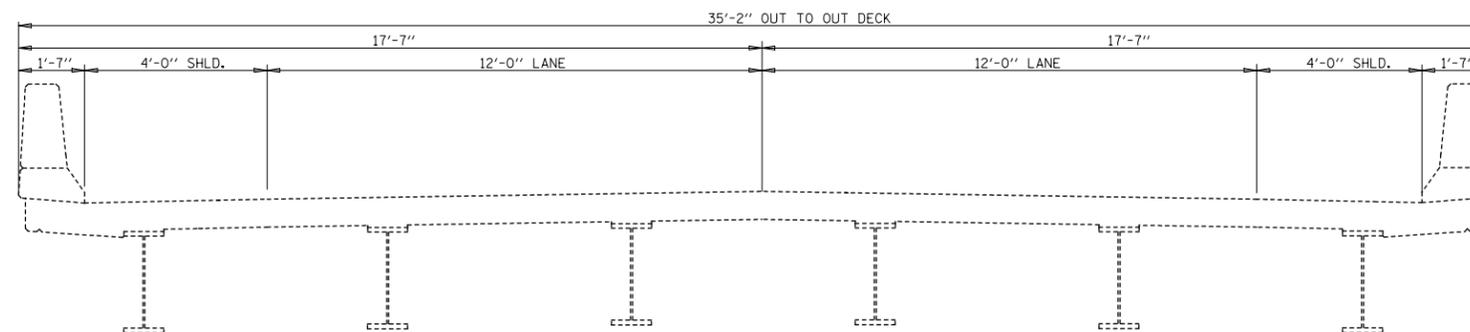

**CROSS SECTION**

(A-A)

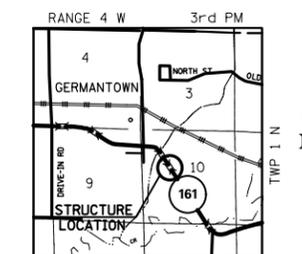


**LOCATION SKETCH**

FILE NAME =	USER NAME = gelinh	DESIGNED -	REVISED -	<b>STATE OF ILLINOIS DEPARTMENT OF TRANSPORTATION</b>	<b>PLAN &amp; SECTION VIEWS IL RTE 161 OVER SHOAL CREEK OVERFLOW - SN 014-0010</b>				F.A.P. RTE.	SECTION	COUNTY	TOTAL SHEETS	SHEET NO.
et:\pw\work\p\dot\gelinh\d0288242\d876f50-sht-gennote.dgn	0-sht-gennote.dgn	DRAWN -	REVISED -		VAR. DIST 8 BRIDGE DECK 2012-3	CLINTON	30	7					
PLOT SCALE = 100.0000' / in.	CHECKED -	REVISED -	REVISED -		<b>CONTRACT NO. 76F50</b>								
PLOT DATE = 3/27/2012	DATE -	REVISED -	REVISED -		FED. ROAD DIST. NO.	ILLINOIS	FED. AID PROJECT						

**GENERAL NOTES**

A CONCRETE SEALER SHALL BE APPLIED TO THE SURFACE OF THE DECK, PARAPETS, AND APPROACH PAVEMENTS. SEE SPECIAL PROVISIONS FOR DECK CONCRETE SEALER.


EXISTING PAVEMENT MARKINGS SHALL BE TEMPORARILY COVERED PRIOR TO APPLICATION OF THE DECK SURFACE TREATMENT, TO PREVENT THE MATERIAL FROM BEING APPLIED OVER THE MARKINGS. THE TEMPORARY COVERING SHALL BE REMOVED AFTER THE APPLICATION OF THE DECK SURFACE TREATMENT AND PRIOR TO OPENING TO TRAFFIC. COST INCLUDED WITH CONCRETE SEALER.

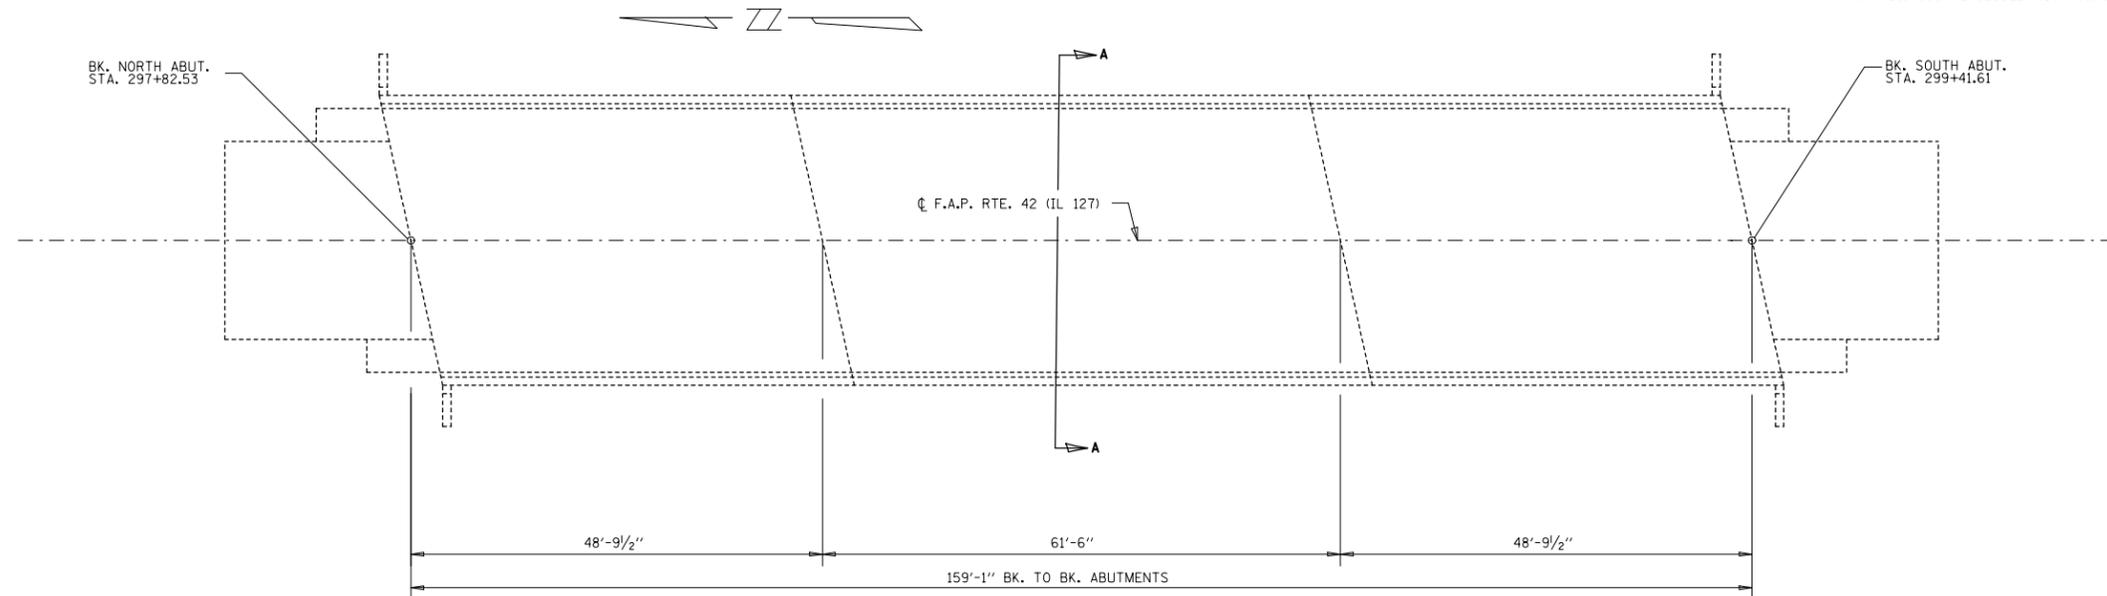

**PARTIAL PLAN**


**TOTAL BILL OF MATERIALS**

ITEM	UNIT	TOTAL
CONCRETE SEALER	SQ. FT.	7505

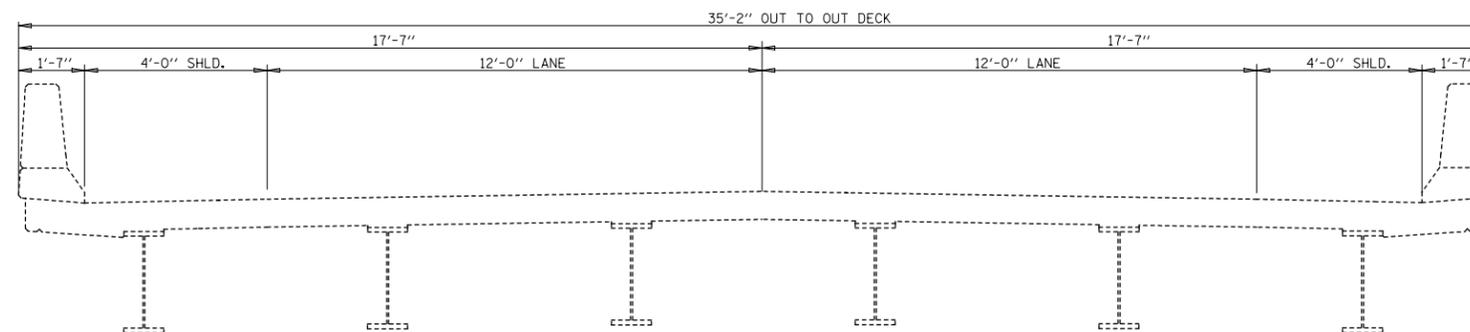

**CROSS SECTION**

(A-A)

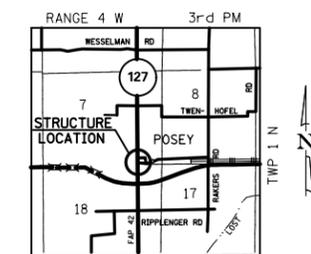


**LOCATION SKETCH**

FILE NAME =	USER NAME = gelinh	DESIGNED -	REVISED -	<b>STATE OF ILLINOIS DEPARTMENT OF TRANSPORTATION</b>	<b>PLAN &amp; SECTION VIEWS IL RTE 127 OVER SOUTHERN RR - SN 014-0015</b>			F.A.P. RTE.	SECTION	COUNTY	TOTAL SHEETS	SHEET NO.
et:\pw\work\p\dot\gelinh\d0288242\d876f50-sht-gennote.dgn	PLOT SCALE = 100.0000' / in.	DRAWN -	REVISED -					VAR. DIST 8 BRIDGE DECK 2012-3	CLINTON	30	8	
	PLOT DATE = 3/27/2012	CHECKED -	REVISED -		CONTRACT NO. 76F50							
		DATE -	REVISED -		FED. ROAD DIST. NO.	ILLINOIS FED. AID PROJECT						

**GENERAL NOTES**

A CONCRETE SEALER SHALL BE APPLIED TO THE SURFACE OF THE DECK, PARAPETS, AND APPROACH PAVEMENTS. SEE SPECIAL PROVISIONS FOR DECK CONCRETE SEALER.


EXISTING PAVEMENT MARKINGS SHALL BE TEMPORARILY COVERED PRIOR TO APPLICATION OF THE DECK SURFACE TREATMENT, TO PREVENT THE MATERIAL FROM BEING APPLIED OVER THE MARKINGS. THE TEMPORARY COVERING SHALL BE REMOVED AFTER THE APPLICATION OF THE DECK SURFACE TREATMENT AND PRIOR TO OPENING TO TRAFFIC. COST INCLUDED WITH CONCRETE SEALER.

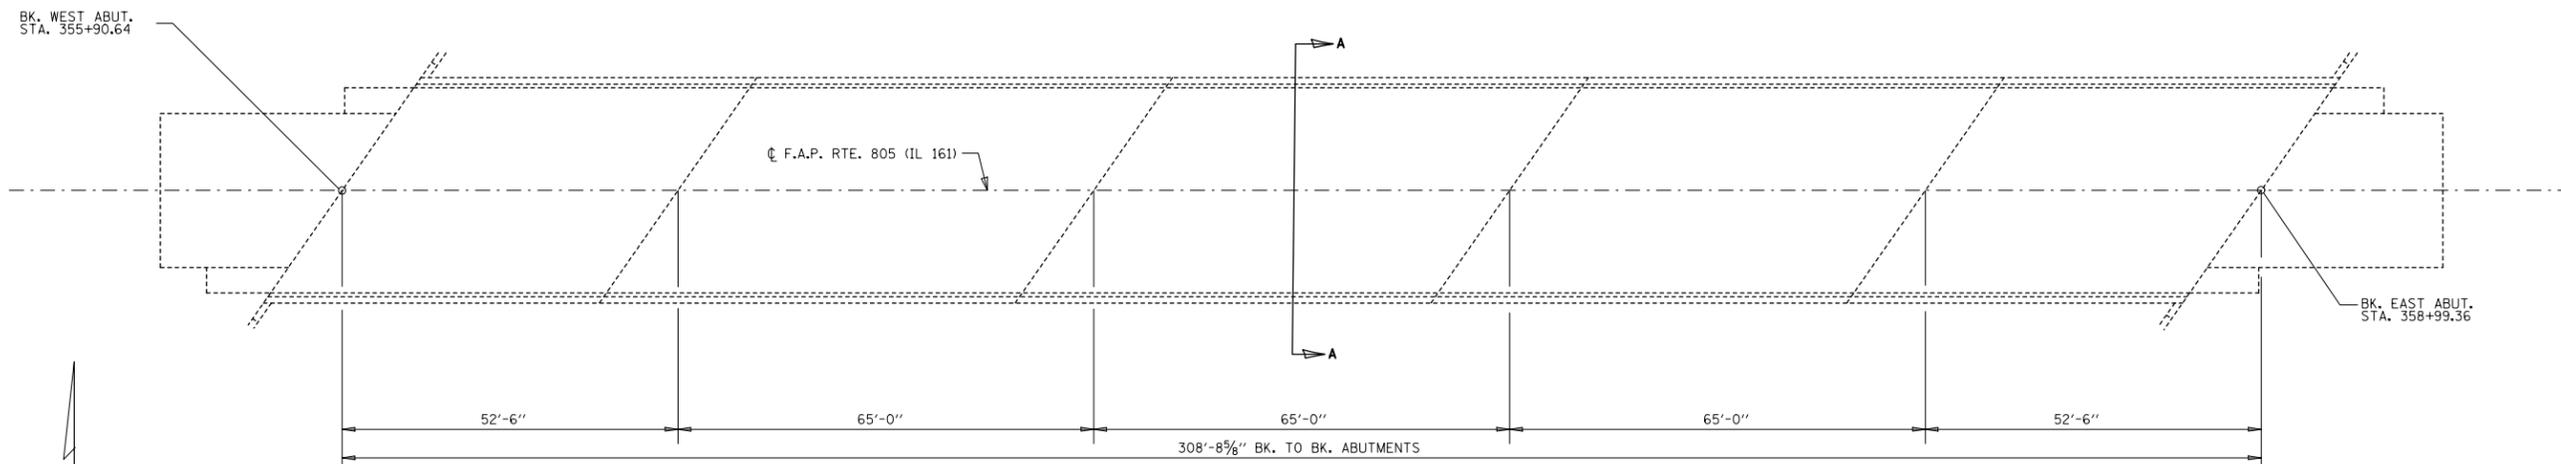

**PARTIAL PLAN**


**TOTAL BILL OF MATERIALS**

ITEM	UNIT	TOTAL
CONCRETE SEALER	SQ. FT.	14018

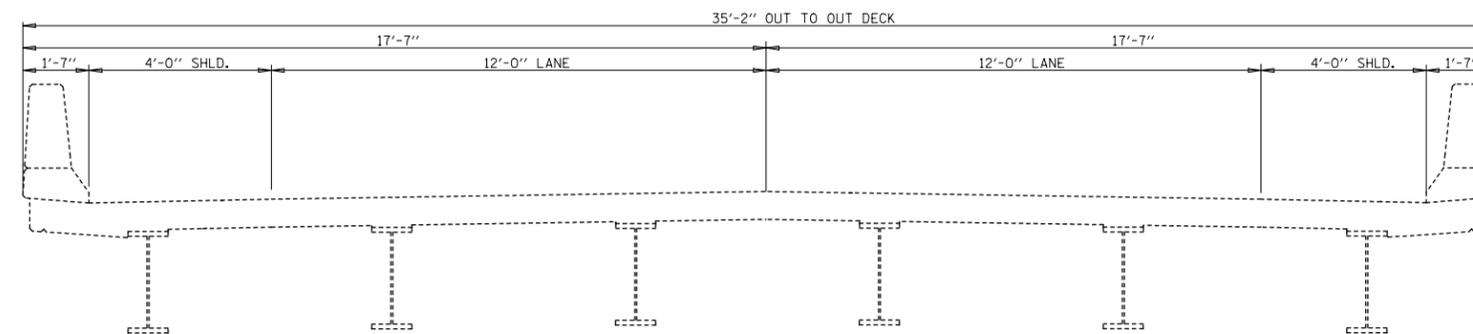

**CROSS SECTION**

(A-A)

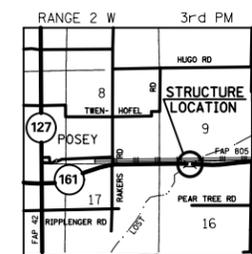

**LOCATION SKETCH**

FILE NAME =	USER NAME = gelinh	DESIGNED -	REVISED -
et:\pw\work\pwidot\gelinh\d0288242\d876f50-sht-gennote.dgn	00-sht-gennote.dgn	DRAWN -	REVISED -
	PLOT SCALE = 100.0000' / in.	CHECKED -	REVISED -
	PLOT DATE = 3/27/2012	DATE -	REVISED -

**STATE OF ILLINOIS  
DEPARTMENT OF TRANSPORTATION**

**PLAN & SECTION VIEWS  
IL RTE 161 OVER LOST CREEK - SN 014-0024**


SCALE: SHEET NO. OF SHEETS STA. TO STA.

F.A.P. RTE.	SECTION	COUNTY	TOTAL SHEETS	SHEET NO.
VAR. DIST 8	BRIDGE DECK 2012-3	CLINTON	30	9
FED. ROAD DIST. NO.			ILLINOIS FED. AID PROJECT	
			CONTRACT NO. 76F50	

**GENERAL NOTES**


A CONCRETE SEALER SHALL BE APPLIED TO THE SURFACE OF THE DECK, PARAPETS, AND APPROACH PAVEMENTS. SEE SPECIAL PROVISIONS FOR DECK CONCRETE SEALER.

EXISTING PAVEMENT MARKINGS SHALL BE TEMPORARILY COVERED PRIOR TO APPLICATION OF THE DECK SURFACE TREATMENT, TO PREVENT THE MATERIAL FROM BEING APPLIED OVER THE MARKINGS. THE TEMPORARY COVERING SHALL BE REMOVED AFTER THE APPLICATION OF THE DECK SURFACE TREATMENT AND PRIOR TO OPENING TO TRAFFIC. COST INCLUDED WITH CONCRETE SEALER.

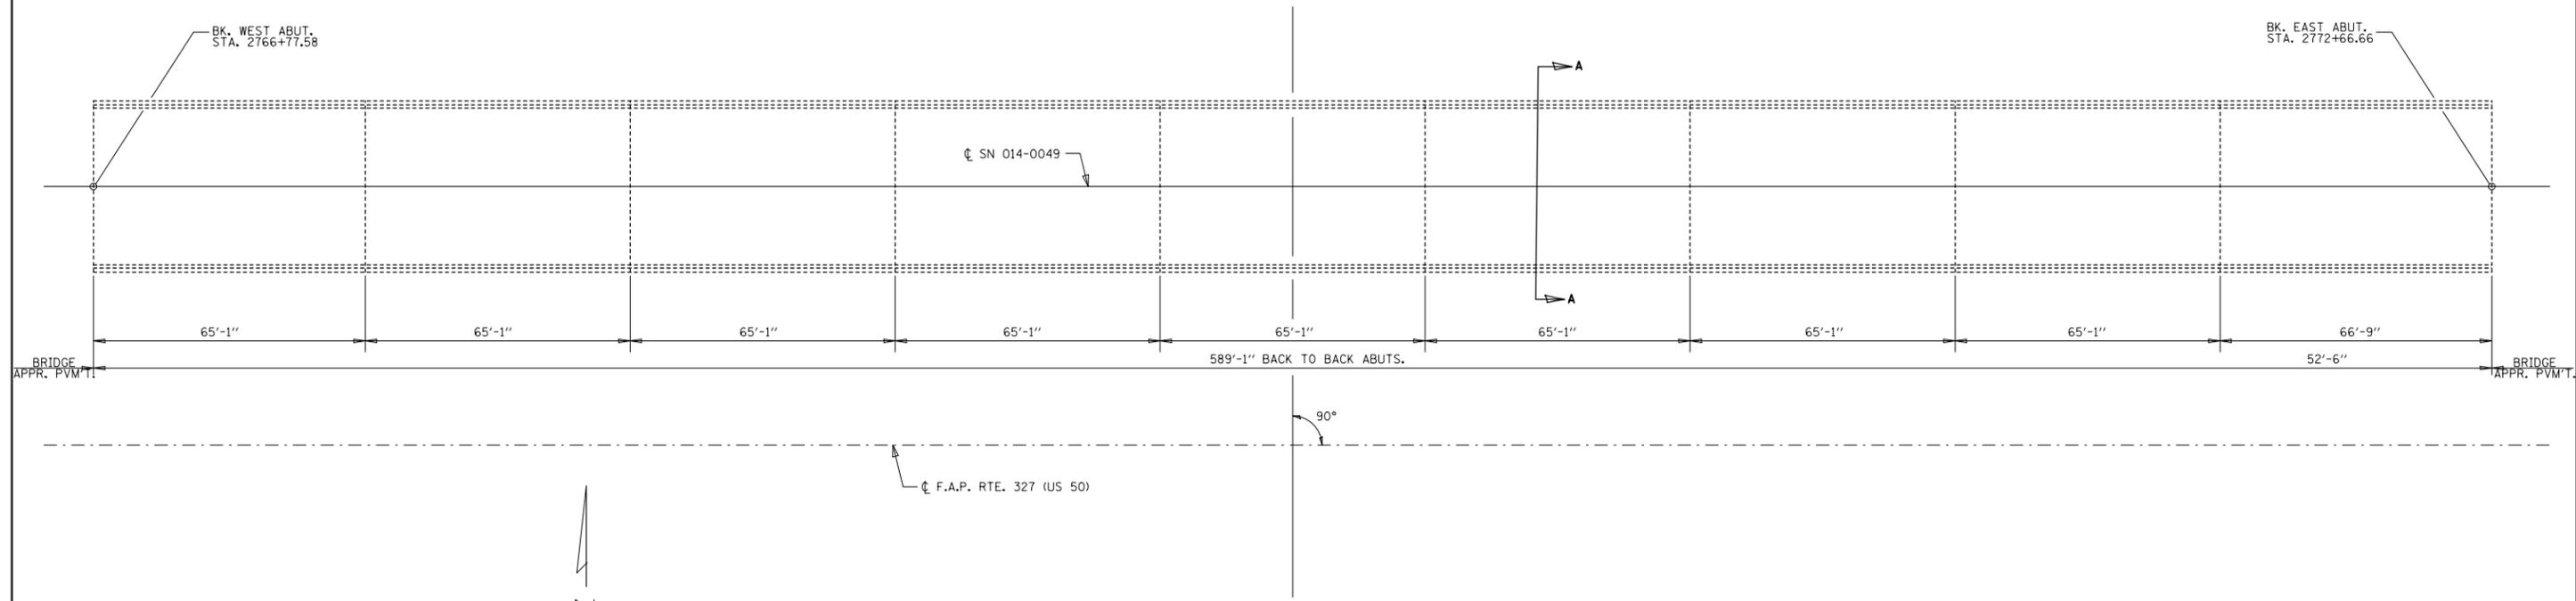

**TOTAL BILL OF MATERIALS**

ITEM	UNIT	TOTAL
CONCRETE SEALER	SQ. FT.	26986

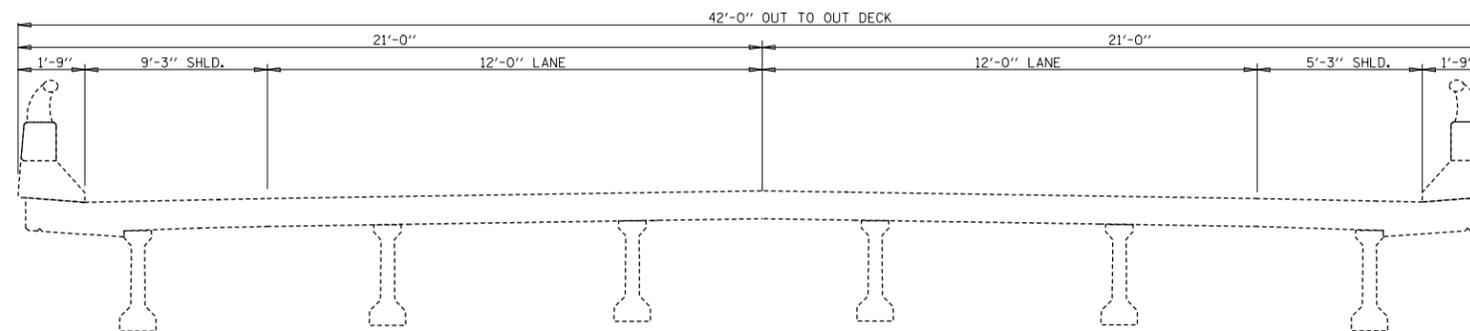

**CROSS SECTION**

(A-A)



**LOCATION SKETCH**

FILE NAME =	USER NAME = gelinh	DESIGNED -	REVISED -
et:\pw\work\p\dot\gelinh\d0288242\d876f50-sht-gennote.dgn	0-sht-gennote.dgn	DRAWN -	REVISED -
	PLOT SCALE = 100.0000' / in.	CHECKED -	REVISED -
	PLOT DATE = 3/27/2012	DATE -	REVISED -

**STATE OF ILLINOIS  
DEPARTMENT OF TRANSPORTATION**

**PLAN & SECTION VIEWS  
US RTE 50 OVER SUGAR CREEK - SN 014-0049**


SCALE: SHEET NO. OF SHEETS STA. TO STA.

F.A.P. RTE.	SECTION	COUNTY	TOTAL SHEETS	SHEET NO.
VAR. DIST 8 BRIDGE DECK 2012-3		CLINTON	30	10
CONTRACT NO. 76F50				
FED. ROAD DIST. NO.	ILLINOIS	FED. AID PROJECT		

**GENERAL NOTES**

A CONCRETE SEALER SHALL BE APPLIED TO THE SURFACE OF THE DECK, PARAPETS, AND APPROACH PAVEMENTS. SEE SPECIAL PROVISIONS FOR DECK CONCRETE SEALER.


EXISTING PAVEMENT MARKINGS SHALL BE TEMPORARILY COVERED PRIOR TO APPLICATION OF THE DECK SURFACE TREATMENT, TO PREVENT THE MATERIAL FROM BEING APPLIED OVER THE MARKINGS. THE TEMPORARY COVERING SHALL BE REMOVED AFTER THE APPLICATION OF THE DECK SURFACE TREATMENT AND PRIOR TO OPENING TO TRAFFIC. COST INCLUDED WITH CONCRETE SEALER.

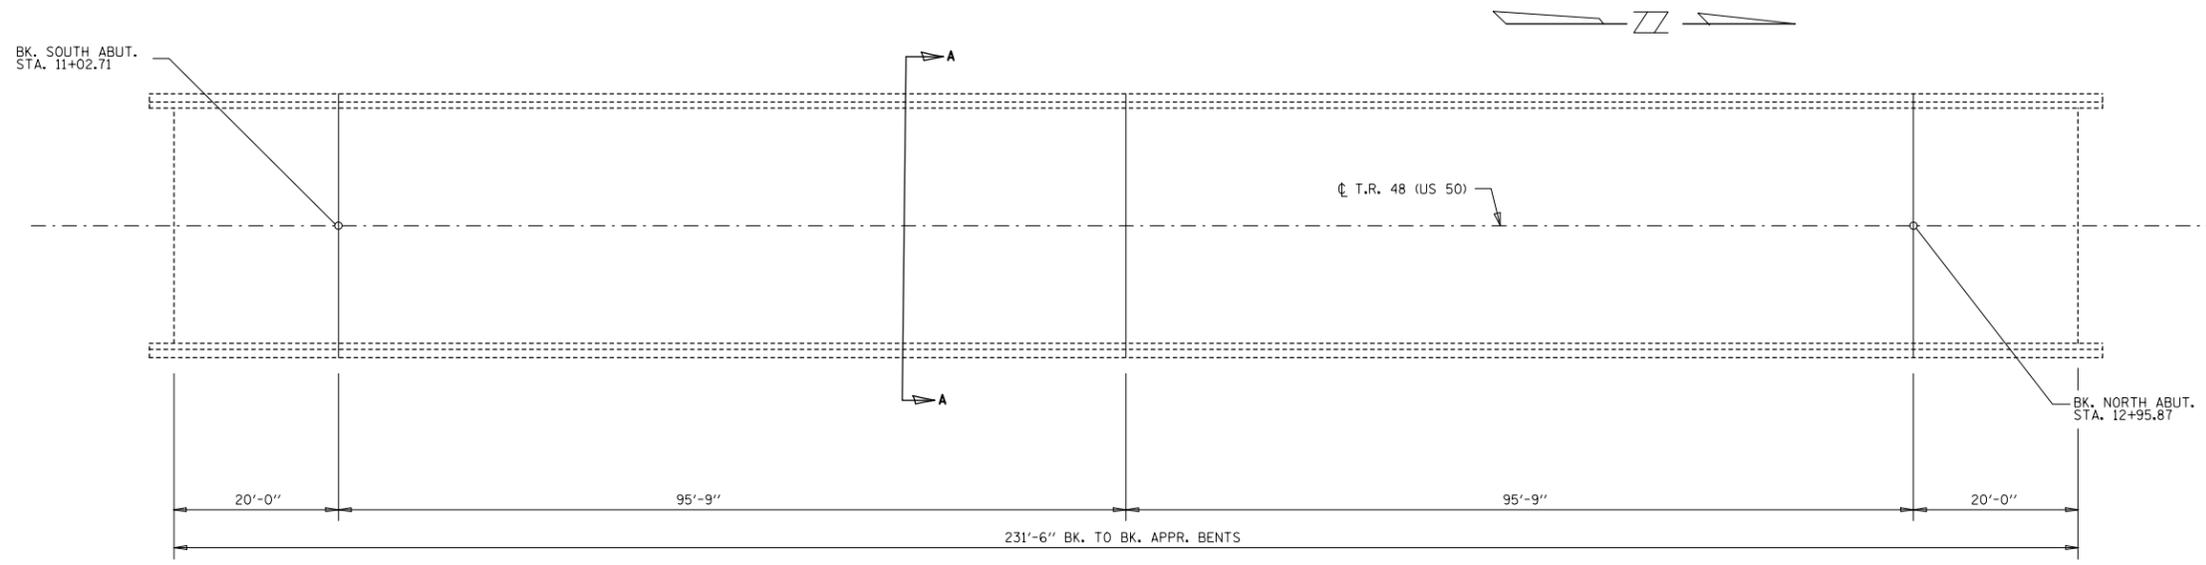

**PARTIAL PLAN**


**TOTAL BILL OF MATERIALS**

ITEM	UNIT	TOTAL
CONCRETE SEALER	SQ. FT.	7600

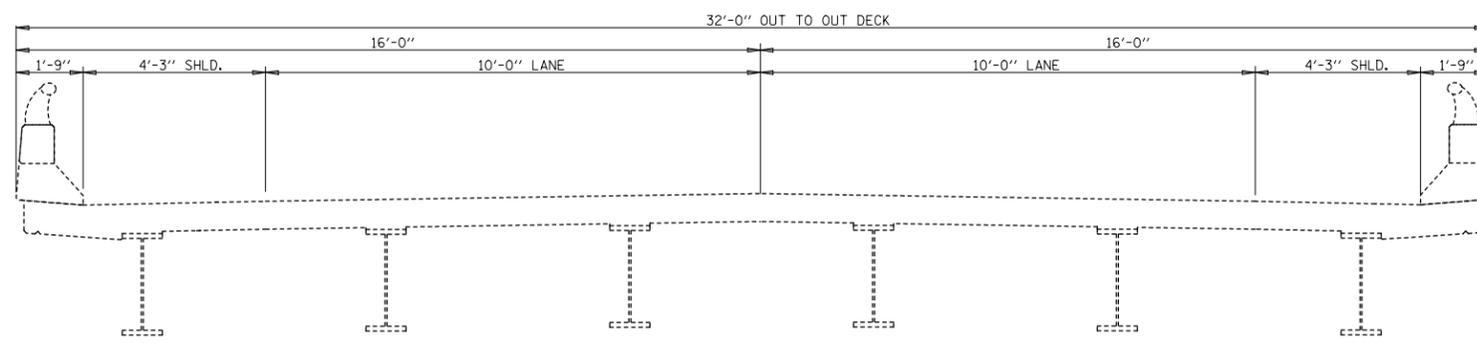

**CROSS SECTION**

(A-A)

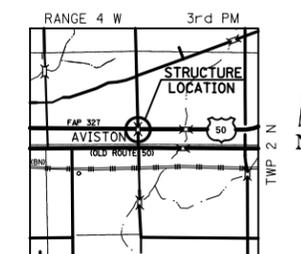

**LOCATION SKETCH**

FILE NAME =	USER NAME = gelinh	DESIGNED -	REVISED -
et:\pw\work\p\dot\gelinh\d0288242\d876f50-sht-gennote.dgn	0-sht-gennote.dgn	DRAWN -	REVISED -
	PLOT SCALE = 100.0000' / in.	CHECKED -	REVISED -
	PLOT DATE = 3/27/2012	DATE -	REVISED -

**STATE OF ILLINOIS  
DEPARTMENT OF TRANSPORTATION**

**PLAN & SECTION VIEWS  
SCHUMACHER RD (TR 48) OVER US 50 - SN 014-0050**


SCALE: SHEET NO. OF SHEETS STA. TO STA.

F.A.P. RTE.	SECTION	COUNTY	TOTAL SHEETS	SHEET NO.
VAR. DIST 8 BRIDGE DECK 2012-3		CLINTON	30	11
FED. ROAD DIST. NO.			ILLINOIS FED. AID PROJECT	
			CONTRACT NO. 76F50	

**GENERAL NOTES**

A CONCRETE SEALER SHALL BE APPLIED TO THE SURFACE OF THE DECK, PARAPETS, AND APPROACH PAVEMENTS. SEE SPECIAL PROVISIONS FOR DECK CONCRETE SEALER.


EXISTING PAVEMENT MARKINGS SHALL BE TEMPORARILY COVERED PRIOR TO APPLICATION OF THE DECK SURFACE TREATMENT, TO PREVENT THE MATERIAL FROM BEING APPLIED OVER THE MARKINGS. THE TEMPORARY COVERING SHALL BE REMOVED AFTER THE APPLICATION OF THE DECK SURFACE TREATMENT AND PRIOR TO OPENING TO TRAFFIC. COST INCLUDED WITH CONCRETE SEALER.

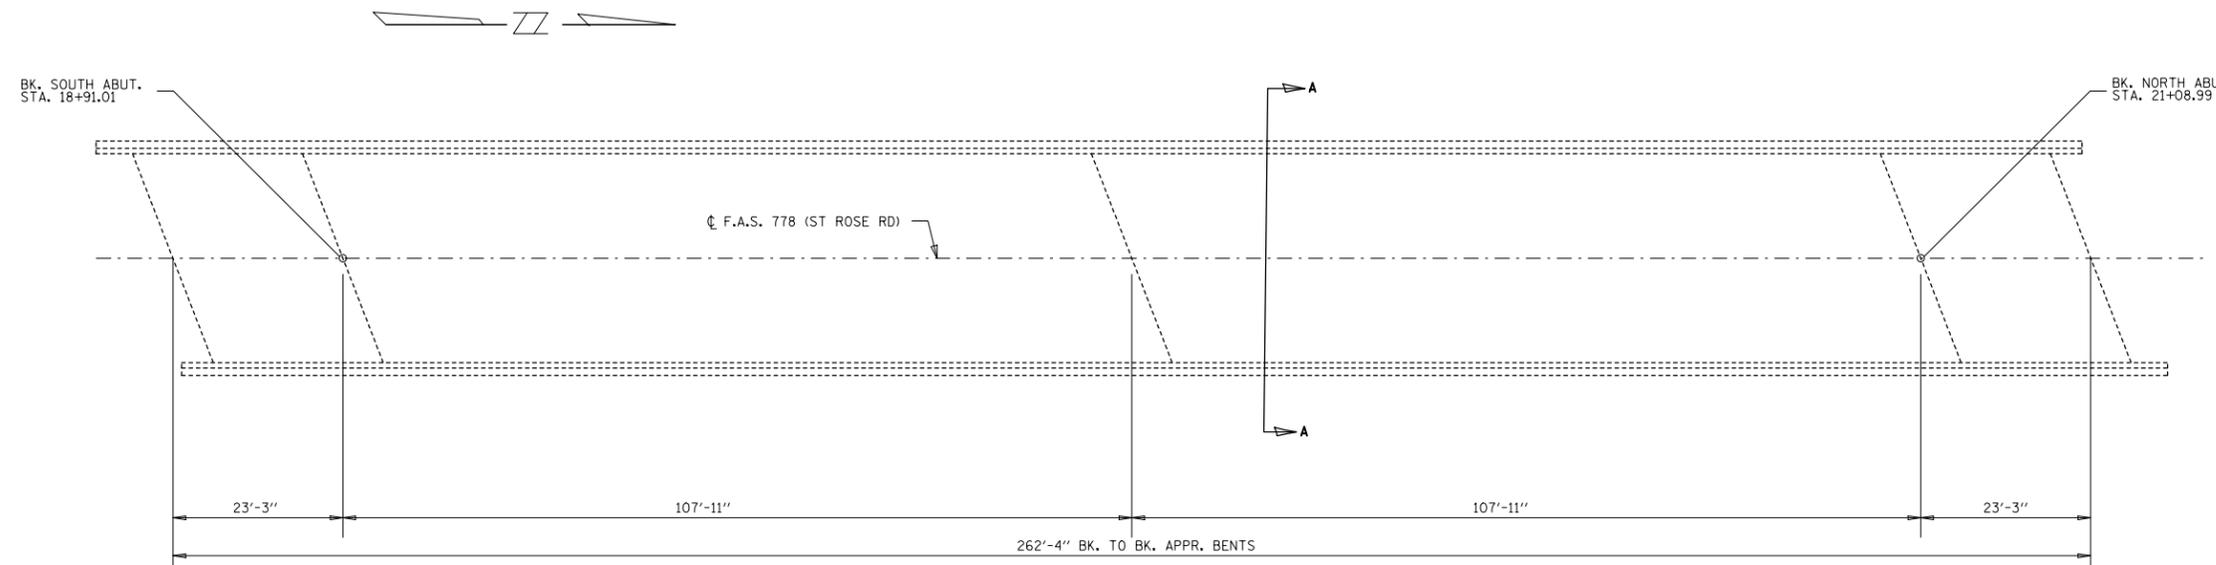

**PARTIAL PLAN**


**TOTAL BILL OF MATERIALS**

ITEM	UNIT	TOTAL
CONCRETE SEALER	SO. FT.	10170

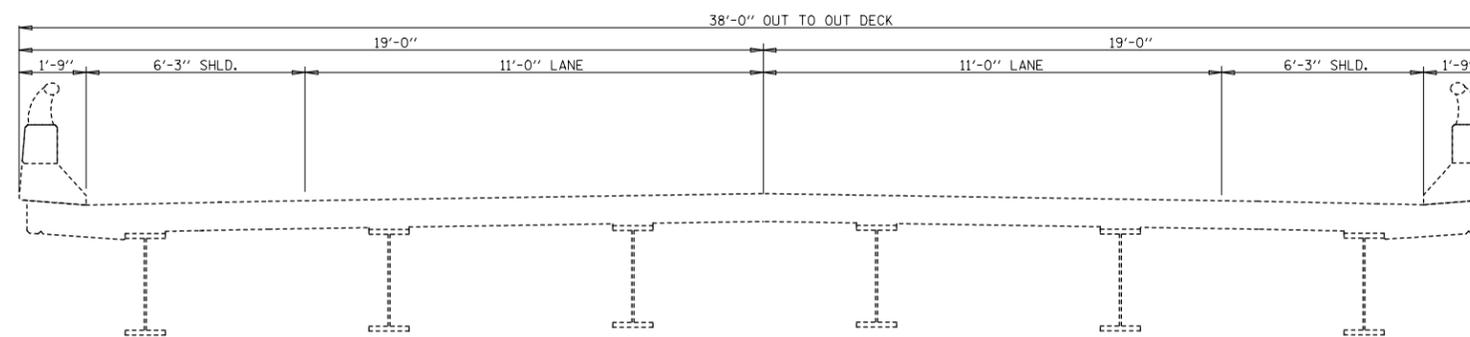

**CROSS SECTION**

(A-A)

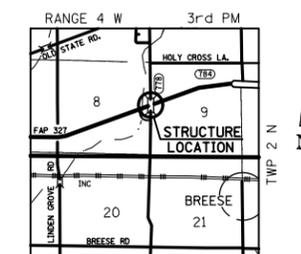


**LOCATION SKETCH**

FILE NAME =	USER NAME = gelinh	DESIGNED -	REVISED -	<b>STATE OF ILLINOIS DEPARTMENT OF TRANSPORTATION</b>	<b>PLAN &amp; SECTION VIEWS ST ROSE RD (FAS 778) OVER US 50 - SN 014-0054</b>			F.A.P. RTE.	SECTION	COUNTY	TOTAL SHEETS	SHEET NO.	
et:\pw\work\p\dot\gelinh\d0288242\d876f50-sht-gennote.dgn	00-sht-gennote.dgn	DRAWN -	REVISED -		SCALE:	SHEET NO.	OF SHEETS	STA.	TO STA.	VAR. DIST 8 BRIDGE DECK 2012-3	CLINTON	30	12
	PLOT SCALE = 100.0000' / in.	CHECKED -	REVISED -		<b>CONTRACT NO. 76F50</b>								
	PLOT DATE = 3/27/2012	DATE -	REVISED -		FED. ROAD DIST. NO. ILLINOIS FED. AID PROJECT								

**GENERAL NOTES**

A CONCRETE SEALER SHALL BE APPLIED TO THE SURFACE OF THE DECK, PARAPETS, AND APPROACH PAVEMENTS. SEE SPECIAL PROVISIONS FOR DECK CONCRETE SEALER.


EXISTING PAVEMENT MARKINGS SHALL BE TEMPORARILY COVERED PRIOR TO APPLICATION OF THE DECK SURFACE TREATMENT, TO PREVENT THE MATERIAL FROM BEING APPLIED OVER THE MARKINGS. THE TEMPORARY COVERING SHALL BE REMOVED AFTER THE APPLICATION OF THE DECK SURFACE TREATMENT AND PRIOR TO OPENING TO TRAFFIC. COST INCLUDED WITH CONCRETE SEALER.

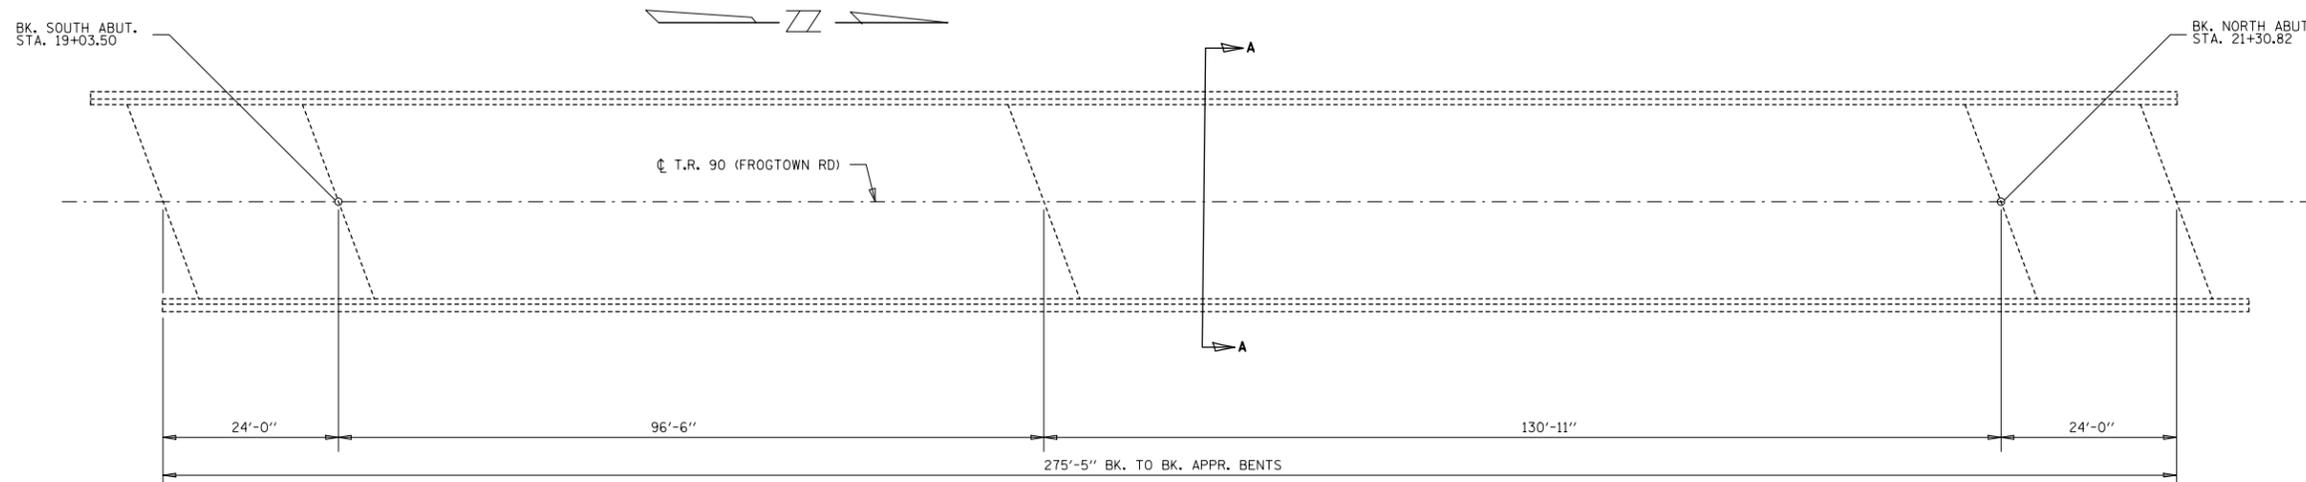

**PARTIAL PLAN**


**TOTAL BILL OF MATERIALS**

ITEM	UNIT	TOTAL
CONCRETE SEALER	SQ. FT.	8479

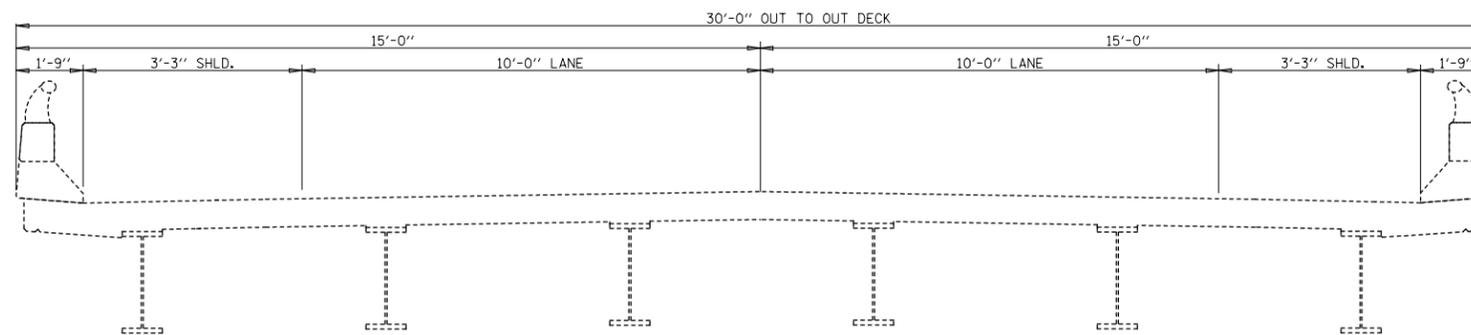

**CROSS SECTION**

(A-A)

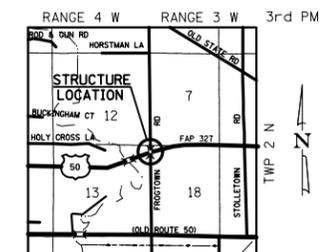


**LOCATION SKETCH**

FILE NAME =	USER NAME = gelinh	DESIGNED -	REVISED -	<b>STATE OF ILLINOIS DEPARTMENT OF TRANSPORTATION</b>	<b>PLAN &amp; SECTION VIEWS FROGTOWN RD (TR 90) OVER US 50 - SN 014-0055</b>				F.A.P. RTE.	SECTION	COUNTY	TOTAL SHEETS	SHEET NO.
et:\pw\work\p\idot\gelinh\d0288242\d876f50-sht-gennote.dgn	00-sht-gennote.dgn	DRAWN -	REVISED -		SCALE:	SHEET NO.	OF SHEETS	STA.	TO STA.	VAR. DIST 8 BRIDGE DECK 2012-3	CLINTON	30	13
	PLOT SCALE = 100.0000' / in.	CHECKED -	REVISED -						<b>CONTRACT NO. 76F50</b>				
	PLOT DATE = 3/27/2012	DATE -	REVISED -						FED. ROAD DIST. NO. ILLINOIS FED. AID PROJECT				

**GENERAL NOTES**

A CONCRETE SEALER SHALL BE APPLIED TO THE SURFACE OF THE DECK, PARAPETS, AND APPROACH PAVEMENTS. SEE SPECIAL PROVISIONS FOR DECK CONCRETE SEALER.


EXISTING PAVEMENT MARKINGS SHALL BE TEMPORARILY COVERED PRIOR TO APPLICATION OF THE DECK SURFACE TREATMENT, TO PREVENT THE MATERIAL FROM BEING APPLIED OVER THE MARKINGS. THE TEMPORARY COVERING SHALL BE REMOVED AFTER THE APPLICATION OF THE DECK SURFACE TREATMENT AND PRIOR TO OPENING TO TRAFFIC. COST INCLUDED WITH CONCRETE SEALER.

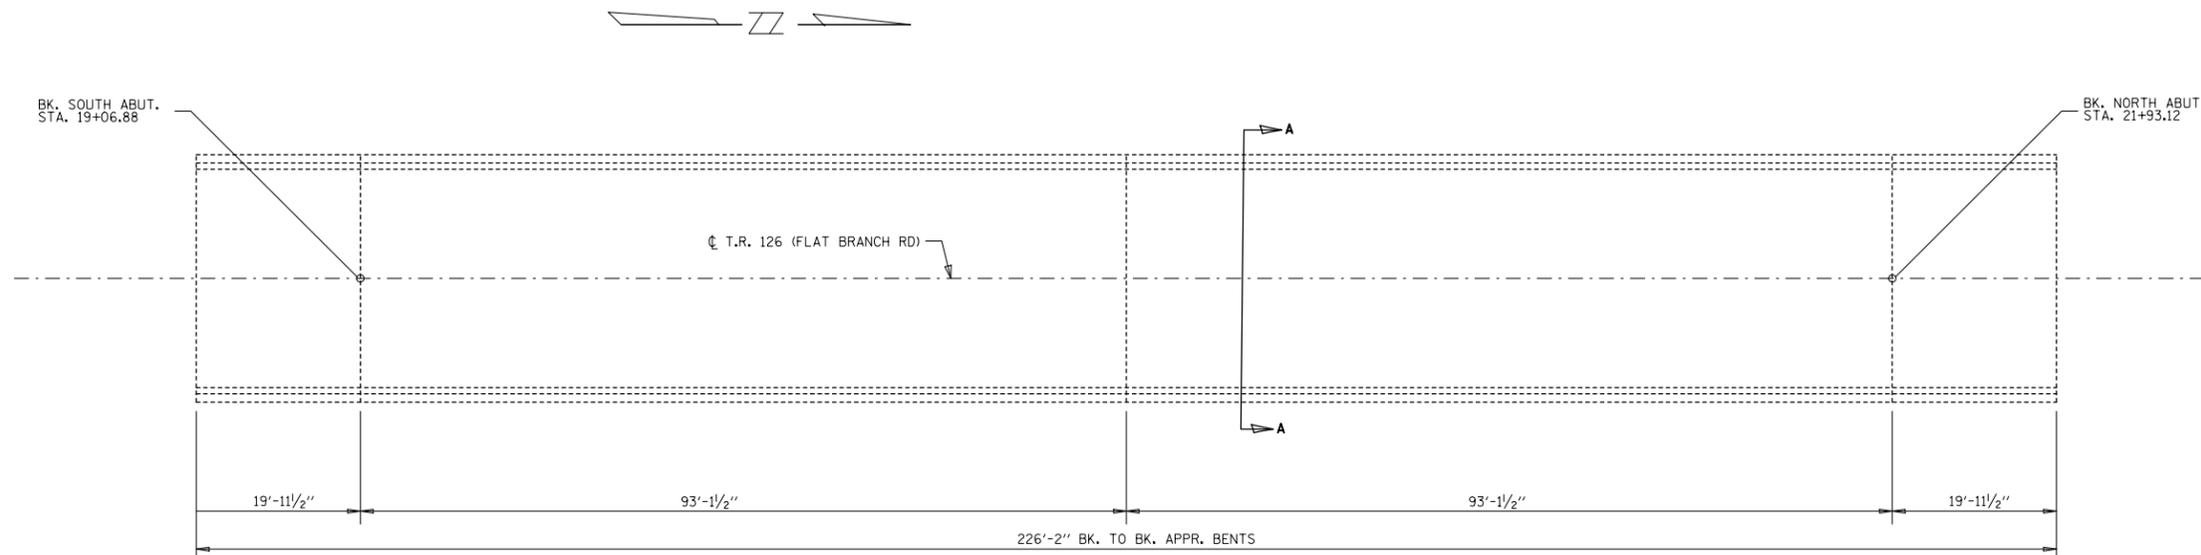

**PARTIAL PLAN**

**TOTAL BILL OF MATERIALS**

ITEM	UNIT	TOTAL
CONCRETE SEALER	SQ. FT.	6960

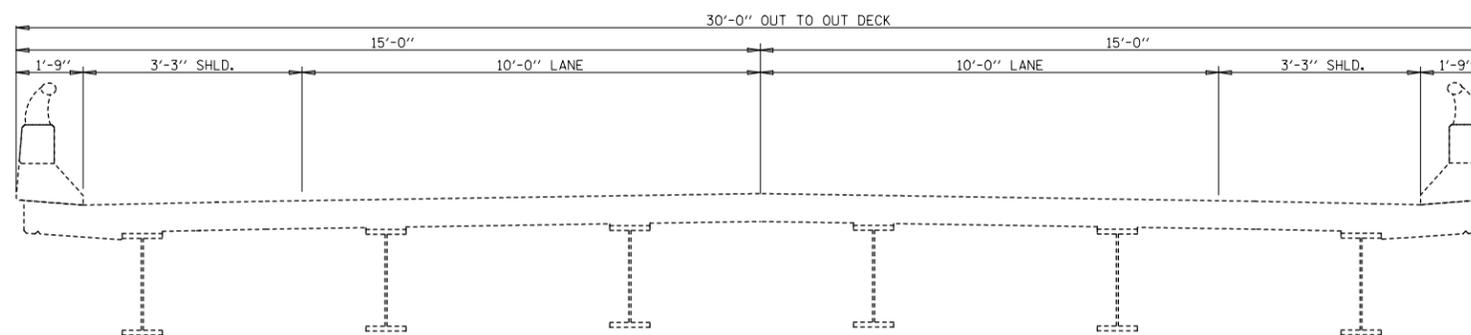

**CROSS SECTION**

(A-A)




**LOCATION SKETCH**

FILE NAME =	USER NAME = gelinh	DESIGNED -	REVISED -	<b>STATE OF ILLINOIS DEPARTMENT OF TRANSPORTATION</b>	<b>PLAN &amp; SECTION VIEWS FLAT BRANCH RD (TR 126) OVER US 50 - SN 014-0056</b>				F.A.P. RTE.	SECTION	COUNTY	TOTAL SHEETS	SHEET NO.
et:\pw\work\p\id\gelinh\d0288242\d876f50-sht-gennote.dgn	50-sht-gennote.dgn	DRAWN -	REVISED -		VAR. DIST 8 BRIDGE DECK 2012-3	CLINTON	30	14					
PLOT SCALE = 100.0000' / in.	CHECKED -	REVISED -	REVISED -		<b>CONTRACT NO. 76F50</b>								
PLOT DATE = 3/27/2012	DATE -	REVISED -	REVISED -		FED. ROAD DIST. NO.	ILLINOIS	FED. AID PROJECT						

**GENERAL NOTES**

A CONCRETE SEALER SHALL BE APPLIED TO THE SURFACE OF THE DECK, PARAPETS, AND APPROACH PAVEMENTS. SEE SPECIAL PROVISIONS FOR DECK CONCRETE SEALER.


EXISTING PAVEMENT MARKINGS SHALL BE TEMPORARILY COVERED PRIOR TO APPLICATION OF THE DECK SURFACE TREATMENT, TO PREVENT THE MATERIAL FROM BEING APPLIED OVER THE MARKINGS. THE TEMPORARY COVERING SHALL BE REMOVED AFTER THE APPLICATION OF THE DECK SURFACE TREATMENT AND PRIOR TO OPENING TO TRAFFIC. COST INCLUDED WITH CONCRETE SEALER.

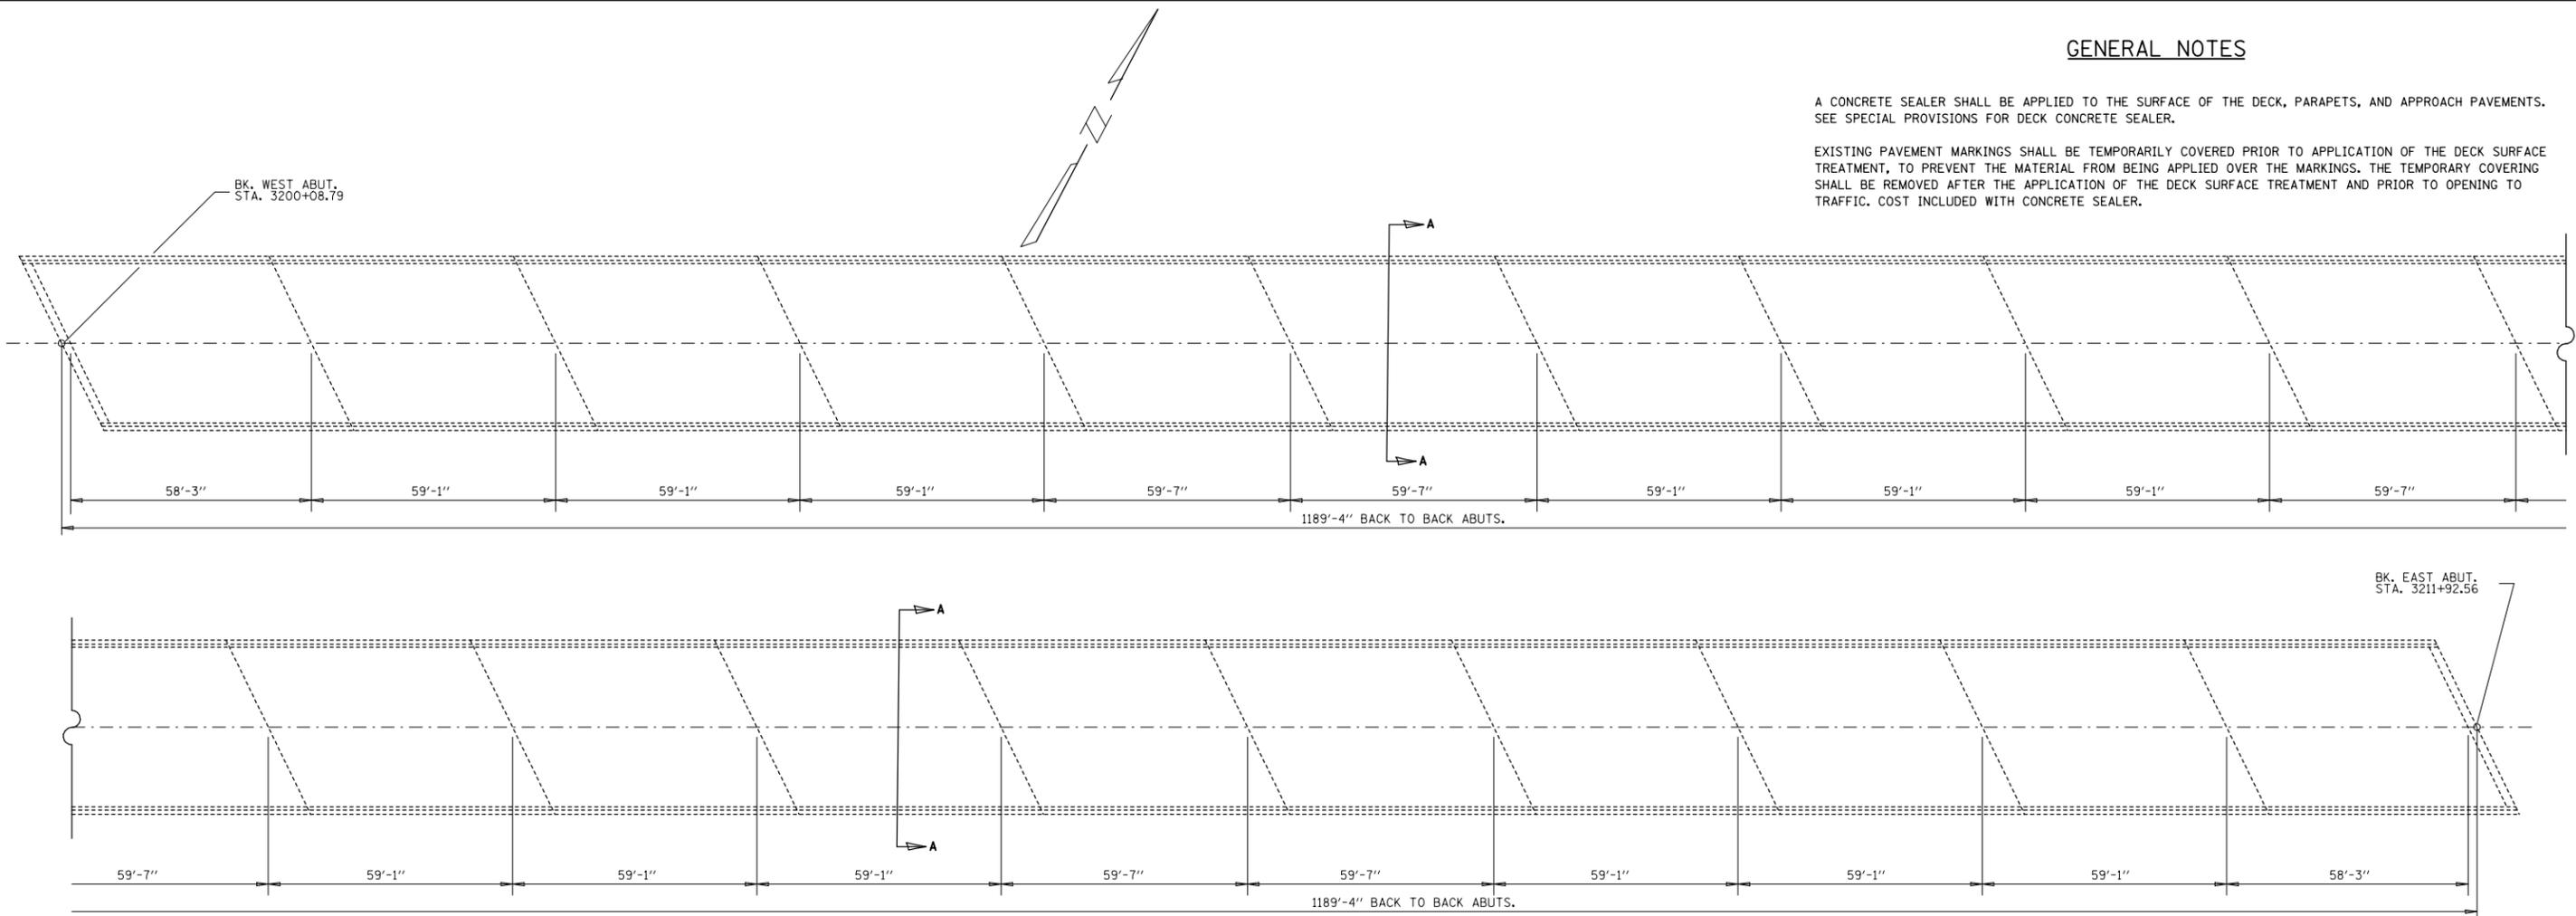


**PARTIAL PLAN**

**TOTAL BILL OF MATERIALS**

ITEM	UNIT	TOTAL
CONCRETE SEALER	SQ. FT.	53499

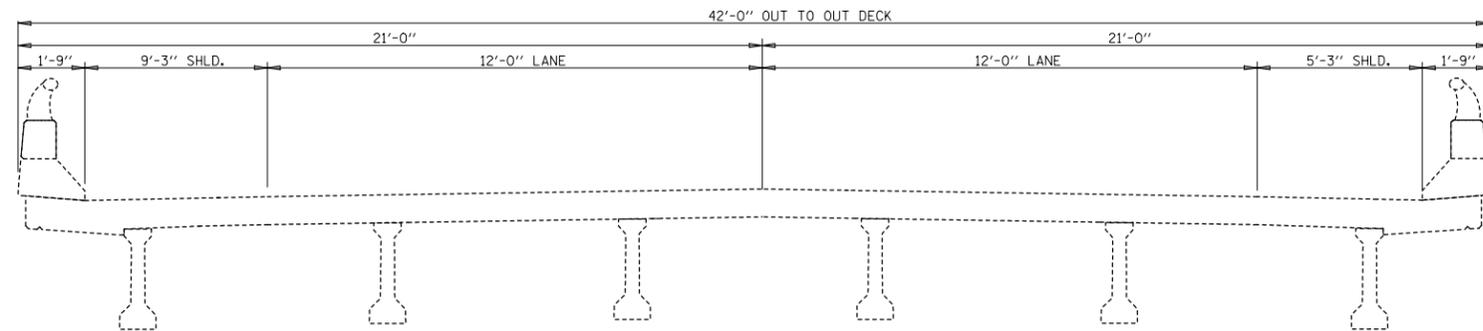

**CROSS SECTION**  
(A-A)

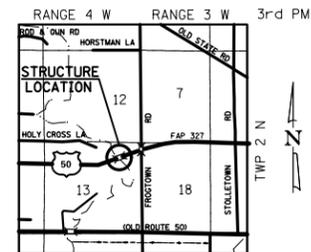


**LOCATION SKETCH**

FILE NAME =	USER NAME = gelinh	DESIGNED -	REVISED -	<b>STATE OF ILLINOIS DEPARTMENT OF TRANSPORTATION</b>	<b>PLAN &amp; SECTION VIEWS US RTE 50 OVER SHOAL CREEK - SN 014-0058</b>			F.A.P. RTE.	SECTION	COUNTY	TOTAL SHEETS	SHEET NO.
et:\pw\work\p\dot\gelinh\d0288242\d876f50-sht-gennote.dgn	00-sht-gennote.dgn	DRAWN -	REVISED -					VAR. DIST 8 BRIDGE DECK 2012-3	CLINTON	30	15	
PLOT SCALE = 100.0000' / in.	CHECKED -	REVISED -	REVISED -		<b>CONTRACT NO. 76F50</b>							
PLOT DATE = 3/27/2012	DATE -	REVISED -	REVISED -		FED. ROAD DIST. NO.	ILLINOIS	FED. AID PROJECT					

**GENERAL NOTES**

A CONCRETE SEALER SHALL BE APPLIED TO THE SURFACE OF THE DECK, PARAPETS, AND APPROACH PAVEMENTS. SEE SPECIAL PROVISIONS FOR DECK CONCRETE SEALER.


EXISTING PAVEMENT MARKINGS SHALL BE TEMPORARILY COVERED PRIOR TO APPLICATION OF THE DECK SURFACE TREATMENT, TO PREVENT THE MATERIAL FROM BEING APPLIED OVER THE MARKINGS. THE TEMPORARY COVERING SHALL BE REMOVED AFTER THE APPLICATION OF THE DECK SURFACE TREATMENT AND PRIOR TO OPENING TO TRAFFIC. COST INCLUDED WITH CONCRETE SEALER.

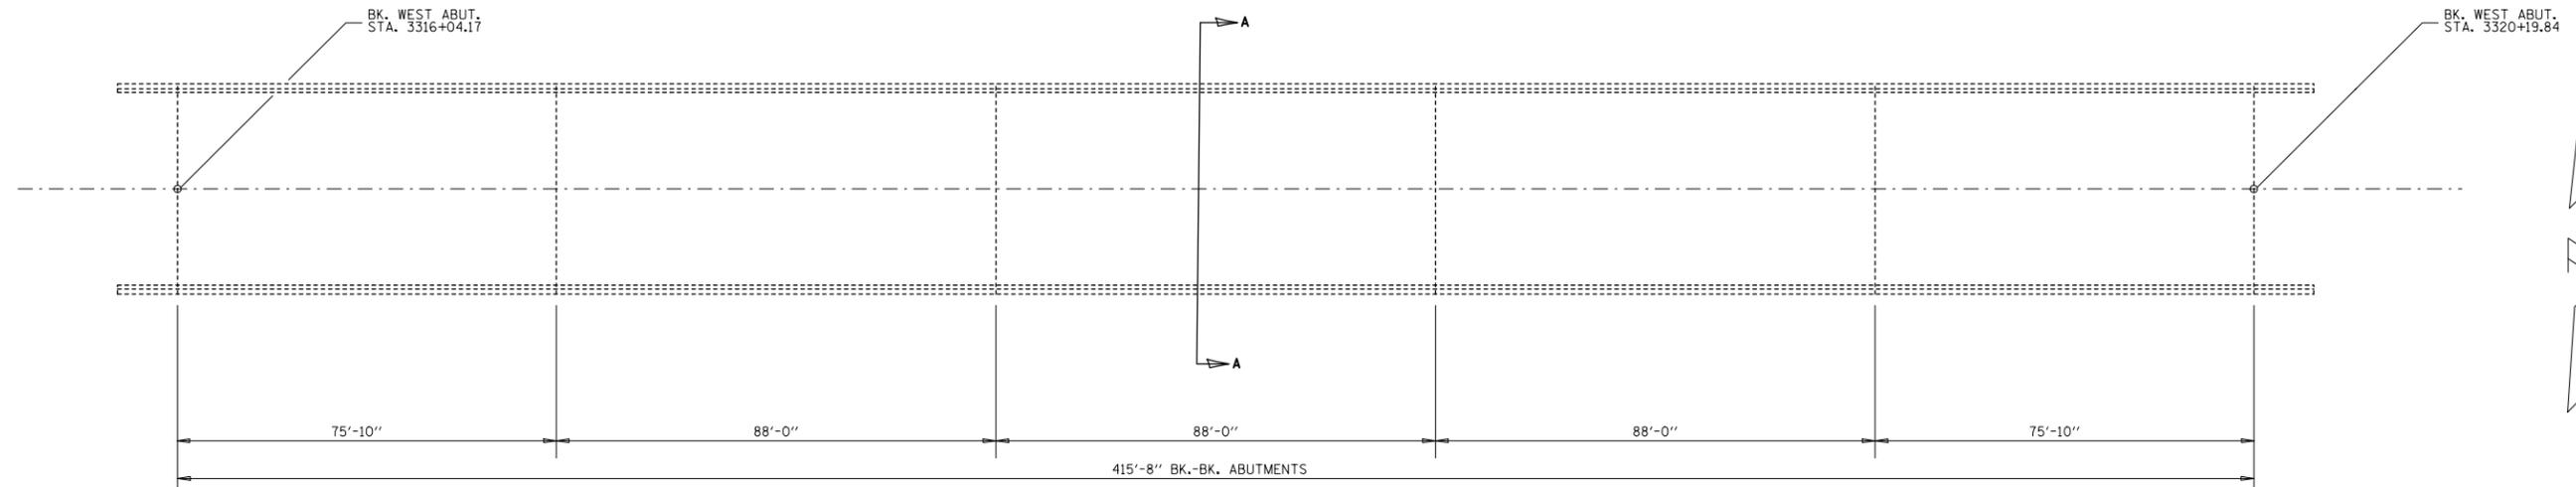

**PARTIAL PLAN**

**TOTAL BILL OF MATERIALS**

ITEM	UNIT	TOTAL
CONCRETE SEALER	SQ. FT.	19824

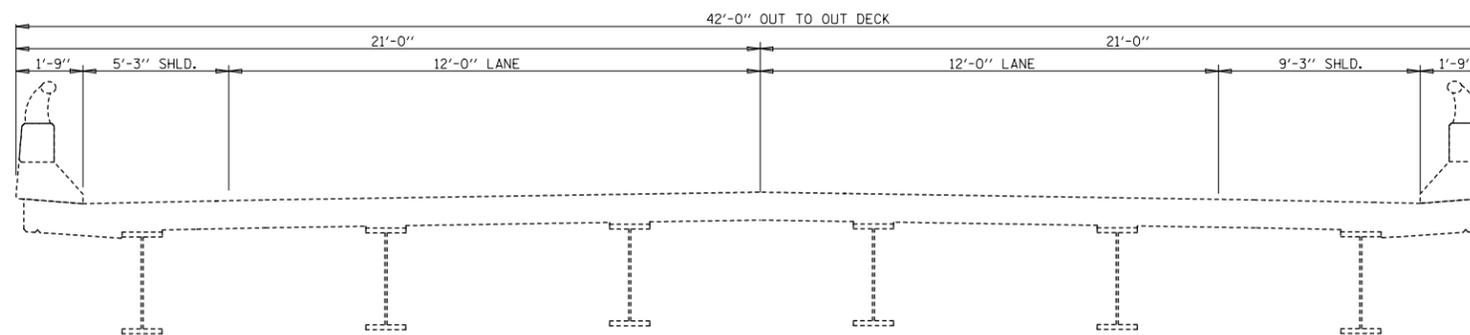

**CROSS SECTION**  
(A-A)



**LOCATION SKETCH**

FILE NAME =	USER NAME = gelinh	DESIGNED -	REVISED -
et:\pw\work\pwidot\gelinh\d0288242\d876f50-sht-gennote.dgn	50-sht-gennote.dgn	DRAWN -	REVISED -
	PLOT SCALE = 100.0000' / in.	CHECKED -	REVISED -
	PLOT DATE = 3/27/2012	DATE -	REVISED -

**STATE OF ILLINOIS  
DEPARTMENT OF TRANSPORTATION**

**PLAN & SECTION VIEWS  
US 50 OVER BEAVER CREEK - SN 014-0060**


F.A.P. RTE.	SECTION	COUNTY	TOTAL SHEETS	SHEET NO.
VAR. DIST 8 BRIDGE DECK 2012-3		CLINTON	30	16
CONTRACT NO. 76F50				
FED. ROAD DIST. NO.	ILLINOIS	FED. AID PROJECT		

SCALE: SHEET NO. OF SHEETS STA. TO STA.

**GENERAL NOTES**

A CONCRETE SEALER SHALL BE APPLIED TO THE SURFACE OF THE DECK, PARAPETS, AND APPROACH PAVEMENTS. SEE SPECIAL PROVISIONS FOR DECK CONCRETE SEALER.


EXISTING PAVEMENT MARKINGS SHALL BE TEMPORARILY COVERED PRIOR TO APPLICATION OF THE DECK SURFACE TREATMENT, TO PREVENT THE MATERIAL FROM BEING APPLIED OVER THE MARKINGS. THE TEMPORARY COVERING SHALL BE REMOVED AFTER THE APPLICATION OF THE DECK SURFACE TREATMENT AND PRIOR TO OPENING TO TRAFFIC. COST INCLUDED WITH CONCRETE SEALER.

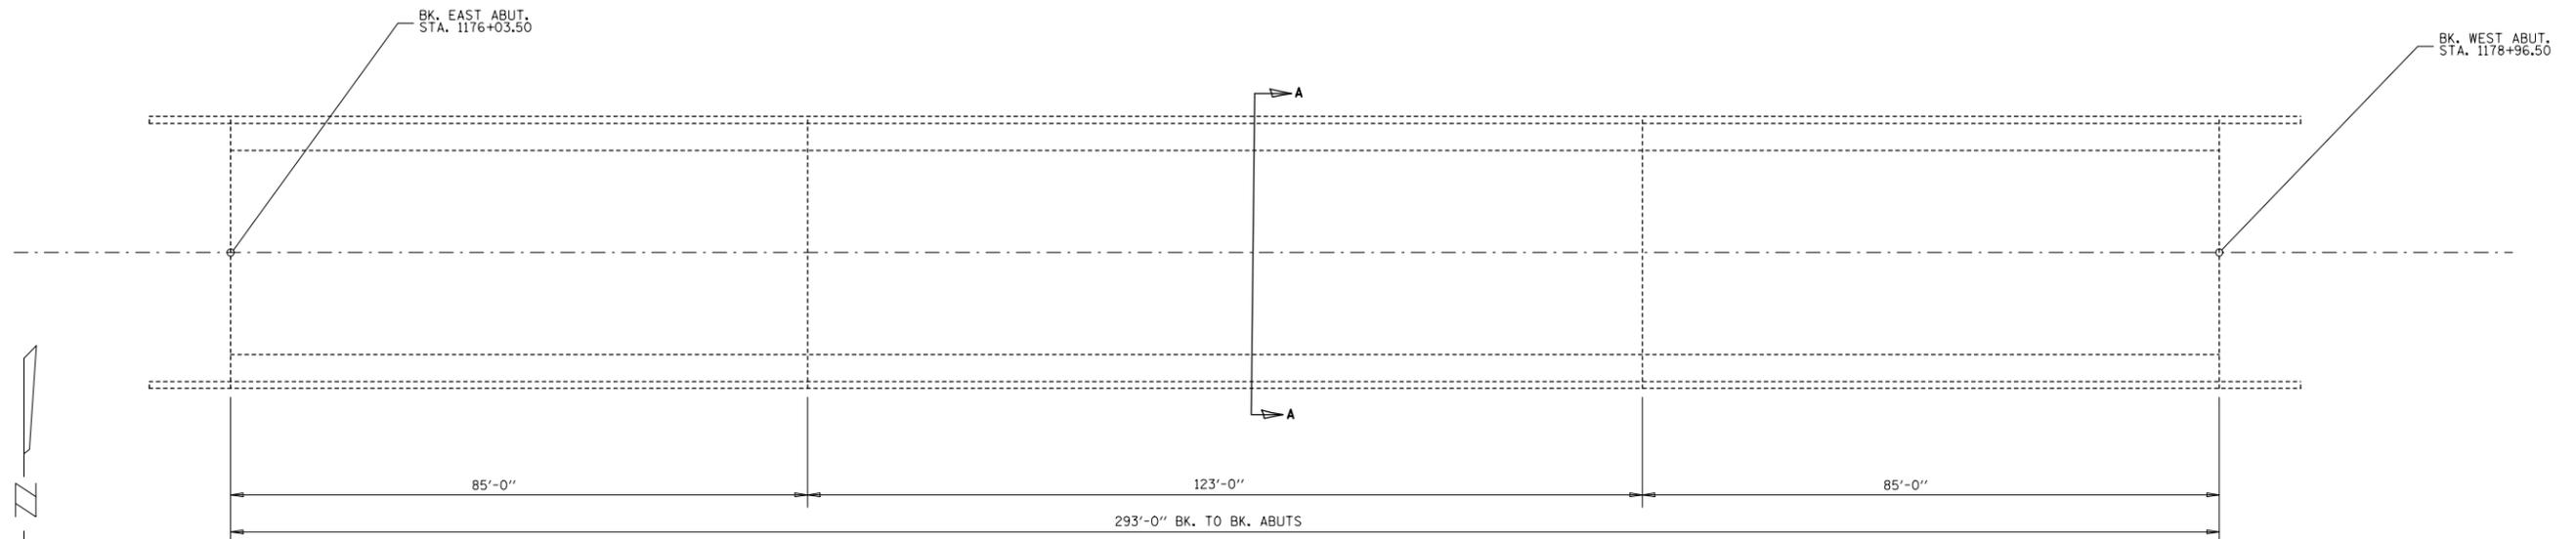


**PARTIAL PLAN**

**TOTAL BILL OF MATERIALS**

ITEM	UNIT	TOTAL
CONCRETE SEALER	SQ. FT.	11060

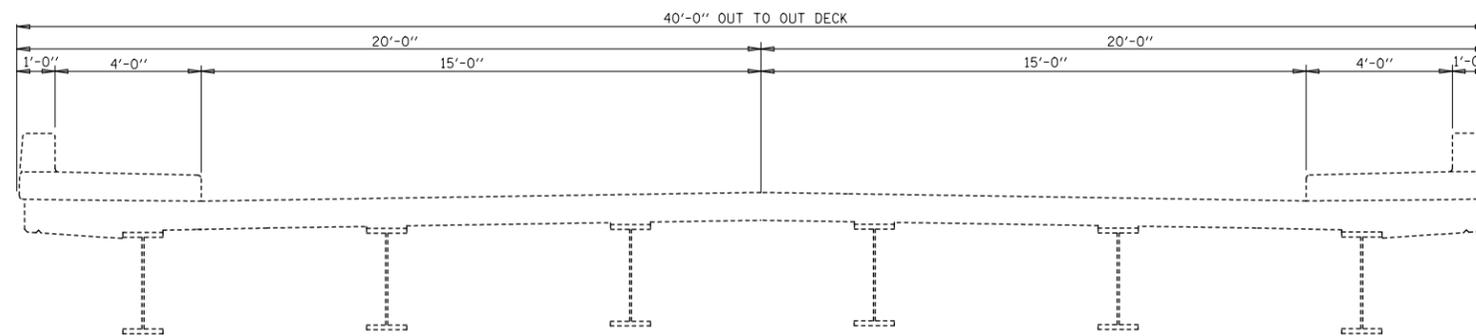

**CROSS SECTION  
(A-A)**

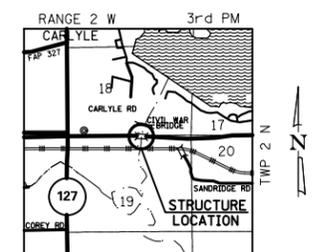

**LOCATION SKETCH**

FILE NAME =	USER NAME = gelinh	DESIGNED -	REVISED -
et:\pw\work\p\dot\gelinh\d0288242\d876f50-sht-gennote.dgn	0-sht-gennote.dgn	DRAWN -	REVISED -
	PLOT SCALE = 100.0000' / in.	CHECKED -	REVISED -
	PLOT DATE = 3/27/2012	DATE -	REVISED -

**STATE OF ILLINOIS  
DEPARTMENT OF TRANSPORTATION**

**PLAN & SECTION VIEWS  
US 50 OVER KASKASKIA RIVER - SN 014-0061**


SCALE:	SHEET NO.	OF	SHEETS	STA.	TO	STA.
--------	-----------	----	--------	------	----	------

F.A.P. RTE.	SECTION	COUNTY	TOTAL SHEETS	SHEET NO.
VAR. DIST 8 BRIDGE DECK 2012-3		CLINTON	30	17
CONTRACT NO. 76F50				
FED. ROAD DIST. NO.	ILLINOIS	FED. AID PROJECT		

**GENERAL NOTES**

A CONCRETE SEALER SHALL BE APPLIED TO THE SURFACE OF THE DECK, PARAPETS, AND APPROACH PAVEMENTS. SEE SPECIAL PROVISIONS FOR DECK CONCRETE SEALER.


EXISTING PAVEMENT MARKINGS SHALL BE TEMPORARILY COVERED PRIOR TO APPLICATION OF THE DECK SURFACE TREATMENT, TO PREVENT THE MATERIAL FROM BEING APPLIED OVER THE MARKINGS. THE TEMPORARY COVERING SHALL BE REMOVED AFTER THE APPLICATION OF THE DECK SURFACE TREATMENT AND PRIOR TO OPENING TO TRAFFIC. COST INCLUDED WITH CONCRETE SEALER.

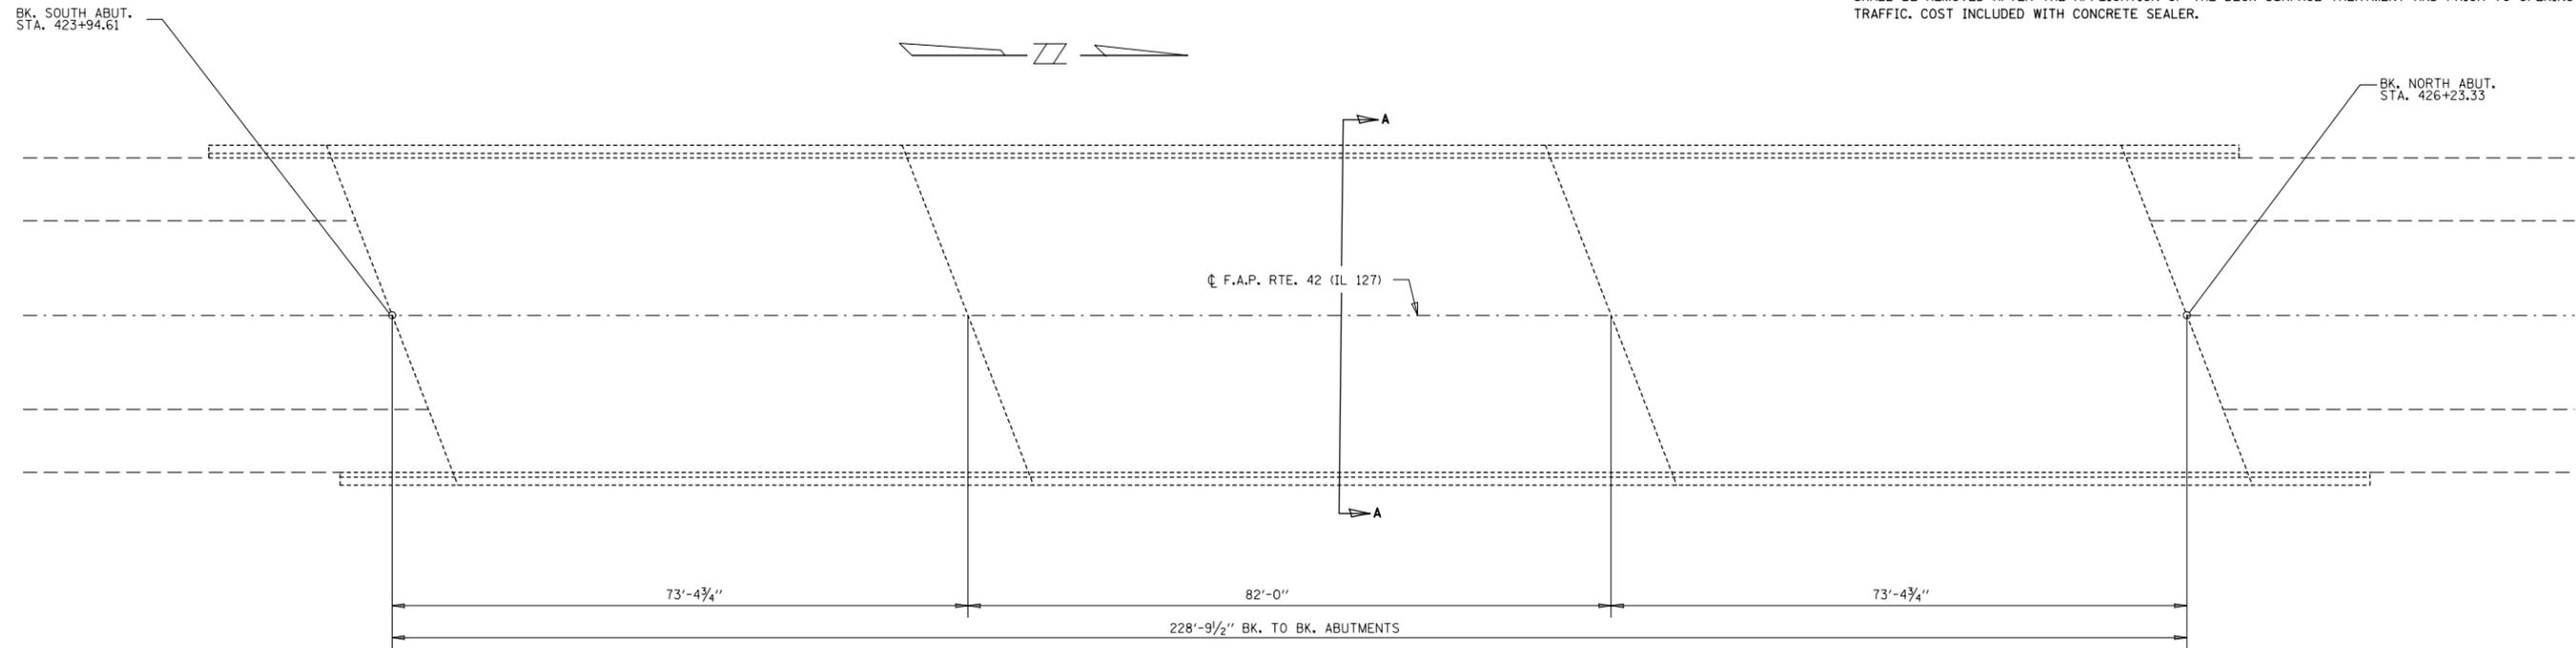

**PARTIAL PLAN**

**TOTAL BILL OF MATERIALS**

ITEM	UNIT	TOTAL
CONCRETE SEALER	SQ. FT.	11097

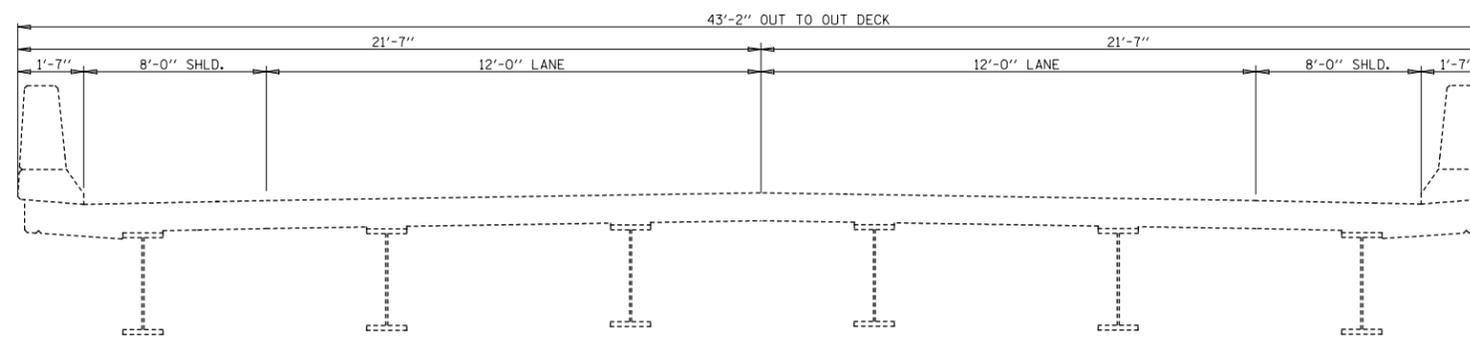

**CROSS SECTION**

(A-A)




**LOCATION SKETCH**

FILE NAME =	USER NAME = gelinh	DESIGNED -	REVISED -	<b>STATE OF ILLINOIS DEPARTMENT OF TRANSPORTATION</b>	<b>PLAN &amp; SECTION VIEWS IL RTE 127 OVER FLAT BRANCH CREEK - SN 014-0063</b>				F.A.P. RTE.	SECTION	COUNTY	TOTAL SHEETS	SHEET NO.
et:\pw\work\p\idot\gelinh\d0288242\d876f50-sht-gennote.dgn	00-sht-gennote.dgn	DRAWN -	REVISED -		VAR. DIST 8 BRIDGE DECK 2012-3	CLINTON	30	18					
	PLOT SCALE = 100.0000' / in.	CHECKED -	REVISED -		CONTRACT NO. 76F50				FED. ROAD DIST. NO.	ILLINOIS	FED. AID PROJECT		
	PLOT DATE = 3/27/2012	DATE -	REVISED -		SCALE:	SHEET NO.	OF SHEETS	STA. TO STA.					

**GENERAL NOTES**

A CONCRETE SEALER SHALL BE APPLIED TO THE SURFACE OF THE DECK, PARAPETS, AND APPROACH PAVEMENTS. SEE SPECIAL PROVISIONS FOR DECK CONCRETE SEALER.


EXISTING PAVEMENT MARKINGS SHALL BE TEMPORARILY COVERED PRIOR TO APPLICATION OF THE DECK SURFACE TREATMENT, TO PREVENT THE MATERIAL FROM BEING APPLIED OVER THE MARKINGS. THE TEMPORARY COVERING SHALL BE REMOVED AFTER THE APPLICATION OF THE DECK SURFACE TREATMENT AND PRIOR TO OPENING TO TRAFFIC. COST INCLUDED WITH CONCRETE SEALER.

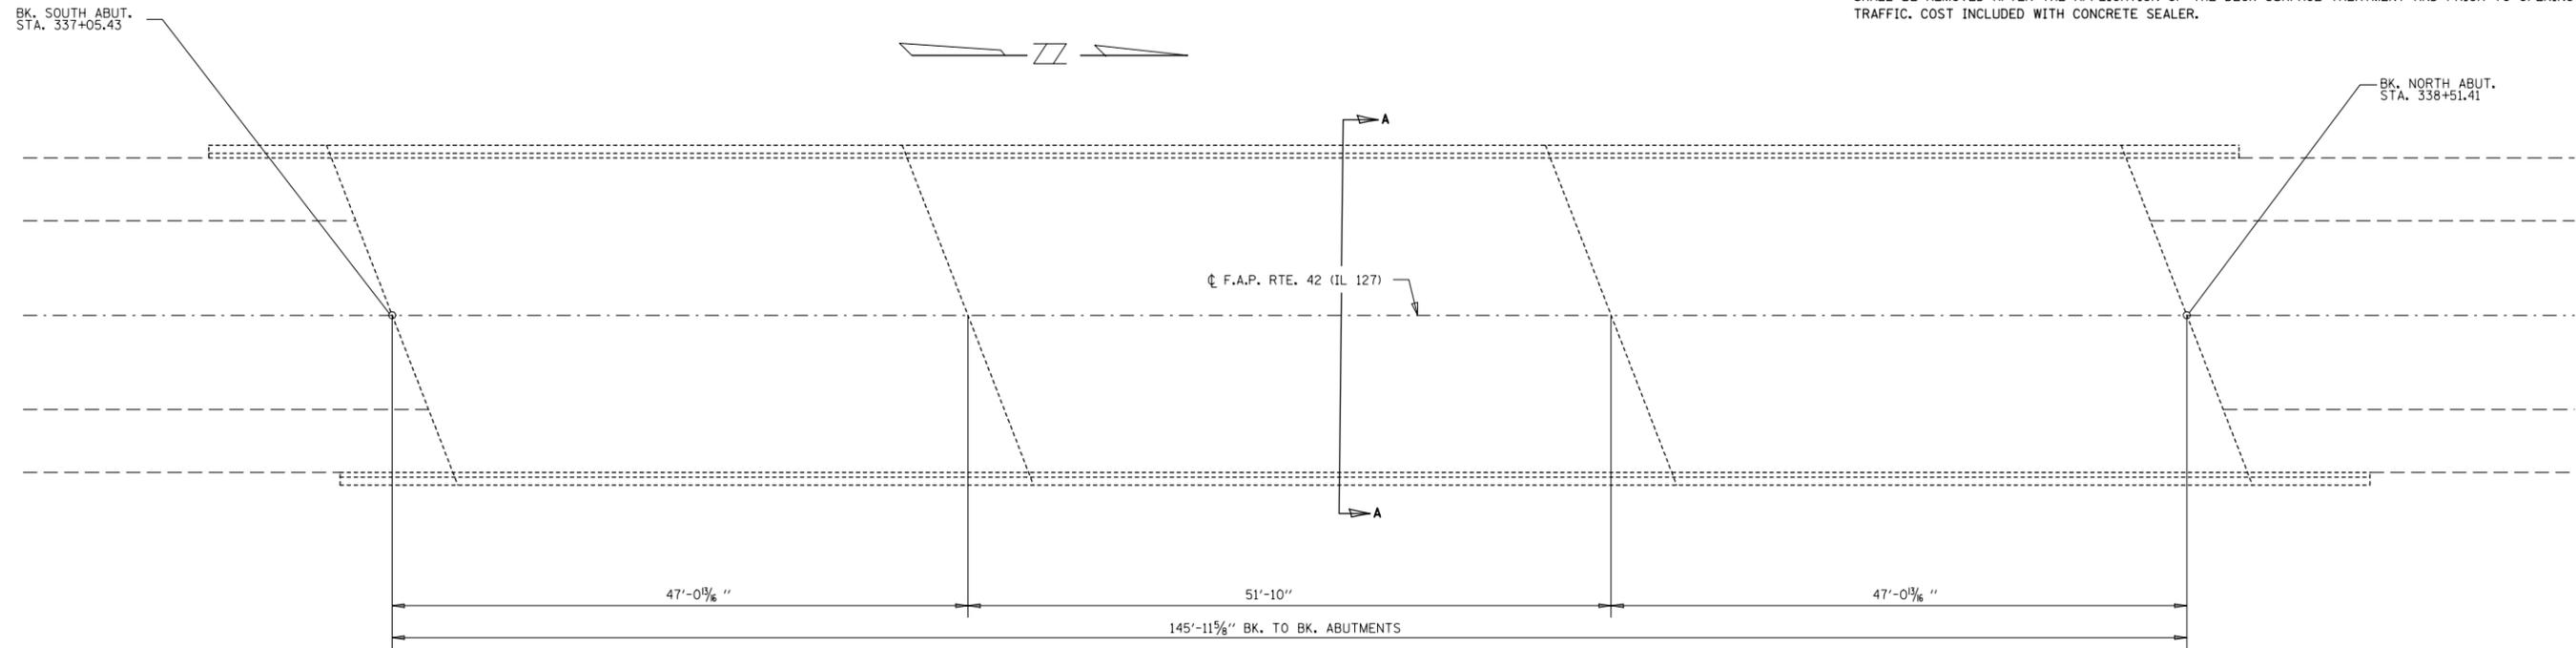

**PARTIAL PLAN**


**TOTAL BILL OF MATERIALS**

ITEM	UNIT	TOTAL
CONCRETE SEALER	SQ. FT.	7162

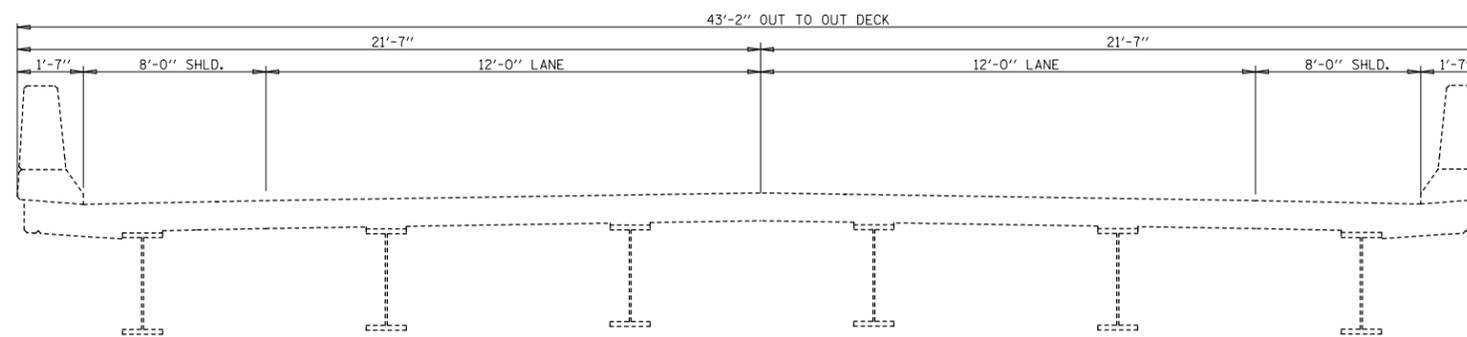

**CROSS SECTION**

(A-A)

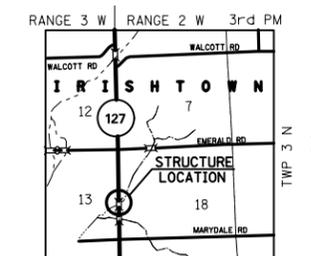

**LOCATION SKETCH**

FILE NAME =	USER NAME = gelinh	DESIGNED -	REVISED -
et:\pw\work\p\dot\gelinh\d0288242\d876f50-sht-gennote.dgn	00-sht-gennote.dgn	DRAWN -	REVISED -
	PLOT SCALE = 100.0000' / in.	CHECKED -	REVISED -
	PLOT DATE = 3/27/2012	DATE -	REVISED -

**STATE OF ILLINOIS  
DEPARTMENT OF TRANSPORTATION**

**PLAN & SECTION VIEWS  
IL RTE 127 OVER FLAT BRANCH CREEK - SN 014-0064**

SCALE: SHEET NO. OF SHEETS STA. TO STA.

F.A.P. RTE.	SECTION	COUNTY	TOTAL SHEETS	SHEET NO.
VAR. DIST 8 BRIDGE DECK 2012-3		CLINTON	30	19
			CONTRACT NO. 76F50	
FED. ROAD DIST. NO.	ILLINOIS	FED. AID PROJECT		


**GENERAL NOTES**

A CONCRETE SEALER SHALL BE APPLIED TO THE SURFACE OF THE DECK, PARAPETS, AND APPROACH PAVEMENTS. SEE SPECIAL PROVISIONS FOR DECK CONCRETE SEALER.

EXISTING PAVEMENT MARKINGS SHALL BE TEMPORARILY COVERED PRIOR TO APPLICATION OF THE DECK SURFACE TREATMENT, TO PREVENT THE MATERIAL FROM BEING APPLIED OVER THE MARKINGS. THE TEMPORARY COVERING SHALL BE REMOVED AFTER THE APPLICATION OF THE DECK SURFACE TREATMENT AND PRIOR TO OPENING TO TRAFFIC. COST INCLUDED WITH CONCRETE SEALER.

BK. OF WEST APPR. BENT.  
STA. 3084+21.34

BK. OF EAST APPR. BENT  
STA. 3085+77.09

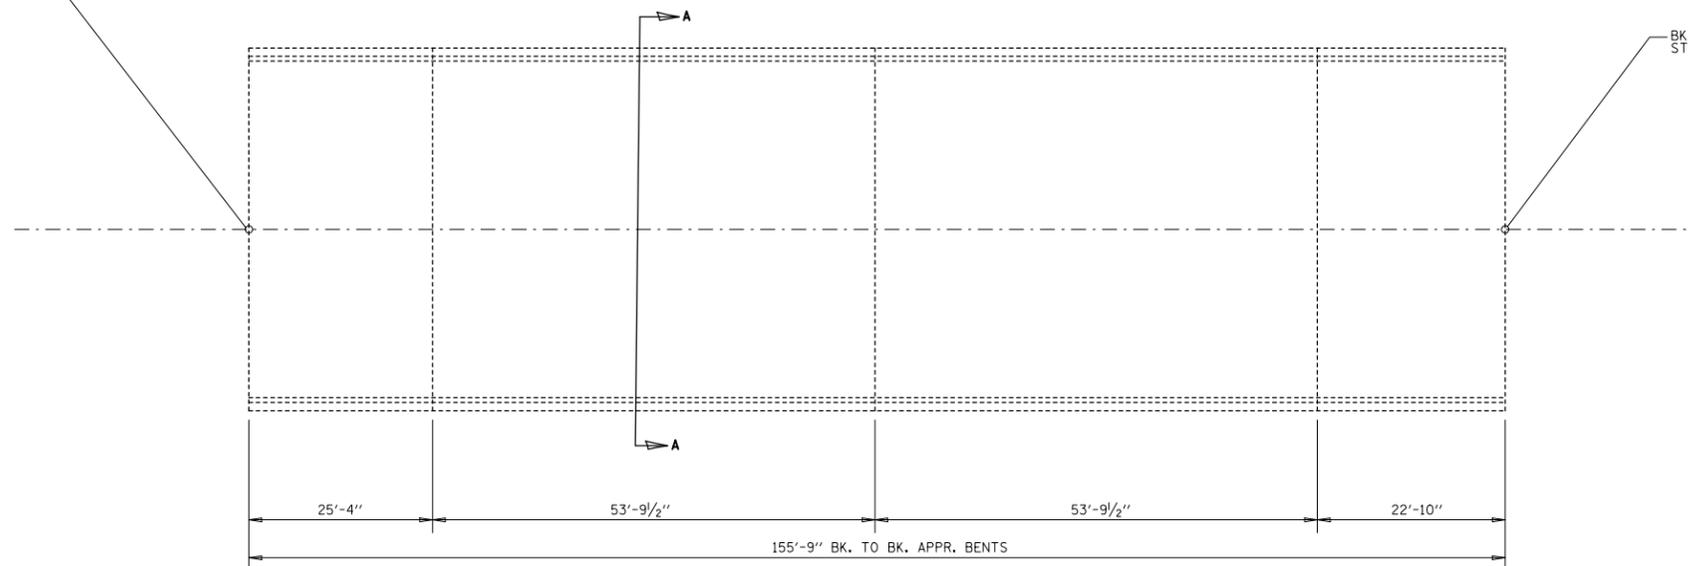


**PARTIAL PLAN**




**TOTAL BILL OF MATERIALS**

ITEM	UNIT	TOTAL
CONCRETE SEALER	SQ. FT.	7531

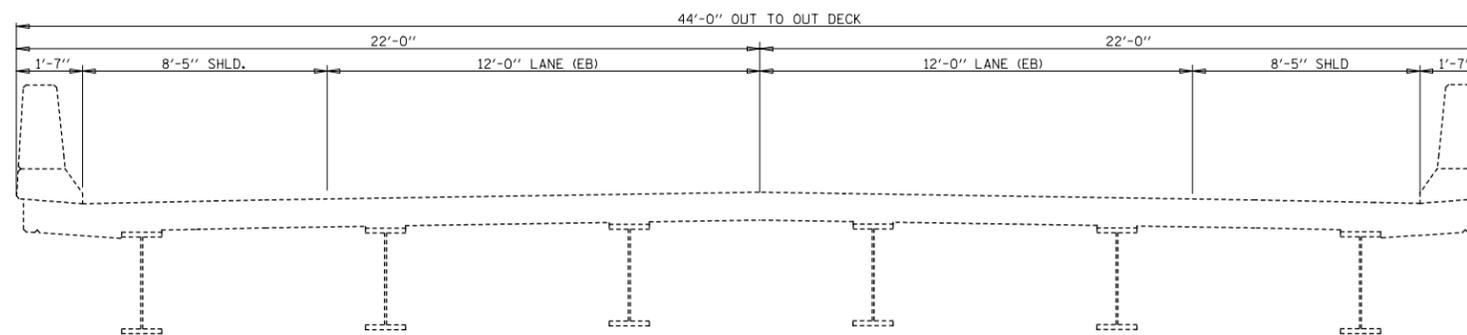

**CROSS SECTION**  
(A-A)

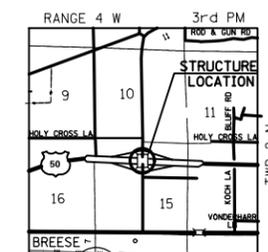

**LOCATION SKETCH**

FILE NAME =	USER NAME = gelinh	DESIGNED -	REVISED -
et:\pw\work\p\dot\gelinh\d0288242\d876f50-sht-gennote.dgn	0-sht-gennote.dgn	DRAWN -	REVISED -
PLOT SCALE = 100.0000' / in.	CHECKED -	REVISED -	REVISED -
PLOT DATE = 3/27/2012	DATE -	REVISED -	REVISED -

**STATE OF ILLINOIS  
DEPARTMENT OF TRANSPORTATION**

**PLAN & SECTION VIEWS  
US 50 (EB) OVER N WALNUT ST (CH 11) - SN 014-0066**

SCALE: SHEET NO. OF SHEETS STA. TO STA.

F.A.P. RTE.	SECTION	COUNTY	TOTAL SHEETS	SHEET NO.
VAR. DIST 8 BRIDGE DECK 2012-3	CLINTON	30	20	
CONTRACT NO. 76F50			ILLINOIS FED. AID PROJECT	


**GENERAL NOTES**

A CONCRETE SEALER SHALL BE APPLIED TO THE SURFACE OF THE DECK, PARAPETS, AND APPROACH PAVEMENTS. SEE SPECIAL PROVISIONS FOR DECK CONCRETE SEALER.

EXISTING PAVEMENT MARKINGS SHALL BE TEMPORARILY COVERED PRIOR TO APPLICATION OF THE DECK SURFACE TREATMENT, TO PREVENT THE MATERIAL FROM BEING APPLIED OVER THE MARKINGS. THE TEMPORARY COVERING SHALL BE REMOVED AFTER THE APPLICATION OF THE DECK SURFACE TREATMENT AND PRIOR TO OPENING TO TRAFFIC. COST INCLUDED WITH CONCRETE SEALER.

BK. OF WEST APPR. BENT  
STA. 3084+17.64


BK. OF EAST APPR. BENT  
STA. 3085+73.39

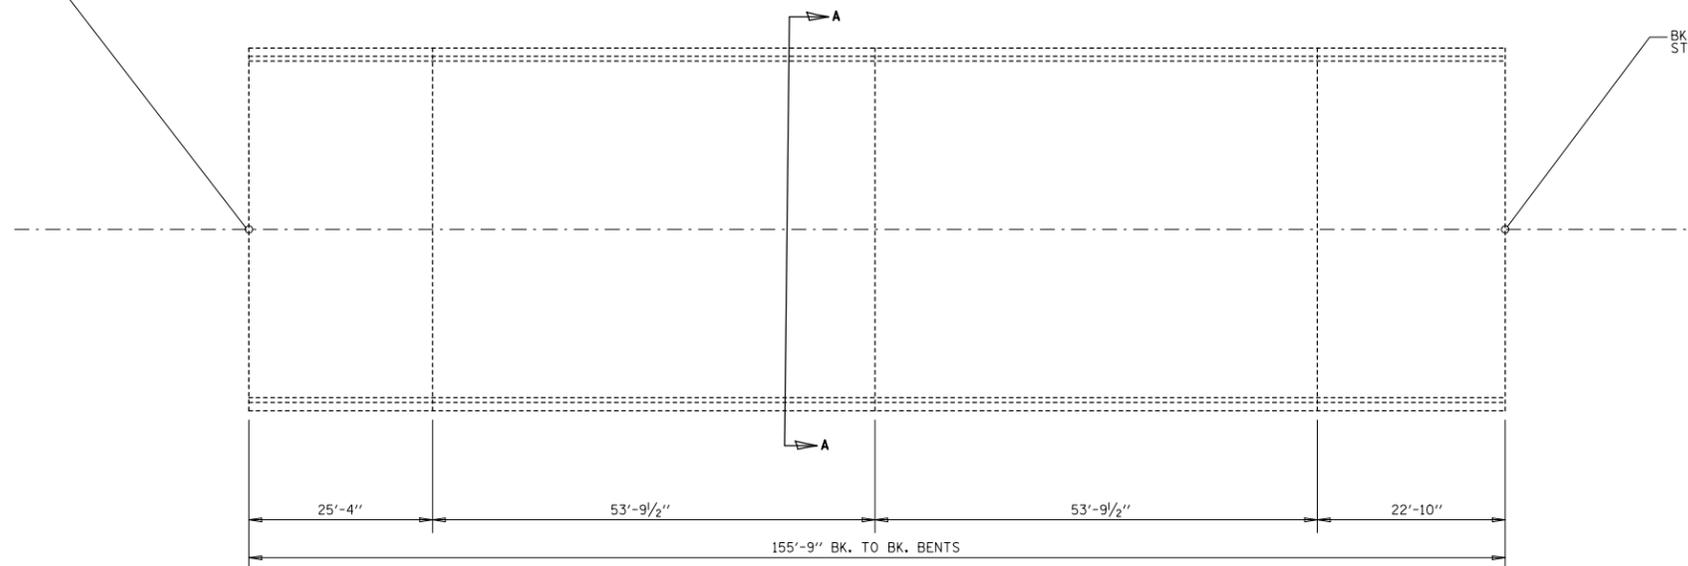

**PARTIAL PLAN**


**TOTAL BILL OF MATERIALS**

ITEM	UNIT	TOTAL
CONCRETE SEALER	SQ. FT.	7531

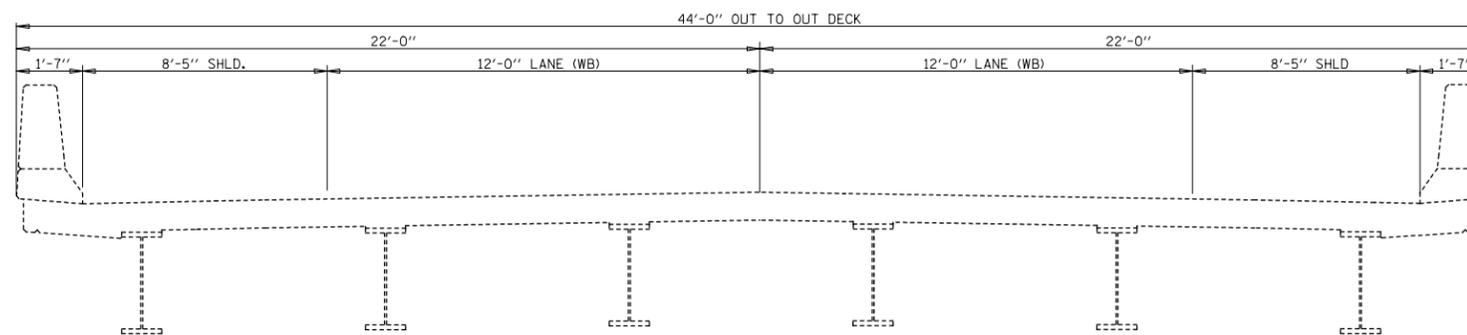

**CROSS SECTION**

(A-A)

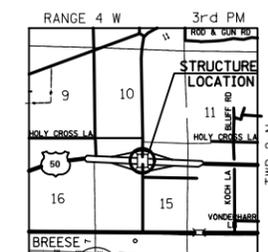

**LOCATION SKETCH**

FILE NAME =	USER NAME = gelnh	DESIGNED -	REVISED -
et:\pw\work\p\idot\gelnh\d0288242\d876f50-sht-gennote.dgn	00-sht-gennote.dgn	DRAWN -	REVISED -
PLOT SCALE = 100.0000' / in.	CHECKED -	REVISED -	REVISED -
PLOT DATE = 3/27/2012	DATE -	REVISED -	REVISED -

**STATE OF ILLINOIS  
DEPARTMENT OF TRANSPORTATION**

**PLAN & SECTION VIEWS  
US 50 (WB) N WALNUT ST (CH 11) - SN 014-0067**


SCALE: SHEET NO. OF SHEETS STA. TO STA.

F.A.P. RTE.	SECTION	COUNTY	TOTAL SHEETS	SHEET NO.
VAR. DIST 8 BRIDGE DECK 2012-3		CLINTON	30	21
FED. ROAD DIST. NO.	ILLINOIS FED. AID PROJECT	CONTRACT NO. 76F50		

**GENERAL NOTES**

A CONCRETE SEALER SHALL BE APPLIED TO THE SURFACE OF THE DECK, PARAPETS, AND APPROACH PAVEMENTS. SEE SPECIAL PROVISIONS FOR DECK CONCRETE SEALER.


EXISTING PAVEMENT MARKINGS SHALL BE TEMPORARILY COVERED PRIOR TO APPLICATION OF THE DECK SURFACE TREATMENT, TO PREVENT THE MATERIAL FROM BEING APPLIED OVER THE MARKINGS. THE TEMPORARY COVERING SHALL BE REMOVED AFTER THE APPLICATION OF THE DECK SURFACE TREATMENT AND PRIOR TO OPENING TO TRAFFIC. COST INCLUDED WITH CONCRETE SEALER.

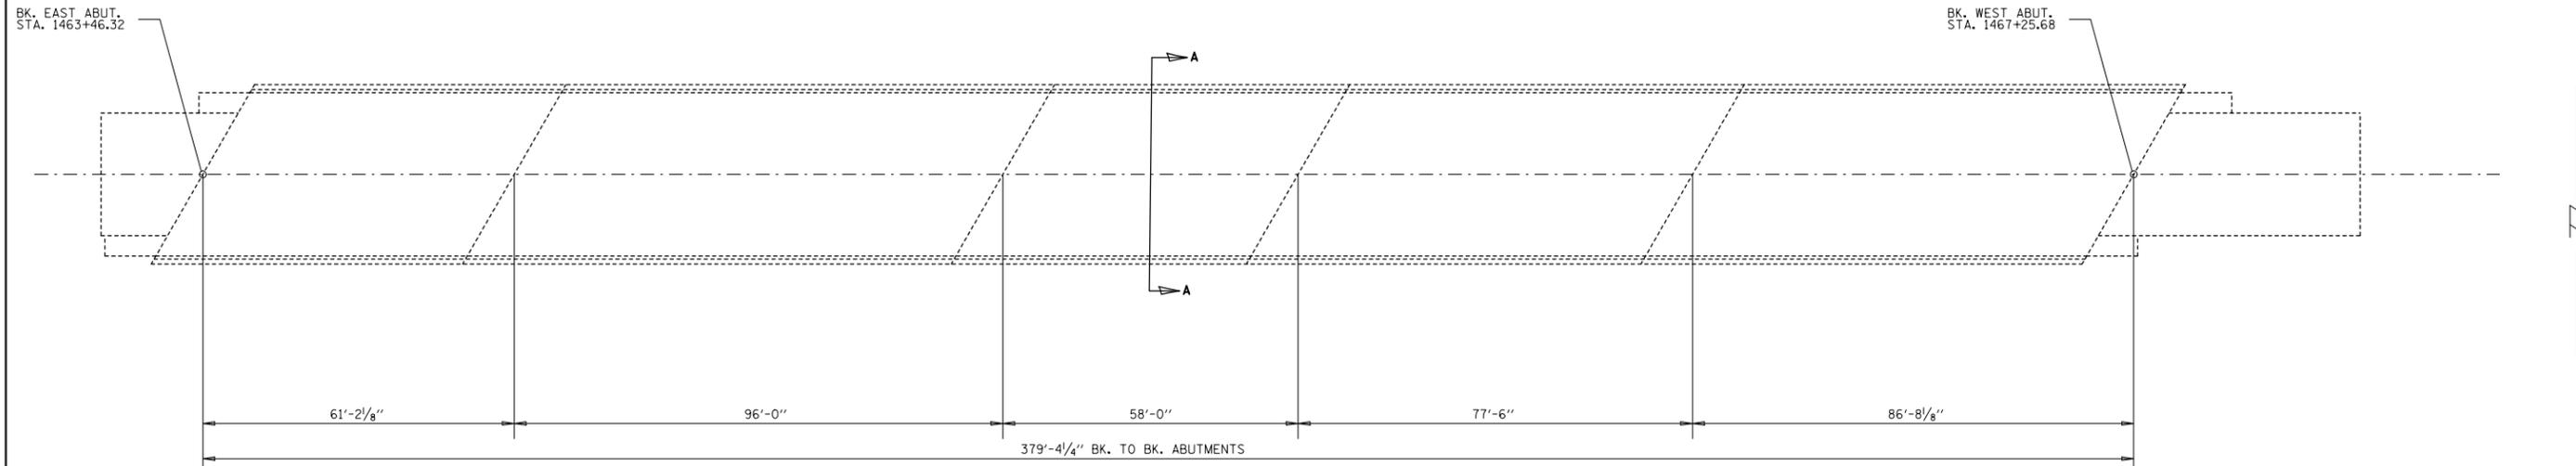

**PARTIAL PLAN**

**TOTAL BILL OF MATERIALS**

ITEM	UNIT	TOTAL
CONCRETE SEALER	SQ. FT.	16699

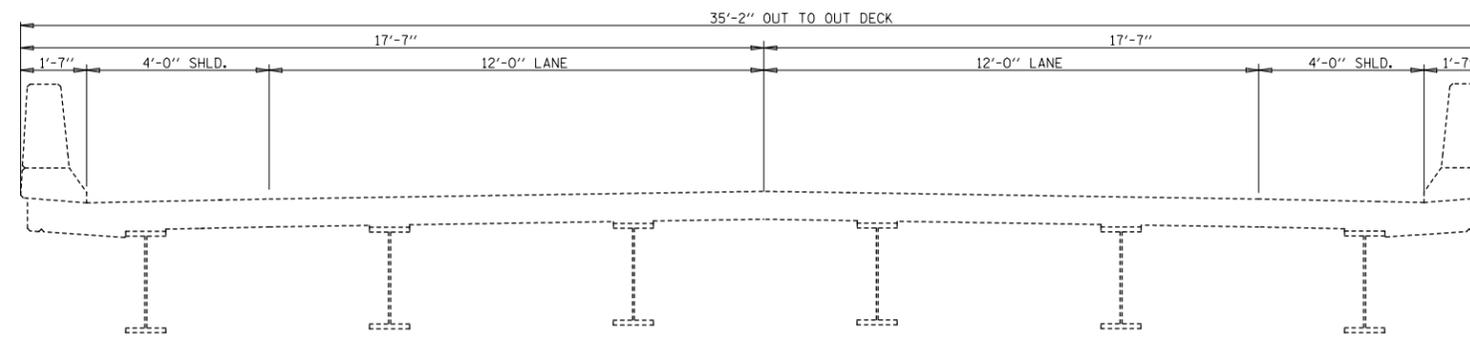

**CROSS SECTION**

(A-A)



**LOCATION SKETCH**

FILE NAME =	USER NAME = gelinh	DESIGNED -	REVISED -
et:\pw\work\p\dot\gelinh\d0288242\d876f50-sht-gennote.dgn	0-sht-gennote.dgn	DRAWN -	REVISED -
	PLOT SCALE = 100.0000' / in.	CHECKED -	REVISED -
	PLOT DATE = 3/27/2012	DATE -	REVISED -

**STATE OF ILLINOIS  
DEPARTMENT OF TRANSPORTATION**

**PLAN & SECTION VIEWS  
OLD US 50 OVER BEAVER CREEK - SN 014-0069**


SCALE:	SHEET NO.	OF	SHEETS	STA.	TO	STA.
--------	-----------	----	--------	------	----	------

F.A.P. RTE.	SECTION	COUNTY	TOTAL SHEETS	SHEET NO.
VAR. DIST 8	BRIDGE DECK 2012-3	CLINTON	30	22
CONTRACT NO. 76F50				
FED. ROAD DIST. NO.	ILLINOIS	FED. AID PROJECT		

**GENERAL NOTES**

A CONCRETE SEALER SHALL BE APPLIED TO THE SURFACE OF THE DECK, PARAPETS, AND APPROACH PAVEMENTS. SEE SPECIAL PROVISIONS FOR DECK CONCRETE SEALER.


EXISTING PAVEMENT MARKINGS SHALL BE TEMPORARILY COVERED PRIOR TO APPLICATION OF THE DECK SURFACE TREATMENT, TO PREVENT THE MATERIAL FROM BEING APPLIED OVER THE MARKINGS. THE TEMPORARY COVERING SHALL BE REMOVED AFTER THE APPLICATION OF THE DECK SURFACE TREATMENT AND PRIOR TO OPENING TO TRAFFIC. COST INCLUDED WITH CONCRETE SEALER.

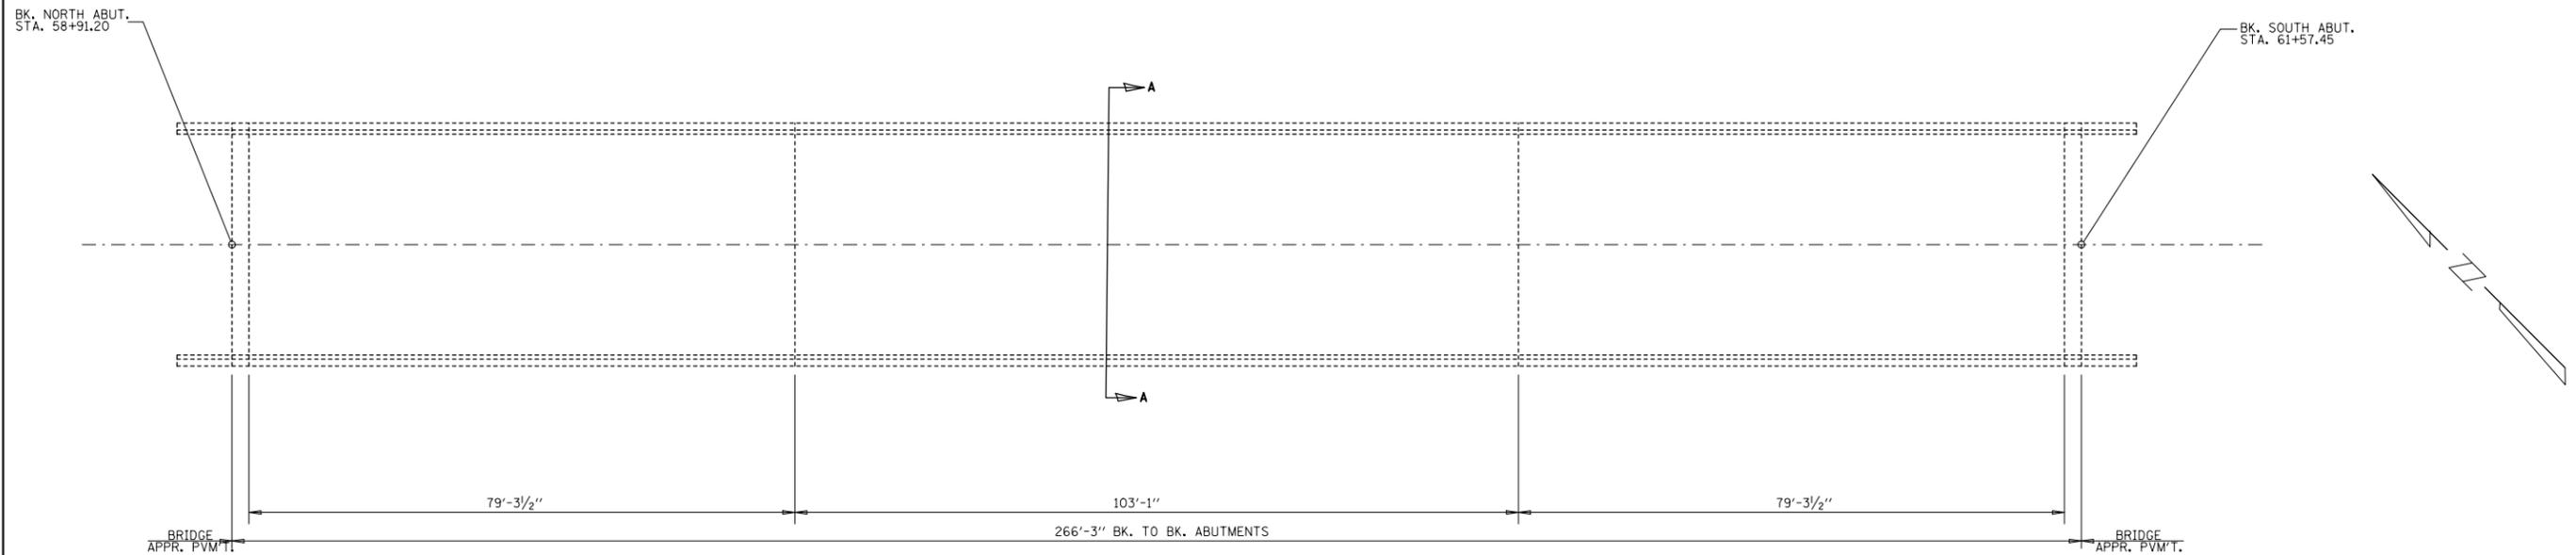

**PARTIAL PLAN**

**TOTAL BILL OF MATERIALS**

ITEM	UNIT	TOTAL
CONCRETE SEALER	SQ. FT.	10672

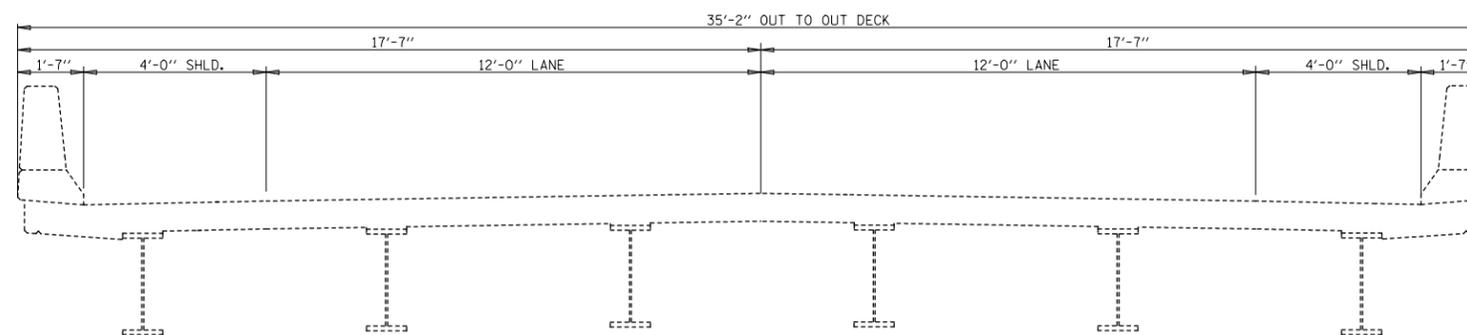

**CROSS SECTION**

(A-A)




**LOCATION SKETCH**

FILE NAME =	USER NAME = gelinh	DESIGNED -	REVISED -	<b>STATE OF ILLINOIS DEPARTMENT OF TRANSPORTATION</b>	<b>PLAN &amp; SECTION VIEWS IL RTE 161 OVER SHOAL CREEK - SN 0140-0070</b>			F.A.P. RTE.	SECTION	COUNTY	TOTAL SHEETS	SHEET NO.
et:\pw\work\p\dot\gelinh\d0288242\d876f50-sht-gennote.dgn	0-sht-gennote.dgn	DRAWN -	REVISED -					VAR. DIST 8 BRIDGE DECK 2012-3	CLINTON	30	23	
	PLOT SCALE = 100.0000' / in.	CHECKED -	REVISED -		CONTRACT NO. 76F50							
	PLOT DATE = 3/27/2012	DATE -	REVISED -		FED. ROAD DIST. NO.	ILLINOIS	FED. AID PROJECT					

**GENERAL NOTES**

A CONCRETE SEALER SHALL BE APPLIED TO THE SURFACE OF THE DECK, PARAPETS, AND APPROACH PAVEMENTS. SEE SPECIAL PROVISIONS FOR DECK CONCRETE SEALER.


EXISTING PAVEMENT MARKINGS SHALL BE TEMPORARILY COVERED PRIOR TO APPLICATION OF THE DECK SURFACE TREATMENT, TO PREVENT THE MATERIAL FROM BEING APPLIED OVER THE MARKINGS. THE TEMPORARY COVERING SHALL BE REMOVED AFTER THE APPLICATION OF THE DECK SURFACE TREATMENT AND PRIOR TO OPENING TO TRAFFIC. COST INCLUDED WITH CONCRETE SEALER.

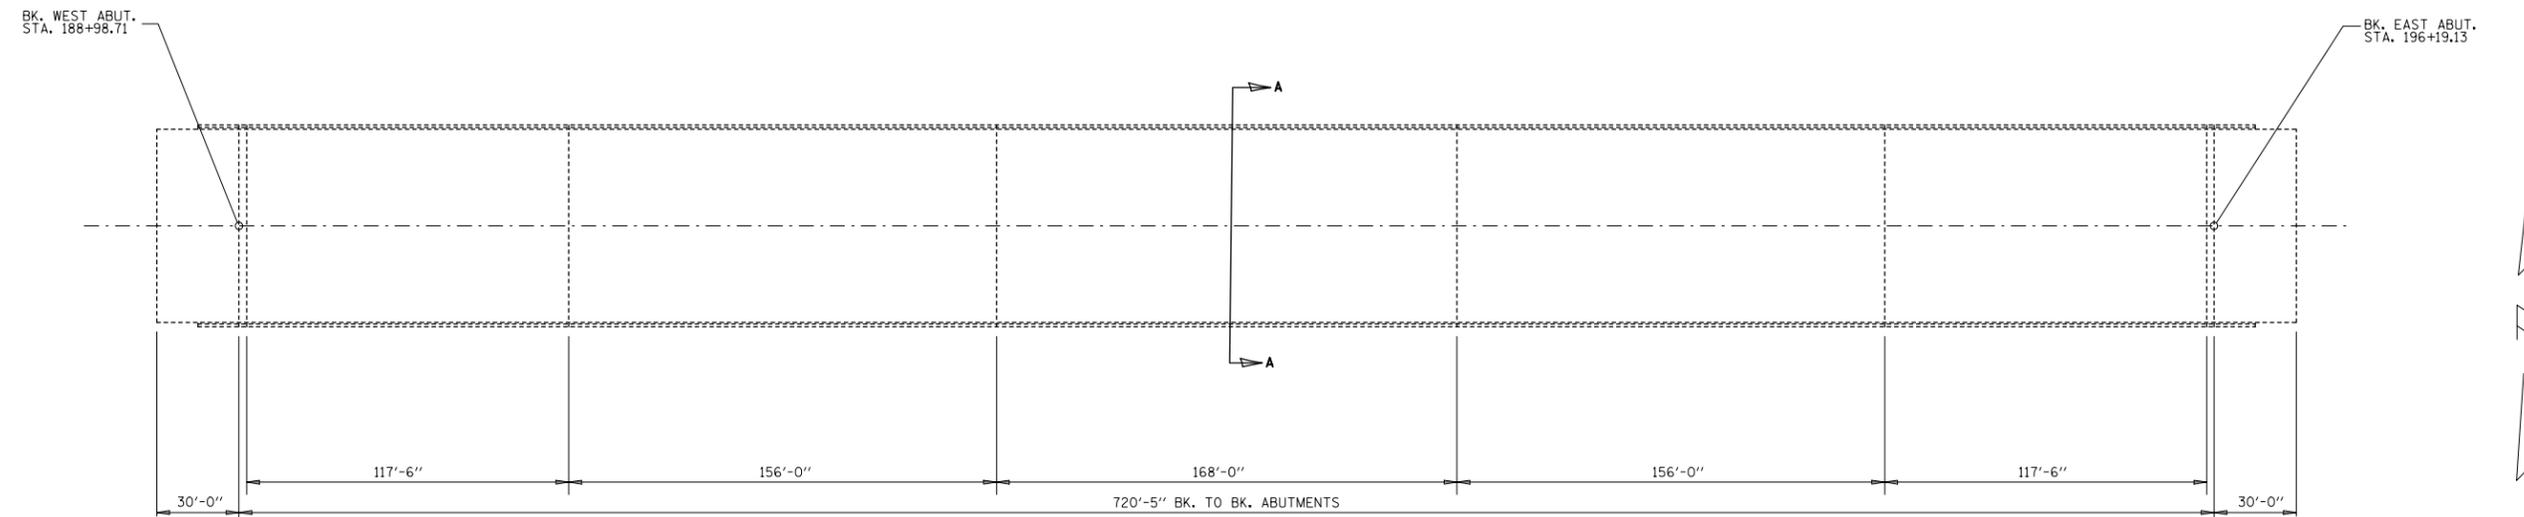

**PARTIAL PLAN**


**TOTAL BILL OF MATERIALS**

ITEM	UNIT	TOTAL
CONCRETE SEALER	SQ. FT.	30614

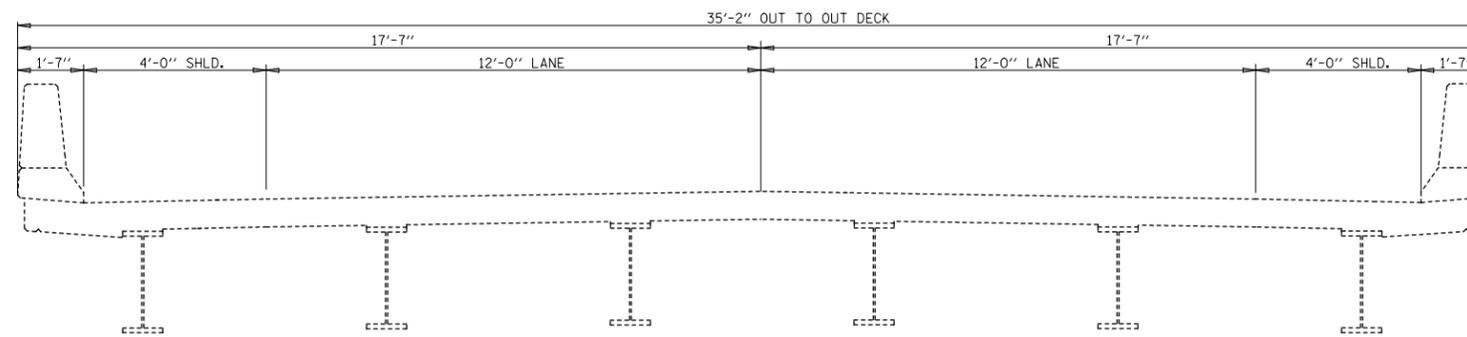

**CROSS SECTION**

(A-A)

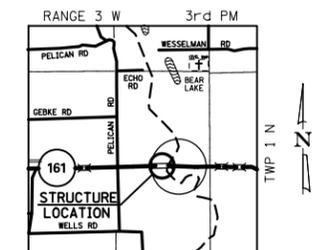

**LOCATION SKETCH**

FILE NAME =	USER NAME = gelinh	DESIGNED -	REVISED -
et:\pw\work\p\id\gelinh\d0288242\d876f50-sht-gennote.dgn	00-sht-gennote.dgn	DRAWN -	REVISED -
	PLOT SCALE = 100.0000' / in.	CHECKED -	REVISED -
	PLOT DATE = 3/27/2012	DATE -	REVISED -

**STATE OF ILLINOIS  
DEPARTMENT OF TRANSPORTATION**

**PLAN & SECTION VIEWS  
IL RTE 161 OVER KASKASKIA RIVER - SN 014-0071**


SCALE: SHEET NO. OF SHEETS STA. TO STA.

F.A.P. RTE.	SECTION	COUNTY	TOTAL SHEETS	SHEET NO.
VAR. DIST 8 BRIDGE DECK 2012-3	CLINTON	30	24	
CONTRACT NO. 76F50				
FED. ROAD DIST. NO. ILLINOIS FED. AID PROJECT				

**GENERAL NOTES**

A CONCRETE SEALER SHALL BE APPLIED TO THE SURFACE OF THE DECK, PARAPETS, AND APPROACH PAVEMENTS. SEE SPECIAL PROVISIONS FOR DECK CONCRETE SEALER.


EXISTING PAVEMENT MARKINGS SHALL BE TEMPORARILY COVERED PRIOR TO APPLICATION OF THE DECK SURFACE TREATMENT, TO PREVENT THE MATERIAL FROM BEING APPLIED OVER THE MARKINGS. THE TEMPORARY COVERING SHALL BE REMOVED AFTER THE APPLICATION OF THE DECK SURFACE TREATMENT AND PRIOR TO OPENING TO TRAFFIC. COST INCLUDED WITH CONCRETE SEALER.

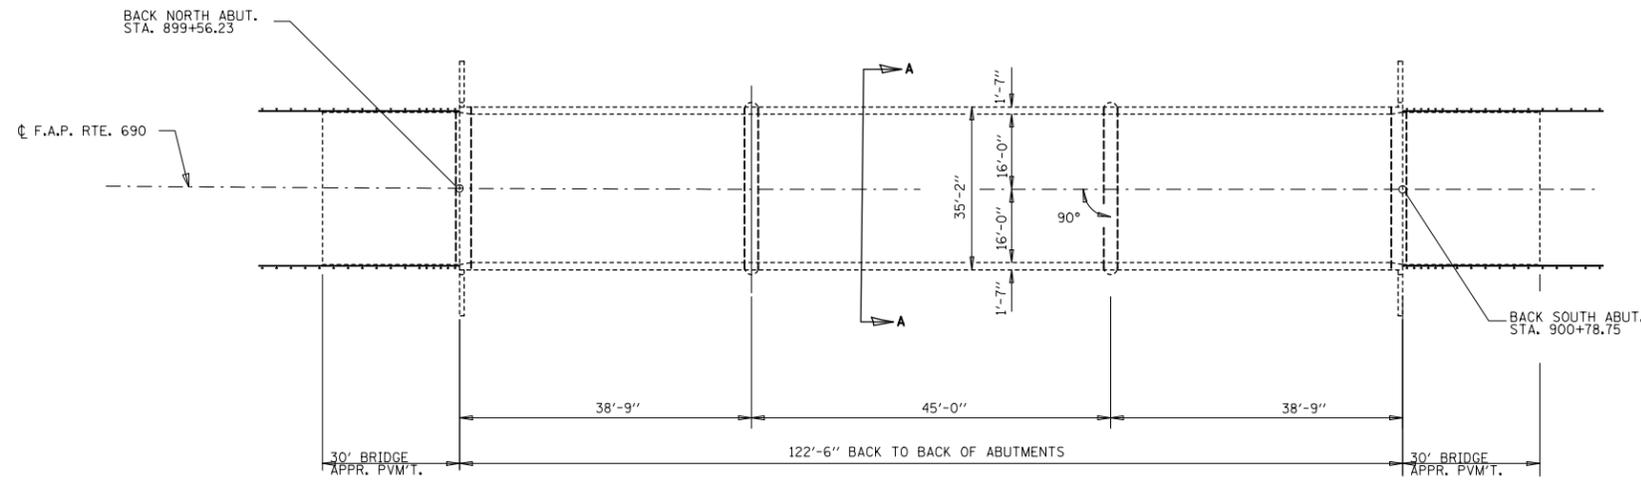

**PARTIAL PLAN**

**TOTAL BILL OF MATERIALS**

ITEM	UNIT	TOTAL
CONCRETE SEALER	SQ. FT.	6761

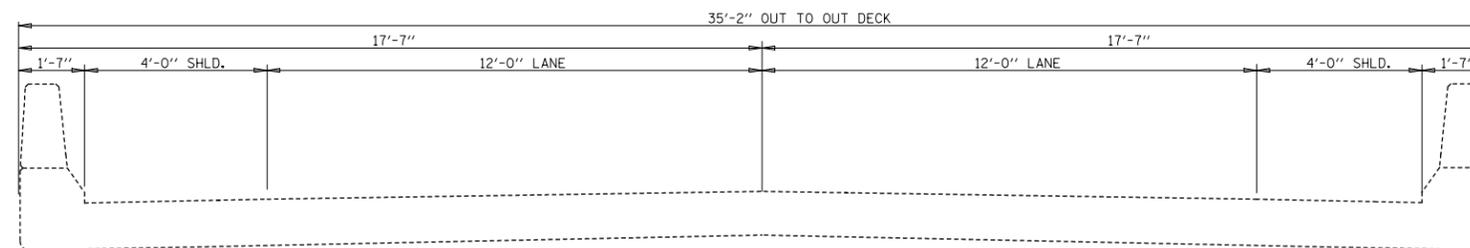

**CROSS SECTION**

(A-A)



**LOCATION SKETCH**

FILE NAME =	USER NAME = gelinh	DESIGNED -	REVISED -
et:\pw\work\p\dot\gelinh\d0288242\d876f50-sht-gennote.dgn	00-sht-gennote.dgn	DRAWN -	REVISED -
	PLOT SCALE = 100.0000' / in.	CHECKED -	REVISED -
	PLOT DATE = 3/27/2012	DATE -	REVISED -

**STATE OF ILLINOIS  
DEPARTMENT OF TRANSPORTATION**

**PLAN & SECTION VIEWS  
IL RTE 177 OVER QUEENS LAKE BRANCH - SN 014-0072**


SCALE: SHEET NO. OF SHEETS STA. TO STA.

F.A.P. RTE.	SECTION	COUNTY	TOTAL SHEETS	SHEET NO.
VAR. DIST 8 BRIDGE DECK 2012-3		CLINTON	30	25
FED. ROAD DIST. NO.			ILLINOIS FED. AID PROJECT	
			CONTRACT NO. 76F50	

**GENERAL NOTES**

A CONCRETE SEALER SHALL BE APPLIED TO THE SURFACE OF THE DECK, PARAPETS, AND APPROACH PAVEMENTS. SEE SPECIAL PROVISIONS FOR DECK CONCRETE SEALER.


EXISTING PAVEMENT MARKINGS SHALL BE TEMPORARILY COVERED PRIOR TO APPLICATION OF THE DECK SURFACE TREATMENT, TO PREVENT THE MATERIAL FROM BEING APPLIED OVER THE MARKINGS. THE TEMPORARY COVERING SHALL BE REMOVED AFTER THE APPLICATION OF THE DECK SURFACE TREATMENT AND PRIOR TO OPENING TO TRAFFIC. COST INCLUDED WITH CONCRETE SEALER.

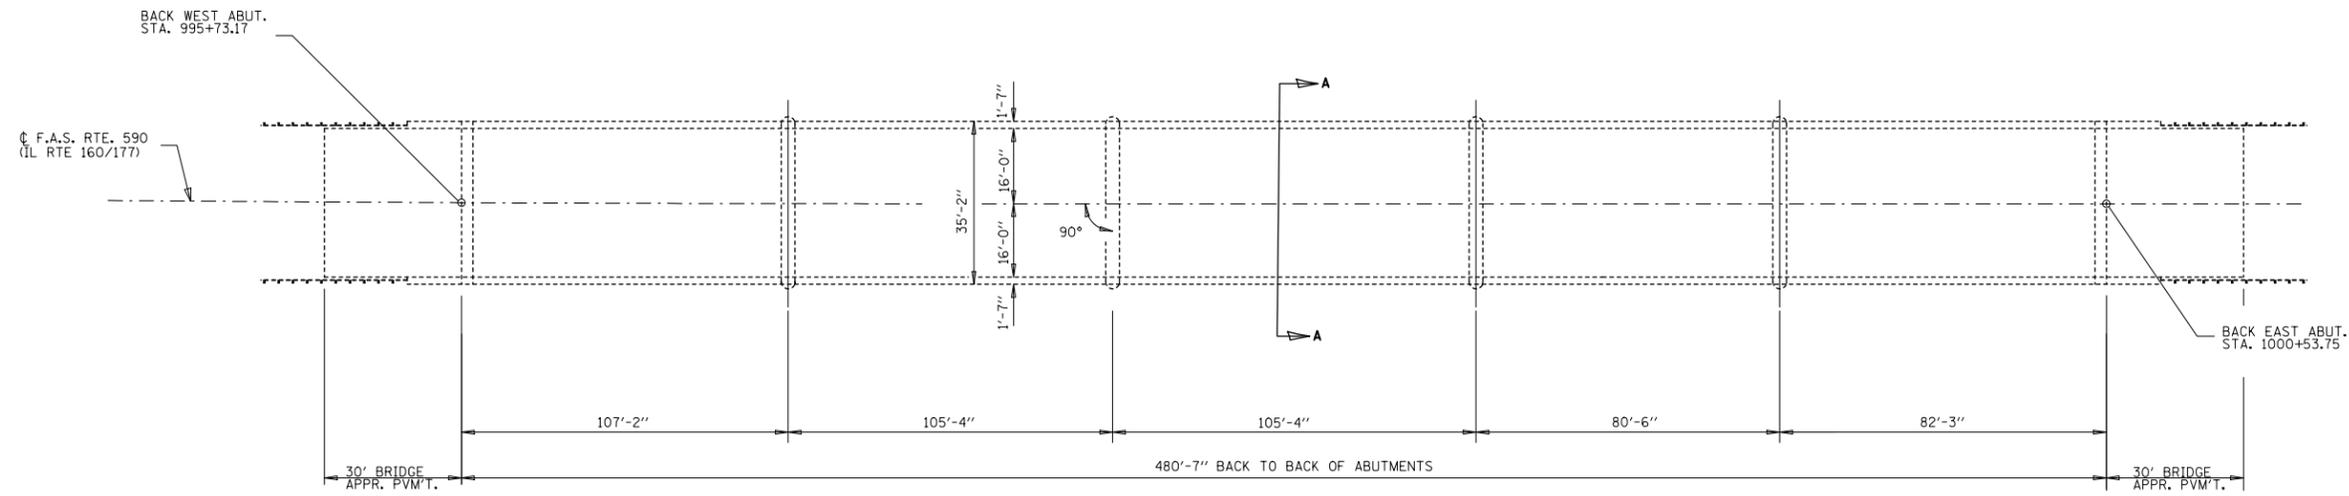

**PARTIAL PLAN**


**TOTAL BILL OF MATERIALS**

ITEM	UNIT	TOTAL
CONCRETE SEALER	SQ. FT.	21092

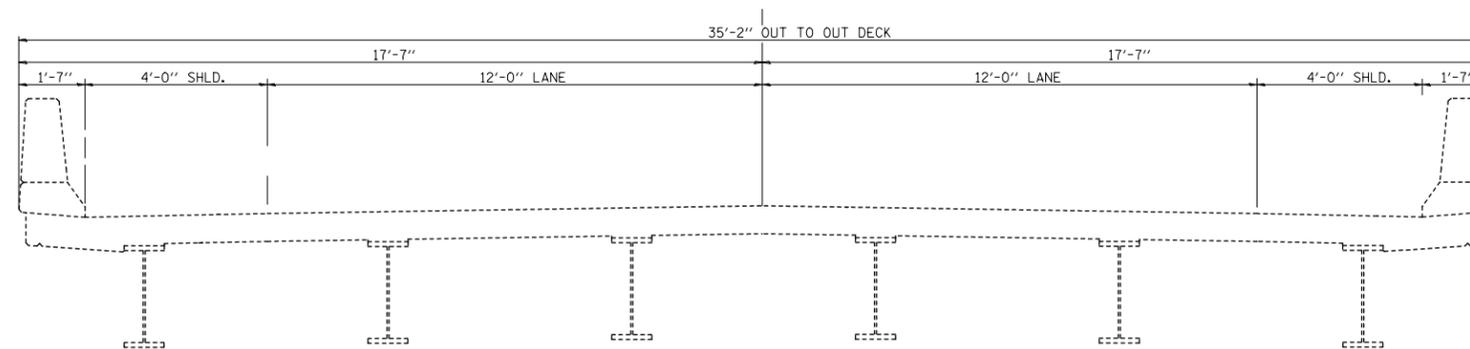

**CROSS SECTION**

(A-A)

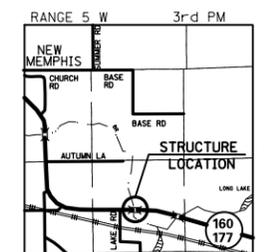


**LOCATION SKETCH**

FILE NAME =	USER NAME = gelinh	DESIGNED -	REVISED -	<b>STATE OF ILLINOIS DEPARTMENT OF TRANSPORTATION</b>	<b>PLAN &amp; SECTION VIEWS IL RTE 177/160 OVER QUEENS LAKE SLOUGH - SN 014-0073</b>				F.A.P. RTE.	SECTION	COUNTY	TOTAL SHEETS	SHEET NO.
et:\pw\work\p\dot\gelinh\d0288242\d876f50-sht-gennote.dgn	00-sht-gennote.dgn	DRAWN -	REVISED -		SCALE:	SHEET NO.	OF SHEETS	STA.	TO STA.	VAR. DIST 8 BRIDGE DECK 2012-3	CLINTON	30	26
	PLOT SCALE = 100.0000' / in.	CHECKED -	REVISED -						<b>CONTRACT NO. 76F50</b>				
	PLOT DATE = 3/27/2012	DATE -	REVISED -						FED. ROAD DIST. NO. ILLINOIS FED. AID PROJECT				

**GENERAL NOTES**

A CONCRETE SEALER SHALL BE APPLIED TO THE SURFACE OF THE DECK, PARAPETS, AND APPROACH PAVEMENTS. SEE SPECIAL PROVISIONS FOR DECK CONCRETE SEALER.


EXISTING PAVEMENT MARKINGS SHALL BE TEMPORARILY COVERED PRIOR TO APPLICATION OF THE DECK SURFACE TREATMENT, TO PREVENT THE MATERIAL FROM BEING APPLIED OVER THE MARKINGS. THE TEMPORARY COVERING SHALL BE REMOVED AFTER THE APPLICATION OF THE DECK SURFACE TREATMENT AND PRIOR TO OPENING TO TRAFFIC. COST INCLUDED WITH CONCRETE SEALER.

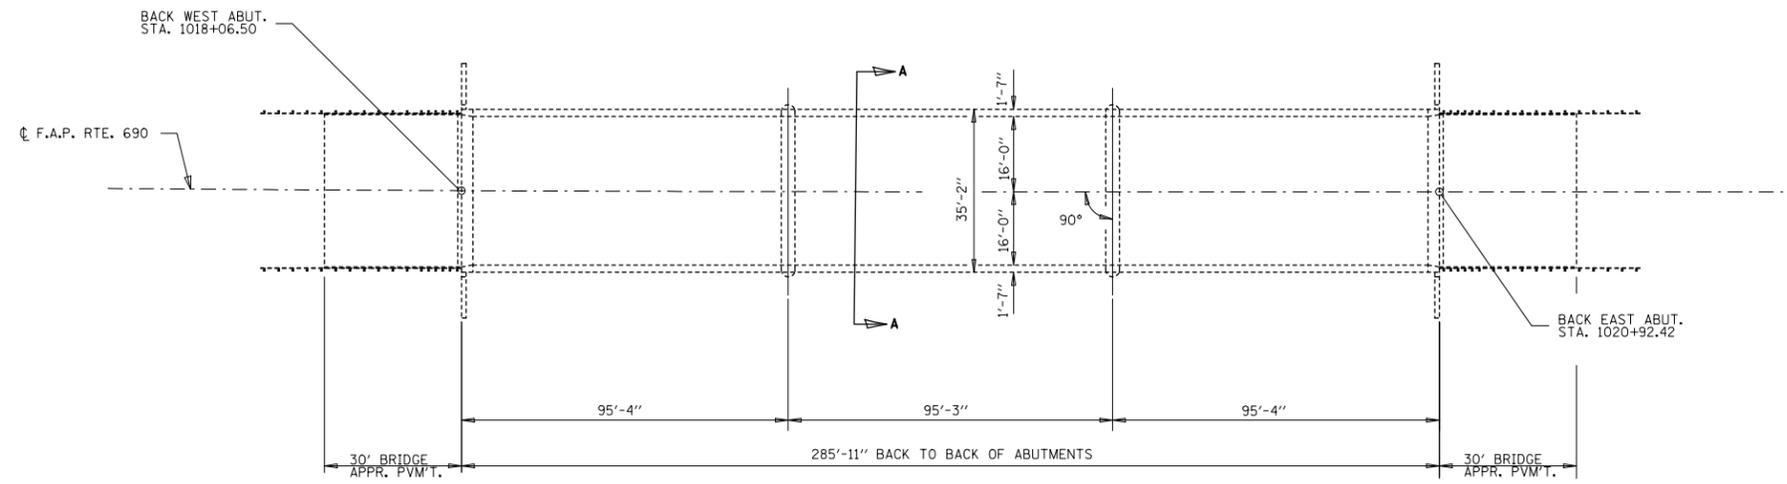


**PARTIAL PLAN**

**TOTAL BILL OF MATERIALS**

ITEM	UNIT	TOTAL
CONCRETE SEALER	SO. FT.	13219

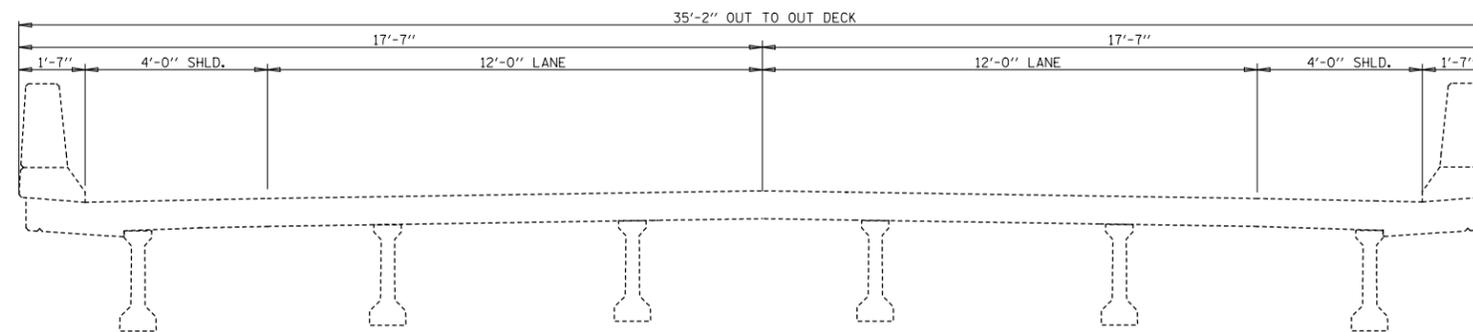

**CROSS SECTION (A-A)**

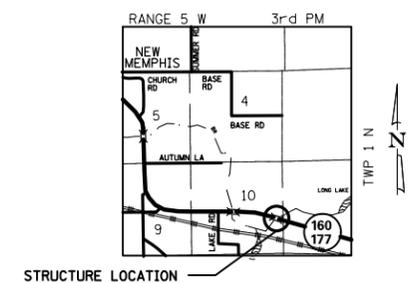

**LOCATION SKETCH**

FILE NAME =	USER NAME = gelinh	DESIGNED -	REVISED -
et:\pw\work\p\dot\gelinh\d0288242\d876f50-sht-gennote.dgn	0-sht-gennote.dgn	DRAWN -	REVISED -
PLOT SCALE = 100.0000' / in.	CHECKED -	REVISED -	REVISED -
PLOT DATE = 3/27/2012	DATE -	REVISED -	REVISED -

**STATE OF ILLINOIS  
DEPARTMENT OF TRANSPORTATION**

**PLAN & SECTION VIEWS  
IL RTE 177/160 OVER KASKASKIA OVERFLOW - SN 014-0074**


SCALE: SHEET NO. OF SHEETS STA. TO STA.

F.A.P. RTE.	SECTION	COUNTY	TOTAL SHEETS	SHEET NO.
VAR. DIST 8	BRIDGE DECK 2012-3	CLINTON	30	27
FED. ROAD DIST. NO.			ILLINOIS FED. AID PROJECT	
CONTRACT NO. 76F50				

**GENERAL NOTES**

A CONCRETE SEALER SHALL BE APPLIED TO THE SURFACE OF THE DECK, PARAPETS, AND APPROACH PAVEMENTS. SEE SPECIAL PROVISIONS FOR DECK CONCRETE SEALER.


EXISTING PAVEMENT MARKINGS SHALL BE TEMPORARILY COVERED PRIOR TO APPLICATION OF THE DECK SURFACE TREATMENT, TO PREVENT THE MATERIAL FROM BEING APPLIED OVER THE MARKINGS. THE TEMPORARY COVERING SHALL BE REMOVED AFTER THE APPLICATION OF THE DECK SURFACE TREATMENT AND PRIOR TO OPENING TO TRAFFIC. COST INCLUDED WITH CONCRETE SEALER.

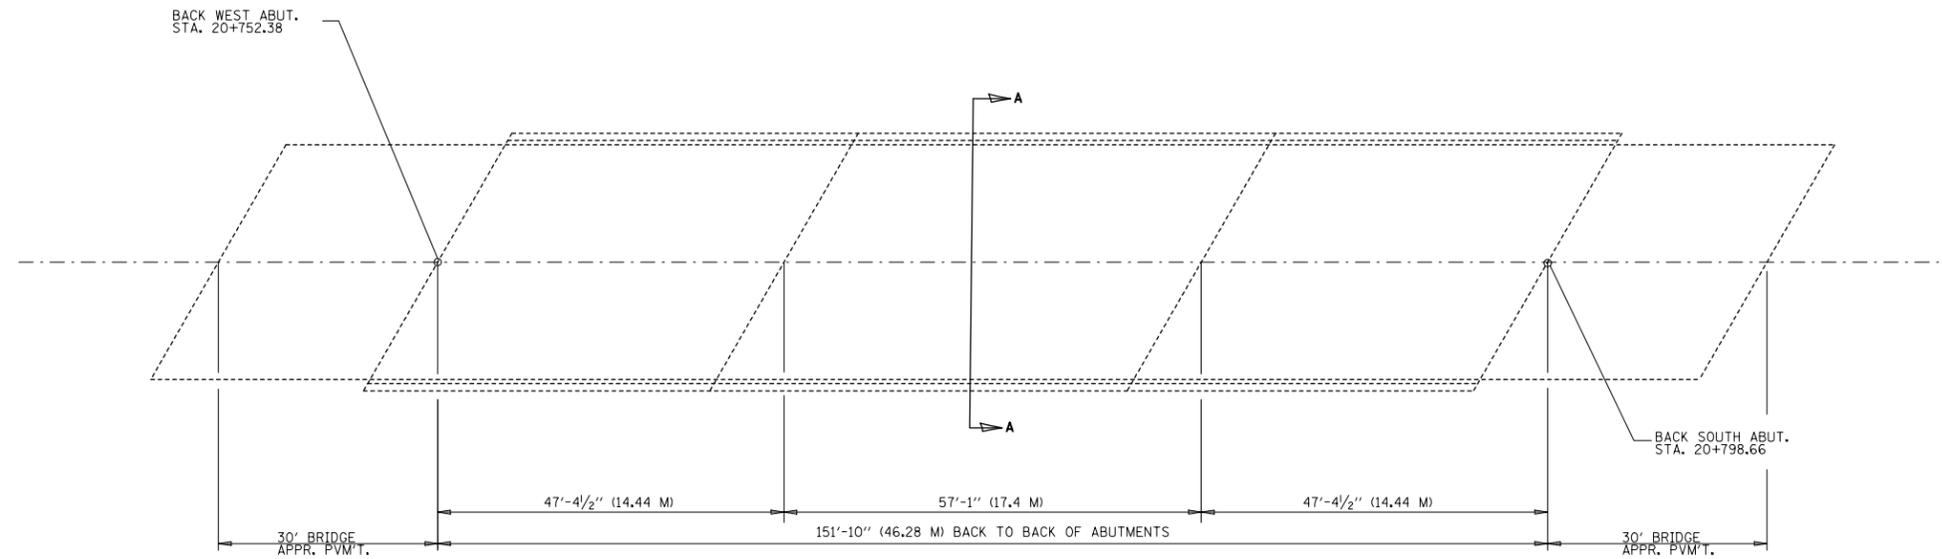

**PARTIAL PLAN**

**TOTAL BILL OF MATERIALS**

ITEM	UNIT	TOTAL
CONCRETE SEALER	SQ. FT.	7920

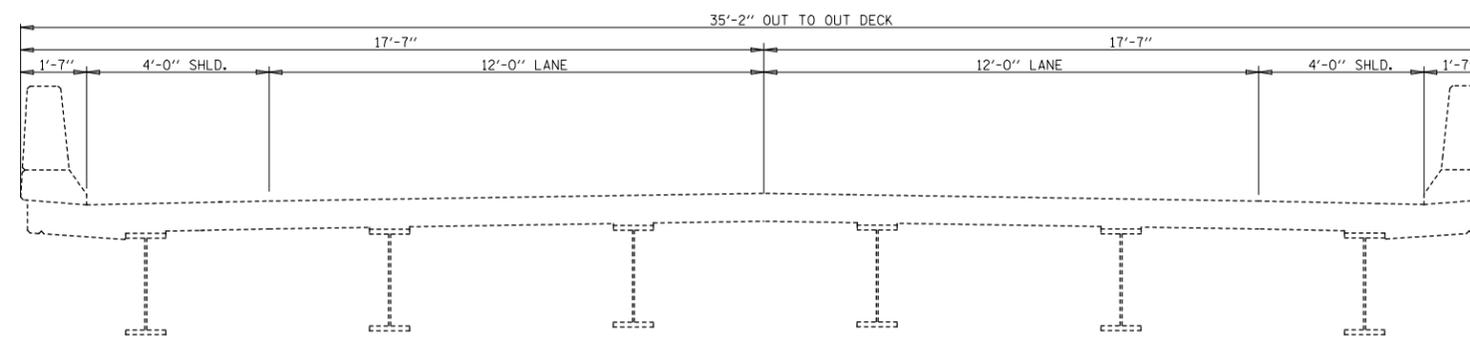

**CROSS SECTION**

(A-A)

**STRUCTURE LOCATION**




**LOCATION SKETCH**

FILE NAME =	USER NAME = gelinh	DESIGNED -	REVISED -	<b>STATE OF ILLINOIS DEPARTMENT OF TRANSPORTATION</b>	<b>PLAN &amp; SECTION VIEWS US 50 OVER LOST CREEK - SN 014-0076</b>			F.A.P. RTE.	SECTION	COUNTY	TOTAL SHEETS	SHEET NO.	
et:\pw\work\p\id\gelinh\d0288242\d876f50-sht-gennote.dgn	00-sht-gennote.dgn	DRAWN -	REVISED -		SCALE:	SHEET NO.	OF SHEETS	STA.	TO STA.	VAR. DIST 8 BRIDGE DECK 2012-3	CLINTON	30	28
	PLOT SCALE = 100.0000' / in.	CHECKED -	REVISED -							CONTRACT NO. 76F50			
	PLOT DATE = 3/27/2012	DATE -	REVISED -							FED. ROAD DIST. NO.	ILLINOIS	FED. AID PROJECT	

**GENERAL NOTES**

A CONCRETE SEALER SHALL BE APPLIED TO THE SURFACE OF THE DECK, PARAPETS, AND APPROACH PAVEMENTS. SEE SPECIAL PROVISIONS FOR DECK CONCRETE SEALER.

EXISTING PAVEMENT MARKINGS SHALL BE TEMPORARILY COVERED PRIOR TO APPLICATION OF THE DECK SURFACE TREATMENT, TO PREVENT THE MATERIAL FROM BEING APPLIED OVER THE MARKINGS. THE TEMPORARY COVERING SHALL BE REMOVED AFTER THE APPLICATION OF THE DECK SURFACE TREATMENT AND PRIOR TO OPENING TO TRAFFIC. COST INCLUDED WITH CONCRETE SEALER.

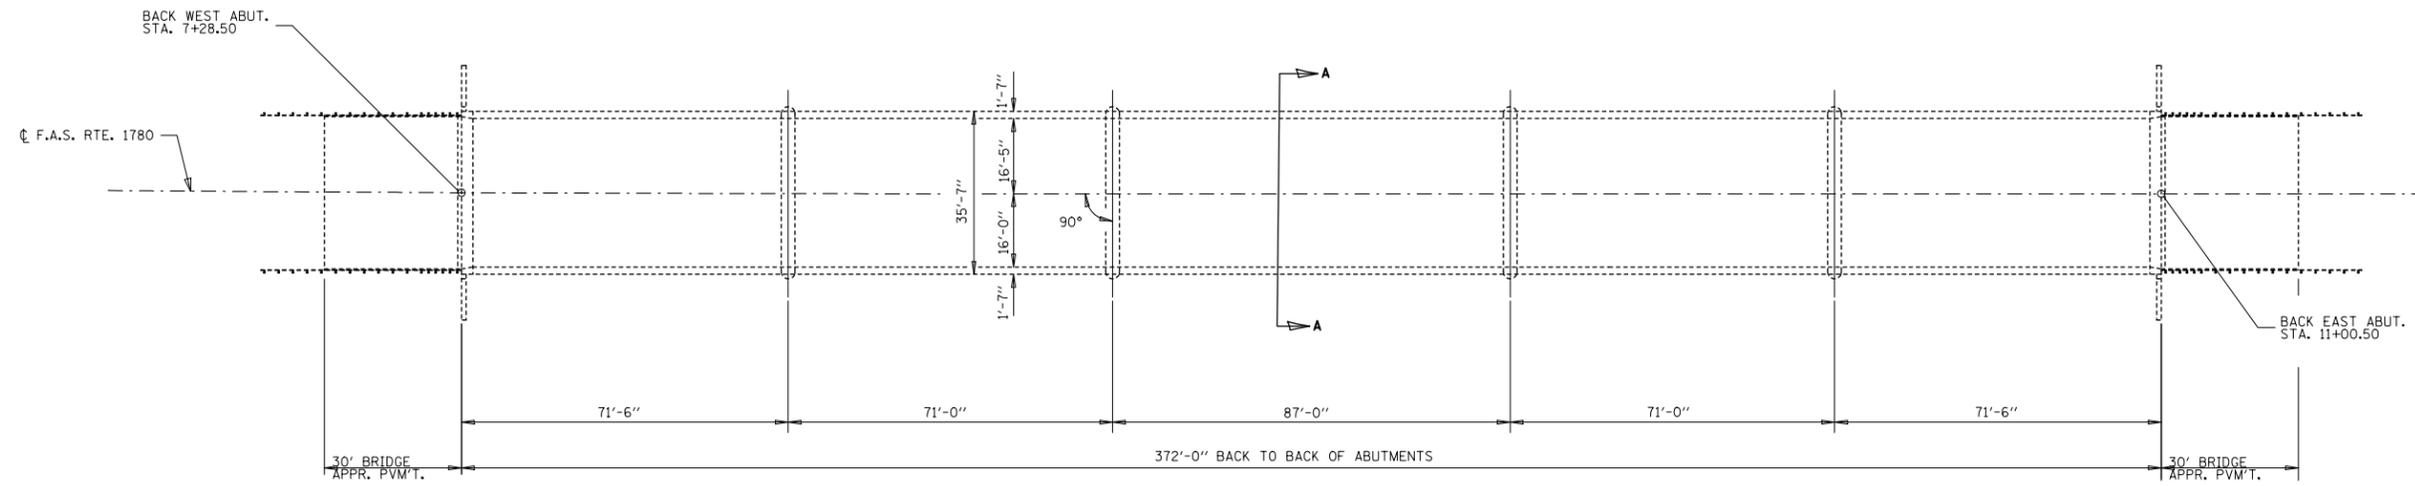


**PARTIAL PLAN**




**TOTAL BILL OF MATERIALS**

ITEM	UNIT	TOTAL
CONCRETE SEALER	SQ. FT.	16993

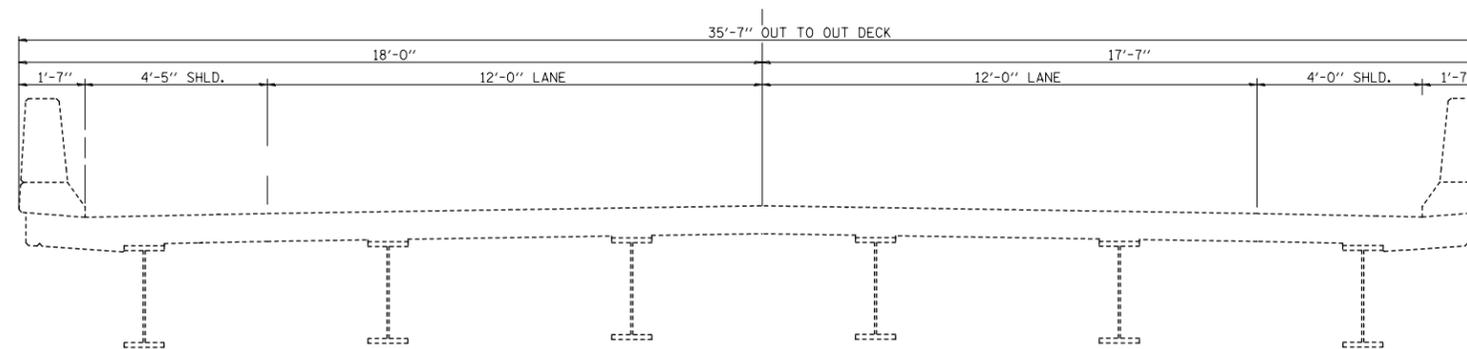

**CROSS SECTION**

(A-A)

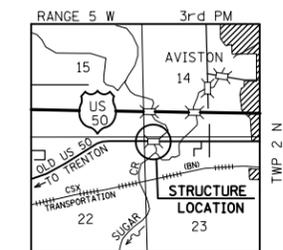

**LOCATION SKETCH**

FILE NAME =	USER NAME = gelinh	DESIGNED -	REVISED -
et:\pw\work\p\dot\gelinh\d0288242\d876f50-sht-gennote.dgn	0-sht-gennote.dgn	DRAWN -	REVISED -
	PLOT SCALE = 100.0000' / in.	CHECKED -	REVISED -
	PLOT DATE = 3/27/2012	DATE -	REVISED -

**STATE OF ILLINOIS  
DEPARTMENT OF TRANSPORTATION**

**PLAN & SECTION VIEWS  
OLD US 50 OVER SUGAR CREEK - SN 014-0077**


SCALE: SHEET NO. OF SHEETS STA. TO STA.

F.A.P. RTE.	SECTION	COUNTY	TOTAL SHEETS	SHEET NO.
VAR. DIST 8 BRIDGE DECK 2012-3		CLINTON	30	29
			CONTRACT NO. 76F50	
FED. ROAD DIST. NO.	ILLINOIS	FED. AID PROJECT		


**GENERAL NOTES**

A CONCRETE SEALER SHALL BE APPLIED TO THE SURFACE OF THE DECK, PARAPETS, AND APPROACH PAVEMENTS. SEE SPECIAL PROVISIONS FOR DECK CONCRETE SEALER.

EXISTING PAVEMENT MARKINGS SHALL BE TEMPORARILY COVERED PRIOR TO APPLICATION OF THE DECK SURFACE TREATMENT, TO PREVENT THE MATERIAL FROM BEING APPLIED OVER THE MARKINGS. THE TEMPORARY COVERING SHALL BE REMOVED AFTER THE APPLICATION OF THE DECK SURFACE TREATMENT AND PRIOR TO OPENING TO TRAFFIC. COST INCLUDED WITH CONCRETE SEALER.

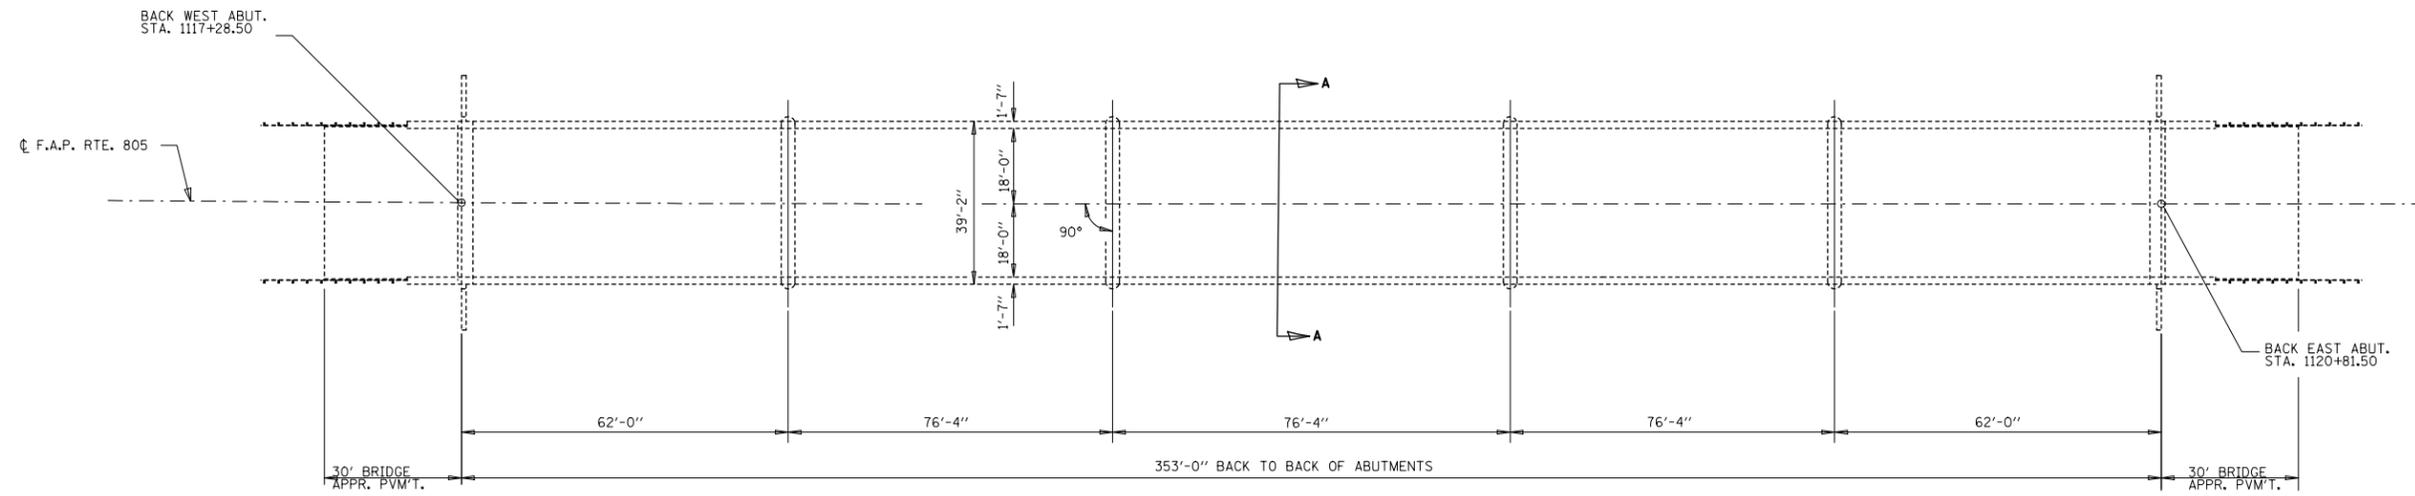


**PARTIAL PLAN**

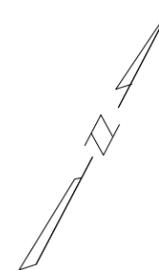


**TOTAL BILL OF MATERIALS**

ITEM	UNIT	TOTAL
CONCRETE SEALER	SQ. FT.	17506

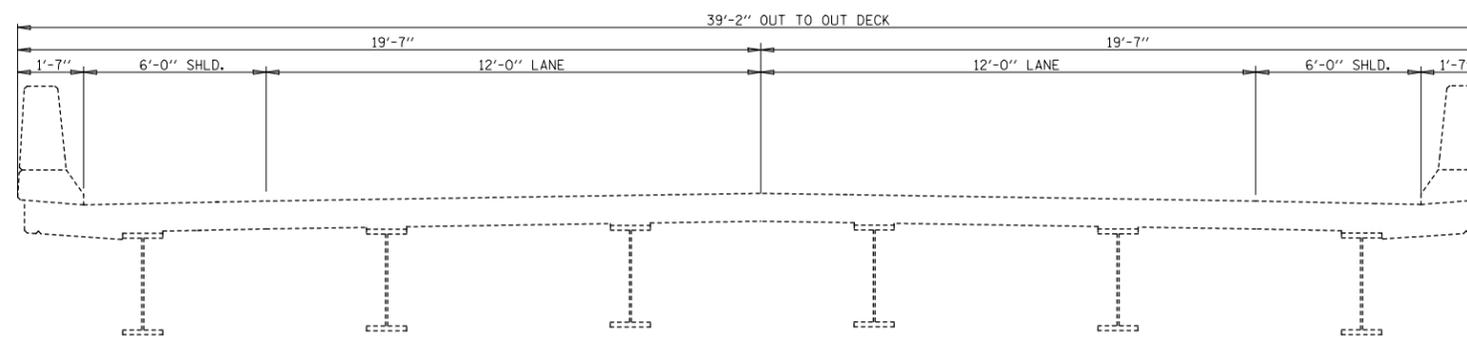

**CROSS SECTION**

(A-A)

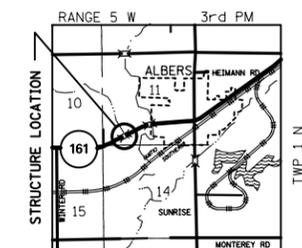

**LOCATION SKETCH**

FILE NAME =	USER NAME = gelinh	DESIGNED -	REVISED -
et:\pw\work\p\dot\gelinh\d0288242\d87650-sht-gennote.dgn	00-sht-gennote.dgn	DRAWN -	REVISED -
	PLOT SCALE = 100.0000' / in.	CHECKED -	REVISED -
	PLOT DATE = 3/27/2012	DATE -	REVISED -

**STATE OF ILLINOIS  
DEPARTMENT OF TRANSPORTATION**

**PLAN & SECTION VIEWS  
IL RTE 161 OVER SUGAR CREEK - SN 014-0078**

SCALE: SHEET NO. OF SHEETS STA. TO STA.

F.A.P. RTE.	SECTION	COUNTY	TOTAL SHEETS	SHEET NO.
VAR. DIST 8 BRIDGE DECK 2012-3		CLINTON	30	30
FED. ROAD DIST. NO.			ILLINOIS FED. AID PROJECT	
			CONTRACT NO. 76F50	