



EXISTING

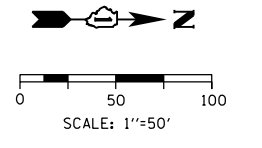

PROPOSED

FILE PATH = C:\Users\Chuan\Desktop\60W28-Post Final\DRN\W28-sht-Drain-02.dgn

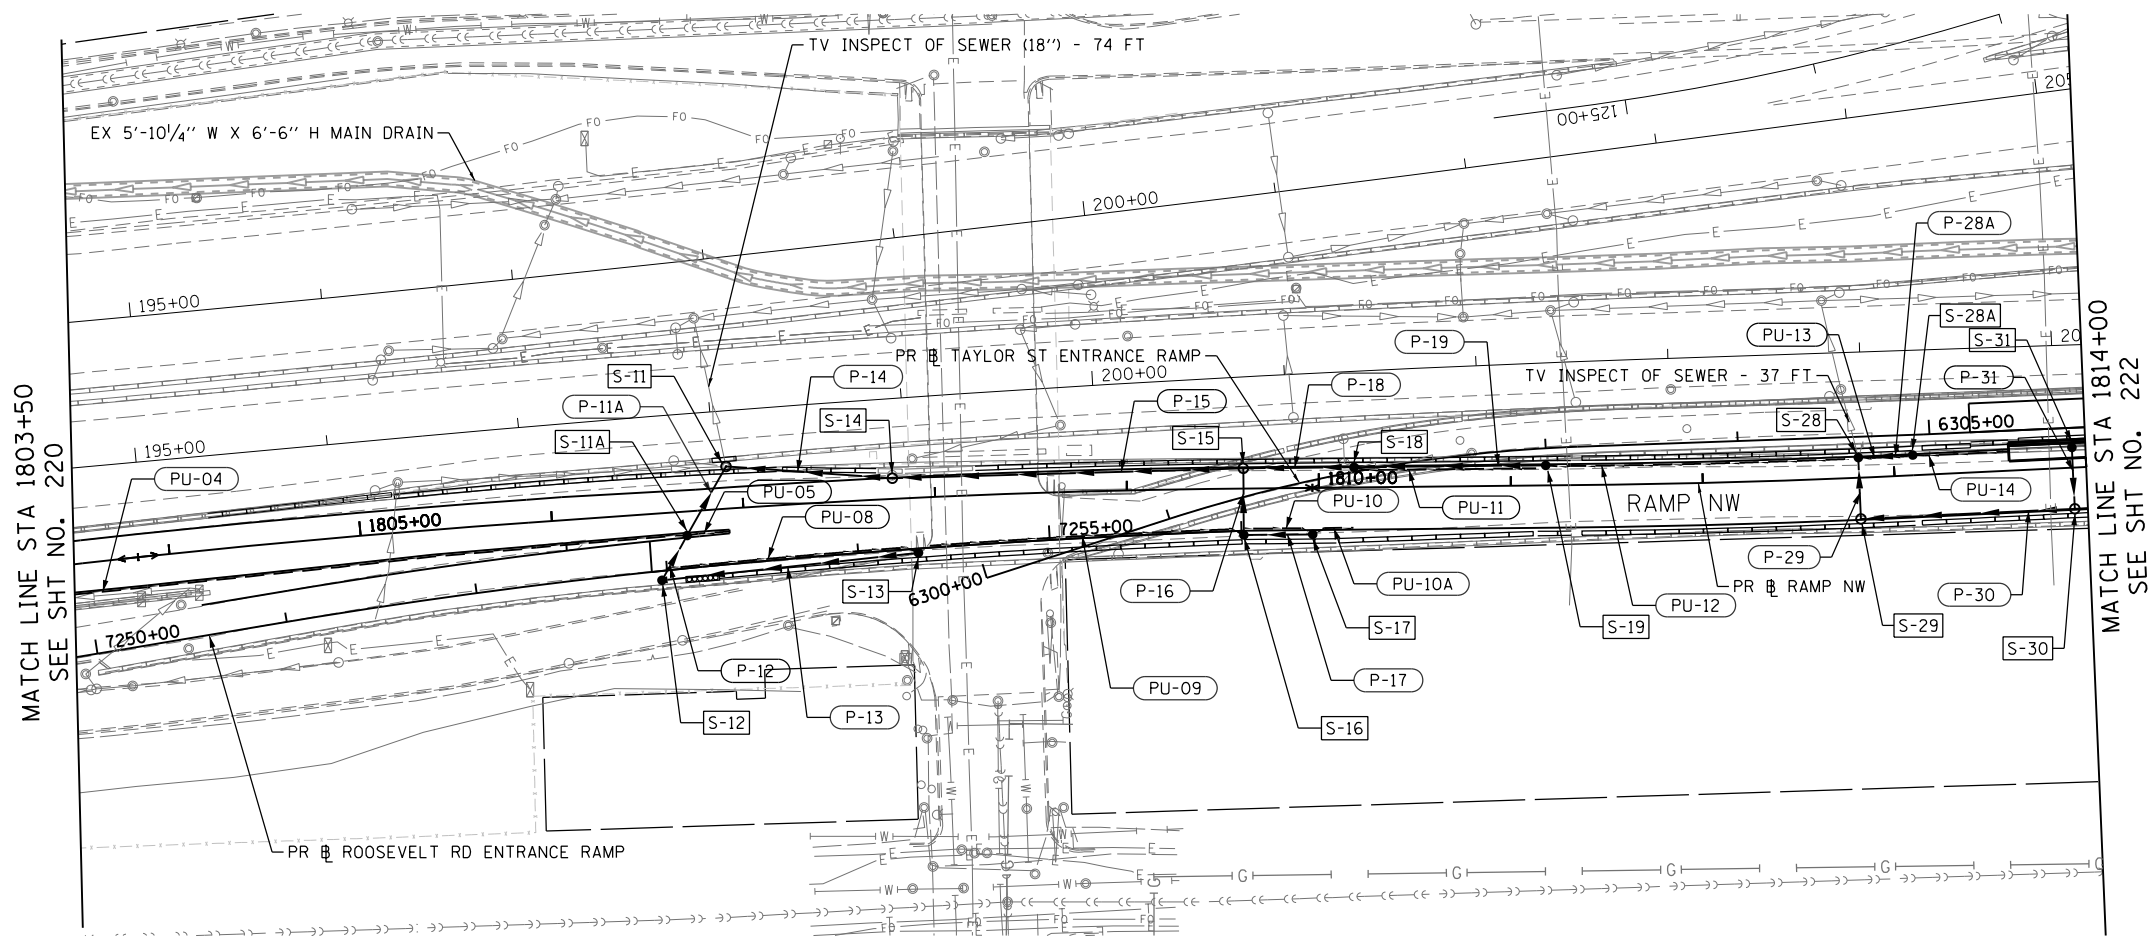

D160W28-sht-Drain-02.dgn
 USER NAME = chtw
 PLOT SCALE = 100.0000' / 1" = 100'
 PLOT DATE = 4/28/2014

DESIGNED -	DMS/ AFC	REVISED -	
DRAWN -	DMS/ AFC	REVISED -	
CHECKED -	E E Y	REVISED -	
DATE -	4/28/2014	REVISED -	

**STATE OF ILLINOIS
 DEPARTMENT OF TRANSPORTATION**

**DRAINAGE AND UTILITY PLAN
 RAMP NW**

SCALE: 1" = 50' SHEET 2 OF 6 SHEETS STA. 1803+50 TO STA. 1814+00

F.A.I. R.T.E.	SECTION	COUNTY	TOTAL SHEETS	SHEET NO.
90/94/290	2013-010R	COOK	747	221
CONTRACT NO. 60W28			ILLINOIS FED. AID PROJECT	