

CERMAK PUMPING STATION

NB I-90/94

NB I-90/94

LIMITS OF CONSTRUCTION

LOW POINT

PR RAMP NW


LOW POINT

RAMP NW (SN 016-1705)
SEE STRUCTURAL PLANS

LIMITS OF CONSTRUCTION

PR CONTOURS

MATCH LINE STA 1823+50
SEE SHEET NO. 234

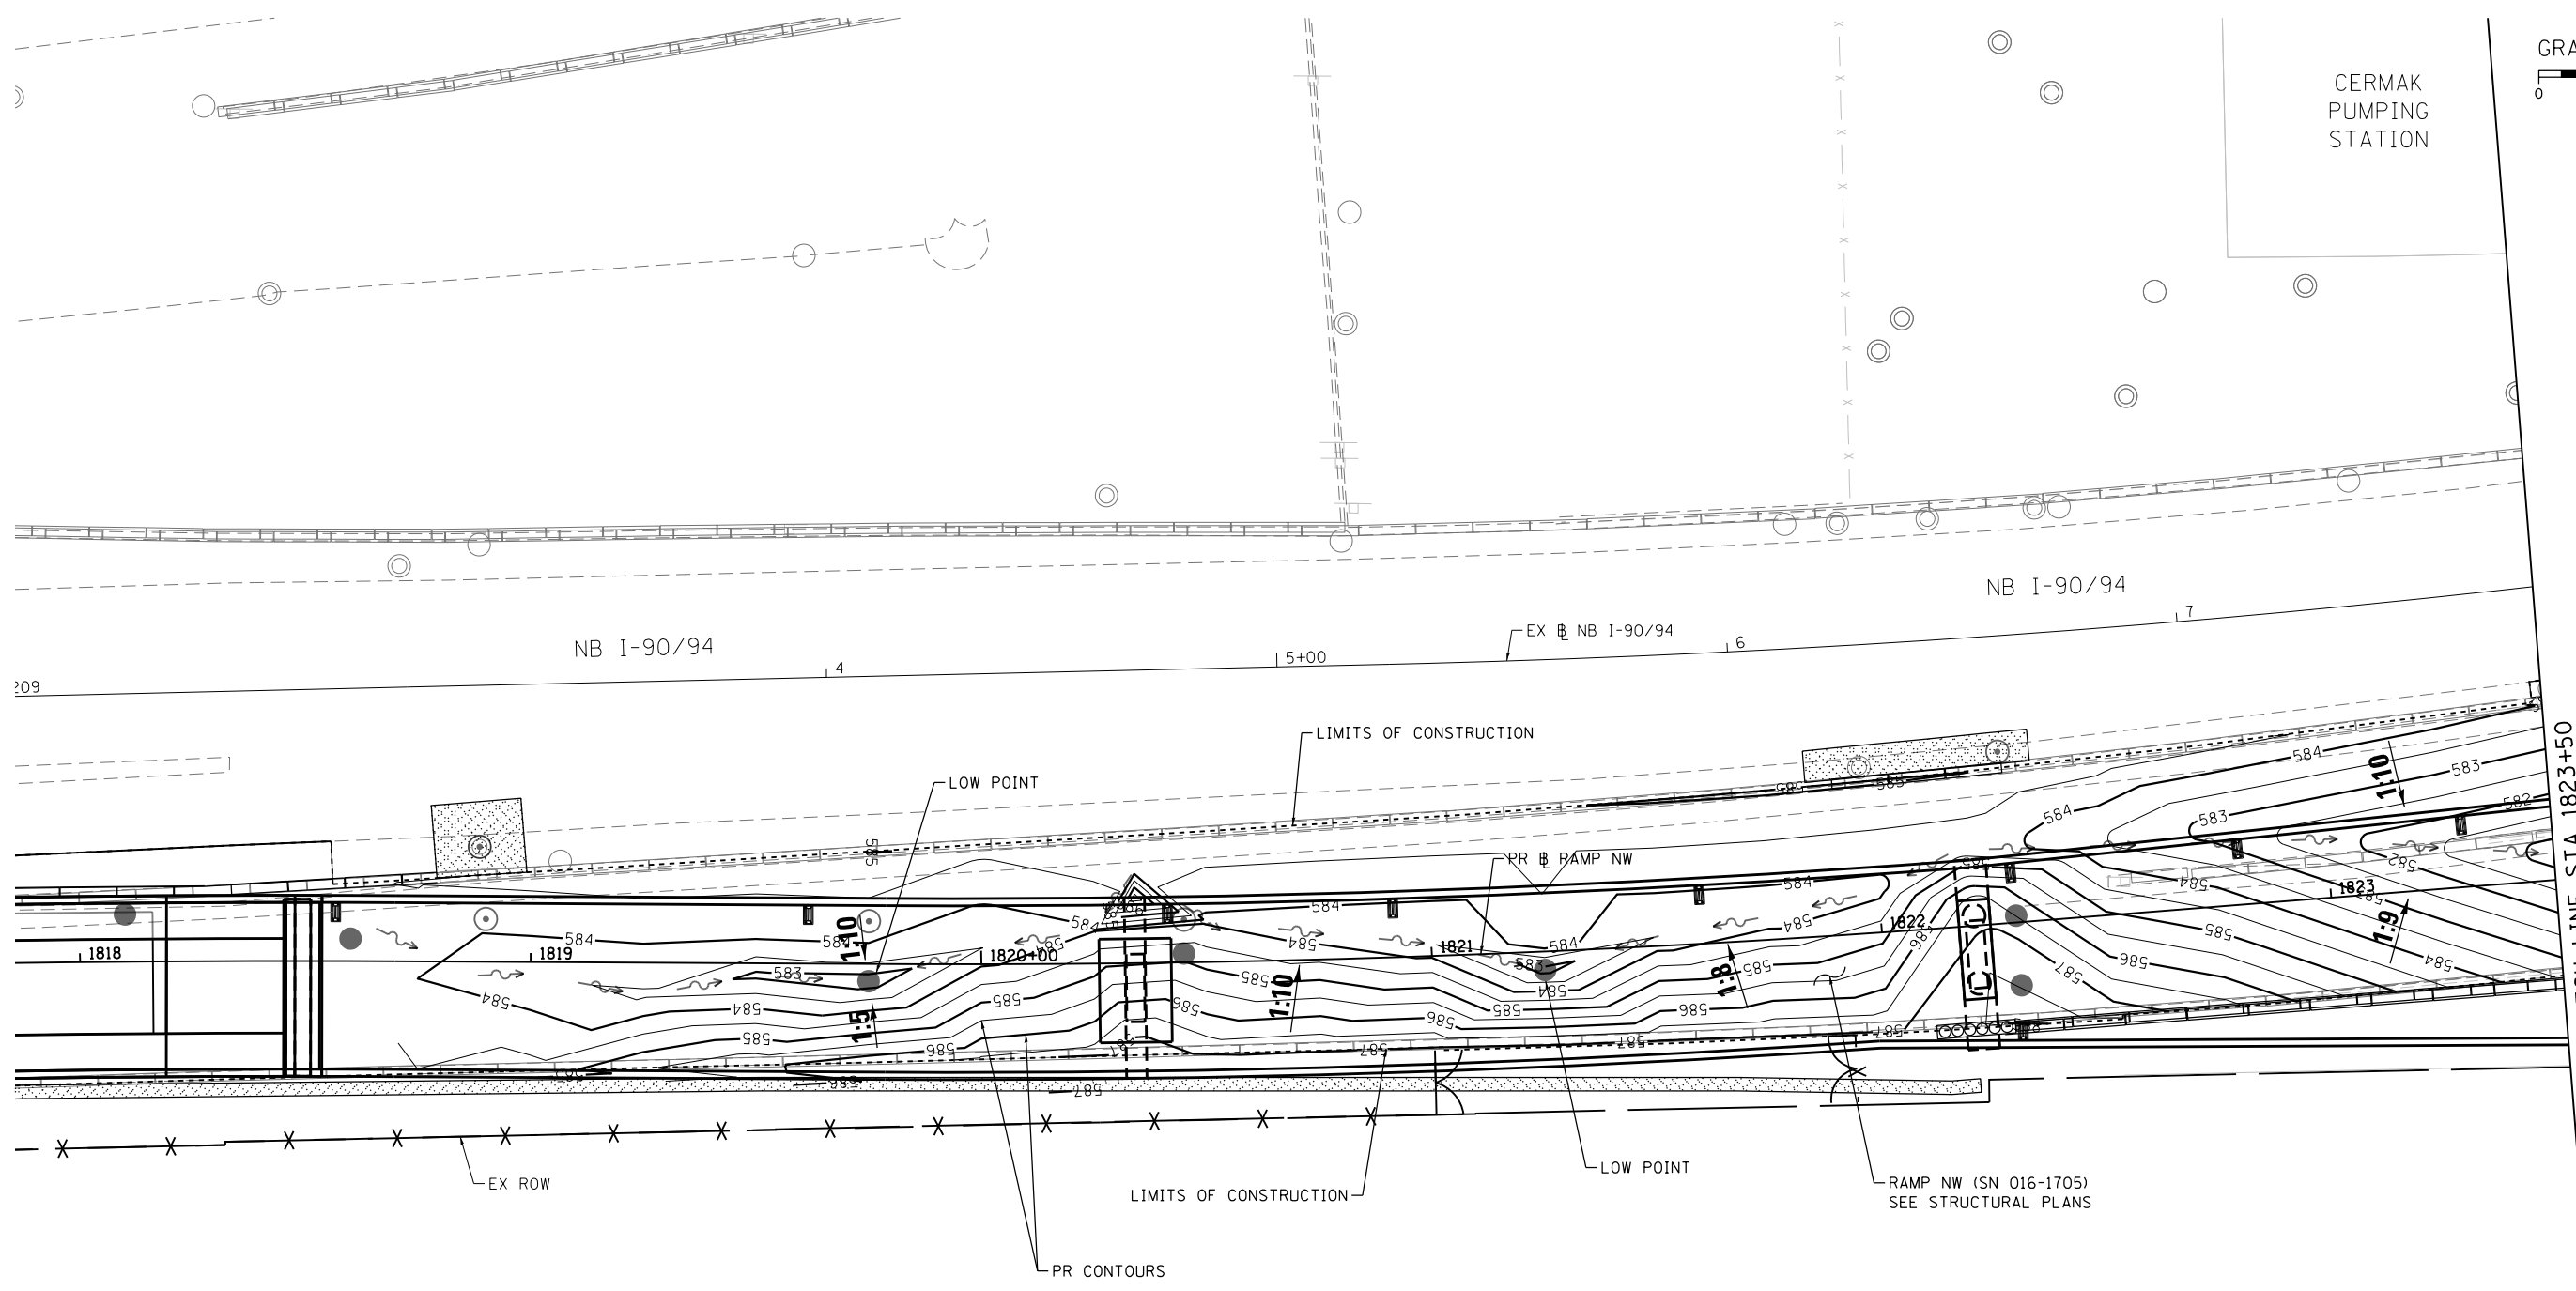

FILE PATH = C:\Users\Chuuh\Desktop\60W28-Post\1\GRADING\0160W28-sht-Grade-01.dgn



D160W28-sht-Grade-01.dgn
USER NAME = chuuh
PLOT SCALE = 40.0000' / in.
PLOT DATE = 4/28/2014

DESIGNED - AFC
DRAWN - AFC
CHECKED - DBM
DATE - 4/28/2014

REVISED -
REVISED -
REVISED -
REVISED -

STATE OF ILLINOIS
DEPARTMENT OF TRANSPORTATION

GRADING PLAN

SCALE: 1" = 20' SHEET OF SHEETS STA. TO STA.

F.A.I. RTE. 90/94/290	SECTION 2013-010R	COUNTY COOK	TOTAL SHEETS 747	SHEET NO. 233
CONTRACT NO. 60W28				ILLINOIS FED. AID PROJECT