

STATE OF ILLINOIS
DEPARTMENT OF TRANSPORTATION
PLANS FOR PROPOSED LOCAL AGENCY IMPROVEMENT
FEDERAL-AID PROJECT

ROUTE 08 SECTION 04-00361-00-PV SHEET 01 OF 56
HONONEGAH ROAD



INDEX OF SHEETS

SHEET NO. SHEET NAME

1. COVER SHEET
2. GENERAL NOTES
3. SUMMARY OF QUANTITIES
4 - 7. SCHEDULE OF QUANTITIES & DETAILS
8 - 9. TYPICAL SECTIONS
10 - 15. PLAN & PROFILE (HONONEGAH RD)
16. PLAN & PROFILE (MCCURRY RD)
17. PLAN & PROFILE (DORR RD)
18 - 21. EROSION CONTROL / SEEDING PLAN
22 - 25. DRAINAGE PLAN
26 - 27. TRAFFIC SIGNAL PLAN
28 - 31. STRIPING PLAN
32 - 50. CROSS SECTION - (HONONEGAH RD)
51 - 52. CROSS SECTION - (MCCURRY RD)
53 - 54. CROSS SECTION - (DORR RD)


- DETAIL
55. CENTERLINE CONTROL
56. MCCURRY ROAD CURB DETAILS
56A-B. TRAFFIC CONTROL STAGING DIAGRAM
56C. ROCK RIVER WATER RECLAMATION DISTRICT STANDARD DETAIL SHEET
Added 7-12-10

BEGIN PROJECT
STA 51+30.61

STANDARDS

- 280001-05 TEMPORARY EROSION CONTROL SYSTEMS
353001-04 PCC BASE CSE WITH HMA BINDER & SURFACE CSE
424001-05 CURB RAMPS FOR SIDEWALKS
482006-03 HMA SHOULDER ADJACENT TO RIGID PAVEMENT
542301-02 PRECAST REINFORCED CONCRETE FLARED END SECTION
542401-01 METAL END SECTION FOR PIPE CULVERTS
602401-02 MANHOLE - TYPE A
602406-03 MANHOLE - TYPE A 6 FT DIA.
602601-02 PRECAST REINFORCED CONCRETE FLAT SLAB TOP
604001-03 FRAME & LIDS TYPE 1
604026-02 FRAME & GRATE TYPE 6
606001-04 CONCRETE CURB TYPE B AND COMBINATION CONCRETE CURB & GUTTER
606006-02 OUTLETS FOR CONCRETE CURB & GUTTER TYPE B-6.24
630301-05 SHOULDER WIDENING FOR TYPE-1 (SPECIAL) GUARDRAIL TERMINALS
631031-08 TRAFFIC BARRIER TERMINAL, TYPE 6
635006-03 REFLECTOR AND TERMINAL MARKER PLACEMENT
635011-02 REFLECTOR MARKER AND MOUNTING DETAILS
701011-02 OFF-ROAD MOVING OPERATIONS, 2L, 2W, DAY ONLY
701301-03 LANE CLOSURE, 2L, 2W, SHORT TIME OPERATIONS
701311-03 LANE CLOSURE, 2L, 2W, MOVING OPERATIONS DAY ONLY
701326-03 LANE CLOSURE, 2L, 2W, PAVEMENT WIDENING, FOR SPEED >= 45 MPH
701331-03 LANE CLOSURE, WITH RUN-AROUND, FOR SPEED >= 45 MPH
701426-03 LANE CLOSURE, MULTILANE, INTERMITTENT OR MOVING OPER. FOR SPEEDS >= 45 MPH
701501-05 LANE CLOSURE, URBAN, 2L, 2W, UNDIVIDED
701502-03 LANE CLOSURE, URBAN, 2L, 2W, WITH BIDIRECTIONAL LEFT TURN LANE
701701-06 URBAN LANE CLOSURE, MULTILANE INTERSECTION
701901-01 TRAFFIC CONTROL DEVICES
720011-01 METAL POSTS FOR SIGNS, MARKERS & DELINEATORS
720016-02 MAST ARM MOUNTED STREET NAME SIGN
728001-01 TELESCOPING STEEL SIGN SUPPORT
729001-01 APPLICATIONS OF TYPE A & B METAL POSTS
780001-02 TYPICAL PAVEMENT MARKINGS
781001-03 TYPICAL APPLICATIONS RAISED REFLECTIVE PAVEMENT MARKERS
805001-01 ELECTRICAL SERVICE INSTALLATION DETAILS
814001-02 CONCRETE HANDHOLES
814006-02 DOUBLE HANDHOLES
857001-01 STANDARD PHASE DESIGNATION DIAGRAMS AND PHASE SEQUENCES
873001-02 TRAFFIC SIGNAL GROUNDING AND BONDING
877001-04 STEEL COMBINATION MAST ARM ASSEMBLY & POLE 16' - 55'
877006-03 MAST ARM ASSEMBLY AND POLE, STEEL, DUAL MAST ARMS
878001-08 CONCRETE FOUNDATION DETAILS
BLR-20-6 TRAFFIC BARRIER TERMINAL - TYPE 5R
BLR-21-8 TYPICAL APPLICATION OF TRAFFIC CONTROL DEVICES FOR CONSTRUCTION ON RURAL LOCAL HIGHWAYS
BLR-22-6 TYPICAL APPLICATION OF TRAFFIC CONTROL DEVICES FOR CONSTRUCTION ON RURAL LOCAL HIGHWAYS (2L, 2W, RURAL TRAFFIC ROAD CLOSED TO THRU TRAFFIC)
BLR-23-3 TRAFFIC BARRIER TERMINAL - TYPE 1
BLR-24-2 MAILBOX TURNOUT
BLR-26-2 STEEL PLATE BEAM GUARDRAIL

FAU 9880/CH 8 (HONONEGAH ROAD)
SECTION 04-00361-00-PV
PROJECT ARA-M-5291 (016)
JOB NO. C-92-115-10
CONTRACT NO. 85516
WINNEBAGO COUNTY

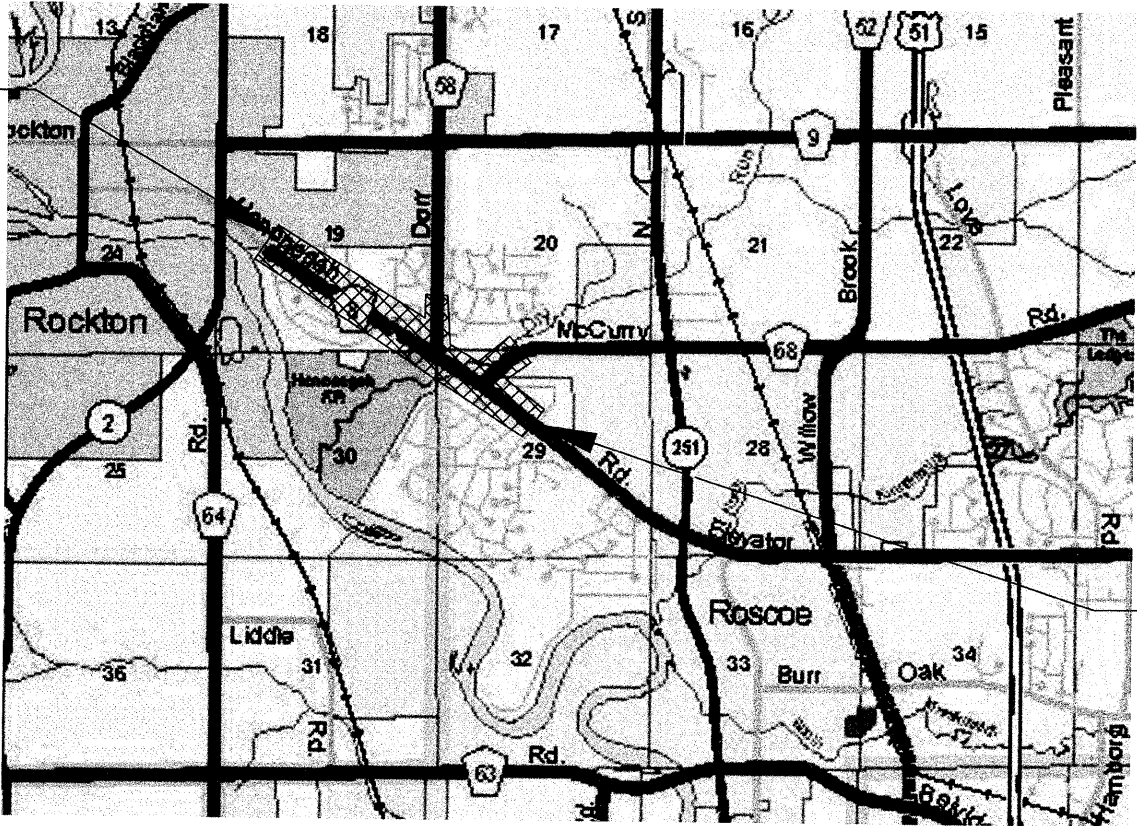


HONONEGAH ROAD:
NET LENGTH: 8711 FT (1.65 MILES)
ADT: 13,750 (2030) TRUCK: 5%
URBAN MINOR ARTERIAL



SCALES:	
CROSS-SECTIONS	PLAN & PROFILE
FULL SIZE	FULL SIZE
HORIZONTAL: 1" = 20'	HORIZONTAL: 1" = 50'
VERTICAL: 1" = 10'	VERTICAL: 1" = 10'
1/4 SIZE	1/4 SIZE
HORIZONTAL: 1" = 40'	HORIZONTAL: 1" = 100'
VERTICAL: 1" = 20'	VERTICAL: 1" = 20'

CALL J.U.L.I.E.
BEFORE YOU DIG
1-800-892-0123
T46N - R1E - SEC.19 & 30
T46N - R2E - SEC.20 & 29

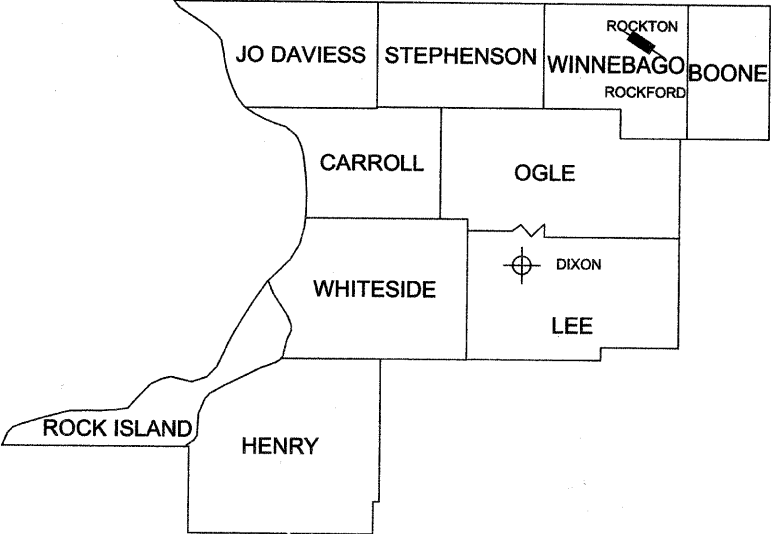

DISTRICT HEADQUARTER PROJECT LOCATION

END PROJECT
STA 140+07.51



STATE OF ILLINOIS
DEPARTMENT OF TRANSPORTATION
DIVISION OF HIGHWAYS

APPROVED June 14, 2010
J. L. J.
WINNEBAGO COUNTY ENGINEER

PASSED June 15, 2010
J. L. J.
DISTRICT 2 ENGINEER OF LOCAL ROADS & STREETS

RELEASING FOR BID
BASED ON LIMITED
REVIEW June 15, 2010
J. L. J.
DEPUTY DIRECTOR OF HIGHWAYS, REGION 2 ENGINEER



QUANTITIES

ITEM NO.	PAY CODE NUMBER	ITEMS	UNIT	04-00361-00-PV			
				SLATS		RMAP	TOTAL
				1000	Y031-1F		
1	20100500	TREE REMOVAL, ACRES	AC	0.47			0.47
2	20200100	EARTH EXCAVATION	CY	6,036.00		3,509.00	9,545.00
3	20201200	REMOVAL AND DISPOSAL OF UNSUITABLE MATERIAL	CY	1,500.00		500.00	2,000.00
4	20800150	TRENCH BACKFILL	CY	49.4		11.40	60.80
5	25000210	SEEDING, CLASS 2A	AC	3.02		0.88	3.90
6	25000400	NITROGEN FERTILIZER NUTRIENT	LBS	272.00		79.00	351.00
7	25000500	PHOSPHORUS FERTILIZER NUTRIENT	LBS	272.00		79.00	351.00
8	25000600	POTASSIUM FERTILIZER NUTRIENT	LBS	272.00		79.00	351.00
9	25100115	MULCH, METHOD 2	AC	3.02		0.88	3.90
10	25100630	EROSION CONTROL BLANKET	SY	14,597.00		4,222.00	18,819.00
11	28000250	TEMPORARY EROSION CONTROL SEEDING	LBS	300.00		90.00	390.00
12	28000305	TEMPORARY DITCH CHECKS	FT	470.00		100.00	570.00
13	28000400	PERIMETER EROSION BARRIER	FT	12,220.00		4,722.00	16,942.00
14	28000500	INLET AND PIPE PROTECTION	EA	12.00		5.00	17.00
15	28100703	STONE DUMPED RIPRAP, CLASS A2	SY	40.00			40.00
16	28200200	FILTER FABRIC	SY	40.00			40.00
17	35101400	AGGREGATE BASE COURSE, TYPE B	TON	5,754.30		3,821.70	9,576.00
18	35501312	HOT-MIX ASPHALT BASE COURSE, 7"	SY	6,797.10		4,492.80	11,289.90
19	40201000	AGGREGATE FOR TEMPORARY ACCESS	TON	1,000.00		500.00	1,500.00
20	40600200	BITUMINOUS MATERIALS (PRIME COAT)	TON	14.30		10.40	24.70
21	40600300	AGGREGATE (PRIME COAT)	TON	44.70		25.00	69.70
22	40600625	LEVELING BINDER (MACHINE METHOD), N50	TON	2,636.10		1,473.30	4,109.40
23	40600982	HOT-MIX ASPHALT SURFACE REMOVAL - BUTT JOINT	SY	507.30		288.90	796.20
24	40600990	TEMPORARY RAMP	SY	130.60		109.40	240.00
25	40603335	HOT-MIX ASPHALT SURFACE COURSE, MIX "D", N50	TON	1,605.70		897.40	2,503.10
26	40800050	INCIDENTAL HOT-MIX ASPHALT SURFACING	TON	570.40		320.70	891.10
27	42400800	DETECTABLE WARNINGS	SF			316.00	316.00
28	44002000	CONCRETE CURB REMOVAL	FT	662.00		553.00	1,215.00
29	48101200	AGGREGATE SHOULDERS, TYPE B	TON	9,571.80		2,129.80	11,701.60
30	48203029	HOT-MIX ASPHALT SHOULDERS, 8"	SY	4,422.00		2,614.00	7,036.00
31	50105220	PIPE CULVERT REMOVAL	FT	1,417.00		356.90	1,773.90
32	542D0217	PIPE CULVERTS, CLASS D, TYPE 1 12"	FT			110.00	110.00
33	542D0220	PIPE CULVERTS, CLASS D, TYPE 1 15"	FT	685.00		308.00	993.00
34	542A0220	PIPE CULVERTS, CLASS A, TYPE 1 15"	FT	65.00		4.00	69.00
35	542A5473	PIPE CULVERTS, CLASS A, TYPE 1 EQUIVALENT ROUND-SIZE 18"	FT	120.00			120.00
36	542A5479	PIPE CULVERTS, CLASS A, TYPE 1 EQUIVALENT ROUND-SIZE 24"	FT	344.00		104.00	448.00
37	54213660	PRECAST REINFORCED CONCRETE FLARED END SECTIONS 15"	EA	2.00		1.00	3.00
38	54214503	PRECAST REINFORCED CONCRETE FLARED END SECTIONS, EQUIVALENT ROUND-SIZE 18"	EA	4.00			4.00
39	54214509	PRECAST REINFORCED CONCRETE FLARED END SECTIONS, EQUIVALENT ROUND-SIZE 24"	EA	9.00		4.00	13.00
40	54215547	METAL END SECTIONS 12"	EA			6.00	6.00
41	54215550	METAL END SECTIONS 15"	EA	24.00		16.00	40.00
42	550B0050	STORM SEWERS, CLASS B, TYPE 1 12"	FT	975.00			975.00
43	550B0070	STORM SEWERS, CLASS B, TYPE 1 15"	FT	149.00			149.00
44	550B0090	STORM SEWERS, CLASS B, TYPE 1 18"	FT	150.00			150.00
45	550B0120	STORM SEWERS, CLASS B, TYPE 1 24"	FT	435.00			435.00
46	55039700	STORM SEWERS TO BE CLEANED	FT	100.00		100.00	200.00
47	60223800	MANHOLES, TYPE A, 6'-DIAMETER, TYPE 1 FRAME, CLOSED LID	EA	1.00			1.00
48	60218400	MANHOLES, TYPE A, 4'-DIAMETER, TYPE 1 FRAME, CLOSED LID	EA	1.00			1.00
49	60240301	INLETS, TYPE B, TYPE 8 GRATE	EA	11.00			11.00
50	60242500	INLETS, SPECIAL, NO. 1	EA			1.00	1.00
51	60500060	REMOVING INLETS	EA	4.00			4.00
52	60600095	CLASS SI CONCRETE (OUTLET)	CY	10.00			10.00
53	60605000	COMBINATION CONCRETE CURB & GUTTER, TYPE B-6.24	FT	504.00		403.40	907.40
54	60605500	COMBINATION CONCRETE CURB & GUTTER, TYPE B-6.24 (VARIABLE WIDTH GUTTER FLAG)	FT			135.00	135.00
55	Z0019500	DRY WELL	EA	4.00		8.00	12.00
* 56	63000001	STEEL PLATE BEAM GUARD RAIL, TYPE A, 6 FOOT POSTS	FT	462.50			462.50
* 57	63100167	TRAFFIC BARRIER TERMINAL, TYPE 1 (SPECIAL) TANGENT	EA	4.00			4.00
* 58	63100080	TRAFFIC BARRIER TERMINAL, TYPE 5R	EA	4.00			4.00
59	63200310	GUARDRAIL REMOVAL	FT	612.50			612.50
60	67100100	MOBILIZATION	LSUM	0.50		0.50	1.00
61	70103700	TRAFFIC CONTROL COMPLETE	LSUM	0.50		0.50	1.00
62	70300100	SHORT-TERM PAVEMENT MARKING	FT	1,255.00		522.00	1,777.00
63	70300220	TEMPORARY PAVEMENT MARKING - LINE 4"	FT	18,807.00		7,821.00	26,628.00
64	70301000	WORK ZONE PAVEMENT MARKING REMOVAL	SF	420.00		175.00	595.00
65	72000100	SIGN PANEL - TYPE 1	SF	109.25		73.50	182.75
66	72000200	SIGN PANEL - TYPE 2	SF	60.00			60.00
67	72900210	METAL POST - TYPE B	EA	17.00		12.00	29.00
* 68	78000100	THERMOPLASTIC PAVEMENT MARKING - LETTERS AND SYMBOLS	SF	670.40		434.80	1,105.20
* 69	78000400	THERMOPLASTIC PAVEMENT MARKING - LINE 6"	FT	24,690.00		8,210.00	32,900.00
* 70	78000500	THERMOPLASTIC PAVEMENT MARKING - LINE 8"	FT	624.00		100.00	724.00

ITEM NO.	PAY CODE NUMBER	ITEMS	UNIT	QUANTITIES			
				04-00361-00-PV		RMAP	TOTAL
				1000	Y031-1F		
* 71	78000600	THERMOPLASTIC PAVEMENT MARKING - LINE 12"	FT	525.00		330.00	855.00
* 72	78000650	THERMOPLASTIC PAVEMENT MARKING - LINE 24"	FT	364.00		112.00	476.00
* 73	78100100	RAISED REFLECTIVE PAVEMENT MARKER	EA	245.00		153.00	398.00
* 74	78200455	BIDIRECTIONAL GUARD RAIL REFLECTORS	EA	13.00			13.00
* 75	78201000	TERMINAL MARKER - DIRECT APPLIED	EA	4.00			4.00
* 76	81012700	CONDUIT IN TRENCH, 2 1/2" DIA., PVC	FT		40.00		40.00
* 77	81012800	CONDUIT IN TRENCH, 3" DIA., PVC	FT		10.00		10.00
* 78	81013000	CONDUIT IN TRENCH, 4" DIA., PVC	FT		32.00		32.00
* 79	81021350	CONDUIT PUSHED, 3" DIA., PVC	FT		195.00		195.00
* 80	81400700	HANDHOLE, PORTLAND CEMENT CONCRETE	EA		3.00		3.00
* 81	81702110	ELECTRIC CABLE IN CONDUIT, 600V (XLP-TYPE USE) 1/C NO. 10	FT		500.00		500.00
* 82	81900200	TRENCH AND BACKFILL FOR ELECTRICAL WORK	FT		88.00		88.00
* 83	82103400	LUMINAIRE, SODIUM VAPOR, HORIZONTAL MOUNT, PHOTO-CELL CONTROL, 400 WATT	EA		2.00		2.00
* 84	85700200	FULL-ACTUATED CONTROLLER AND TYPE IV CABINET	EA		1.00		1.00
* 85	86200200	UNINTERRUPTIBLE POWER SUPPLY, STANDARD	EA		1.00		1.00
* 86	87301245	ELECTRIC CABLE IN CONDUIT, SIGNAL NO. 14 5C	FT		800.00		800.00
* 87	87301255	ELECTRIC CABLE IN CONDUIT, SIGNAL NO. 14 7C	FT		770.00		770.00
* 88	87502500	TRAFFIC SIGNAL POST, GALVANIZED STEEL 16 FT.	EA		1.00		1.00
* 89	87702870	STEEL COMBINATION MAST ARM ASSEMBLY AND POLE 28 FT.	EA		1.00		1.00
* 90	87704410	STEEL COMBINATION MAST ARM ASSEMBLY AND POLE DMA 36 FT & 38 FT	EA		1.00		1.00
* 91	87800100	CONCRETE FOUNDATION, TYPE A	FT		3.00		3.00
* 92	87800150	CONCRETE FOUNDATION, TYPE C	FT		3.00		3.00
* 93	87800415	CONCRETE FOUNDATION, TYPE E 36-INCH DIAMETER	FT		14.00		14.00
* 94	87800400	CONCRETE FOUNDATION, TYPE E 30-INCH DIAMETER	FT		10.00		10.00
* 95	87900200	DRILL EXISTING HANDHOLE	EA		1.00		1.00
* 96	88040070	SIGNAL HEAD, POLYCARBONATE, LED, 1-FACE, 3 SECTION, BRACKET MOUNTED	EA		2.00		2.00
* 97	88040090	SIGNAL HEAD, POLYCARBONATE, LED, 1-FACE, 3 SECTION, MAST ARM MOUNTED	EA		2.00		2.00
* 98	88040150	SIGNAL HEAD, POLYCARBONATE, LED, 1-FACE, 5 SECTION, BRACKET MOUNTED	EA		2.00		2.00
* 99	88040160	SIGNAL HEAD, POLYCARBONATE, LED, 1-FACE, 5 SECTION, MAST ARM MOUNTED	EA		3.00		3.00
* 100	88200100	TRAFFIC SIGNAL BACKPLATE	EA		5.00		5.00
* 101	89502200	MODIFY EXISTING CONTROLLER	EA		1.00		1.00
* 102	89502375	REMOVE EXISTING TRAFFIC SIGNAL EQUIPMENT	EA		1.00		1.00
103	X0322903	SAW CUTTING (FULL DEPTH)	FT	12,800.00		7,626.00	20,426.00
* 104	X0323777	VIDEO VEHICLE DETECTION, 3 CAMERAS	EA		1.00		1.00
105	X2111100	TOPSOIL EXCAVATION AND PLACEMENT, SPECIAL	CY	1,606.00		465.00	2,071.00
106	XX008397	MULTI-USE PATH SEAL COAT	SY	22,433.00		9,538.00	31,971.00
* 107	X8730027	ELECTRIC CABLE IN CONDUIT, GROUNDING, NO. 6 1C	FT		390.00		390.00
108	X0323092	HEADWALL REMOVAL	EA		1.00	2.00	3.00
109	Z0013798	CONSTRUCTION LAYOUT	LSUM	0.50		0.50	1.00
* 110	X6026050	SAW CUTTING MANHOLES TO BE ADJUSTED	EA			3.00	3.00

Revised 7-12-10

QUANTITIES



STEEL PLATE BEAM GUARD RAIL, TYPE A,
6 FOOT POSTS

HONONEGAH ROAD		
STA	OFFSET	SPBGR TY A 6FT POSTS (FT)
106+37.8 to 107+25.3	Lt	87.5
105+76.8 to 107+38.5	Rt	162.5
109+42.5 to 110+67.5	Lt	125.0
109+14.8 to 110+02.3	Rt	87.5
Total		462.5

TRAFFIC BARRIER TERMINAL, TYPE 1
(SPECIAL) TANGENT

HONONEGAH ROAD		
STA	OFFSET	TR BAR TRM T1 SPL TAN (EA)
106+48.5 to 106+73.5	Lt	1.0
105+50.8 to 105+75.8	Rt	1.0
110+65.2 to 110+87.2	Lt	1.0
110+01.6 to 110+26.6	Rt	1.0
Total		4.0

TRAFFIC BARRIER TERMINAL, TYPE 5R

HONONEGAH ROAD		
STA	OFFSET	TRAF BAR TERM T5R (EA)
107+61.3 to 107+73.8	Lt	1.0
107+38.5 to 107+51	Rt	1.0
109+30 to 109+42.5	Lt	1.0
109+02.3 to 109+14.8	Rt	1.0
Total		4.0

GUARDRAIL REMOVAL

HONONEGAH ROAD		
STA	OFFSET	GUARDRAIL REMOV (FT)
106+48.5 to 107+73.8	Lt	125.0
105+50.8 to 107+51	Rt	200.0
109+30 to 110+87.2	Lt	162.5
109+02.3 to 110+26.6	Rt	125.0
Total		612.5

TERMINAL MARKER - DIRECT APPLIED

HONONEGAH ROAD		
STA	OFFSET	TERMINAL MARKER - DA (EA)
106+48	Lt	1.0
105+50	Rt	1.0
110+87.2	Lt	1.0
110+26.6	Rt	1.0
Total		4.0

BIDIRECTIONAL GUARD RAIL REFLECTORS

HONONEGAH ROAD		
STA	OFFSET	BIDIRECT GDRL REFL (EA)
106+48.5 to 107+73.8	Lt	3.0
105+50.8 to 107+51	Rt	4.0
109+30 to 110+87.2	Lt	3.0
109+02.3 to 110+26.6	Rt	3.0
Total		13.0

SIGN PANELS & POSTS

HONONEGAH ROAD								
STA	O/S	SIGN PANEL	SIGN PANEL T1 (SF)		SIGN PANEL T2 (SF)		METAL POST TY B (EA)	
			SLATS	RMAP	SLATS	RMAP	SLATS	RMAP
51+85	Rt	R1-1 (30" x 30")	6.25				1	
55+02	Lt	R1-1 (30" x 30")	6.25				1	
64+00	Rt	R3-9b (24" x 36")	6.00				1	
67+00	Lt	R1-1 (30" x 30")	6.25				1	
69+08	Rt	R1-1 (30" x 30")	6.25				1	
72+00	Rt	R3-9b (24" x 36")	6.00				1	
72+00	Lt	R3-9b (24" x 36")	6.00				1	
74+82	Lt	R1-1 (30" x 30")	6.25				1	
80+00	Rt	R3-9b (24" x 36")	6.00				1	
80+00	Lt	R3-9b (24" x 36")	6.00				1	
82+82	Rt	R1-1 (30" x 30")	6.25				1	
87+67	Lt	R1-1 (30" x 30")	6.25				1	
88+50	Rt	R3-9b (24" x 36")	6.00				1	
88+50	Lt	R3-9b (24" x 36")	6.00				1	
95+36	Lt	R1-1 (30" x 30")	6.25				1	
96+00	Lt	R3-9b (24" x 36")	6.00				1	
98+78	Rt	R1-1 (30" x 30")	6.25				1	
101+34	Lt	R10-12 (24" x 30") - Mast Arm Mount	5.00					
101+34	Lt	D3-1 (30" x 96") - Mast Arm Mount			20			
101+34	Lt	D3-1 (30" x 96") - Mast Arm Mount			20			
101+34	Lt	D3-1 (30" x 96") - Mast Arm Mount			20			
119+36	Rt	R1-1 (30" x 30")		6.25				1
119+40	Lt	R1-1 (30" x 30")		6.25				1
121+00	Rt	R3-9b (24" x 36")		6.00				1
121+00	Lt	R3-9b (24" x 36")		6.00				1
127+68	Rt	R1-1 (30" x 30")		6.25				1
128+50	Rt	R3-9b (24" x 36")		6.00				1
128+50	Lt	R3-9b (24" x 36")		6.00				1
131+87	Lt	R1-1 (30" x 30")		6.25				1
132+04	Rt	R1-1 (30" x 30")		6.25				1
133+00	Rt	R3-9b (24" x 36")		6.00				1
133+00	Lt	R3-9b (24" x 36")		6.00				1
139+46	Rt	R1-1 (30" x 30")		6.25				1
Total			109.25	73.50	60.00	0.00	17.00	12.00

MULTI-USE PATH SEAL COAT (SY)

HONONEGAH ROAD		SLATS	RMAPS
STA	O/S	M-U PATH SEAL COAT (SY)	M-U PATH SEAL COAT (SY)
51+25 to 114+00 MULTI-USE PATH	Rt	22,433.00	
114+00 to 140+00 MULTI-USE PATH	Rt		9,538.00
Total		22,433.00	9,538.00

TREE REMOVAL, ACRES

HONONEGAH ROAD		SLATS	RMAPS
STA	O/S	UNIT (AC)	UNIT (AC)
101+00 to 107+00	Rt	0.47	
Total		0.47	0.00

STONE DUMPED RIPRAP, CLASS A2 (SY)

FILTER FABRIC (SY)

HONONEGAH ROAD		SLATS	RMAP	SLATS	RMAP
STA		STONE DUMP RIP CL A2 (SY)	STONE DUMP RIP CL A2 (SY)	FILTER FABRIC (SY)	FILTER FABRIC (SY)
99+24 Rt		10.0		10.0	
102+92 Lt		10.0		10.0	
110+91 Rt		10.0		10.0	
111+10 Lt		10.0		10.0	
Total		40.0	0.0	40.0	0.0

SHORT-TERM PAVEMENT MARKING (FT)

TEMPORARY PAVEMENT MARKING LINE 4" (FT)

WORK ZONE PAVEMENT MARKING REMOVAL (SF)

HONONEGAH ROAD		SHORT-TERM PAVT MKING (FT)		TEMP PT PVT M LINE 4 (FT)		WORK ZONE PAVT MK REM (SF)	
STA		SLATS	RMAP	SLATS	RMAP	SLATS	RMAP
51+31 TO 114+00		1,255.0		18,807.0		420.0	
114+00 TO 140+07			522.0		7,821.0		175.0
Total		1,255.0	522.0	18,807.0	7,821.0	420.0	175.0

AGGREGATE SHOULDERS, TYPE B

HONONEGAH ROAD		SLATS	RMAPS
STA		AGGREGATE SHOULDERS, TYPE B (TON)	AGGREGATE SHOULDERS, TYPE B (TON)
51+30 to 55+02 (LT)		253.8	
51+30 to 51+85 (RT)		26.3	
51+85 to 69+08 (RT)		1,193.5	
55+02 to 67+00 (LT)		825.0	
67+00 to 70+62 (LT)		234.2	
69+08 to 82+81 (RT)		915.3	
70+62 to 72+95 (LT)		116.2	
72+95 to 74+82 (RT)		88.9	
82+81 to 86+13 (RT)		196.7	
86+13 to 88+69 (RT)		141.1	
88+69 to 90+74 (RT)		100.8	
90+74 to 91+89 (RT)		37.5	
91+89 to 93+52 (RT)		72.1	
93+52 to 95+09 (RT)		67.6	
96+92 to 98+79 (RT)		172.2	
98+79 to 107+37 (RT)		4,077.2	
101+34 to 107+63 (LT)		531.3	
109+19 to 111+24 (RT)		161.4	
109+29 to 111+41 (LT)		309.4	
116+00 to 119+35 (RT)			225.8
119+39 to 122+67 (RT)			71.4
122+67 to 125+42 (RT)			146.3
125+42 to 127+67 (RT)			136.5
127+67 to 132+04 (RT)			281.8
131+87 to 140+63 (LT)			693.7
132+04 to 134+03 (RT)			94.2
134+03 to 140+10 (RT)			278.3
Sub-Total		9,520.0	1,927.8

DORR ROAD		
STA	AGGREGATE SHOULDERS, TYPE B (TON)	AGGREGATE SHOULDERS, TYPE B (TON)
21+67 to 22+50 (LT)	51.8	
Sub-Total		51.8

McCURRY ROAD		
STA	AGGREGATE SHOULDERS, TYPE B (TON)	AGGREGATE SHOULDERS, TYPE B (TON)
10+64 to 13+51 (LT)		202.0
Sub-Total		202.0
TOTAL		9,571.8
		2,129.8

HOT-MIX ASPHALT SHOULDERS, 8"

HONONEGAH ROAD		SLATS	RMAP
STA		HMA SHOULDERS 8" (SY)	HMA SHOULDERS 8" (SY)
74+82 to 77+22 (LT)		419.0	
77+22 to 78+95 (LT)		262.0	
78+95 to 79+54 (LT)		43.0	
79+54 to 80+91 (LT)		217.0	
80+91 to 82+65 (LT)		258.0	
83+18 to 85+85 (LT)		460.0	
86+28 to 87+62 (LT)		231.0	
87+62 to 90+72 (LT)		569.0	
90+74 to 91+74 (LT)		117.0	
92+14 to 95+36 (LT)		652.0	
95+36 to 97+35 (LT)		368.0	
97+35 to 98+32 (LT)		85.0	
98+32 to 101+34 (LT)		643.0	
101+34 to 102+13 (LT)		98.0	
114+97 to 115+75 (LT)			108.0
115+75 to 117+37 (LT)			233.0
117+37 to 119+39 (LT)			353.0
119+35 to 121+45 (LT)			359.0
121+45 to 122+45 (LT)			127.0
122+45 to 123+49 (LT)			132.0
123+49 to 124+45 (LT)			116.0
124+45 to 125+51 (LT)			137.0
125+51 to 126+42 (LT)			107.0
126+42 to 127+56 (LT)			156.0
127+56 to 129+24 (LT)			263.0
129+24 to 130+48 (LT)			171.0
130+48 to 131+87 (LT)			243.0
Sub-Total		4,422.0	2,505.0

McCURRY ROAD		
STA	HMA SHOULDERS 8" (SY)	HMA SHOULDERS 8" (SY)
21+73 to 22+50 (LT)		109.0
Sub-Total		0.0
Total		4,422.0
		2,614.0

Revised
7-12-10

SANITARY MANHOLES TO BE ADJUSTED

HONONEGAH ROAD		SLATS	RMAP
STA	O/S	EX. RIM ELEV.	NEEDED ADJ (INCHES)
138+45.62	-33.12	754.21	-10
127+30.43	-26.18	757.96	13
118+84.92	-29.81	757.63	-12
Total			3.0

