
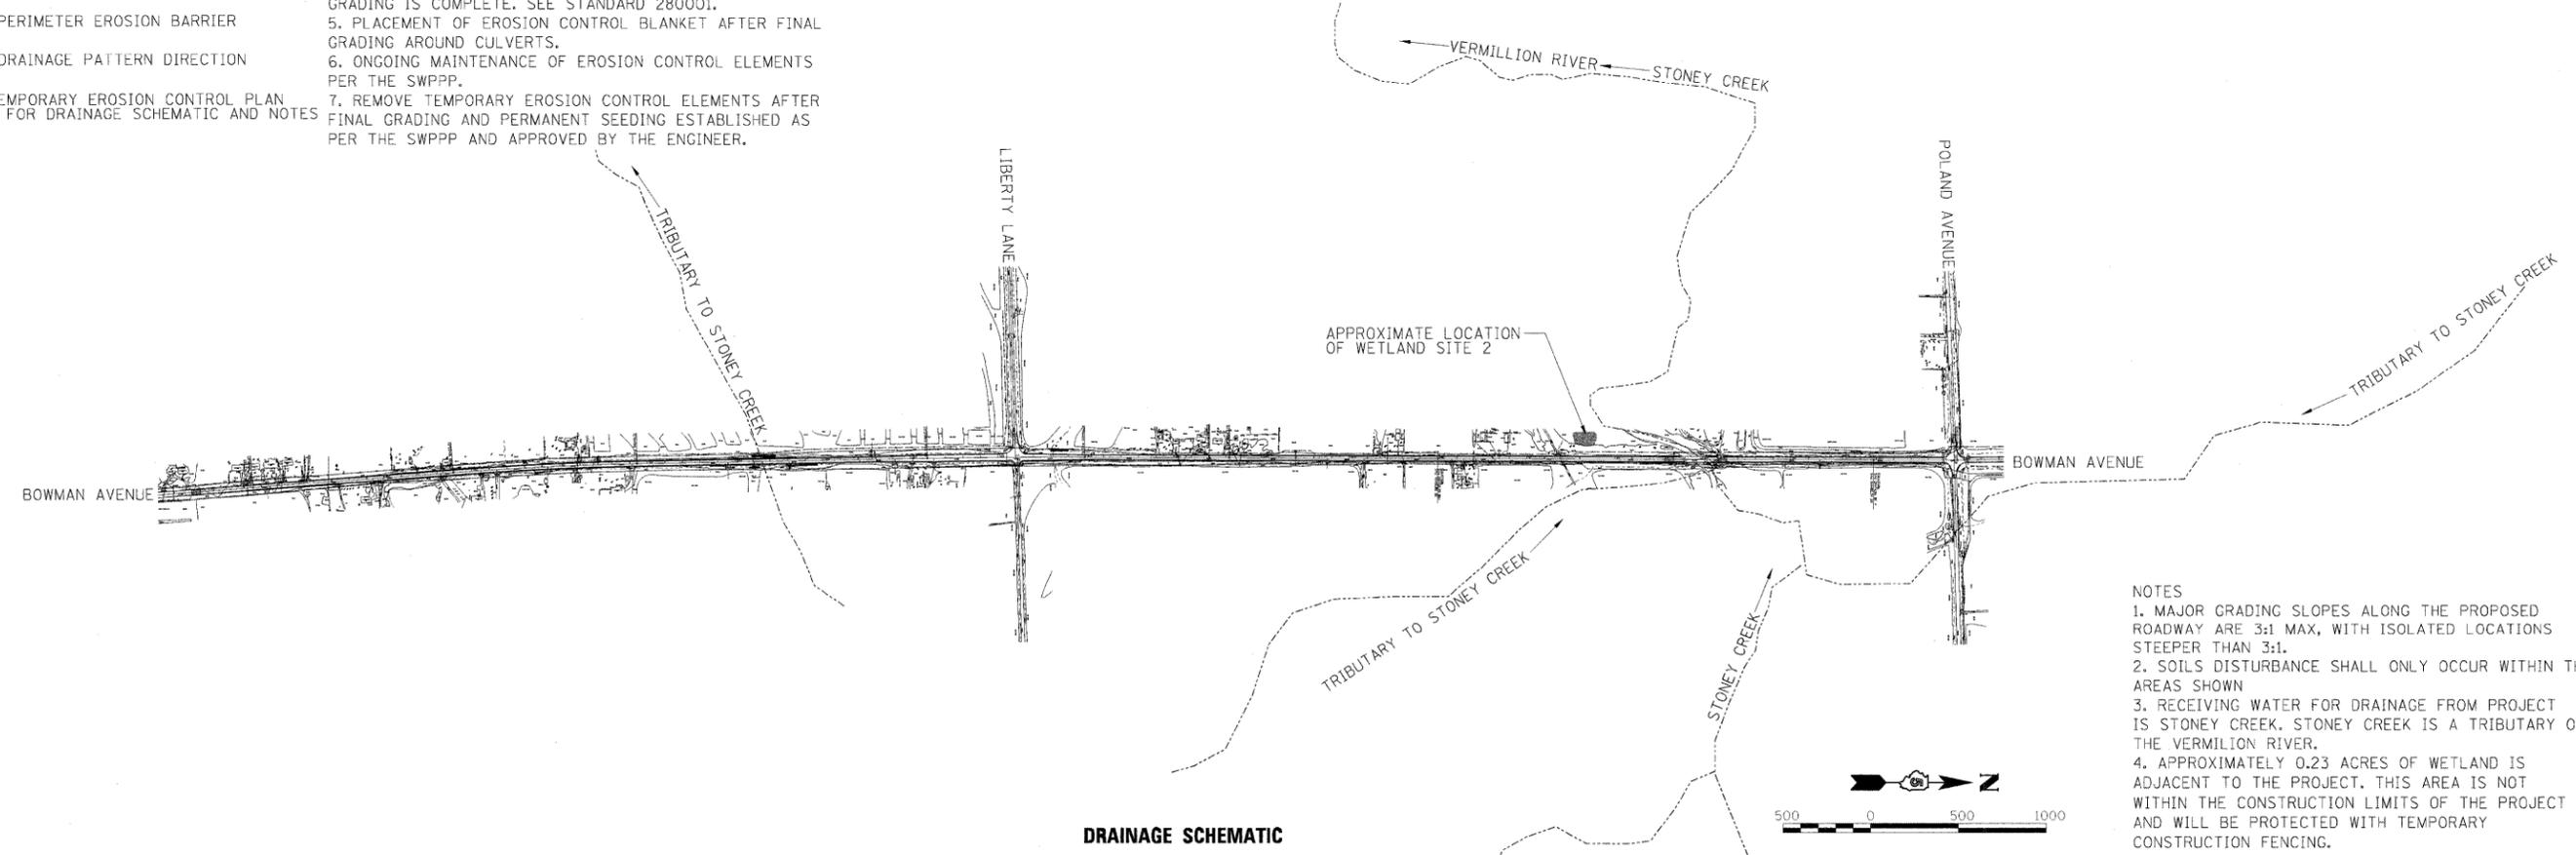


EROSION CONTROL LEGEND

- EROSION CONTROL BLANKET
- INLET AND PIPE PROTECTION
- TEMPORARY DITCH CHECK
- PERIMETER EROSION BARRIER
- DRAINAGE PATTERN DIRECTION

- INTENDED SEQUENCE**
1. PLACEMENT OF PERIMETER EROSION BARRIER PRIOR TO COMMENCEMENT OF ANY WORK. SEE STANDARD 280001.
 2. PLACEMENT OF INLET AND PIPE PROTECTION ON EXISTING CULVERTS PRIOR TO COMMENCEMENT OF WORK. PLACEMENT OF INLET AND PIPE PROTECTION AFTER CONSTRUCTION OF PROPOSED STRUCTURES. SEE STANDARD 280001.
 3. PLACEMENT OF TEMPORARY SEEDING ON GRADED SURFACES NOT HAVING PERMANENT SEEDING APPLIED.
 4. PLACEMENT OF TEMPORARY DITCH CHECKS AFTER DITCH GRADING IS COMPLETE. SEE STANDARD 280001.
 5. PLACEMENT OF EROSION CONTROL BLANKET AFTER FINAL GRADING AROUND CULVERTS.
 6. ONGOING MAINTENANCE OF EROSION CONTROL ELEMENTS PER THE SWPPP.
 7. REMOVE TEMPORARY EROSION CONTROL ELEMENTS AFTER FINAL GRADING AND PERMANENT SEEDING ESTABLISHED AS PER THE SWPPP AND APPROVED BY THE ENGINEER.

NOTE - SEE TEMPORARY EROSION CONTROL PLAN SHEET 4 OF 4 FOR DRAINAGE SCHEMATIC AND NOTES

 

- NOTES**
1. MAJOR GRADING SLOPES ALONG THE PROPOSED ROADWAY ARE 3:1 MAX, WITH ISOLATED LOCATIONS STEEPER THAN 3:1.
 2. SOILS DISTURBANCE SHALL ONLY OCCUR WITHIN THE AREAS SHOWN
 3. RECEIVING WATER FOR DRAINAGE FROM PROJECT IS STONEY CREEK. STONEY CREEK IS A TRIBUTARY OF THE VERMILION RIVER.
 4. APPROXIMATELY 0.23 ACRES OF WETLAND IS ADJACENT TO THE PROJECT. THIS AREA IS NOT WITHIN THE CONSTRUCTION LIMITS OF THE PROJECT AND WILL BE PROTECTED WITH TEMPORARY CONSTRUCTION FENCING.

© Copyright Hanson Professional Services Inc. 2010



3:\08\jobs\08L0221\CADD\Road\Sheet\090033401PV\c-804_bowman.dgn USER NAME = Johns00944 PLOT SCALE = 50.0000' / 1" = 50' PLOT DATE = 04\14\2010	DESIGNED - m.heyen	REVISED -	STATE OF ILLINOIS DEPARTMENT OF TRANSPORTATION	BOWMAN AVE - TEMPORARY EROSION CONTROL SHEET 4 OF 4	F.A.S. RTE. 500	SECTION 09-00334-01-PV	COUNTY VERMILION	TOTAL SHEETS 69	SHEET NO. 35
	DRAWN - j.rutledge	REVISED -			JOB NO. C-95-330-10	CONTRACT NO. 91440			
	CHECKED - m.heyen	REVISED -			FED. ROAD DIST. NO. [ILLINOIS] FED. AID PROJECT				
	DATE - 3/26/2010	REVISED -			SCALE: 1"=50' SHEET NO. OF SHEETS STA. 18+00.00 TO STA. 73+00.00				