



F.A.P. RT.	SECTION	COUNTY	TOTAL SHEETS	SHEET NO.
353	12R - 4	WILL	199	36
STA.	TO STA.			
FED. ROAD DIST. NO.	ELLIPSES	FED. AID PROJECT		

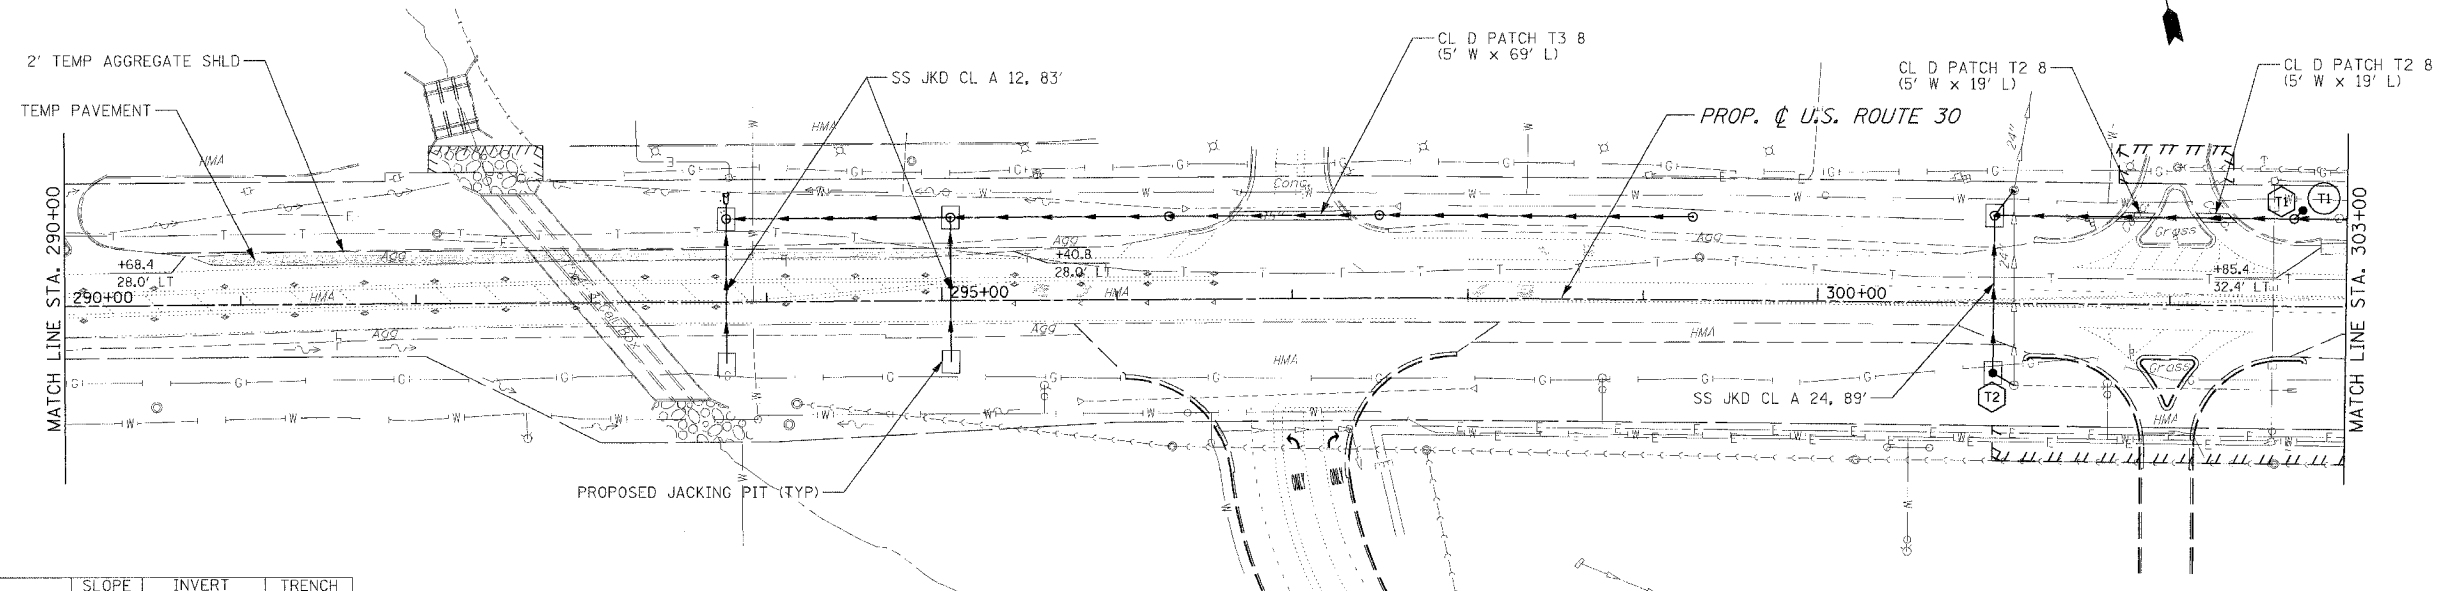

PIPE NO.	LENGTH	PIPE DIAMETER	TYPE	SLOPE (FT/FT)	INVERT U.S.	INVERT D.S.	TRENCH BACKFILL
T1	7	12	2	.01	719.63	719.56	0
T2	14	24	2	.005	714.71	714.64	0

STRUCTURE	STATION	OFFSET	TYPE	FRAME	RIM ELEVATION	INVERT ELEVATION			
						NORTH	EAST	SOUTH	WEST
T1	302+75.00	-55.0	CB C	T8	722.30			719.63	
2611				T8	722.45				

• SEE DRAINAGE PLANS FOR THIS INFORMATION

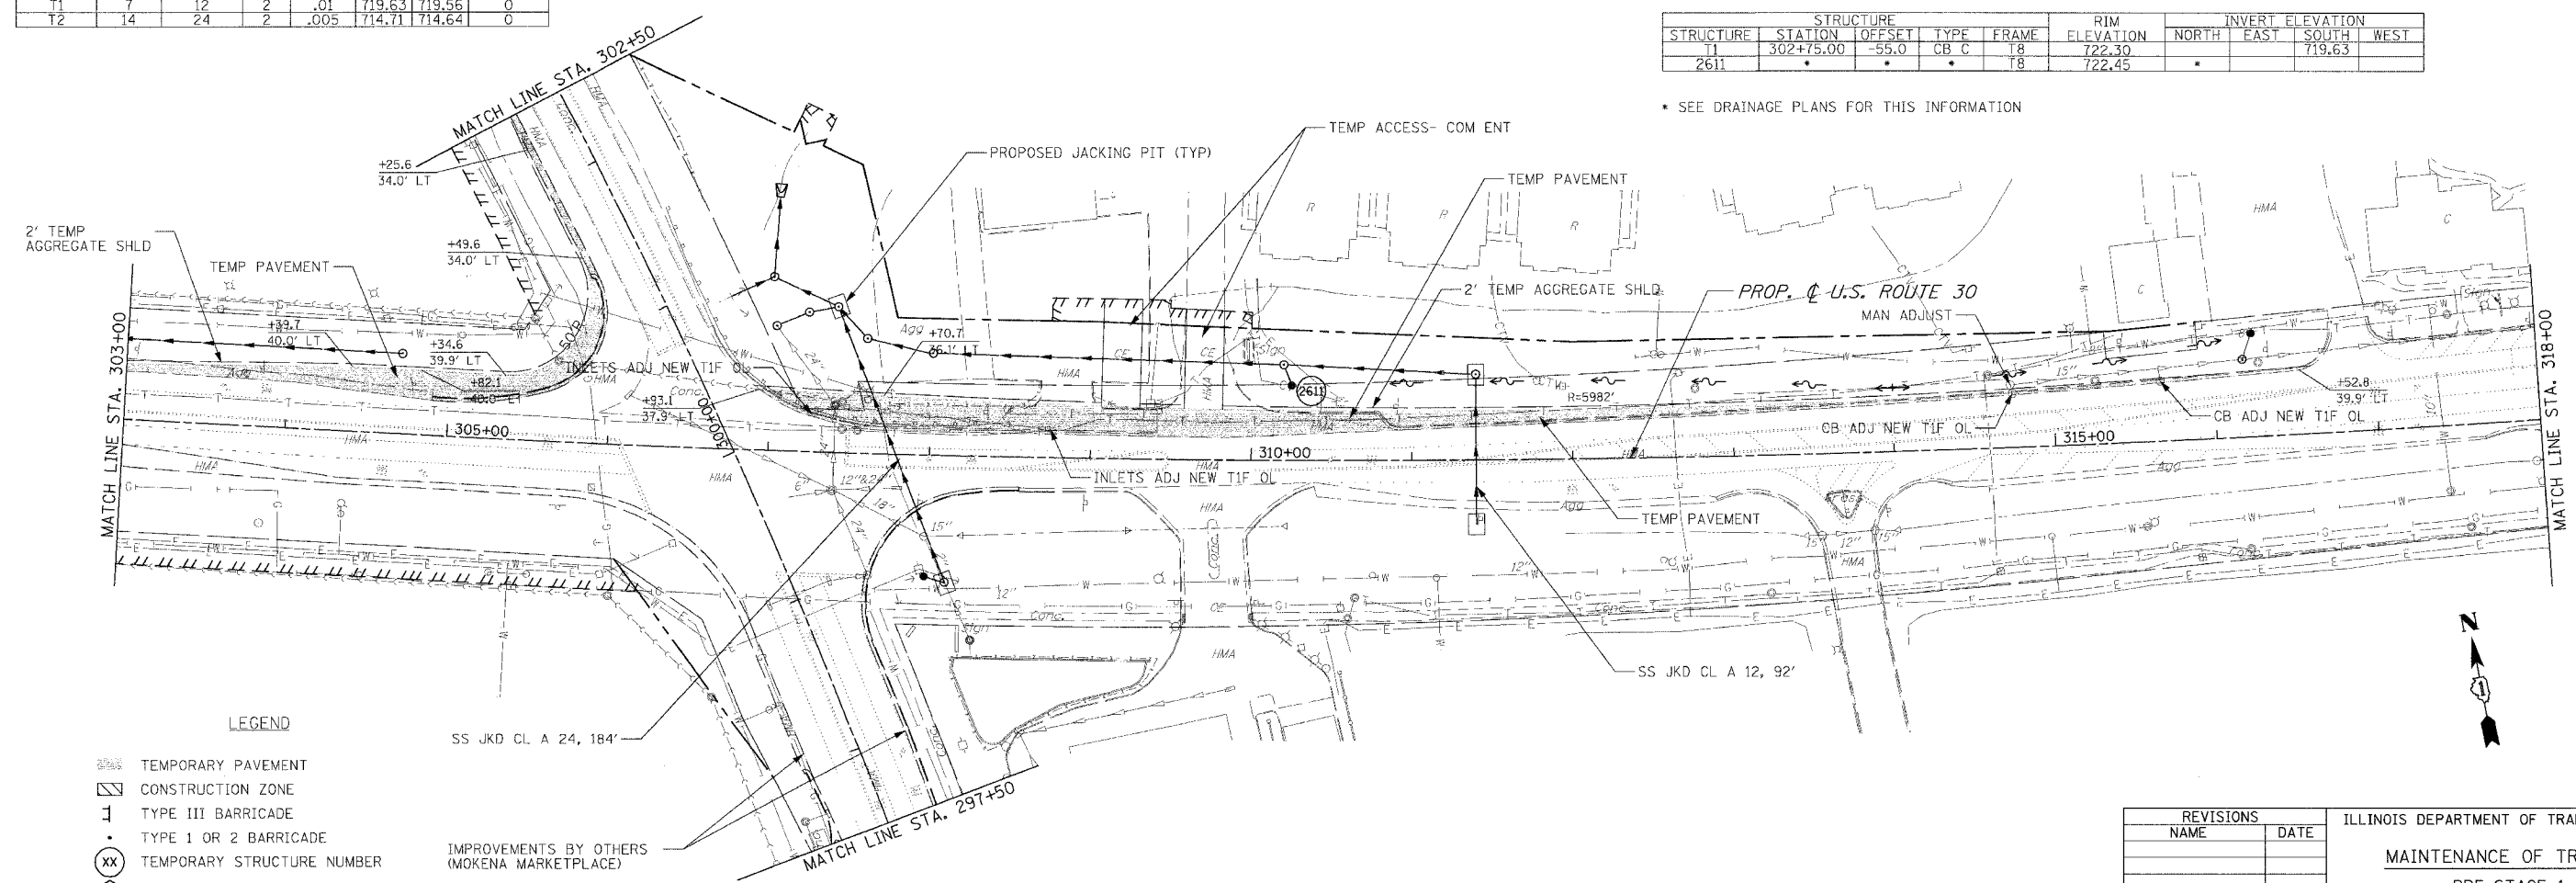

LEGEND

- TEMPORARY PAVEMENT
- CONSTRUCTION ZONE
- TYPE III BARRICADE
- TYPE 1 OR 2 BARRICADE
- TEMPORARY STRUCTURE NUMBER
- TEMPORARY PIPE NUMBER

IMPROVEMENTS BY OTHERS (MOKENA MARKETPLACE)

REVISIONS	
NAME	DATE

ILLINOIS DEPARTMENT OF TRANSPORTATION
MAINTENANCE OF TRAFFIC
 PRE-STAGE 1
 U.S. RTE. 30 (LINCOLN HIGHWAY)
 STA. 290+00 TO STA. 318+00
 SCALE : 1" = 50'
 DATE : 03/21/2008
 DRAWN BY : BAE
 CHECKED BY : GB