
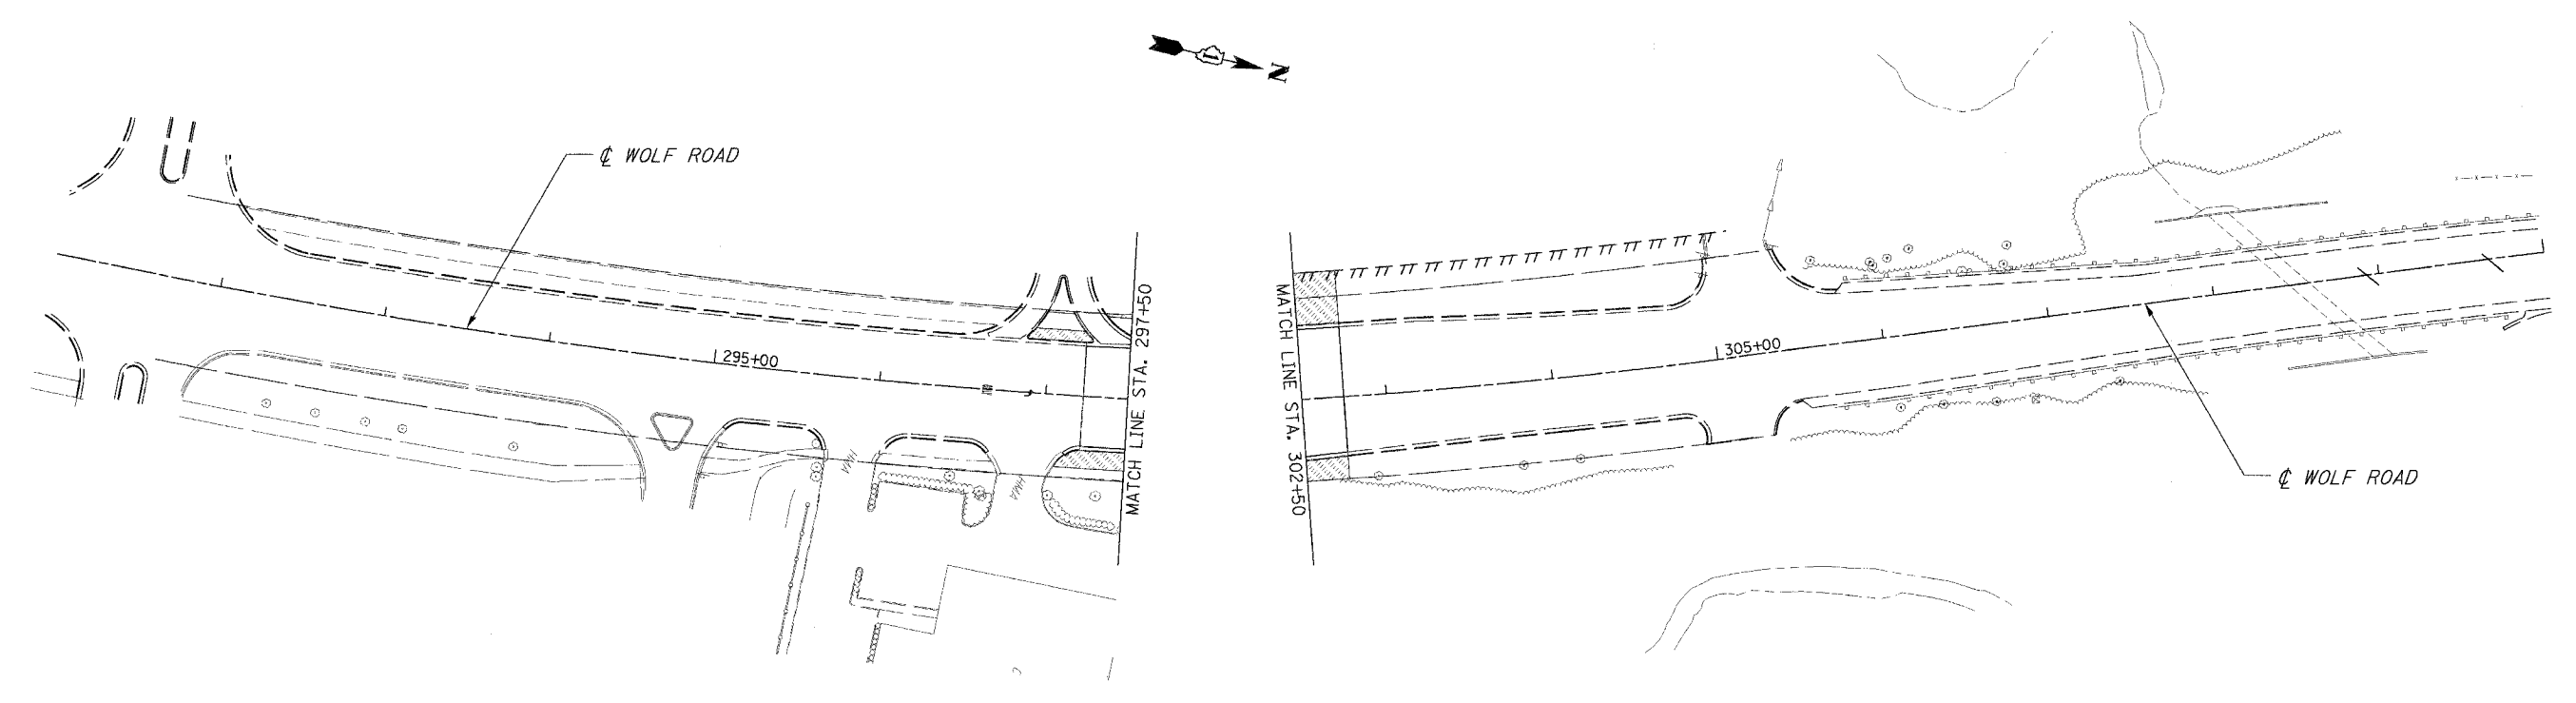



F.A.P. RTE.	SECTION	COUNTY	TOTAL SHEETS	SHEET NO.
353	12R-4	WILL	199	82
STA.		TO STA.		
FED. ROAD DIST. NO.		ILLINOIS		FED. AID PROJECT

 

LEGEND

-  SEEDING, CLASS 4
-  SODDING

NOTE:

1. EROSION CONTROL BLANKET AND COMPOST FURNISH AND PLACE TO BE USED WITH ALL SEEDING.

REVISIONS		ILLINOIS DEPARTMENT OF TRANSPORTATION
NAME	DATE	
		LANDSCAPE PLAN WOLF ROAD STA. _____ TO STA. _____ SCALE : 1" = 50' DATE : 03/21/2008
DRAWN BY : BAE		CHECKED BY : GB
DATE : 03/21/2008		