



F.A.P. RTE.	SECTION	COUNTY	TOTAL SHEETS	SHEET NO.
353	12R - 4	WILL	199	83
STA.		TO STA.		
275+00		290+00		
FED. ROAD DIST. NO.	ILLINOIS	FED. AID PROJECT		

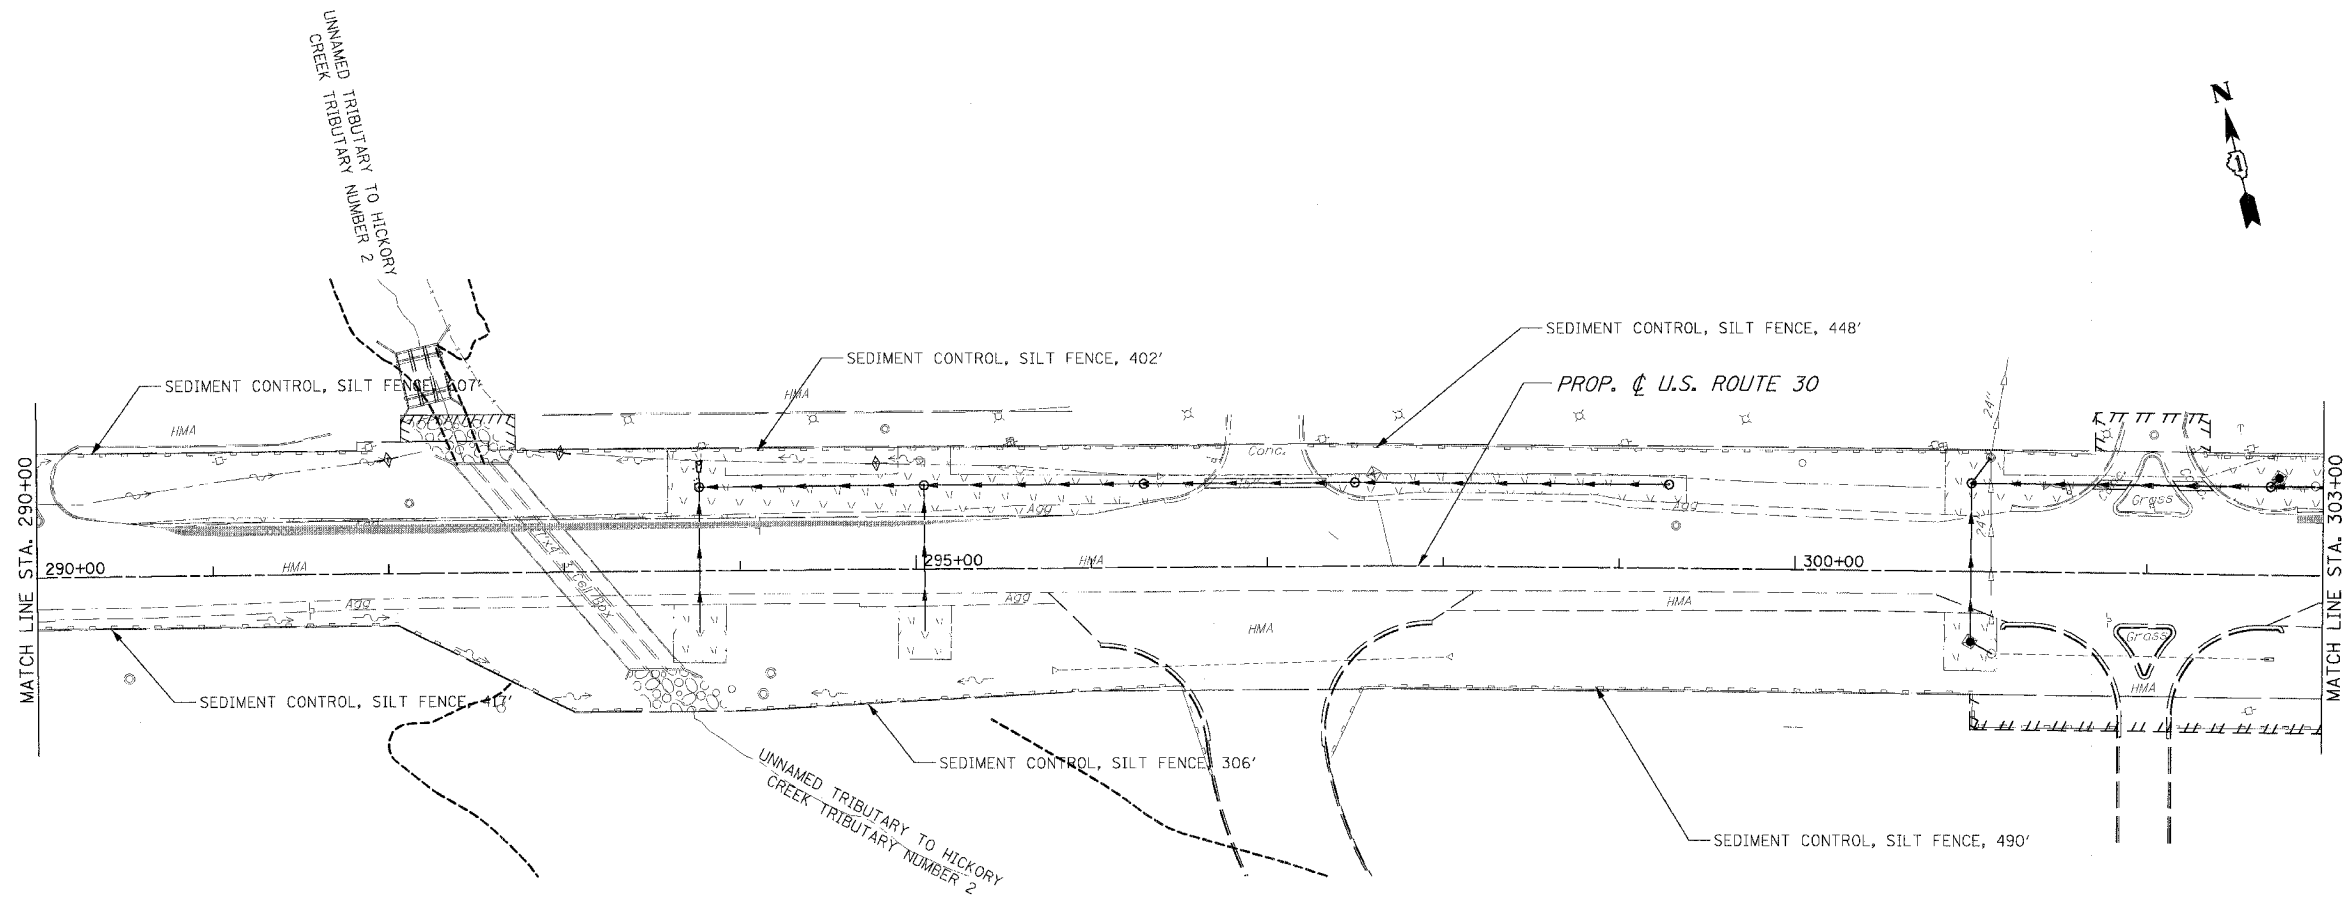

- EROSION CONTROL SYMBOLS
- PERIMETER EROSION BARRIER
 - ⊕ INLET AND PIPE PROTECTION
 - ⊕ INLET FILTER
 - ⊕ TEMPORARY DITCH CHECK
 - TEMPORARY EROSION CONTROL SEEDING
 - RIPRAP

REVISIONS		ILLINOIS DEPARTMENT OF TRANSPORTATION
NAME	DATE	
		<p>EROSION CONTROL PLAN</p> <p>PRE-STAGE 1 U.S. RTE. 30 (LINCOLN HIGHWAY) STA. 275+00 TO STA. 303+00</p> <p>SCALE : 1" = 50' DRAWN BY : BAE DATE : 03/21/2008 CHECKED BY : GB</p>

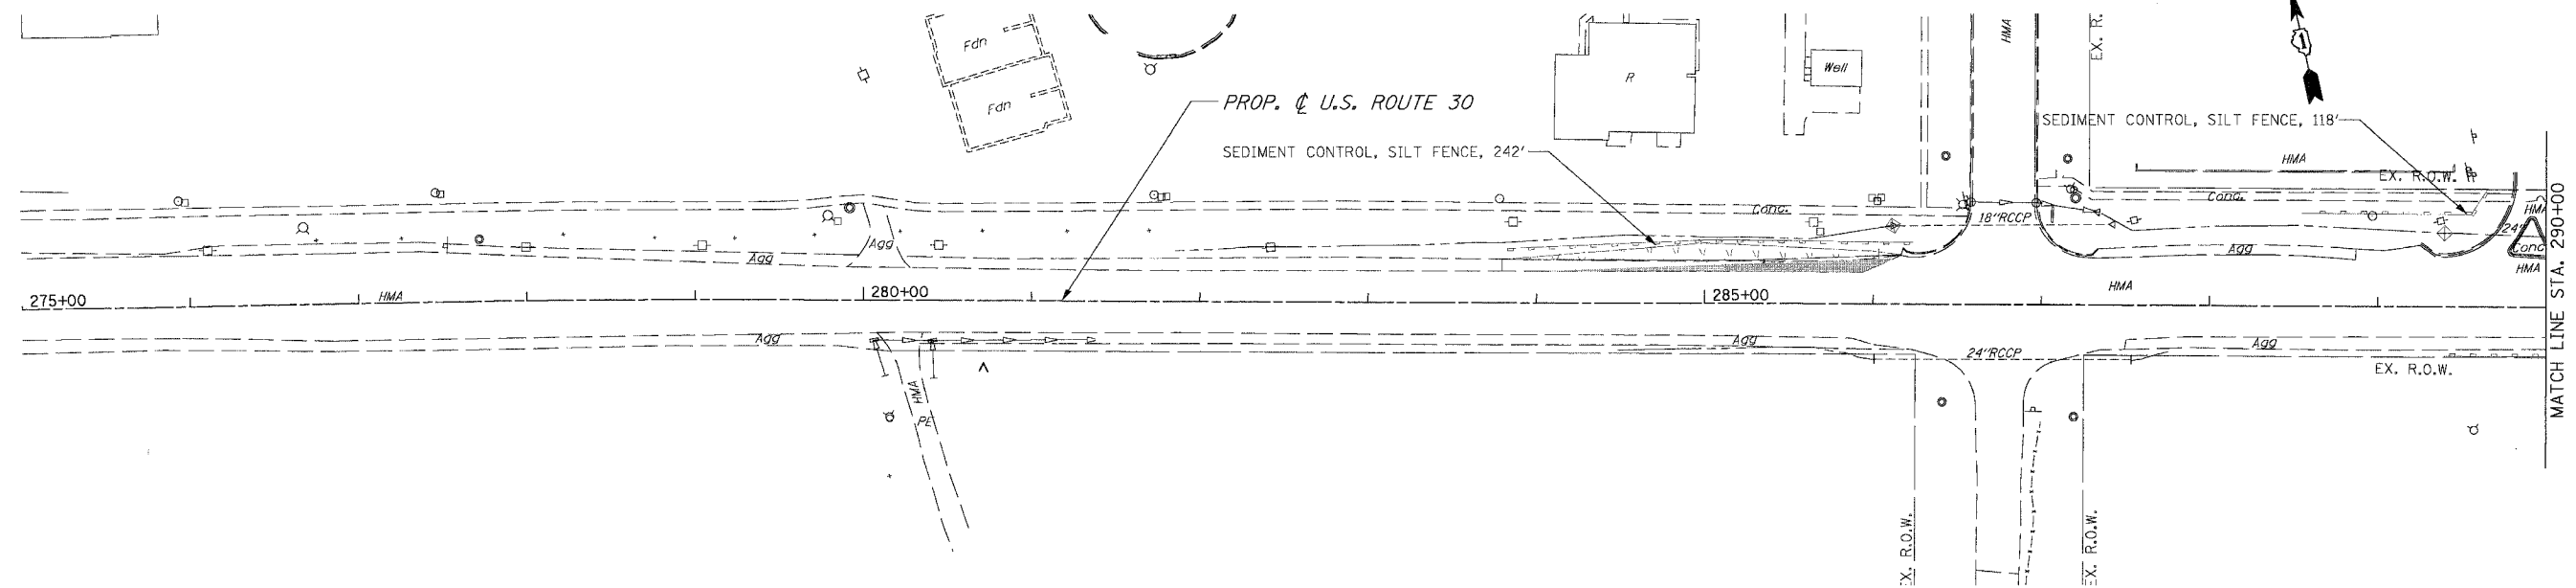