


F.A.P. RITE	SECTION	COUNTY	TOTAL SHEETS	SHEET NO.
353	12R - 4	WILL	199	84
STA.	TO STA.			
FED. ROAD DIST. NO.	ILLINOIS	FED. AID PROJECT		

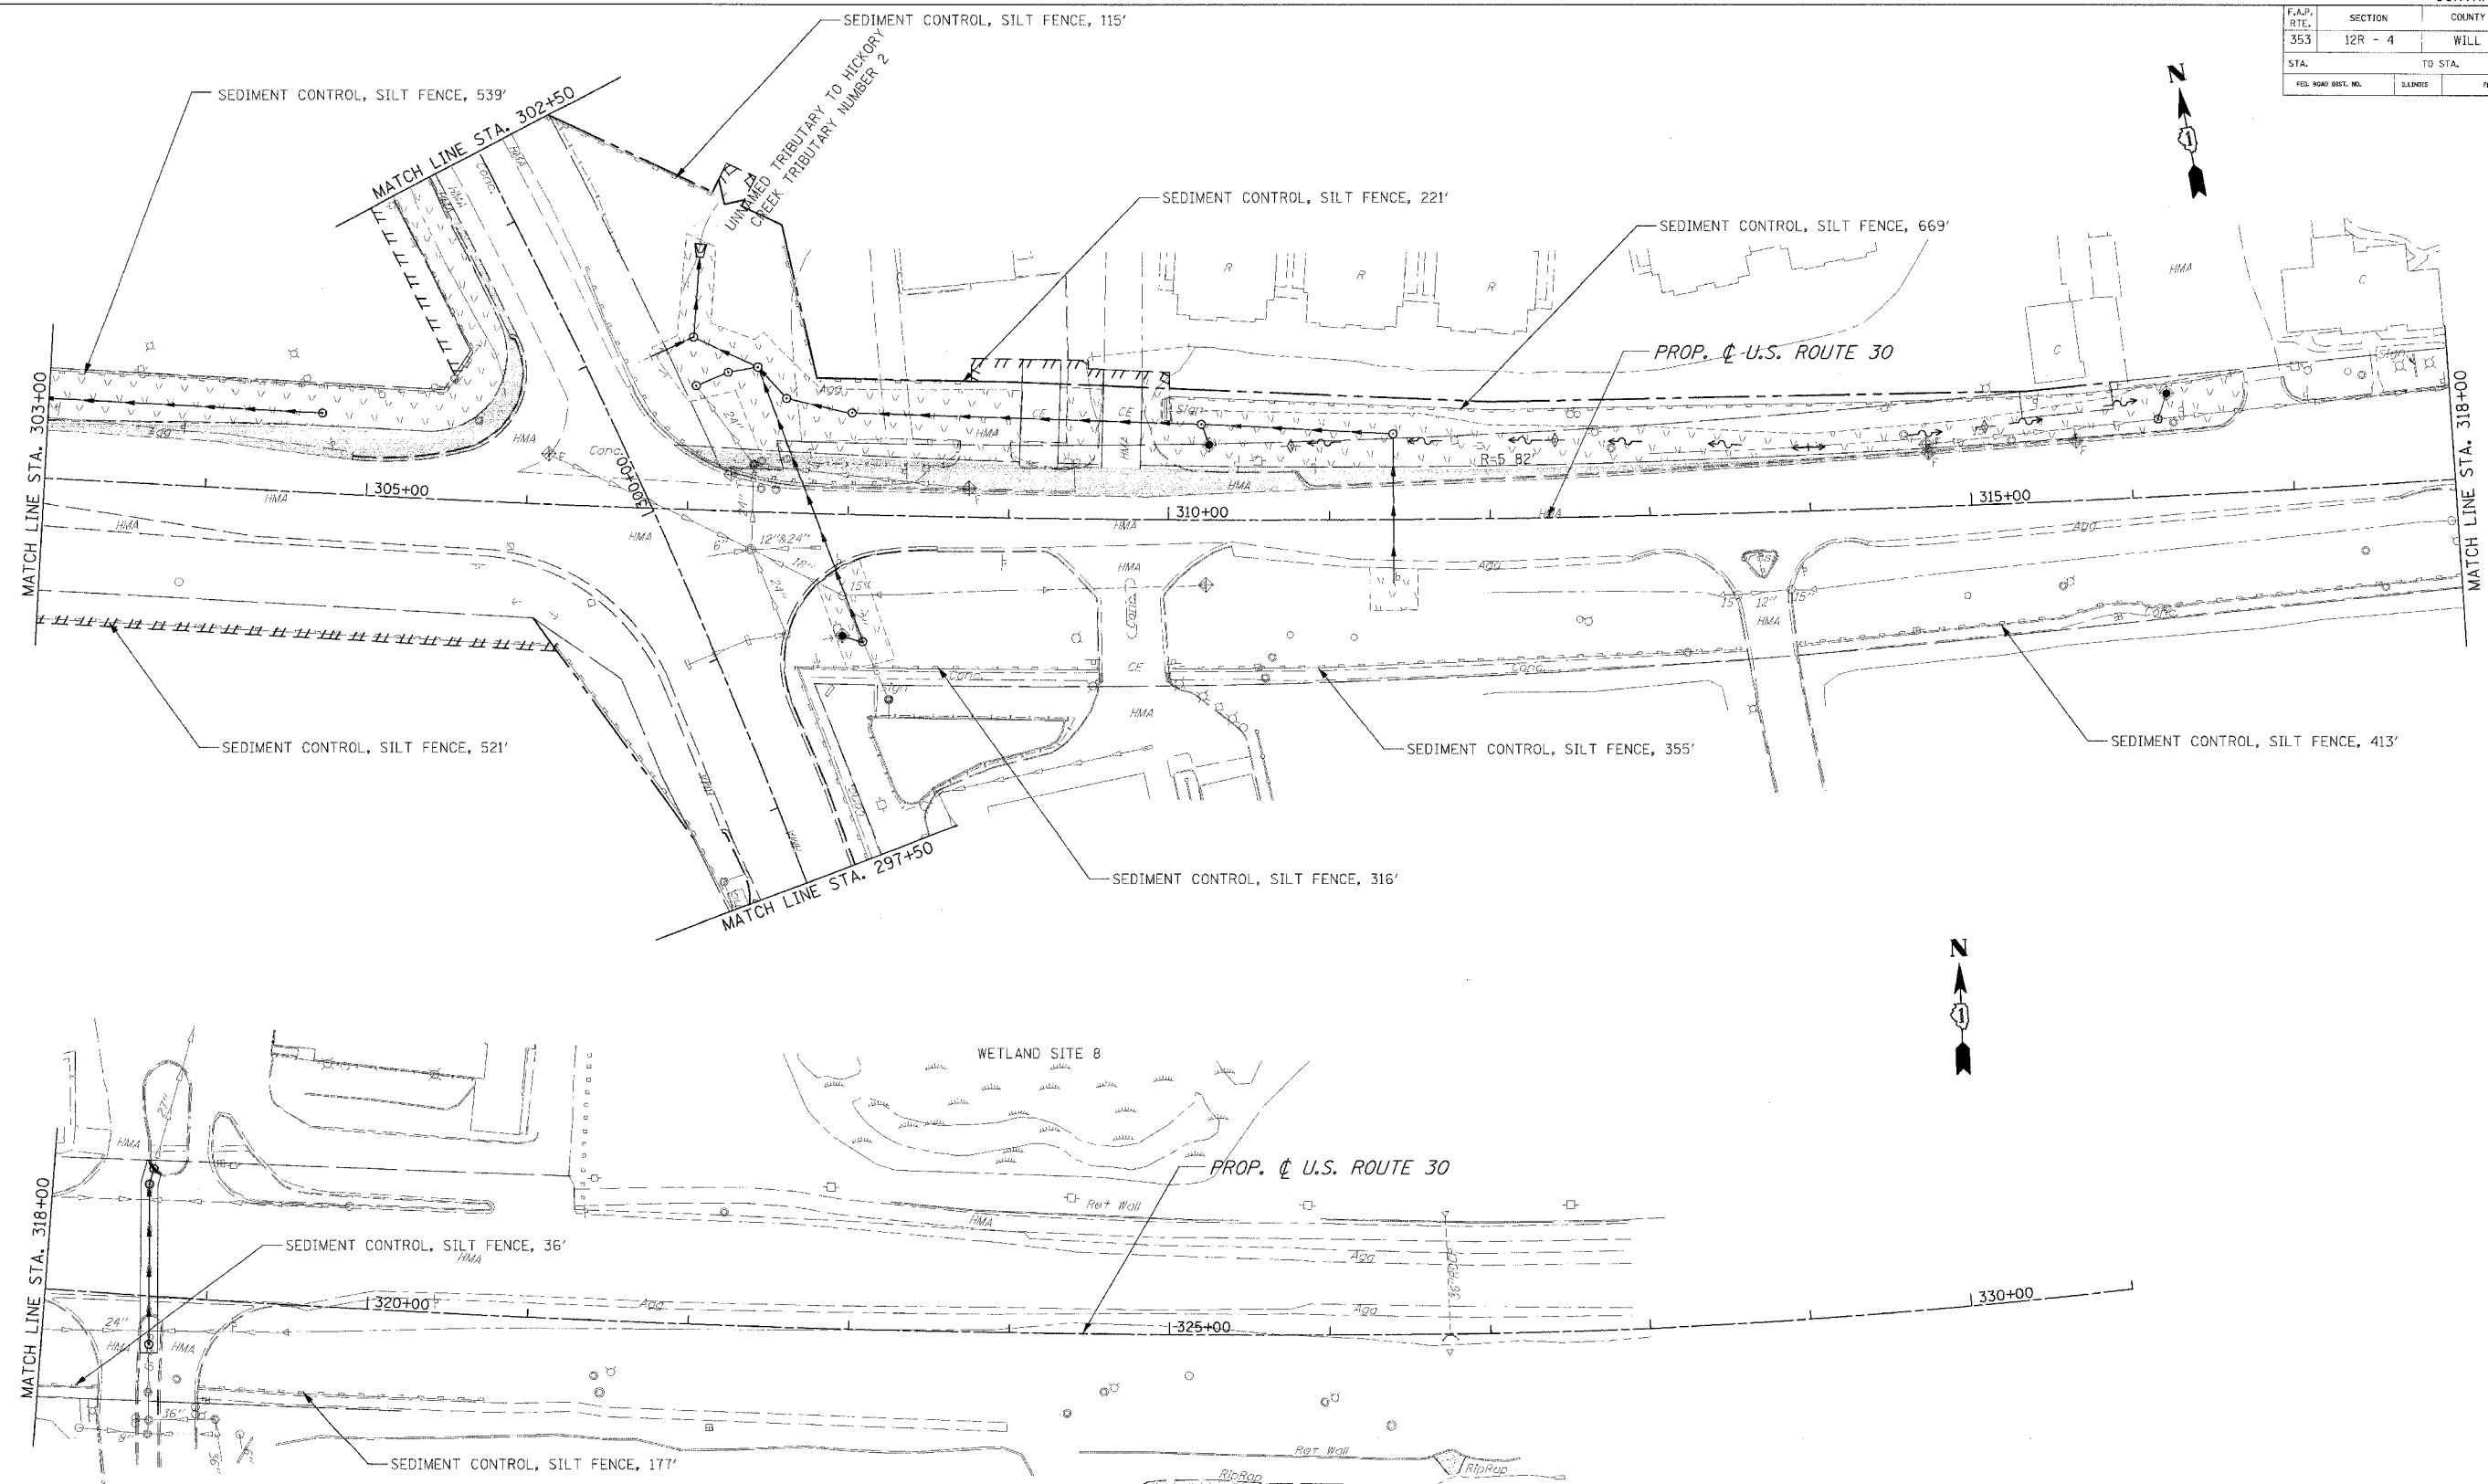

- EROSION CONTROL SYMBOLS**
- PERIMETER EROSION BARRIER
 - ⊕ INLET AND PIPE PROTECTION
 - ⊕ INLET FILTER
 - ⊕ TEMPORARY DITCH CHECK
 - ⊕ TEMPORARY EROSION CONTROL SEEDING
 - ⊕ RIPRAP

REVISIONS	
NAME	DATE

ILLINOIS DEPARTMENT OF TRANSPORTATION
EROSION CONTROL PLAN
 PRE-STAGE 1
 U.S. RTE. 30 (LINCOLN HIGHWAY)
 STA. 303+00 TO STA. 331+00
 SCALE : 1" = 50'
 DATE : 03/21/2008
 DRAWN BY : BAE
 CHECKED BY : GB