


F.A.P. RTE.	SECTION	COUNTY	TOTAL SHEETS	SHEET NO.
353	12R - 4	WILL	199	85
STA.		TO STA.		
FED. ROAD DIST. NO.	ALIGN.	FED. AID PROJECT		

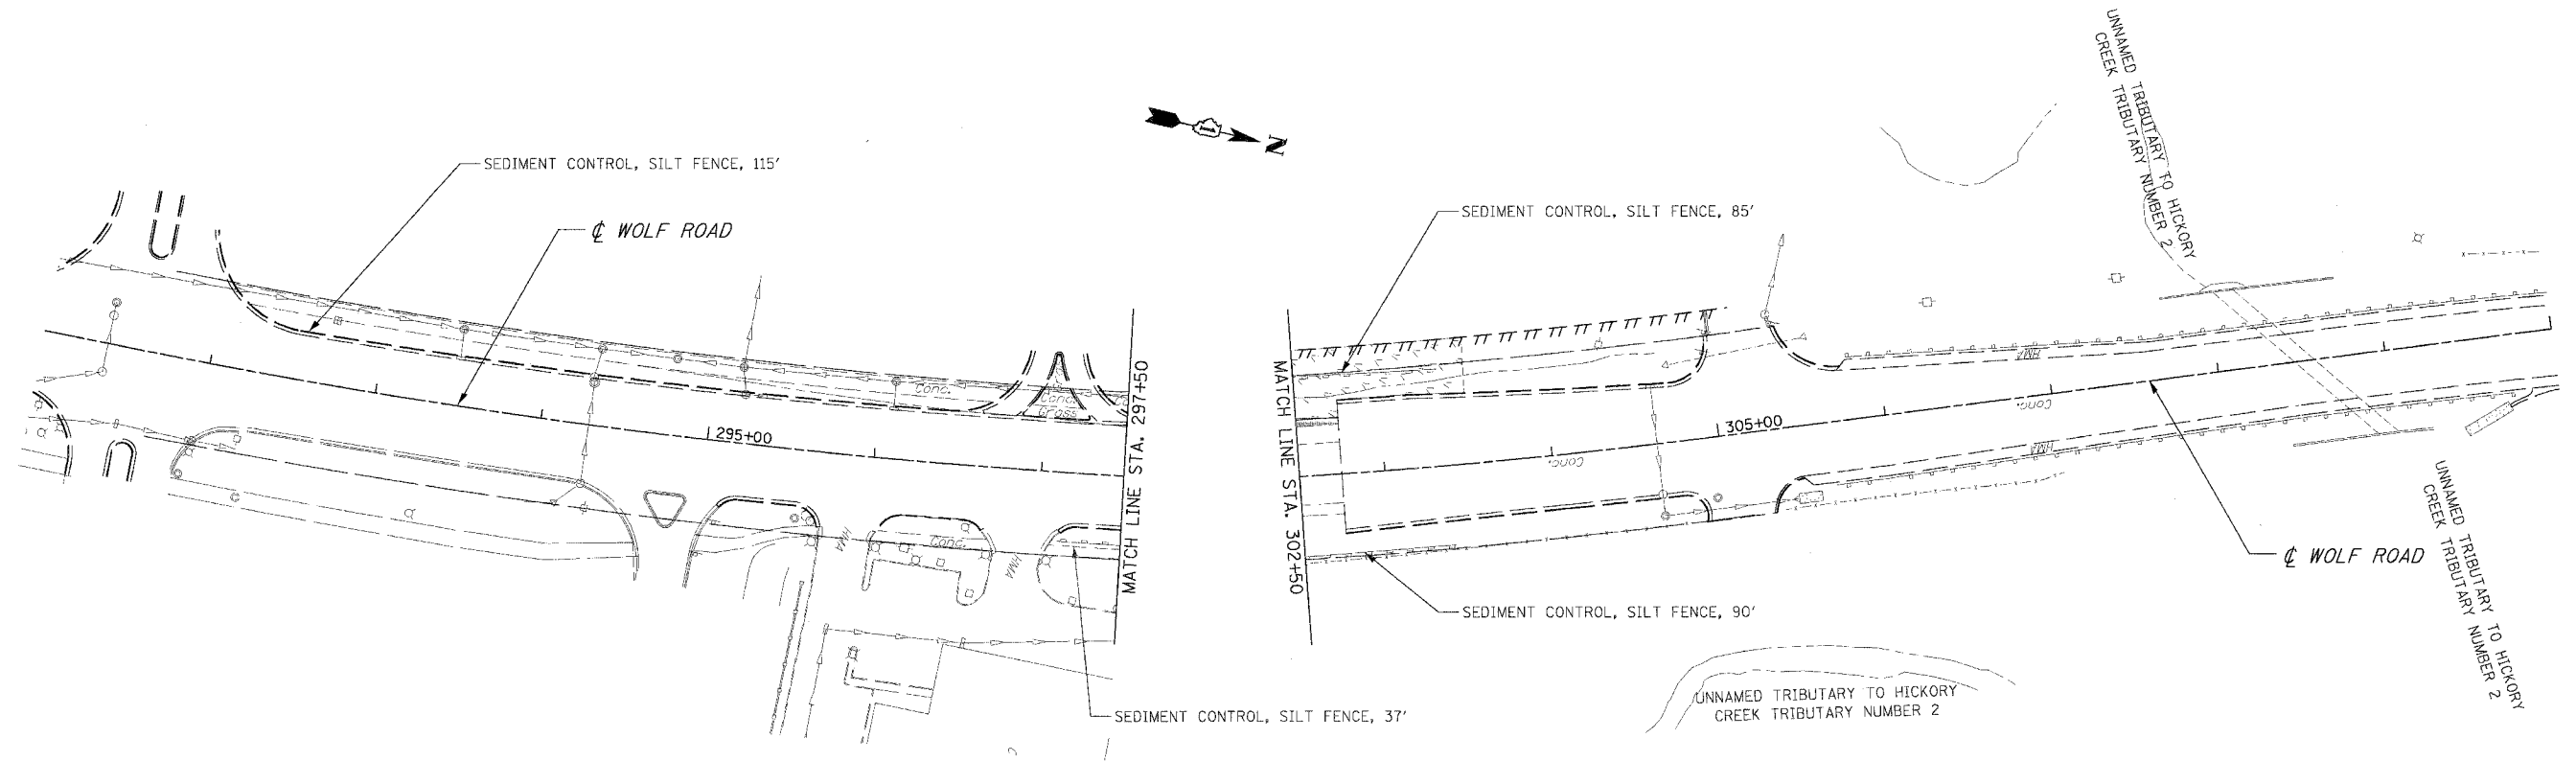

EROSION CONTROL SYMBOLS

- PERIMETER EROSION BARRIER
- ⊕ INLET AND PIPE PROTECTION
- ⊕ INLET FILTER
- ⊕ TEMPORARY DITCH CHECK
- ⊠ TEMPORARY EROSION CONTROL SEEDING
- ⊠ RIPRAP

REVISIONS	
NAME	DATE

ILLINOIS DEPARTMENT OF TRANSPORTATION
EROSION CONTROL PLAN
 PRE-STAGE 1
 U.S. RTE. 30 (LINCOLN HIGHWAY)
 STA. _____ TO STA. _____
 SCALE : 1" = 50'
 DATE : 03/21/2008
 DRAWN BY : BAE
 CHECKED BY : GB