


F.A.P. RTE.	SECTION	COUNTY	TOTAL SHEETS	SHEET NO.
353	12R - 4	WILL.	199	88
STA.		TO STA.		
FED. ROAD DIST. NO.		ILLINOIS		FED. AID PROJECT

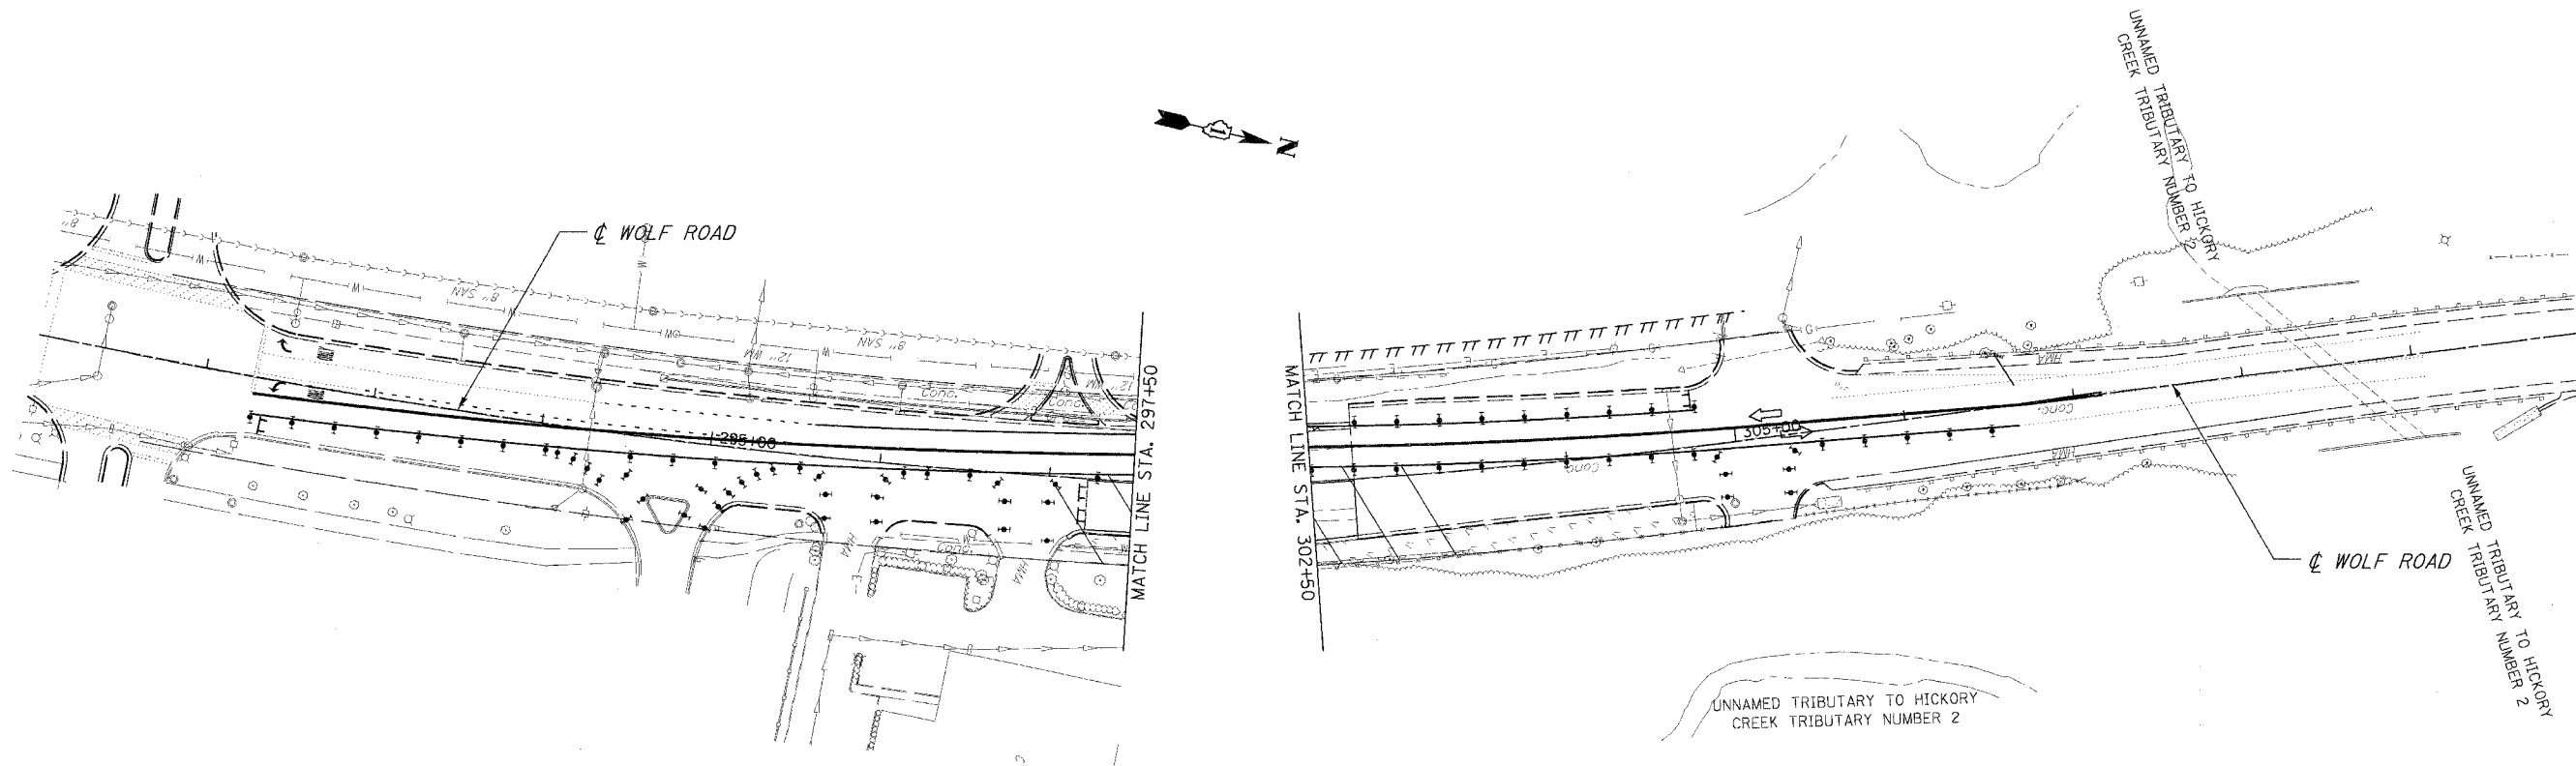

EROSION CONTROL SYMBOLS

- PERIMETER EROSION BARRIER
- ⊕ INLET AND PIPE PROTECTION
- ⊕ INLET FILTER
- ⊕ TEMPORARY DITCH CHECK
- ▭ TEMPORARY EROSION CONTROL SEEDING
- ▭ RIPRAP

REVISIONS		ILLINOIS DEPARTMENT OF TRANSPORTATION
NAME	DATE	
		<b>EROSION CONTROL PLAN</b> STAGE 1 U.S. RTE. 30 (LINCOLN HIGHWAY) STA. _____ TO STA. _____ SCALE : 1" = 50' DATE : 03/21/2008

DRAWN BY : BAE  
CHECKED BY : GB

