


F.A.P. RTE.	SECTION	COUNTY	TOTAL SHEETS	SHEET NO.
353	12R - 4	WILL.	199	91
STA.		TO STA.		
FED. ROAD DIST. NO.	ILLINOIS	FED. AID PROJECT		

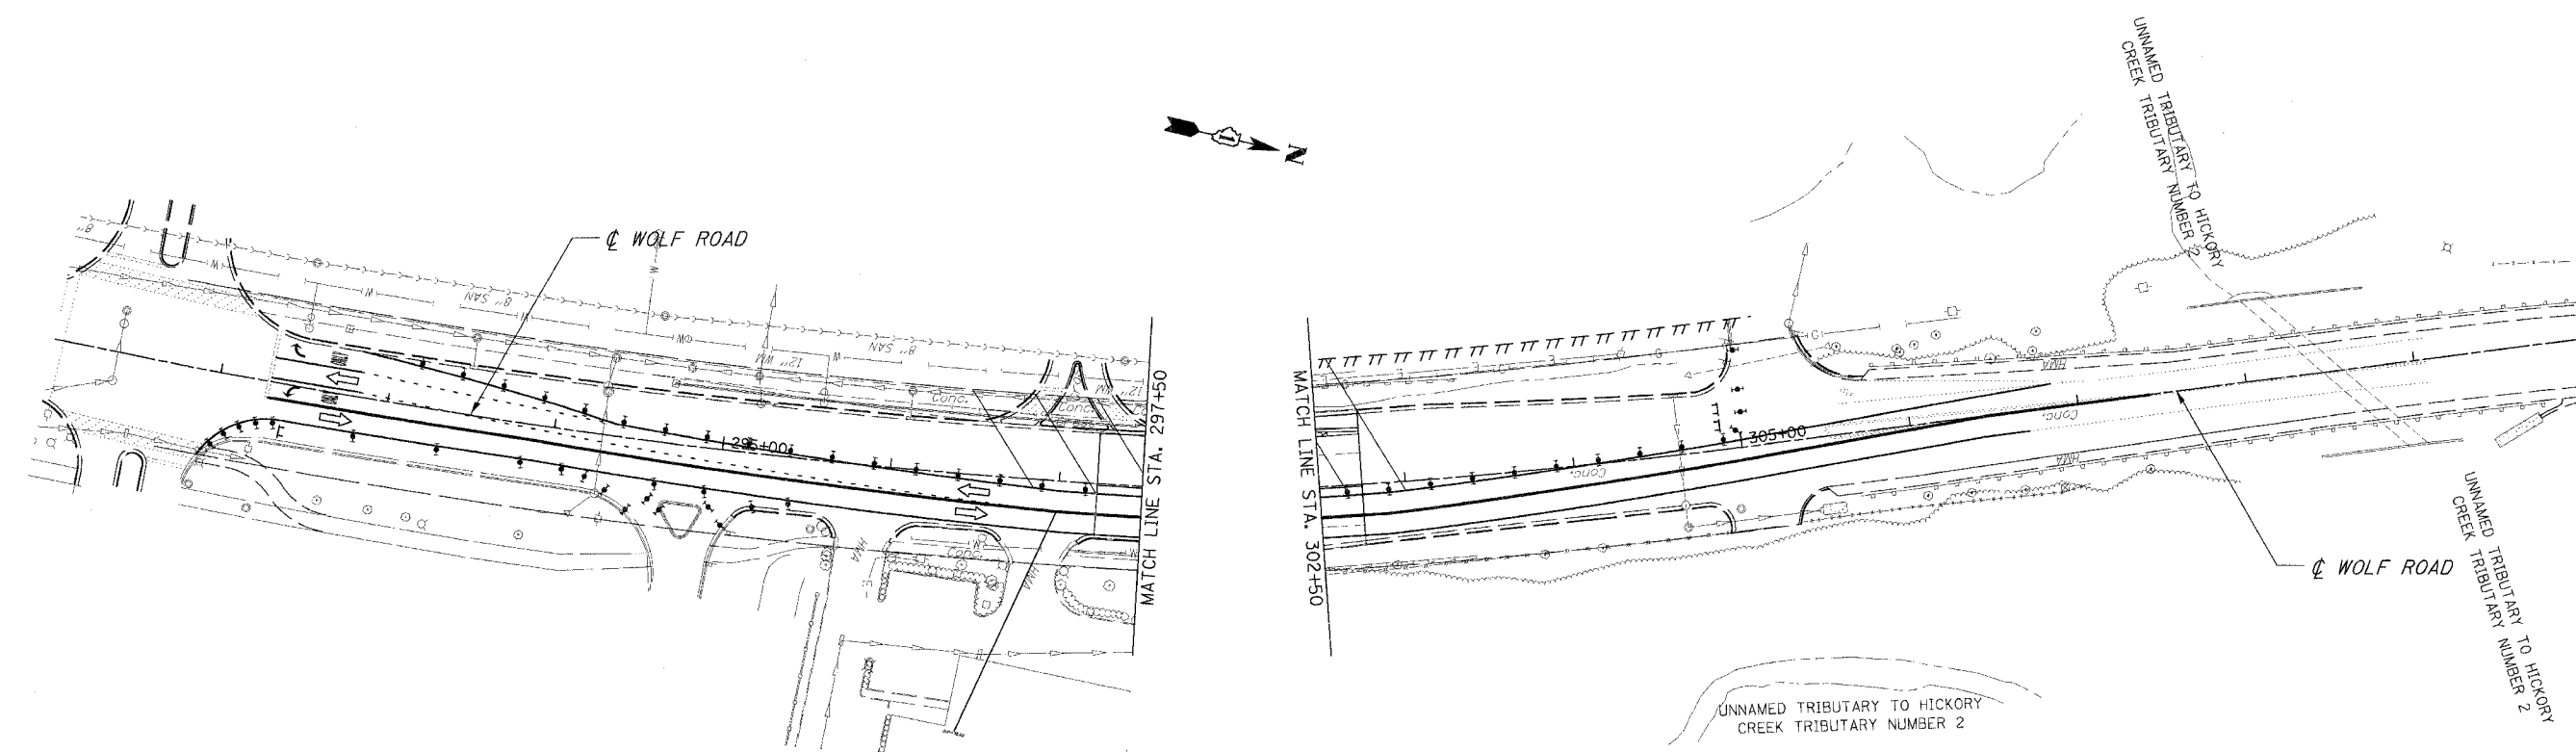

- EROSION CONTROL SYMBOLS**
- PERIMETER EROSION BARRIER
  - ⊕ INLET AND PIPE PROTECTION
  - ⊕ INLET FILTER
  - ⊕ TEMPORARY DITCH CHECK
  - ▭ TEMPORARY EROSION CONTROL SEEDING
  - ▭ RIPRAP

REVISIONS	
NAME	DATE

ILLINOIS DEPARTMENT OF TRANSPORTATION  
**EROSION CONTROL PLAN**  
 STAGE 2  
 U.S. RTE. 30 (LINCOLN HIGHWAY)  
 STA. \_\_\_\_\_ TO STA. \_\_\_\_\_  
 SCALE : 1" = 50'  
 DATE : 03/21/2008  
 DRAWN BY : BAE  
 CHECKED BY : CB

