


F.A.P. RTE.	SECTION	COUNTY	TOTAL SHEETS	SHEET NO.
353	12R - 4	WILL	199	94
STA.		TO STA.		
FED. ROAD DIST. NO.		MILES		FED. AID PROJECT

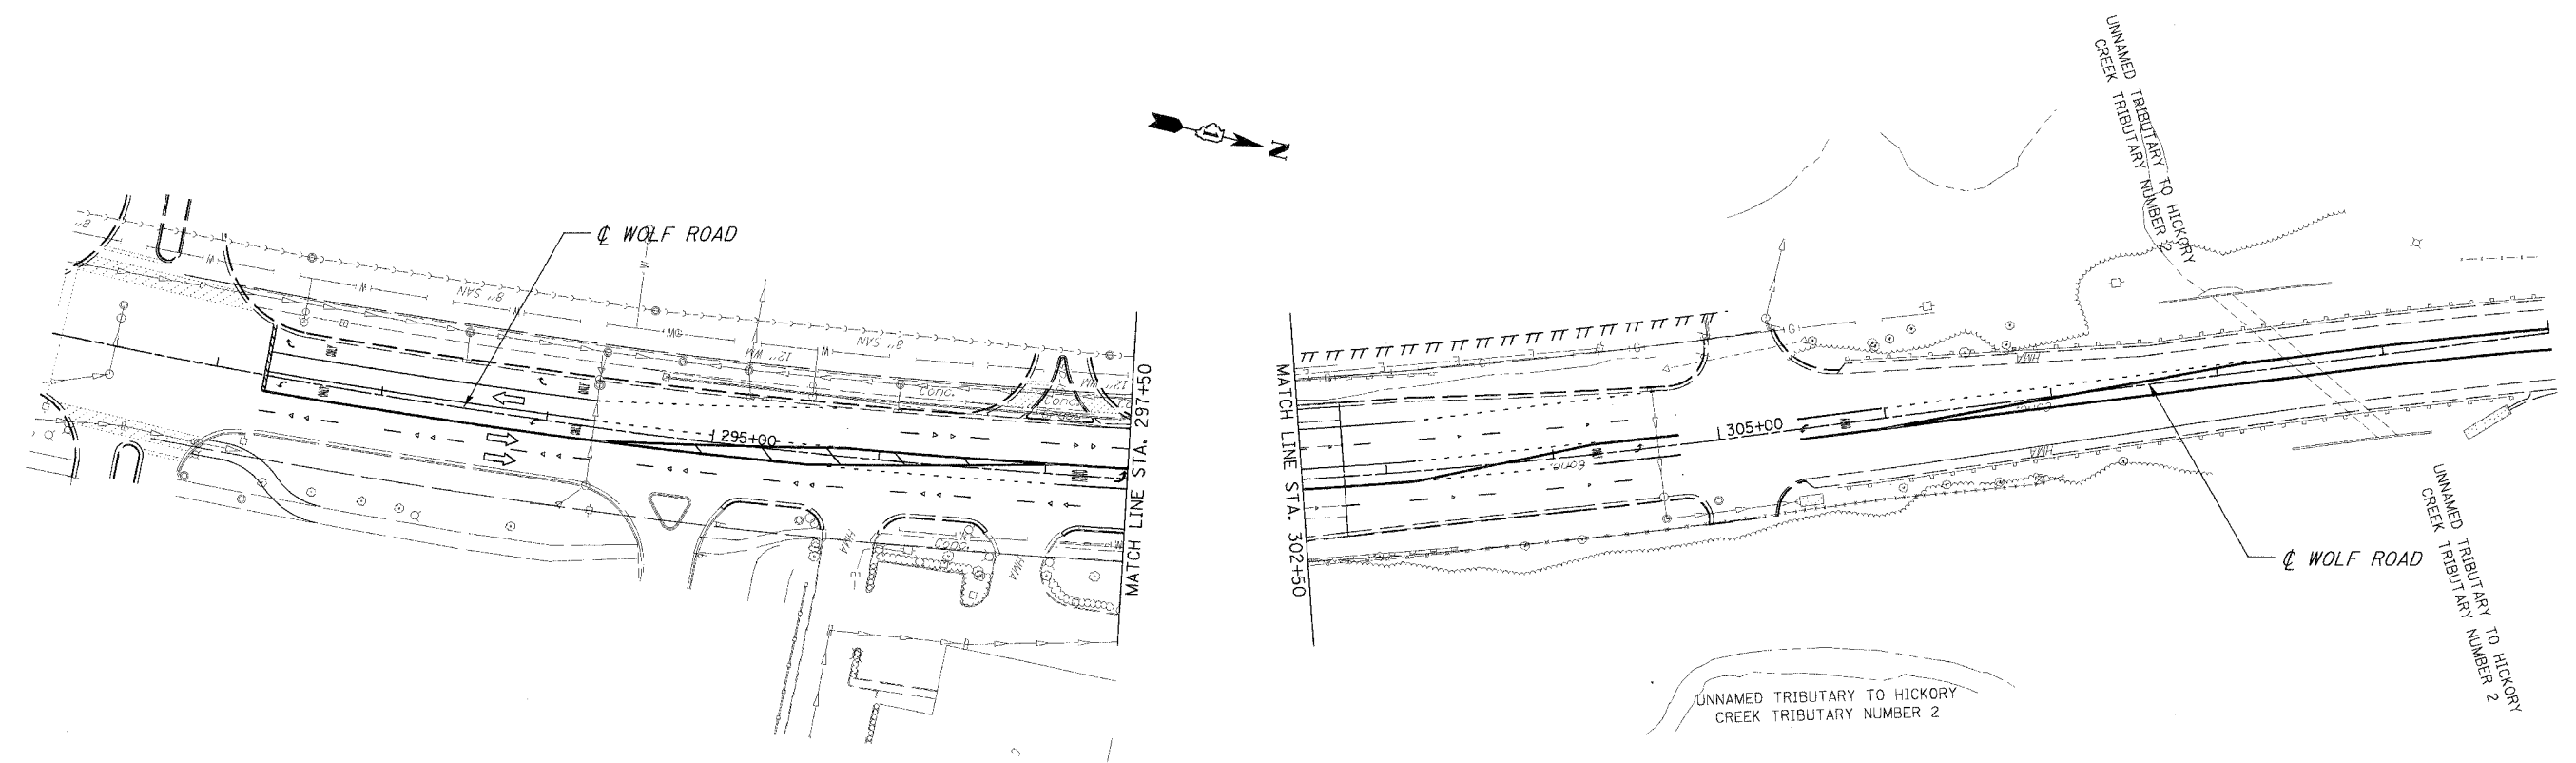

- EROSION CONTROL SYMBOLS
- PERIMETER EROSION BARRIER
 - ⊕ INLET AND PIPE PROTECTION
 - ⊕ INLET FILTER
 - ⊕ TEMPORARY DITCH CHECK
 - ▭ TEMPORARY EROSION CONTROL SEEDING
 - ▭ RIPRAP

REVISIONS		ILLINOIS DEPARTMENT OF TRANSPORTATION
NAME	DATE	
		<p align="center">EROSION CONTROL PLAN</p> <p align="center">STAGE 3</p> <p align="center">U.S. RTE. 30 (LINCOLN HIGHWAY)</p> <p align="center">STA. _____ TO STA. _____</p> <p>SCALE : 1" = 50' DRAWN BY : BAE</p> <p>DATE : 03/21/2008 CHECKED BY : GB</p>

