


F.A.P. RTE.	SECTION	COUNTY	TOTAL SHEET SHEETS	NO.
338	114R-1	WILL.	355	125
STA. 3032+25.9		TO STA. 3040+50		
FED. ROAD DIST. NO. 1		ILLINOIS FED. AID PROJECT		

PLAN	DATE
NO. 1	8/1
NO. 2	
NO. 3	
NO. 4	
NO. 5	
NO. 6	
NO. 7	
NO. 8	
NO. 9	
NO. 10	

PROFILE	DATE
NO. 1	8/1
NO. 2	
NO. 3	
NO. 4	
NO. 5	
NO. 6	
NO. 7	
NO. 8	
NO. 9	
NO. 10	

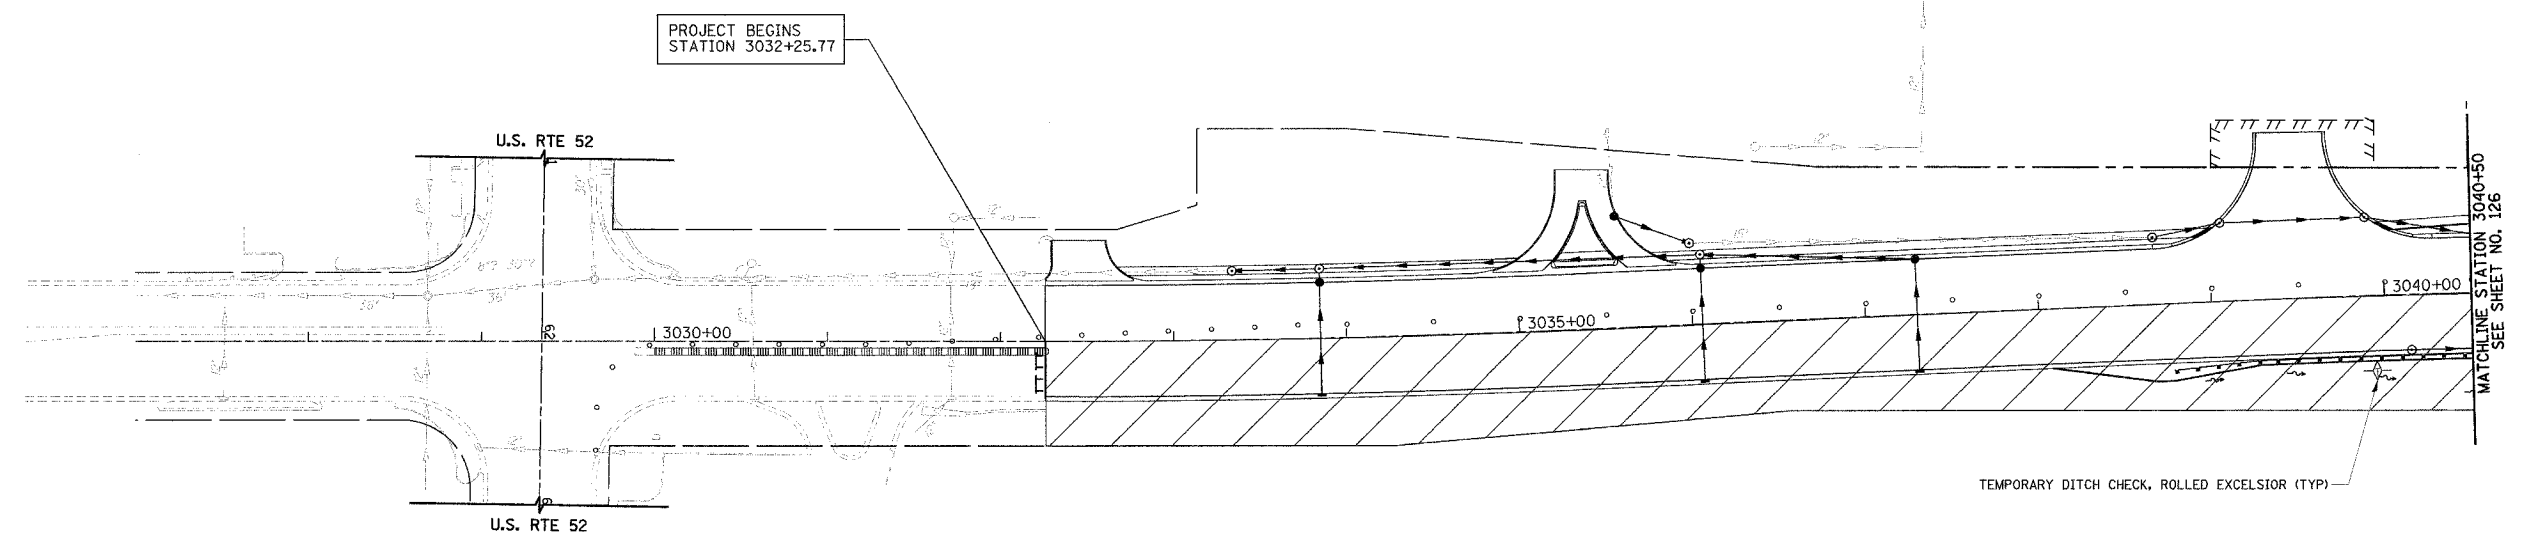

NOTE:
SEE SHEET 118 FOR LEGEND

REVISIONS	
NAME	DATE
REVISED IL59 ALIGN.	12/22/06

ILLINOIS DEPARTMENT OF TRANSPORTATION
EROSION CONTROL PLAN
STAGE II
 ILLINOIS ROUTE 59
 STATION 3032+25.17 TO STATION 3040+50

DATE 3/18/08
 DRAWN BY MJG
 CHECKED BY VJD

50 0 50
 SCALE IN FEET