


F.A.P. RTE.	SECTION	COUNTY	TOTAL SHEETS	SHEET NO.
338	114R-1	WILL.	355	188
STA.	TO STA.			
FED. ROAD DIST. NO. 1		ILLINOIS	FED. AID PROJECT	

 

LEGEND

- +---+--- SEE SHEET 12 FOR JOINTING DETAILS
- SAWED CONSTRUCTION JOINT
- [13.9] LENGTH (IN FEET) OF PAVEMENT PANEL (BETWEEN SAWED CONTRACTION JOINTS) IF DIFFERENT THAN 15'
- TRANSVERSE CONSTRUCTION JOINT (SEE HIGHWAY STANDARD 42010)

PLAN

DATE	BY

REVISIONS

NO.	DESCRIPTION

NOTE: BOX PLATED FASTENERS SHALL BE USED AT ALL JOINTS AND SPALLS SHALL BE REPAIRED WITH MATCHING MATERIAL.


PROFILE

DATE	BY

REVISIONS

NO.	DESCRIPTION

NOTE: PROFILE SHALL BE PLOTTED AT 1" = 10' VERTICALLY AND 1" = 100' HORIZONTALLY. ALL ELEVATIONS SHALL BE IN FEET ABOVE SEA LEVEL UNLESS OTHERWISE NOTED.

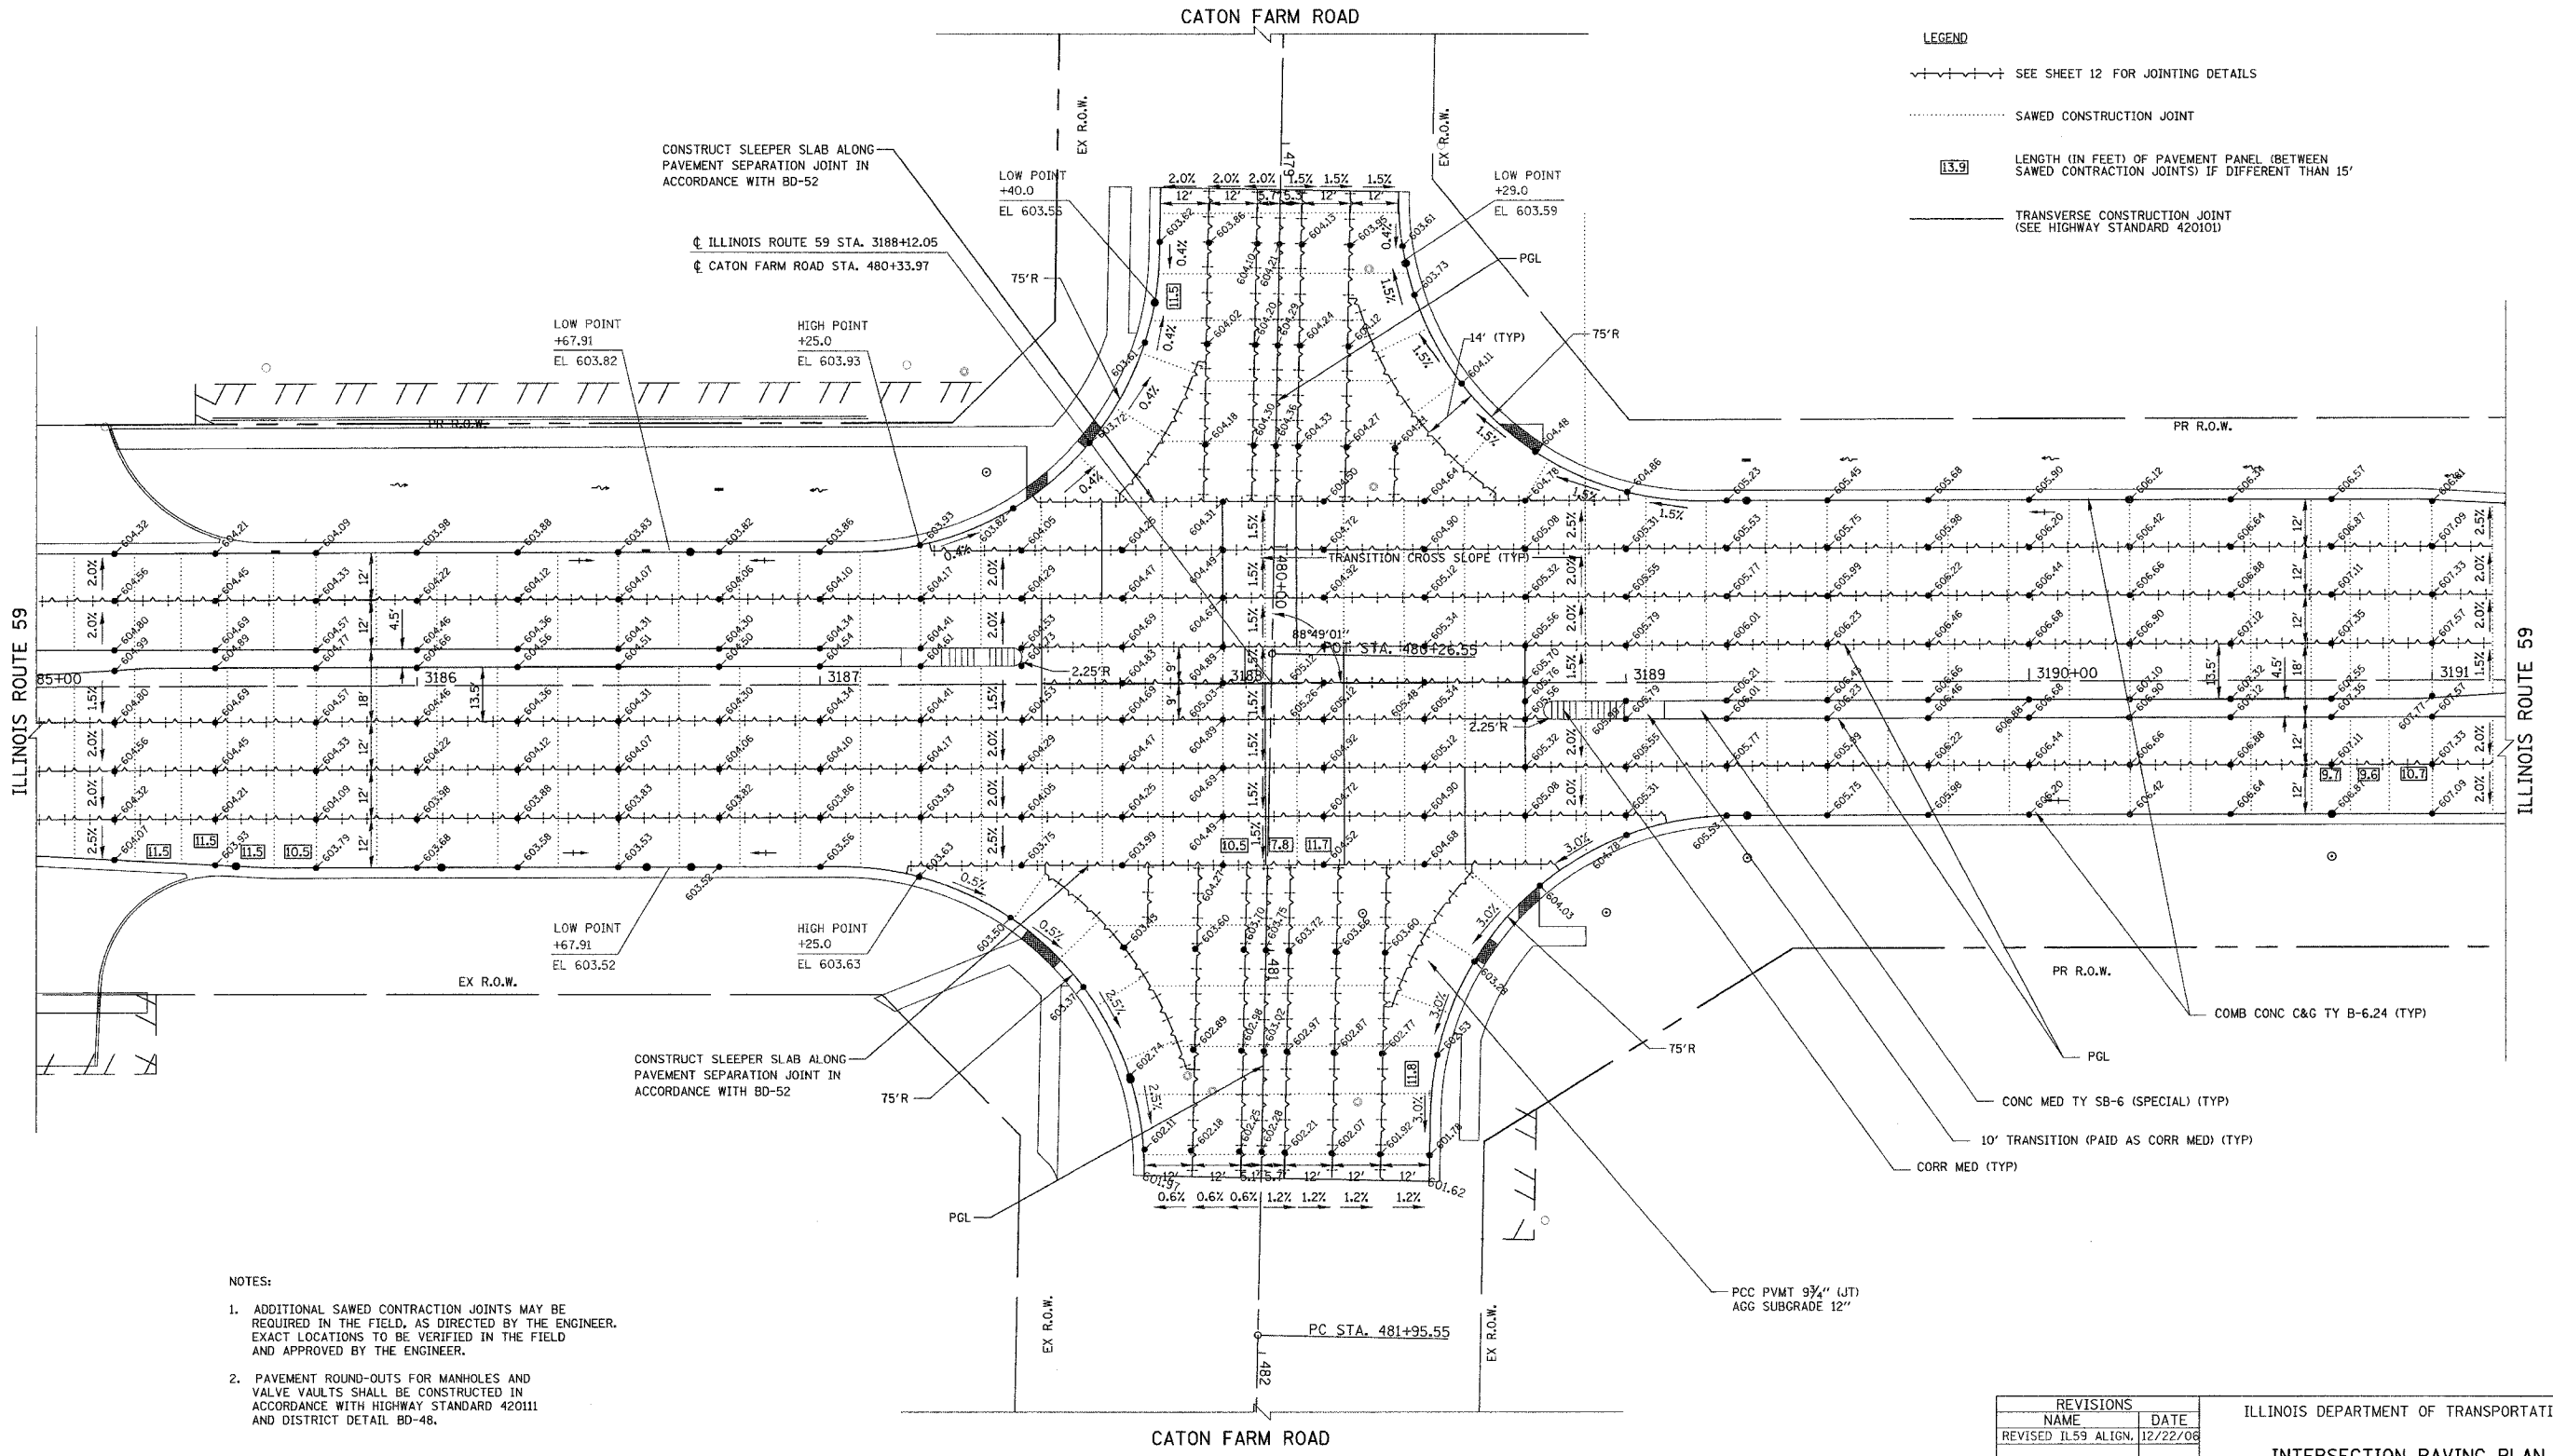

- NOTES:**
- ADDITIONAL SAWED CONTRACTION JOINTS MAY BE REQUIRED IN THE FIELD, AS DIRECTED BY THE ENGINEER. EXACT LOCATIONS TO BE VERIFIED IN THE FIELD AND APPROVED BY THE ENGINEER.
 - PAVEMENT ROUND-OUTS FOR MANHOLES AND VALVE VAULTS SHALL BE CONSTRUCTED IN ACCORDANCE WITH HIGHWAY STANDARD 42011 AND DISTRICT DETAIL BD-48.

REVISIONS	
NAME	DATE
REVISED IL 59 ALIGN.	12/22/08

ILLINOIS DEPARTMENT OF TRANSPORTATION

INTERSECTION PAVING PLAN

ILLINOIS ROUTE 59
ILLINOIS ROUTE 59 AND CATON FARM ROAD

DATE: 3/18/08
DRAWN BY: MJG
CHECKED BY: VJD

SCALE IN FEET: 1" = 20'