



SECTION 34, T.8 N. R.13W. 3rd P.M.

EAGLETON VENTURES LLC

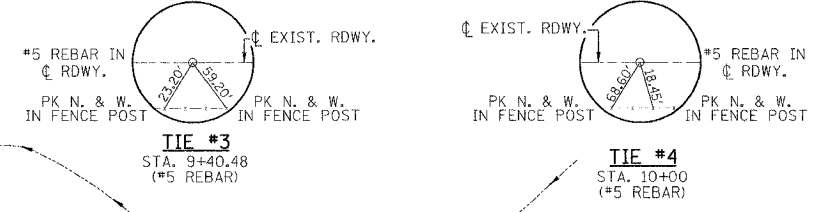

T.R. RTE.	SECTION	COUNTY	TOTAL SHEETS	SHEET NO.
77	05-09111-00-BR	JERSEY	10	3
CONTRACT NO. 97344				
FED. ROAD DIST. NO. ILLINOIS FED. AID PROJECT				

STA. 8+22.25 - @ RDWY. AT @ STRUCTURE
 PROPOSED STRUCTURE: SINGLE SPAN PRECAST
 PRESTRESSED CONCRETE DECK BEAMS (21')
 ON OPEN CONCRETE ABUTMENTS. 49'-0"
 BK.-BK. ABUTMENTS, 24'-0" OUT-OUT DECK
 TYPE SI RAILING, 0° SKEW

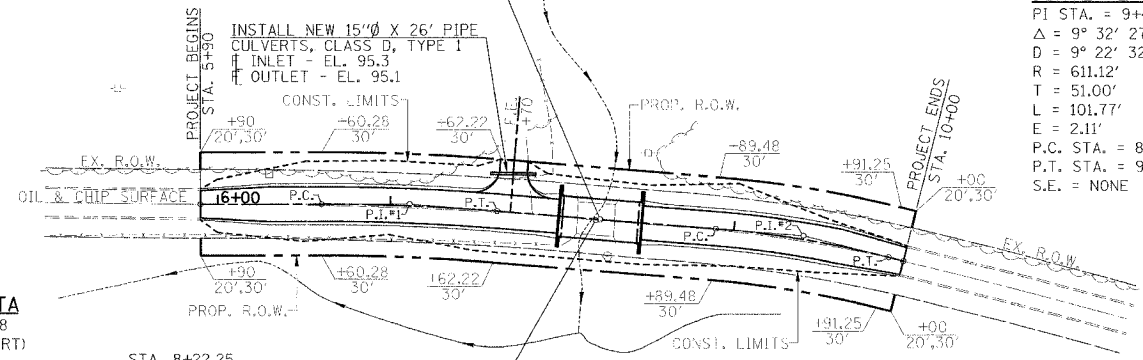


CURVE #2 DATA

PI STA. = 9+40.48
 $\Delta = 9^\circ 32' 27''$ (RT)
 $D = 9^\circ 22' 32''$
 $R = 611.12'$
 $T = 51.00'$
 $L = 101.77'$
 $E = 2.11'$
 P.C. STA. = 8+89.48
 P.T. STA. = 9+91.25
 S.E. = NONE


CURVE #1 DATA

PI STA. = 7+11.28
 $\Delta = 4^\circ 44' 32''$ (RT)
 $D = 4^\circ 39' 06''$
 $R = 1231.69'$
 $T = 51.00'$
 $L = 101.94'$
 $E = 1.06'$
 P.C. STA. = 6+60.28
 P.T. STA. = 7+62.22
 S.E. = NONE

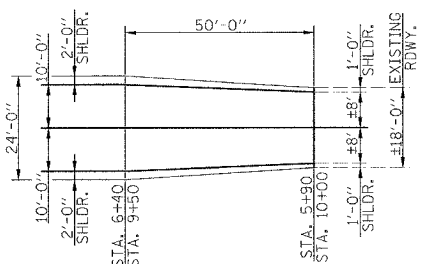

ROADWAY TRANSITION DETAIL


LIONELLE H. ELSESSER

 

SEEDING CLASS 2 (SPECIAL) - STA. 5+90 TO STA. 10+00
 R.O.W. TO R.O.W. - 0.35 ACRE

SCHEDULE TREE REMOVAL (ACRES)

LOCATION	QUANTITY (ACRE)
STA. 5+90 TO STA. 7+47 LT.	0.05
STA. 8+58 TO STA. 10+00 LT.	0.03
STA. 8+00 TO STA. 8+45 RT.	0.02
TOTAL	0.10

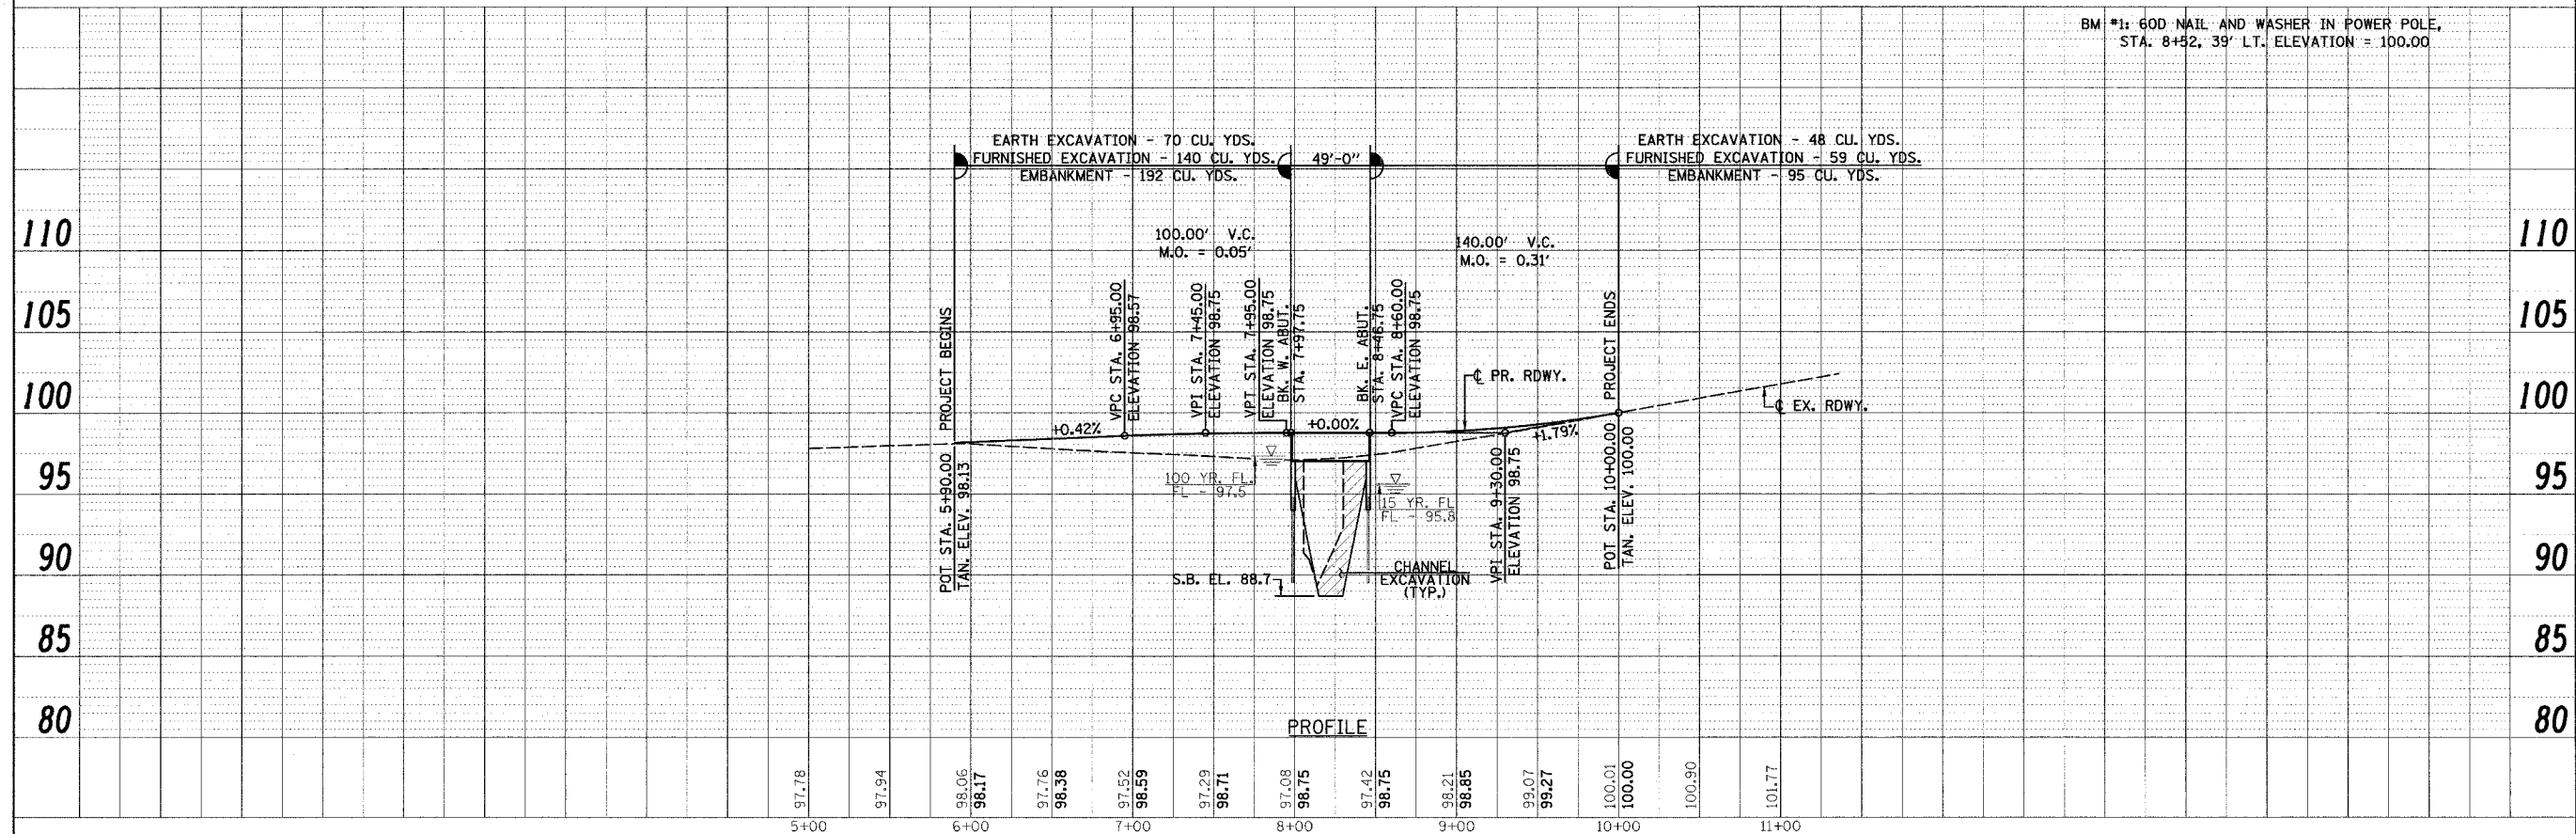

BM #1: 60D NAIL AND WASHER IN POWER POLE,
 STA. 8+52, 39' LT. ELEVATION = 100.00

FILE NAME =	USER NAME = #USER#	DESIGNED -	REVISED -	<p>Allen Henderson & Associates, Inc. Civil and Structural Engineers Springfield, IL 62703 Phone: (217)544-8033 IL Design Firm No. 184-001907</p>	<p>PLAN AND PROFILE</p> <p>SCALE: 1"=50' H, 5" V. SHEET NO. 3 OF 10 SHEETS STA. 5+90.00 TO STA. 10+00.00</p>	T.R. RTE.	SECTION	COUNTY	TOTAL SHEETS	SHEET NO.
#FILEL#	PLOT SCALE = #SCALE#	CHECKED -	REVISED -			77	05-09111-00-BR	JERSEY	10	3
	PLOT DATE = #DATE#	DRAWN -	REVISED -			CONTRACT NO. 97344				
		CHECKED -	REVISED -			FED. ROAD DIST. NO. ILLINOIS FED. AID PROJECT				