
CONTRACT NO. 60C37

ROUTE	SECTION	COUNTY	TOTAL SHEETS	SHEET Number
FAI 290 & FAP 339	2007-0061	COOK	23	6

SHEET 3 OF 11

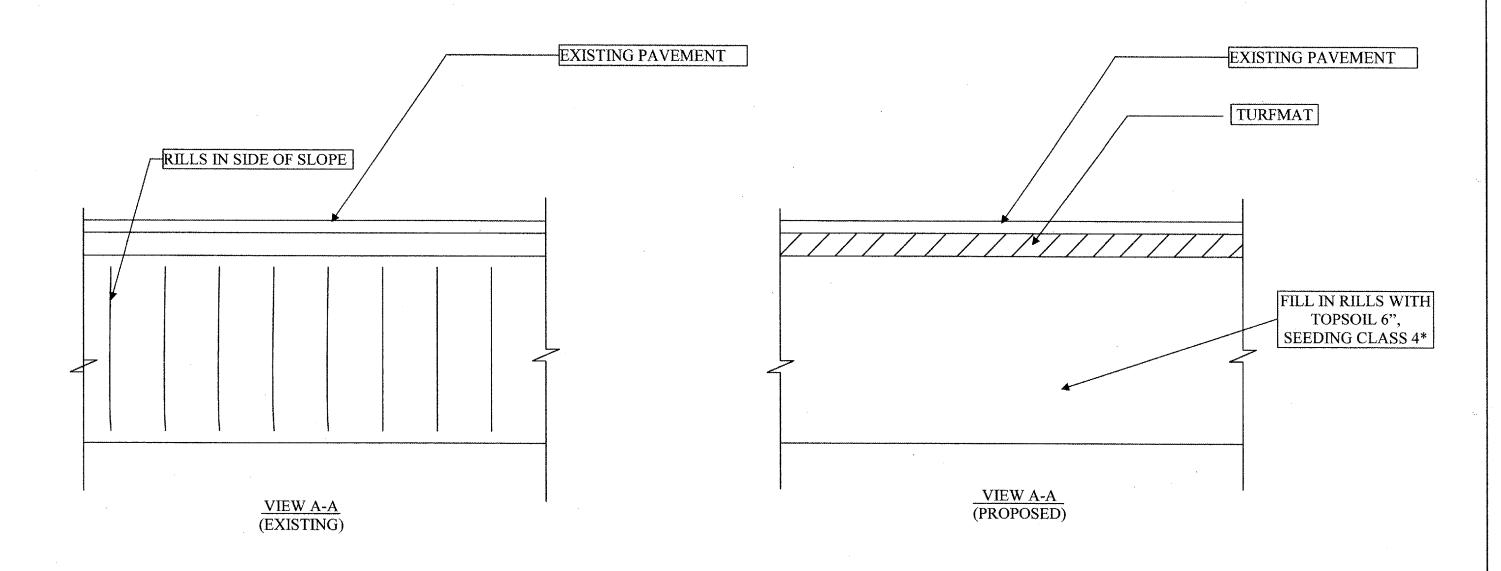

*INCLUDES EROSION CONTROL BLANKET FERTILIZER INTENTIONALLY OMITTED

ILLINOIS DEPARTMENT OF TRANSPORTATION

LOCATION 1 I-290W AT US 12/20/45 LOCATION A